




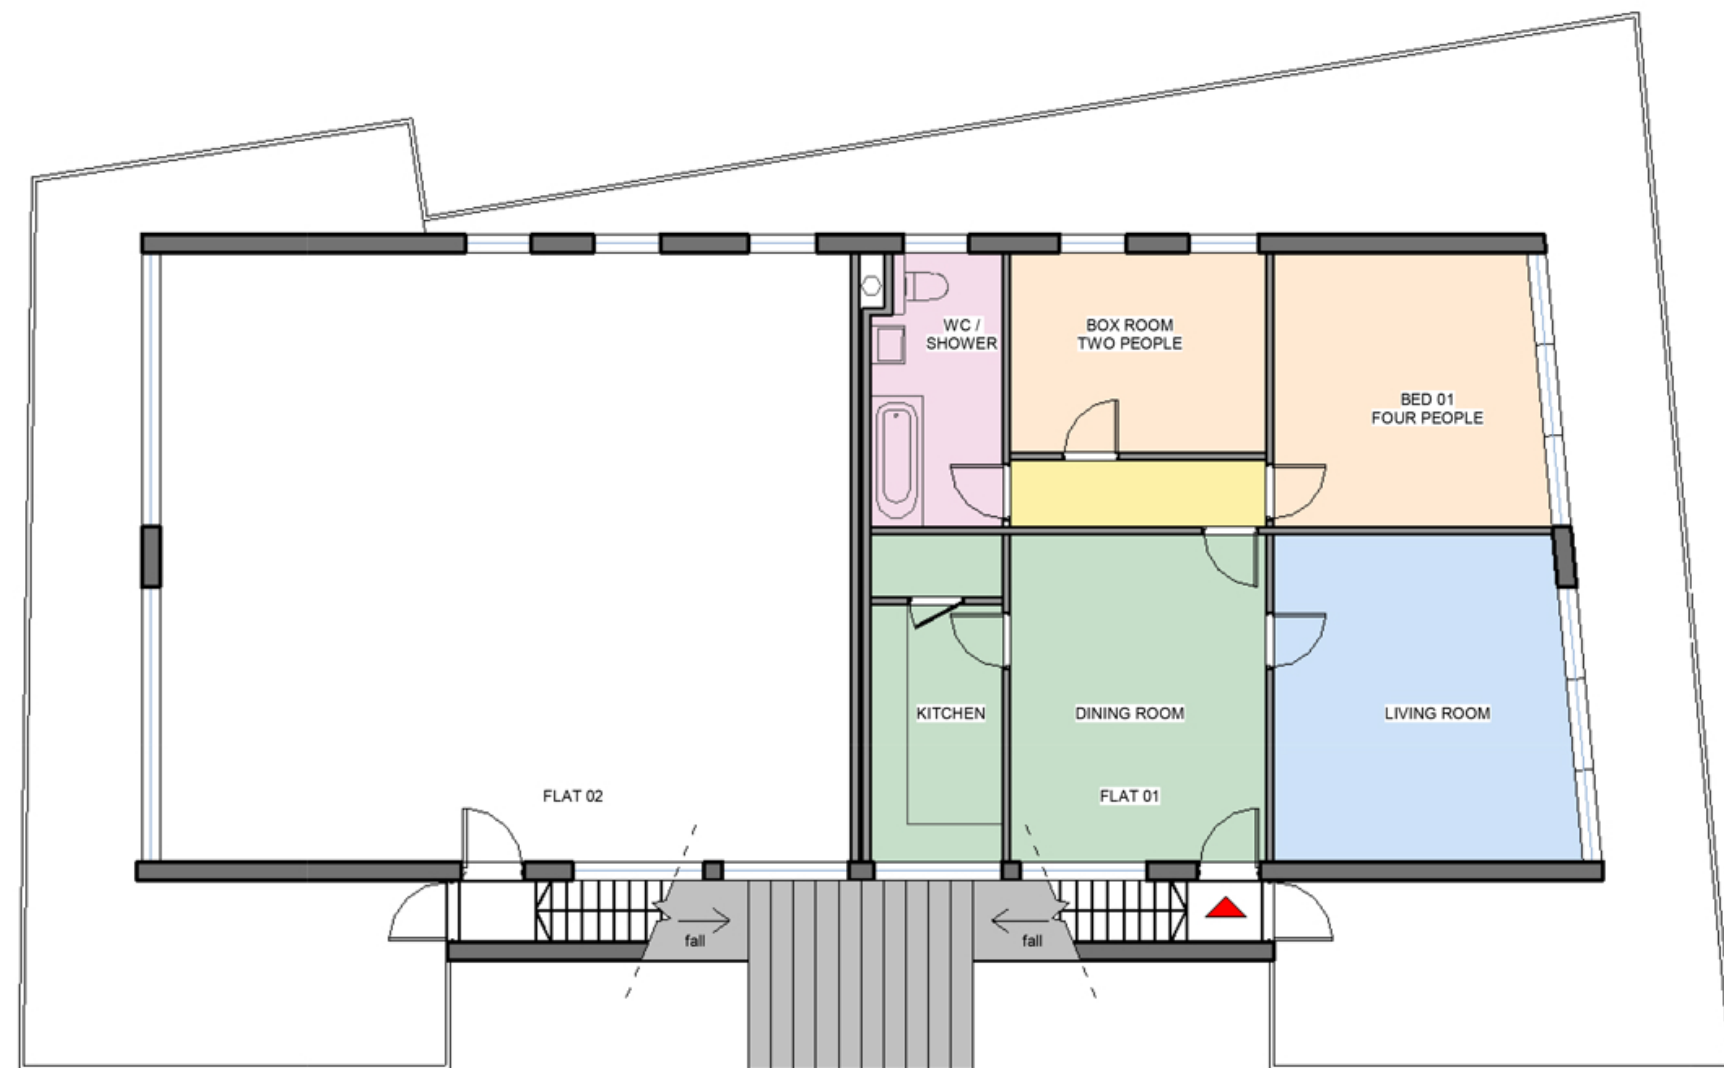


Current Plan - Level 02
1:100
Level 02 GIA Area: 74sqm

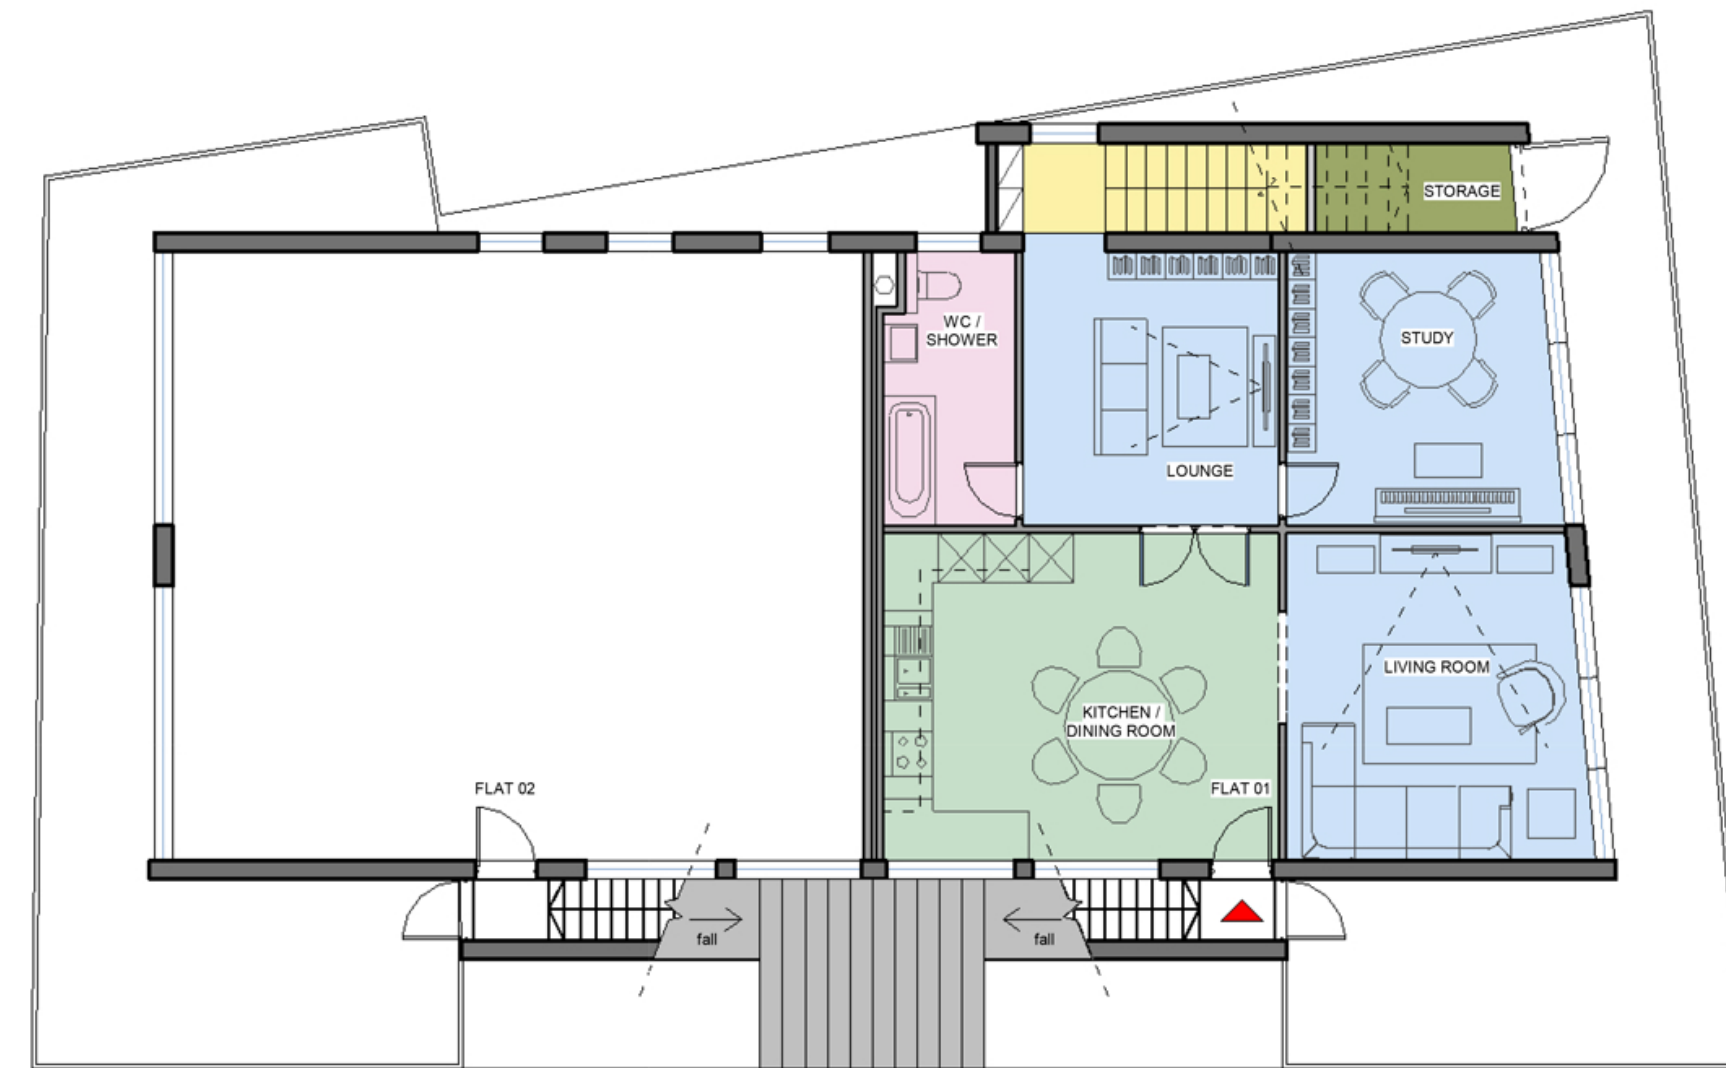


Proposed Plan - Level 02
1:100
Level 02 GIA Area: 83.5sqm

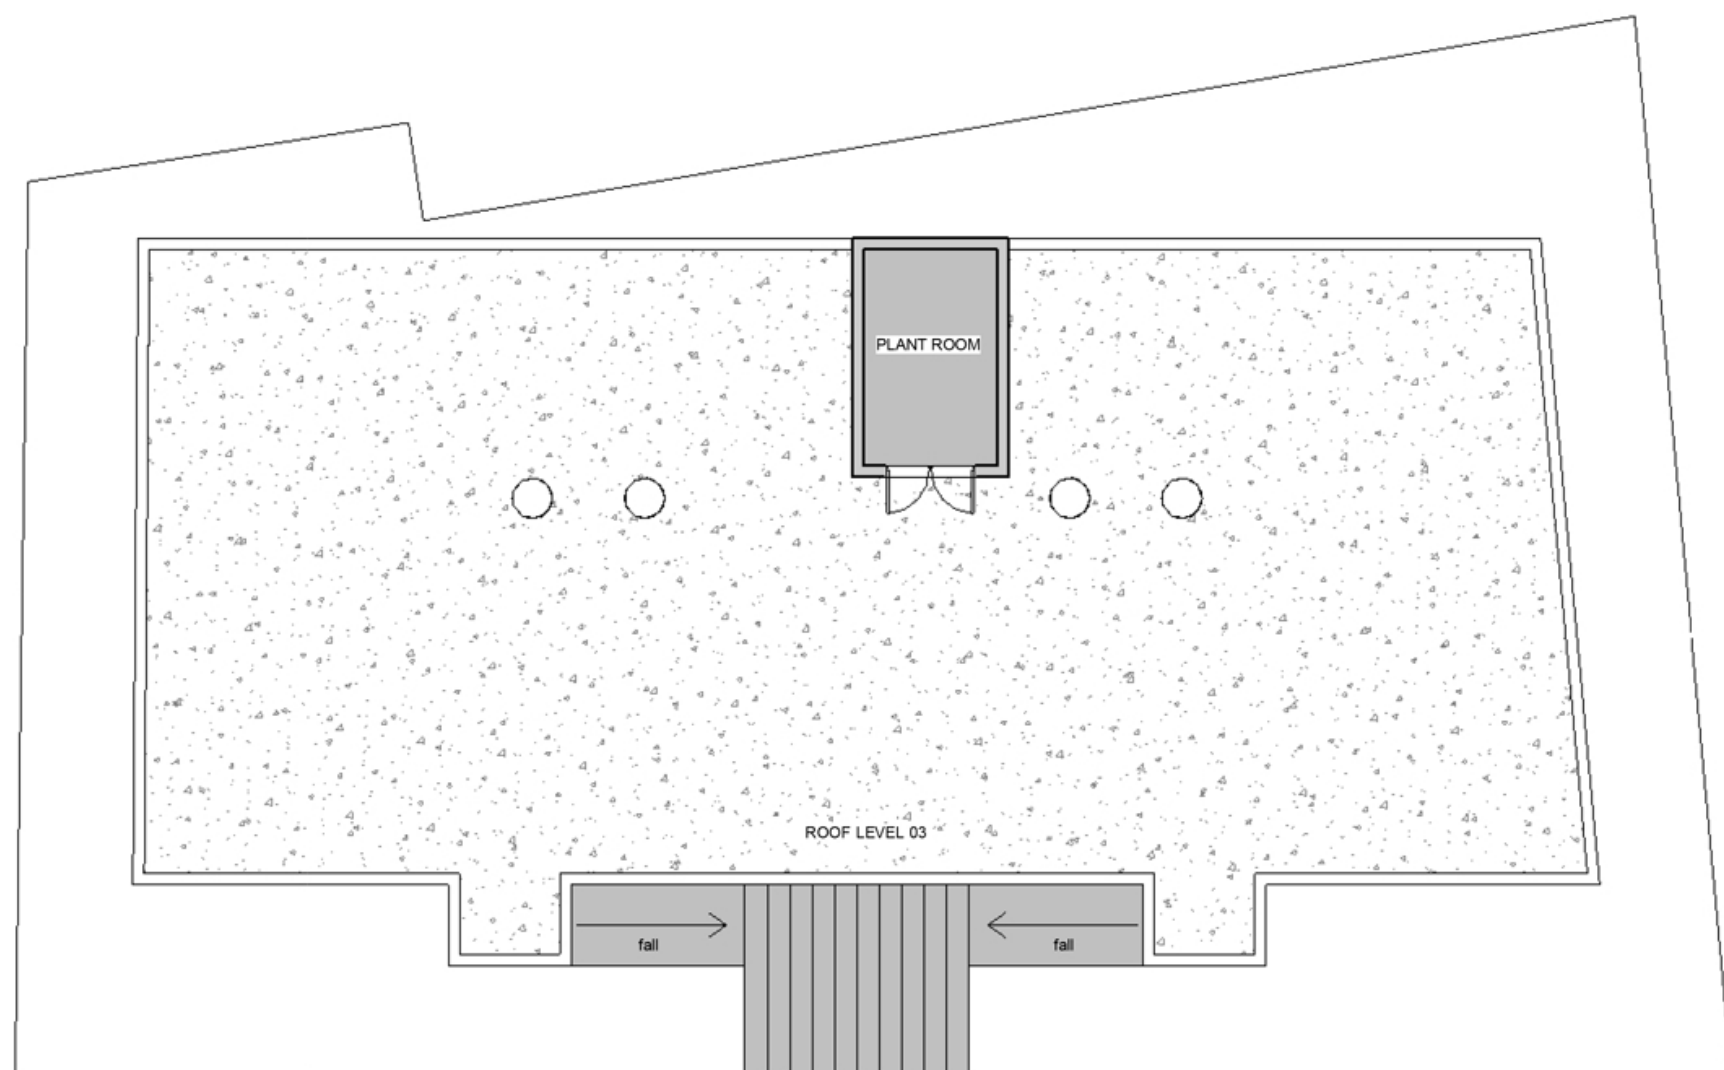

Current Plan - Roof Level 03
1:100


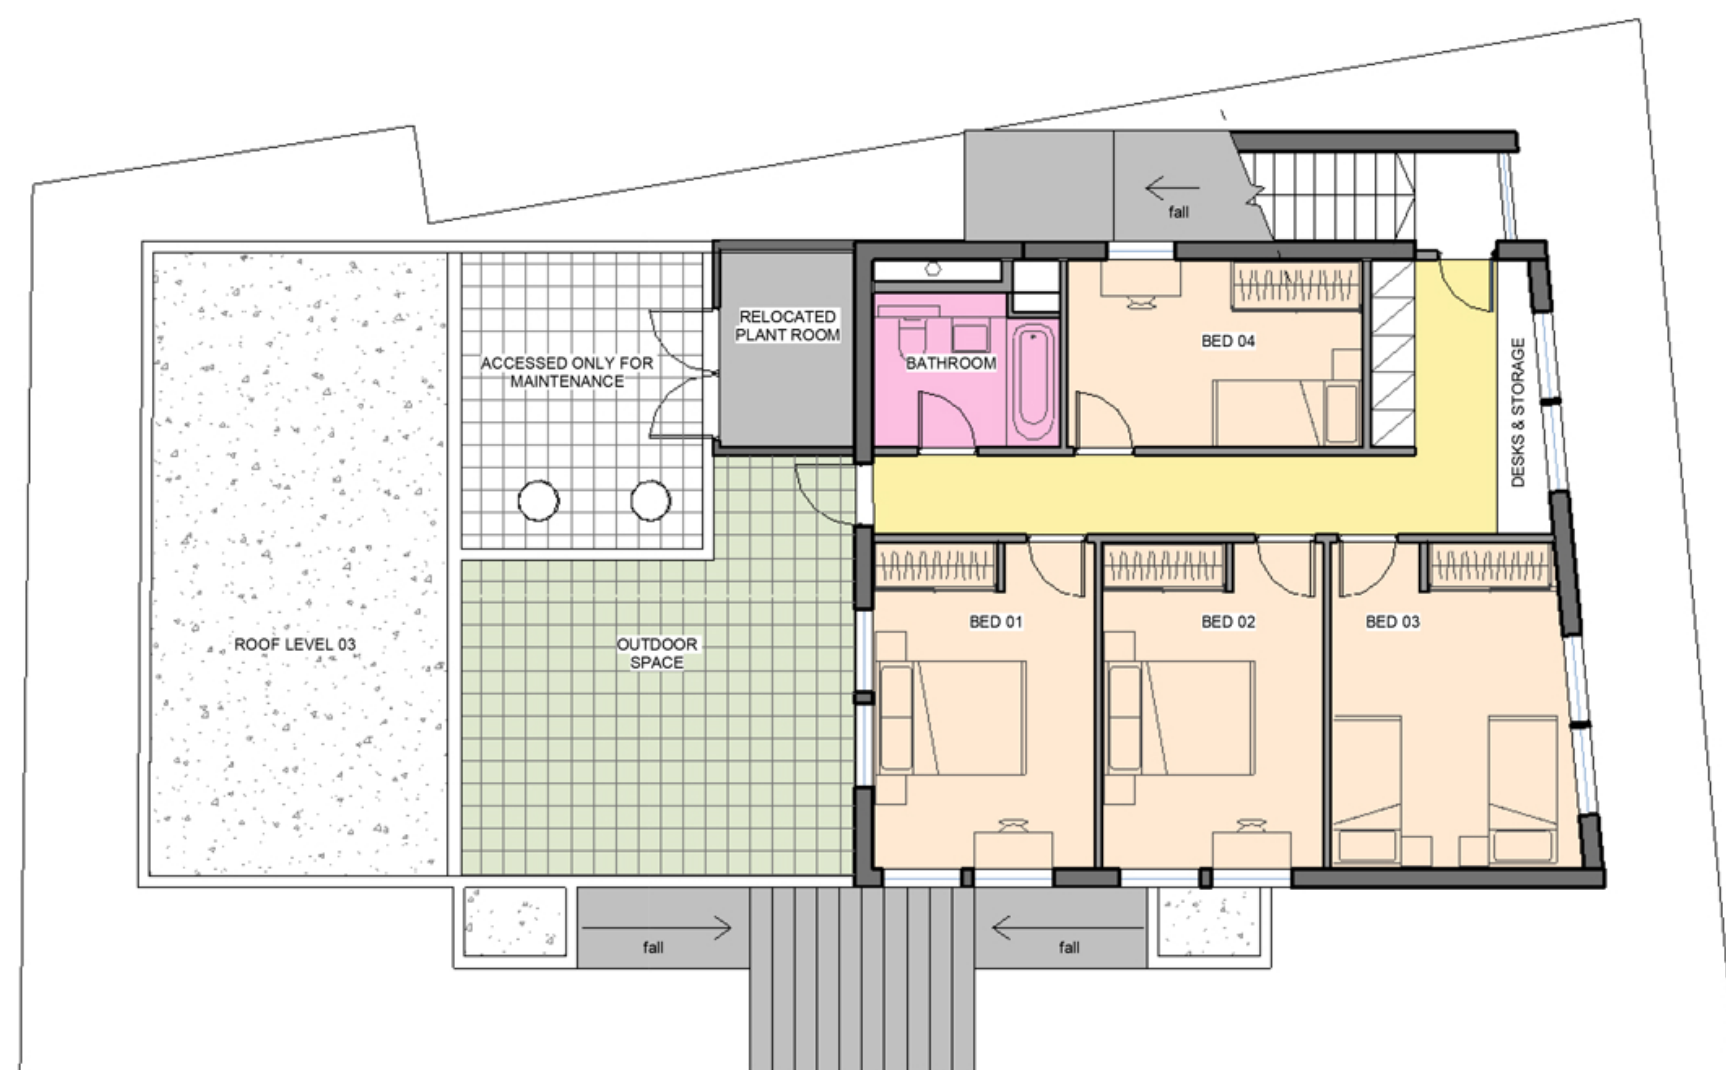


Proposed Plan - Level 03 Extension
1:100
Level 03 GIA Area: 74sqm

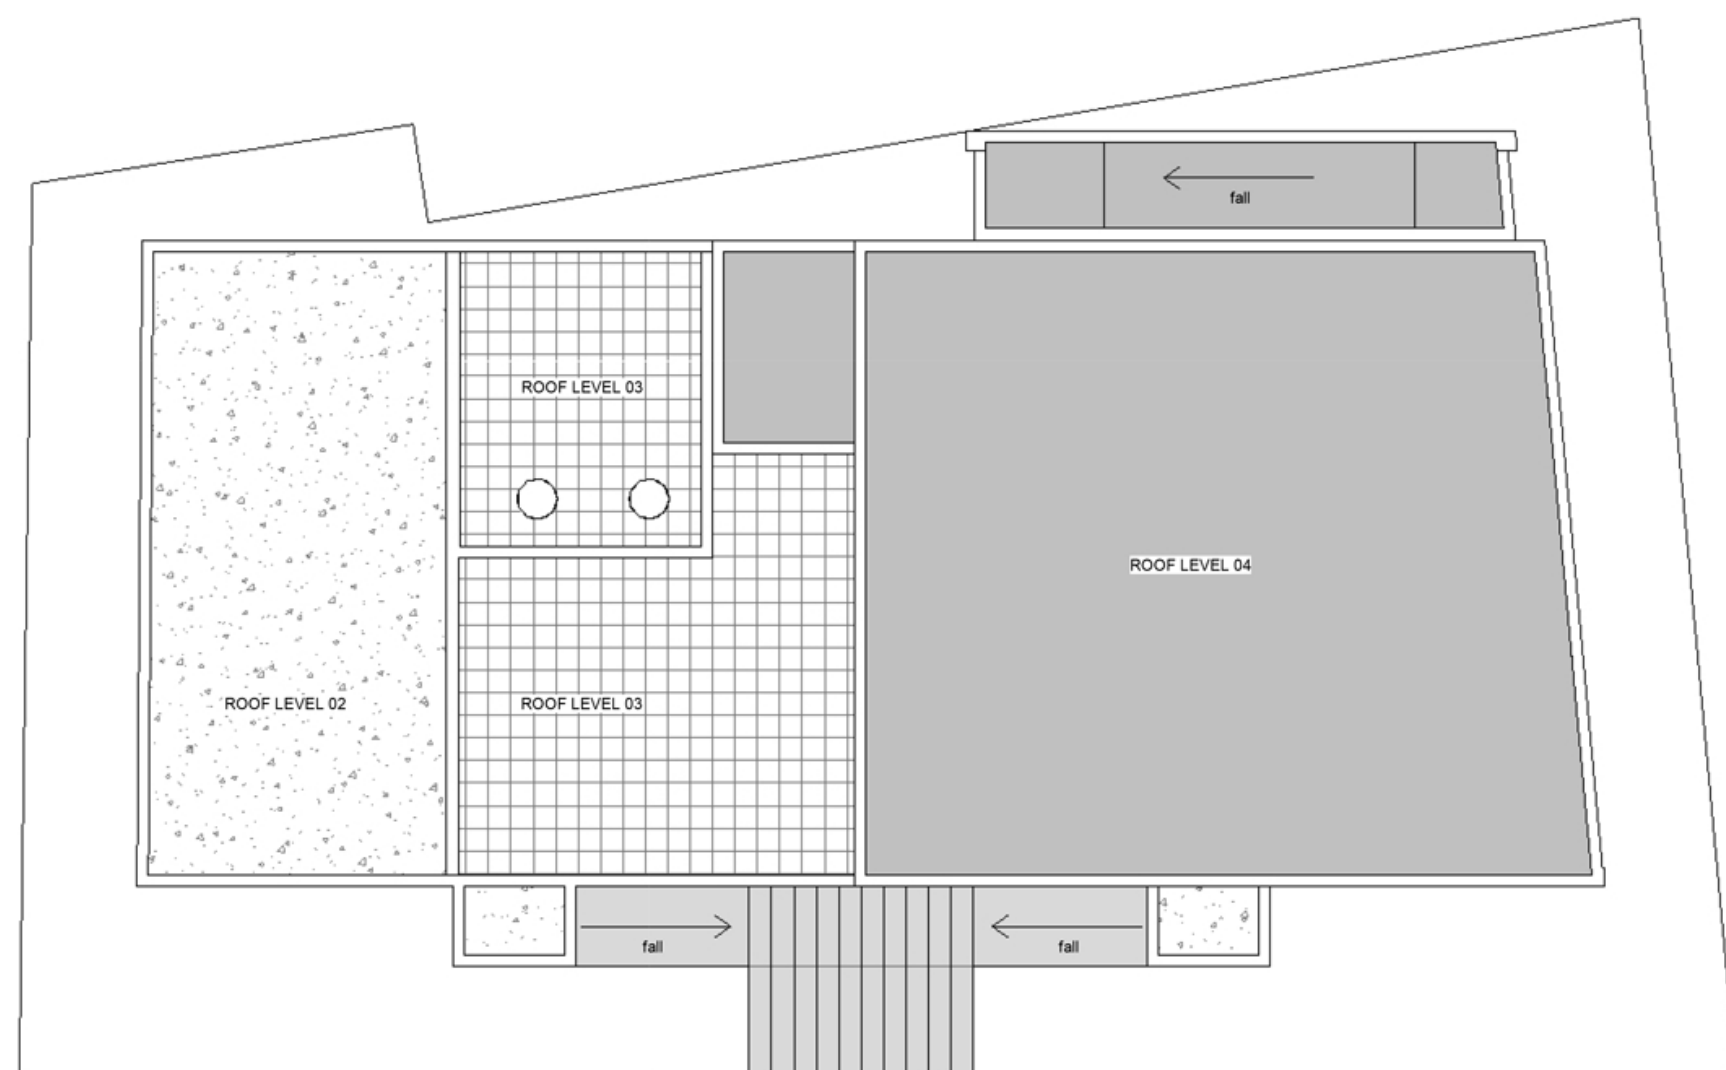

Proposed Plan - Roof Level 04
1:100

Area Summary Residential GIA:
Current: 74sqm
Additional Proposed: 83.5sqm

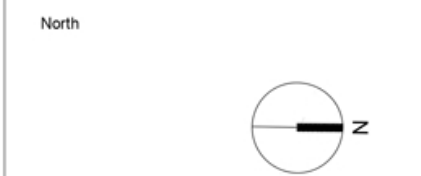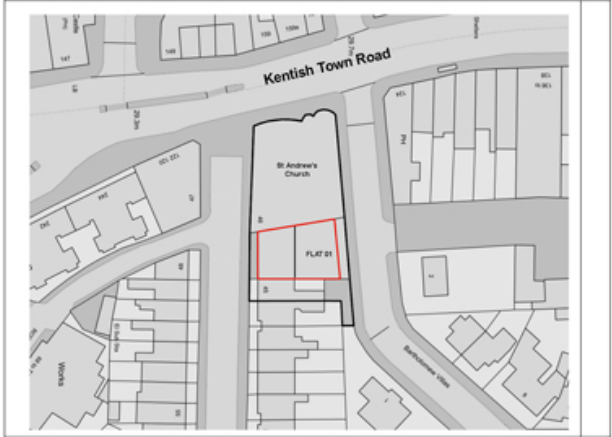

Rev	Details	Date	Drawn	Chk'd
PL01	Planning Submission	02.07.21	AK	AK

St Andrew's Greek Orthodox Cathedral Trust
Roof Extension Flat 1, 46 Rochester Road, NW1 9JJ

Drawing Title					
Current - Proposed Plans					
Scale	@A1	Status	Revision	Number	Series
1 : 100	Planning				PL01
Project Code	Originator	Zone	Level	Type	Series
A146 - SAT - XX - DR - PL - 3011 - 001					