




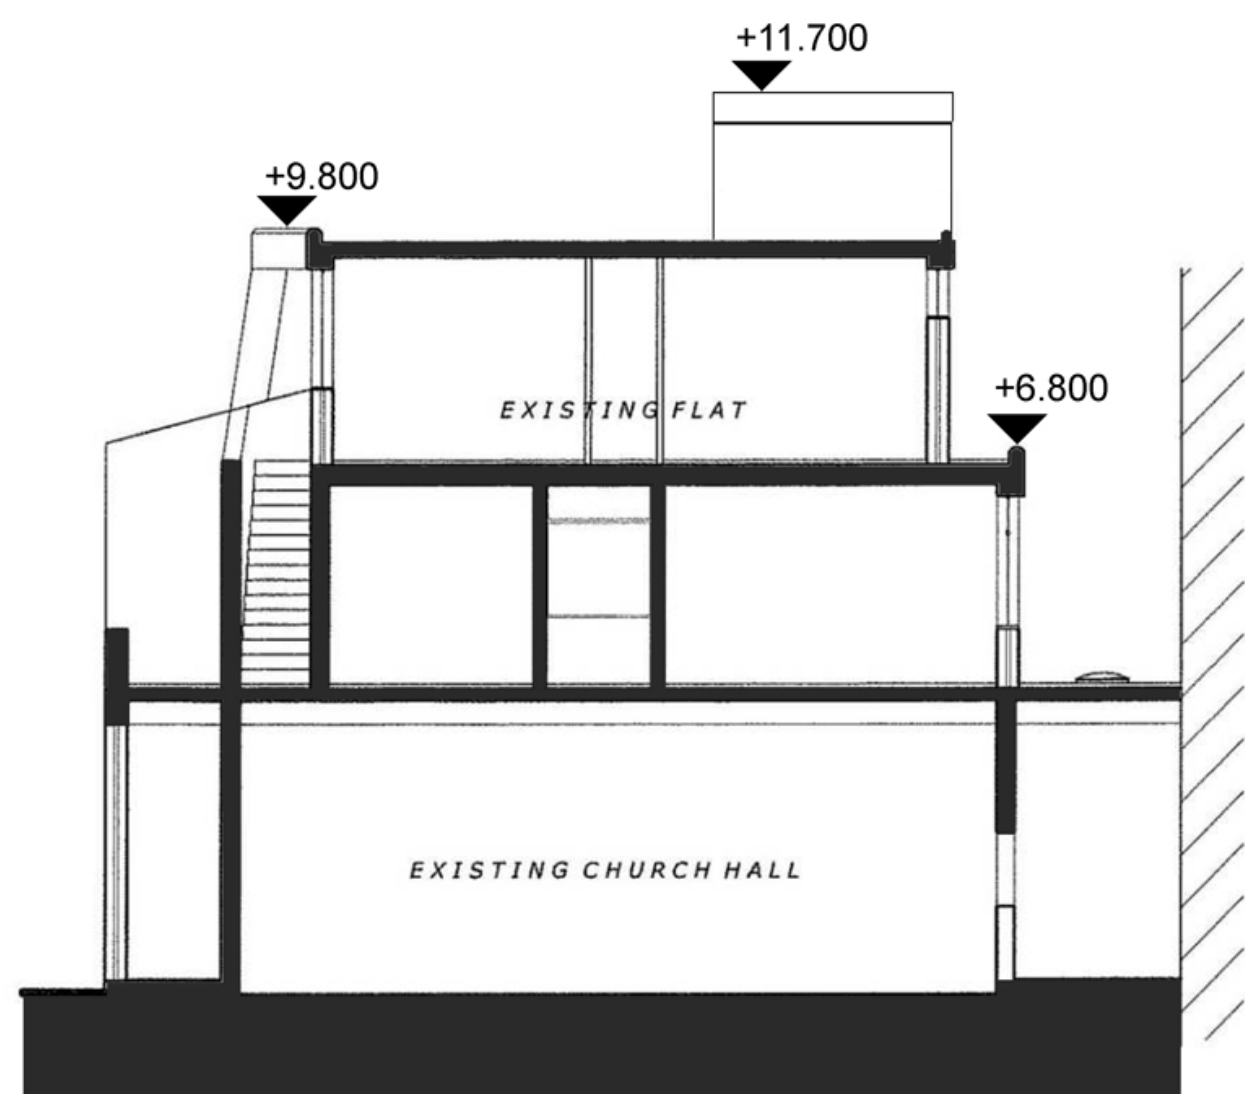


Current Cross Section
1:100

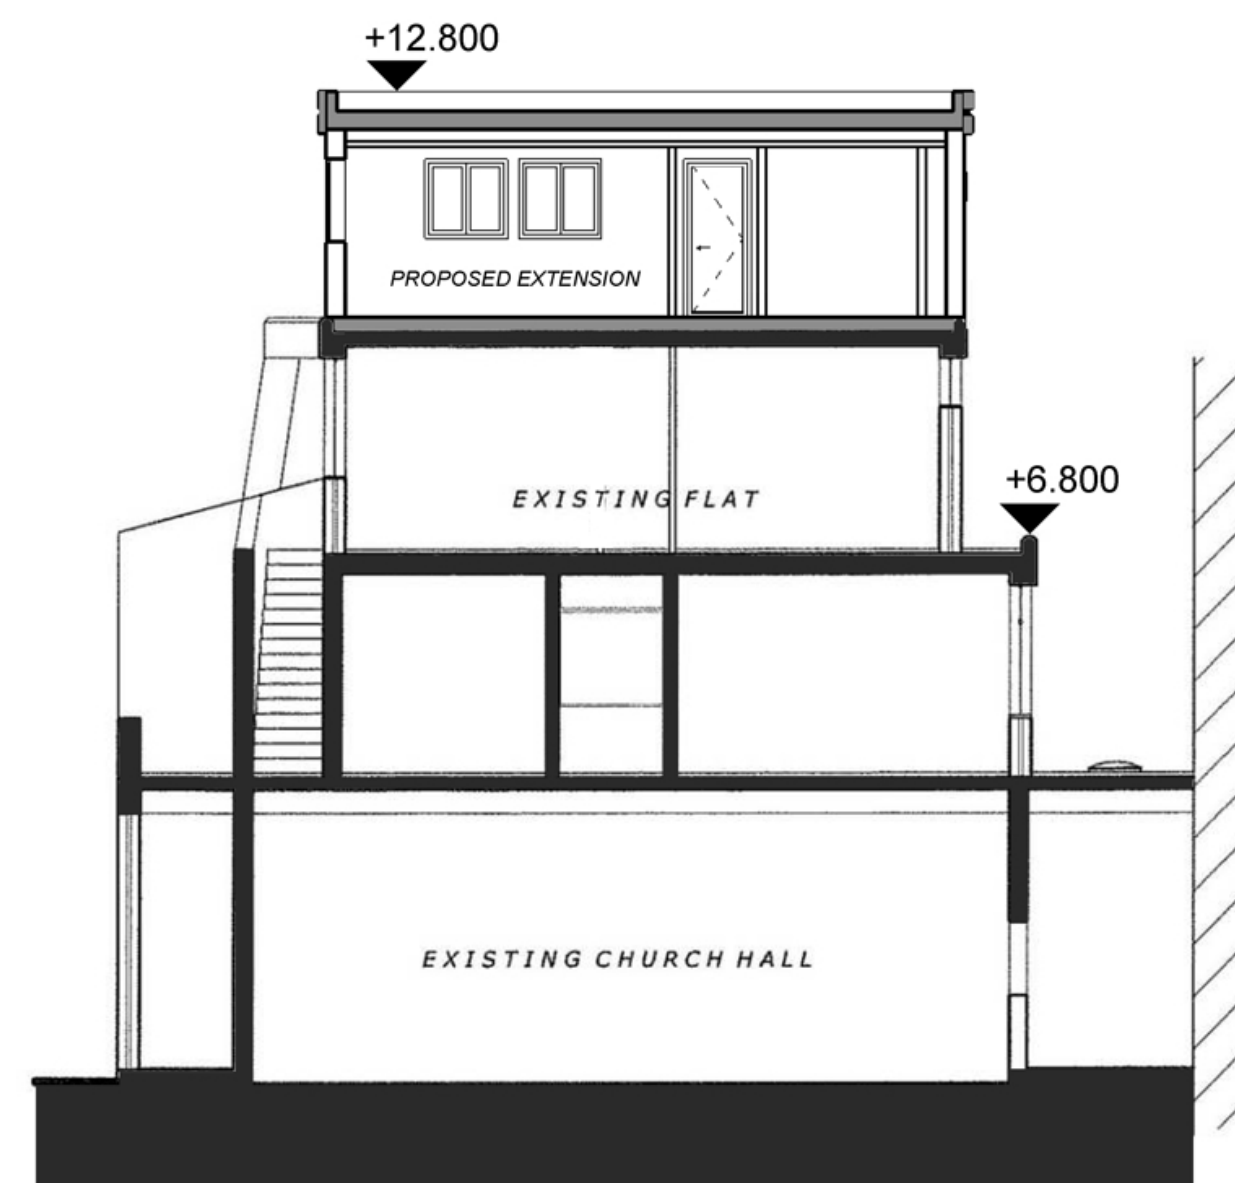



Proposed Cross Section
1:100

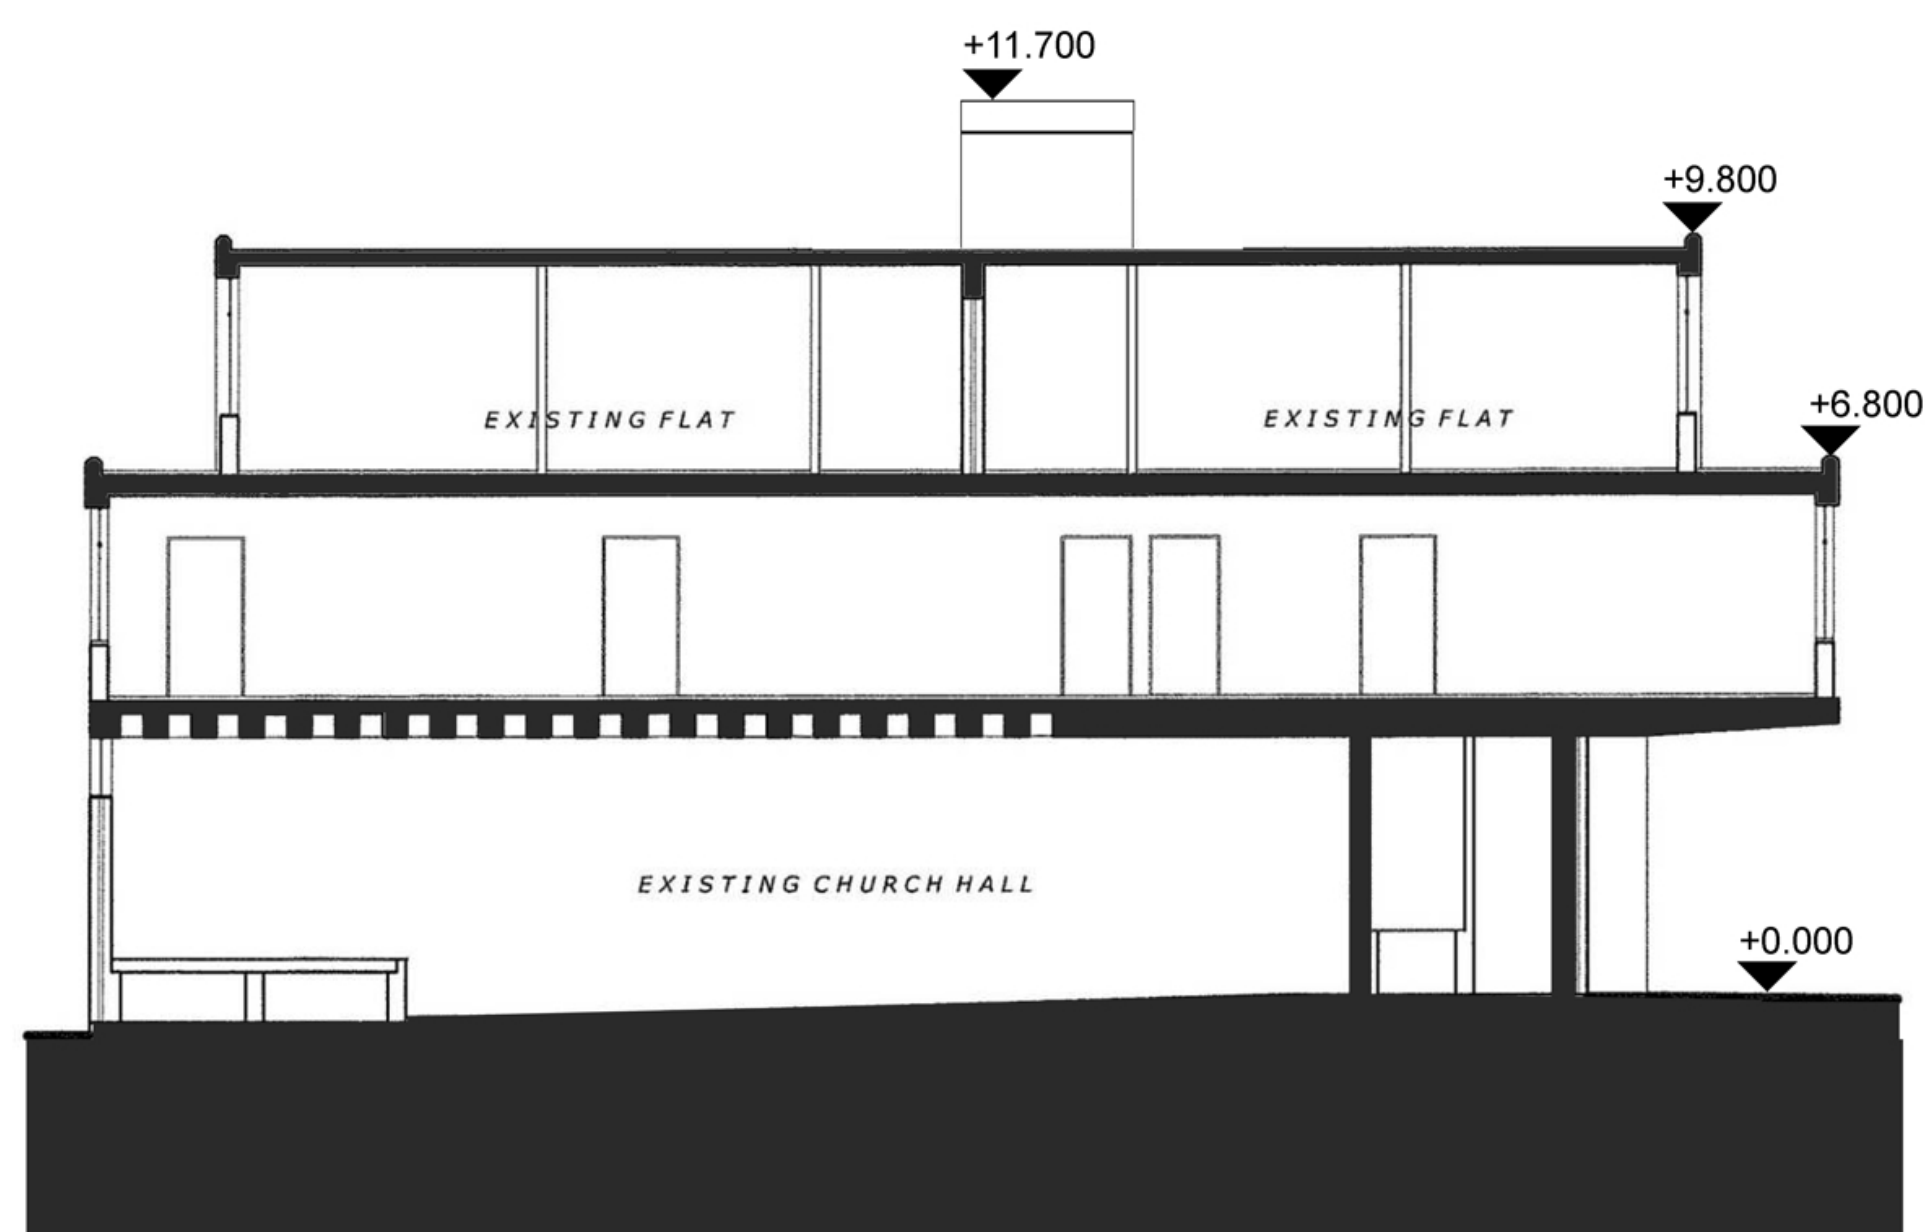

Current Longitudinal Section
1:100

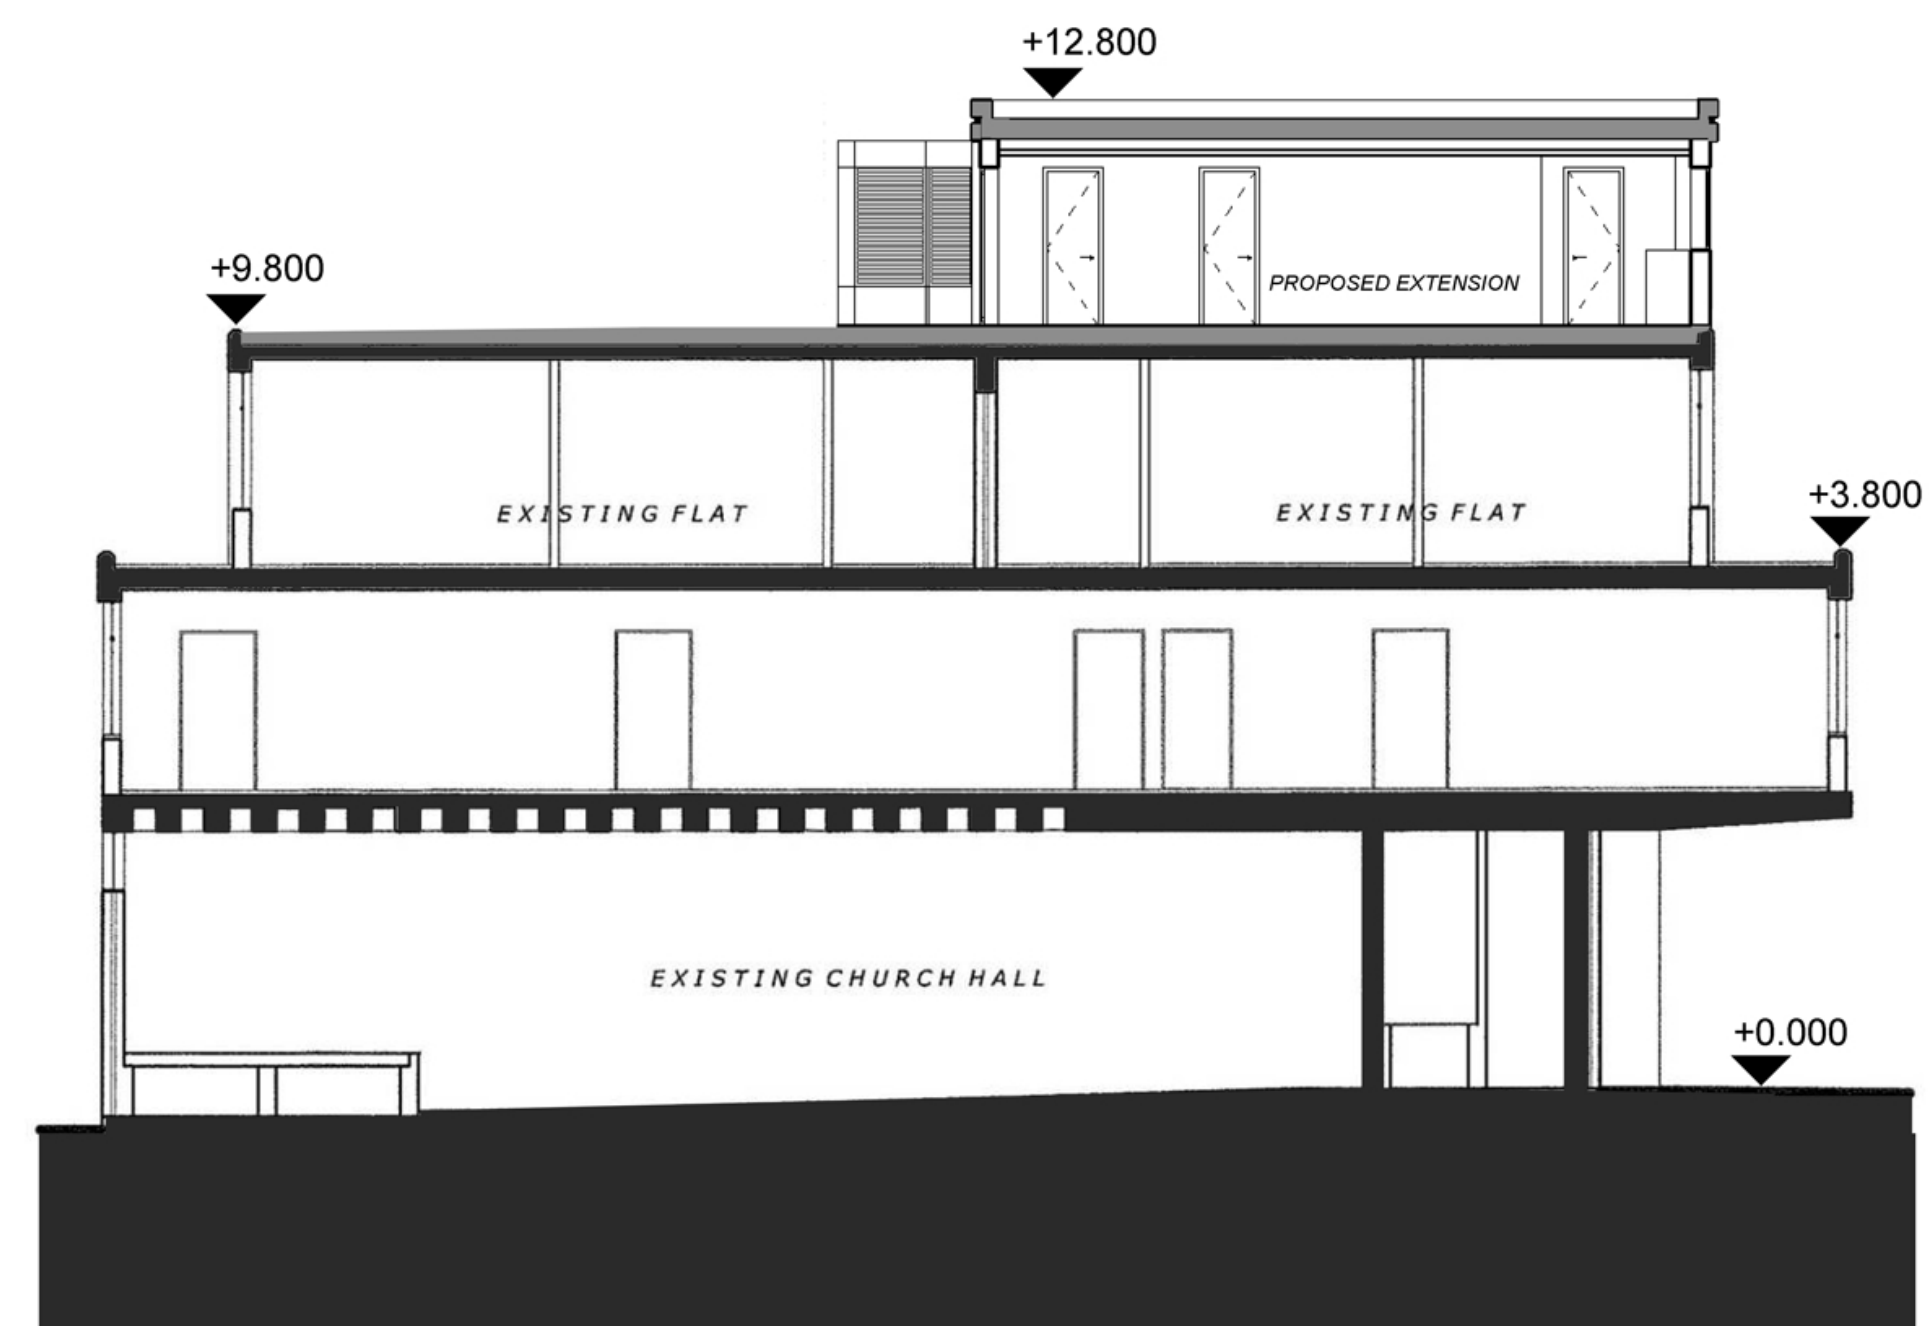

Proposed Longitudinal Section
1:100

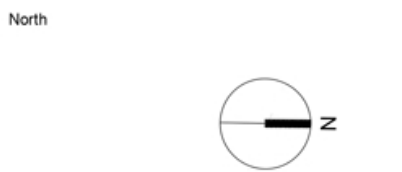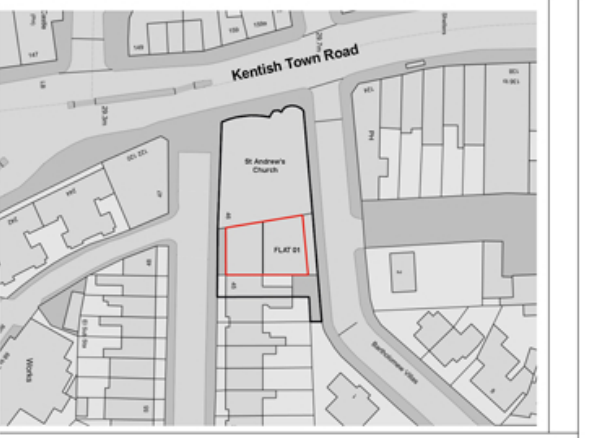

01	Planning Submission	02.07.21	AK	AK
iv	Details	Date	Drawn	Chk'd
Sheet				



St Andrew's Greek Orthodox Cathedral Trust
Roof Extension Flat 1, 46 Rochester Road, NW1 9JJ

Drawing Title									
Sections									
Scale @A1	Status	Revision							
1 : 100	Planning	PL01							
Project Code	Originator	Zone	Level	Type	Series	Number			
A146 - SAT - ZZ - DR - PL - 3011 - 004									