


GENERAL NOTES:
 This drawing is copyright of KSR architects.
 This drawing must be read in conjunction with the Designer's Risk Assessment, specification and all other relevant documentation and drawings.
 KSR architects accept no liability for any expense, loss or damage of whatsoever nature and however arising from any variation made to this drawing or in the execution of the work to which it relates which has not been referred to them and their approval obtained.
 Areas are based on unchecked survey and are approximate only.
 Do not scale from this drawing or the digital data, only figured dimensions are to be used. Refer to linear scale for guidance.
 Check all dimensions on site prior to carrying out any works and advise any discrepancy

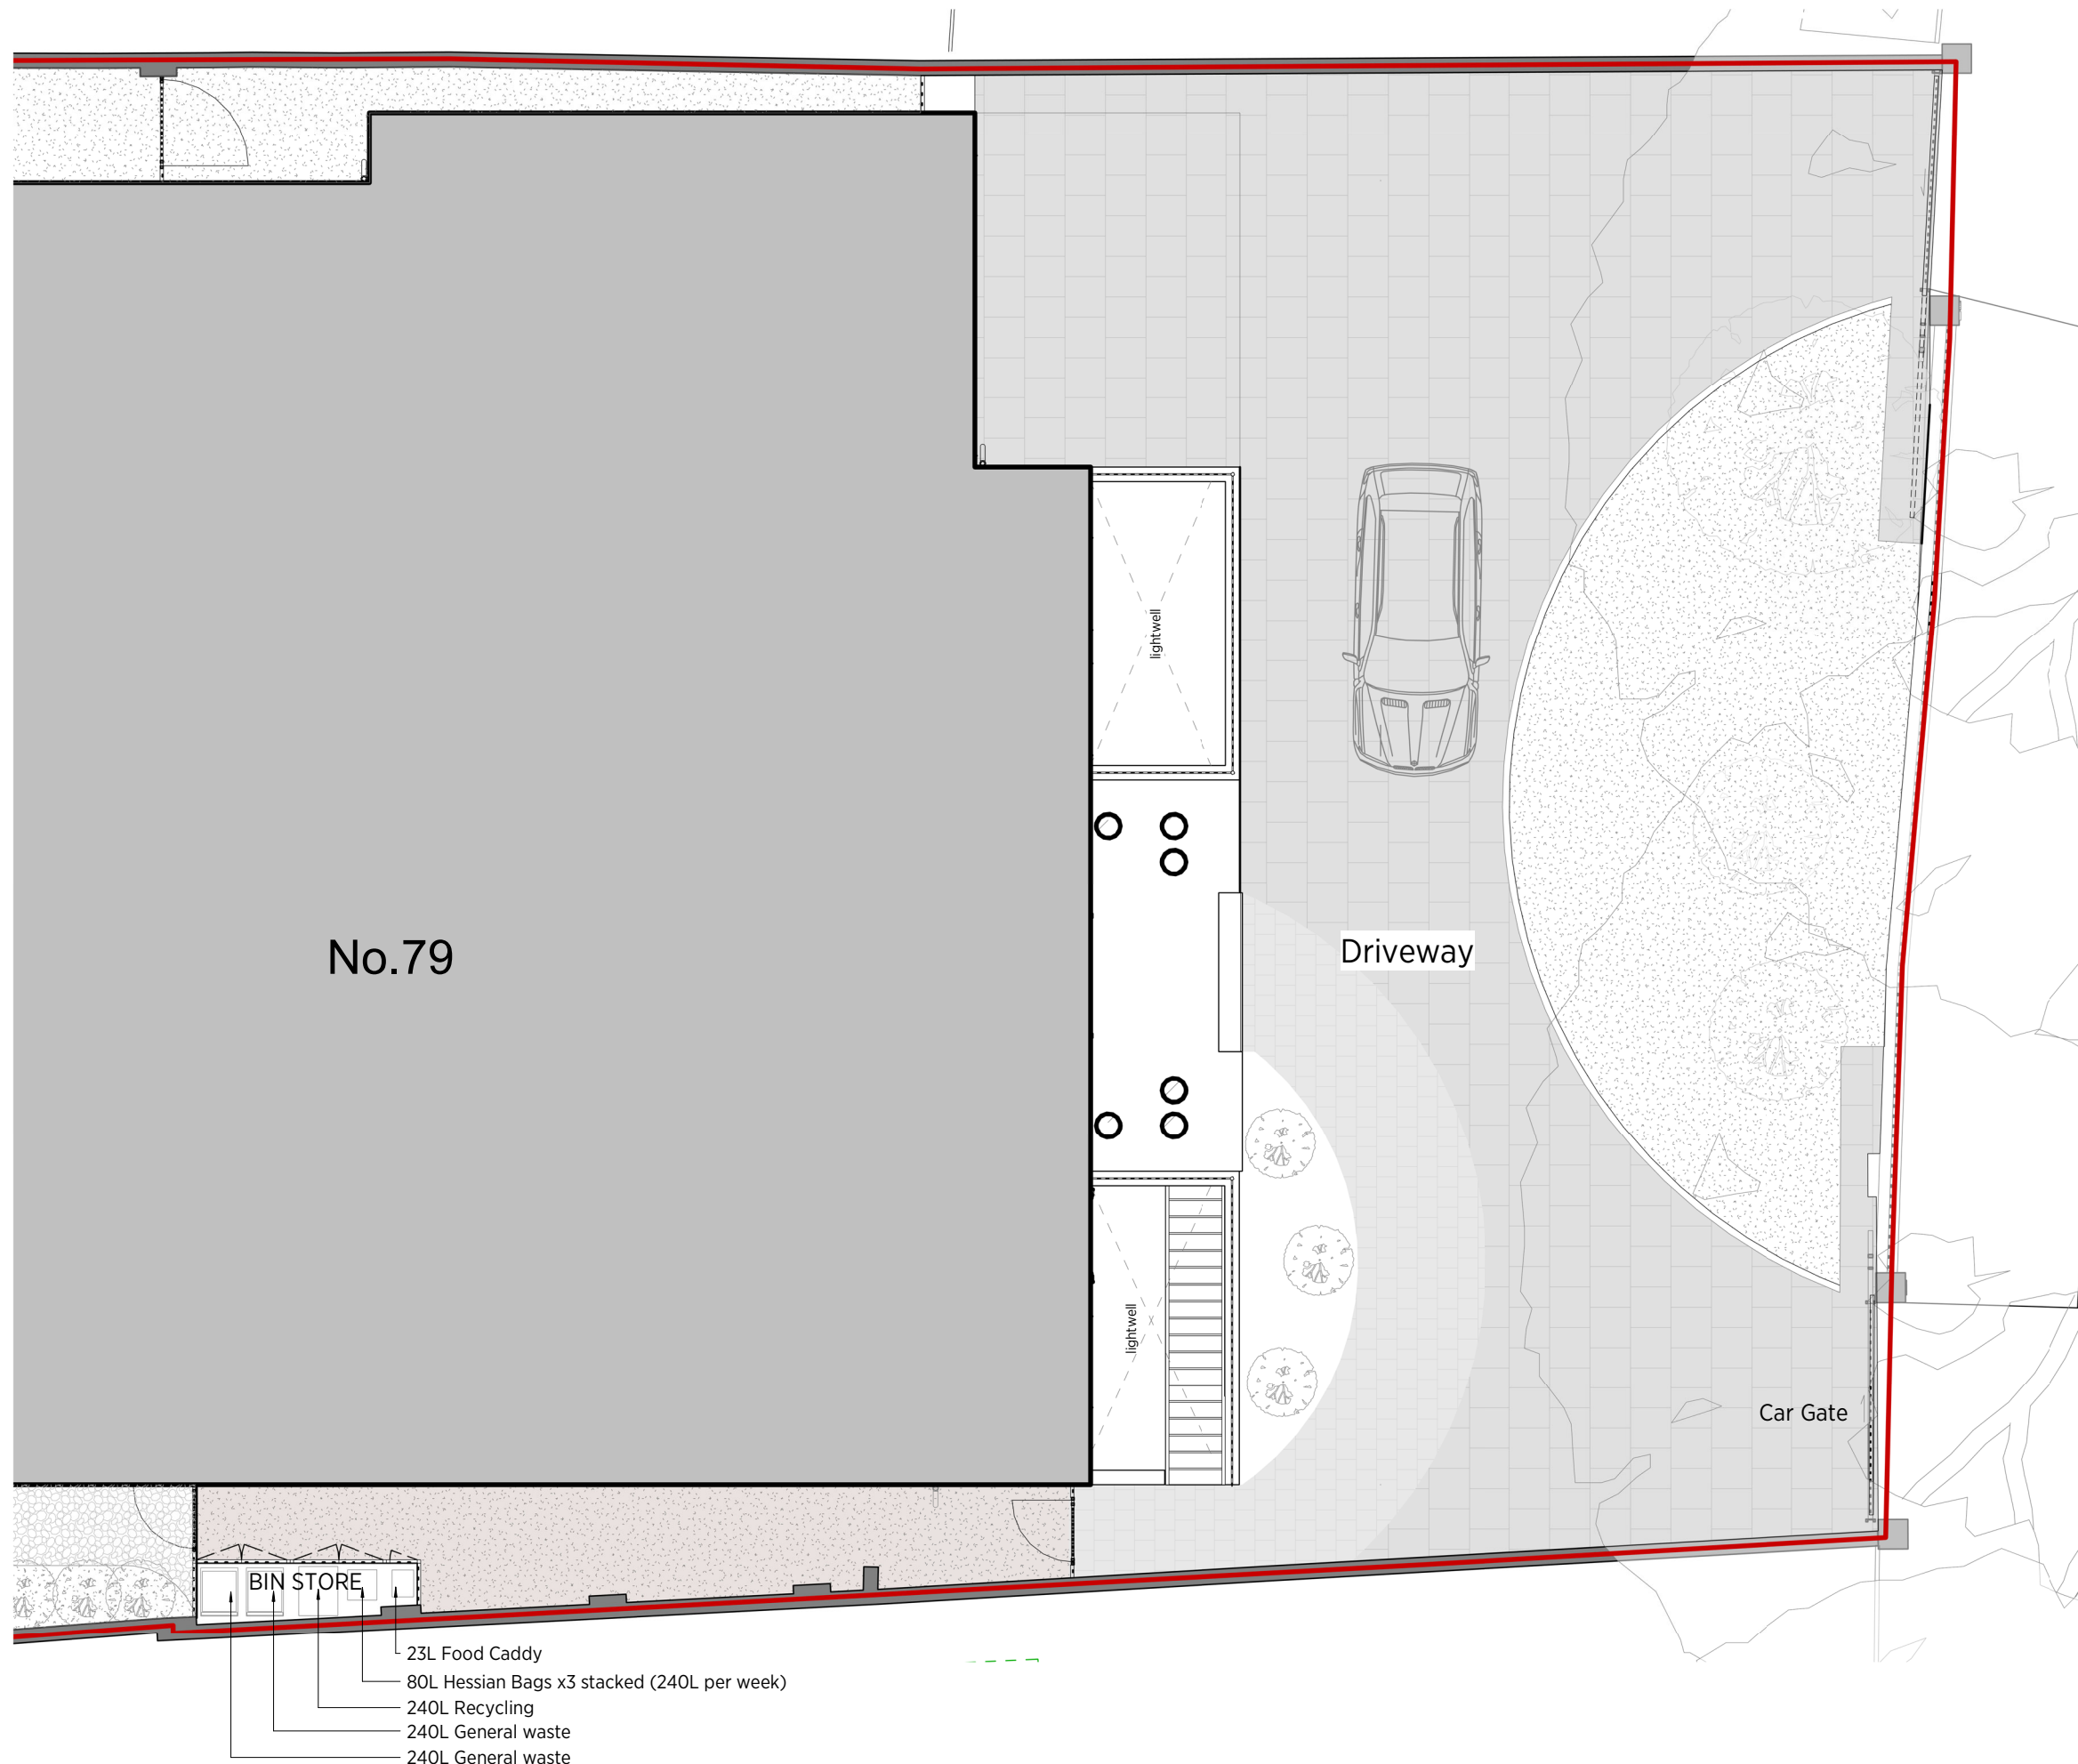


No.79

Driveway

Car Gate

BIN STORE

- 23L Food Caddy
- 80L Hessian Bags x3 stacked (240L per week)
- 240L Recycling
- 240L General waste
- 240L General waste

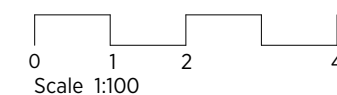

PLANNING

KSR ARCHITECTS & INTERIOR DESIGNERS

KSR Architects LLP 14 Greenland Street London NW1 0ND
 mail@ksrarchitects.com t: +44 (0)20 7692 5000 www.ksrarchitects.com

79 Avenue Road

Waste Storage and Recycling

Date: 06/24/21 Status: Planning

Scale: 1:100 @ A3 © KSR Architects

Project Ref: 19004 Drawing No: P410 Revision:

19004 P410

IN CONJUNCTION WITH
 MIRA A-Architecture & Engineering

1 Proposed Waste Storage Plan
 1:100