



EXISTING

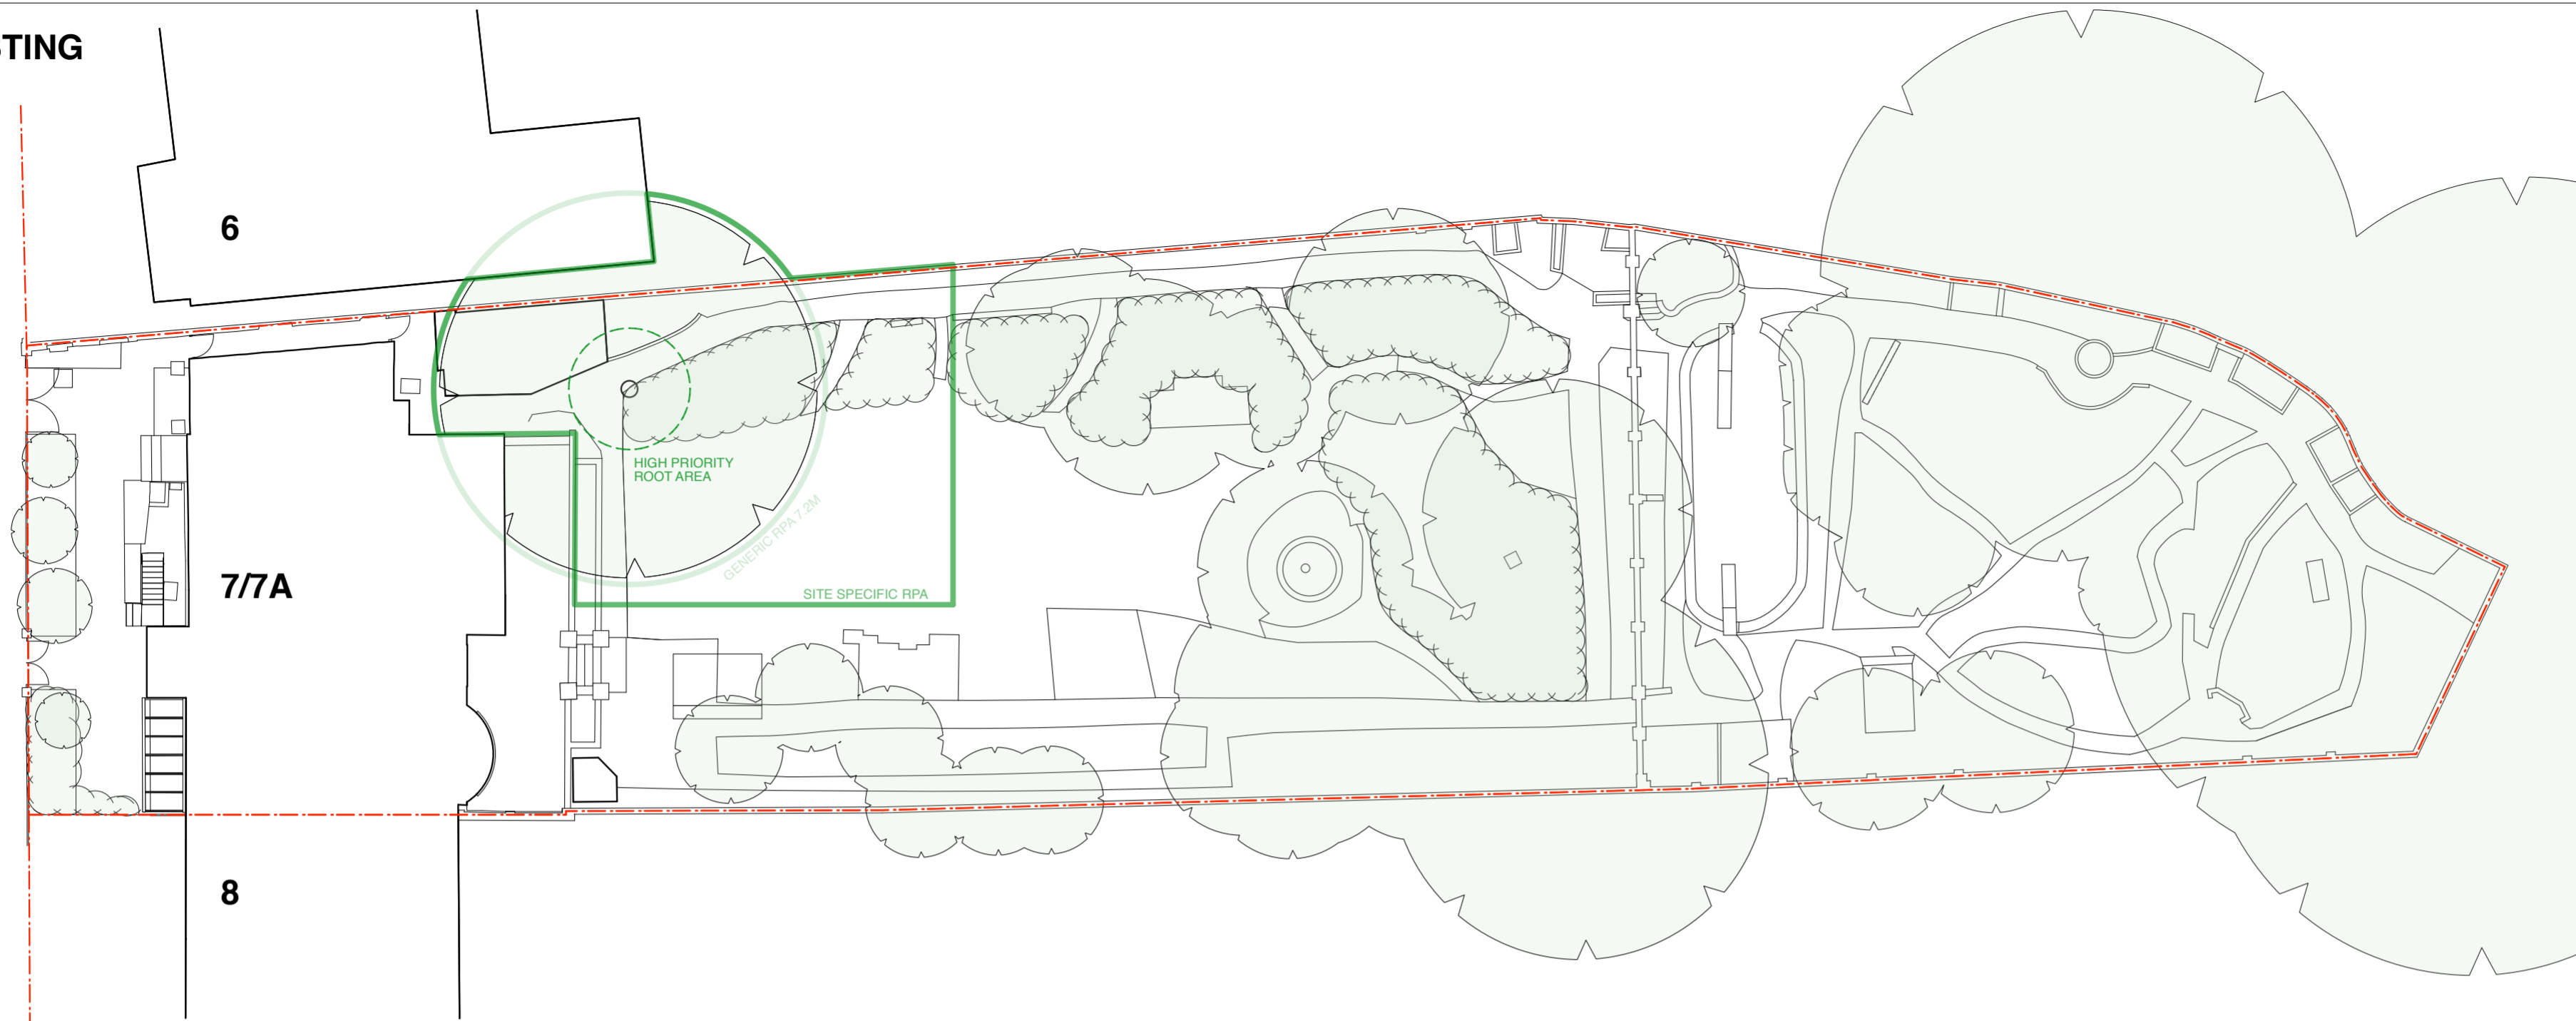

PROPOSED

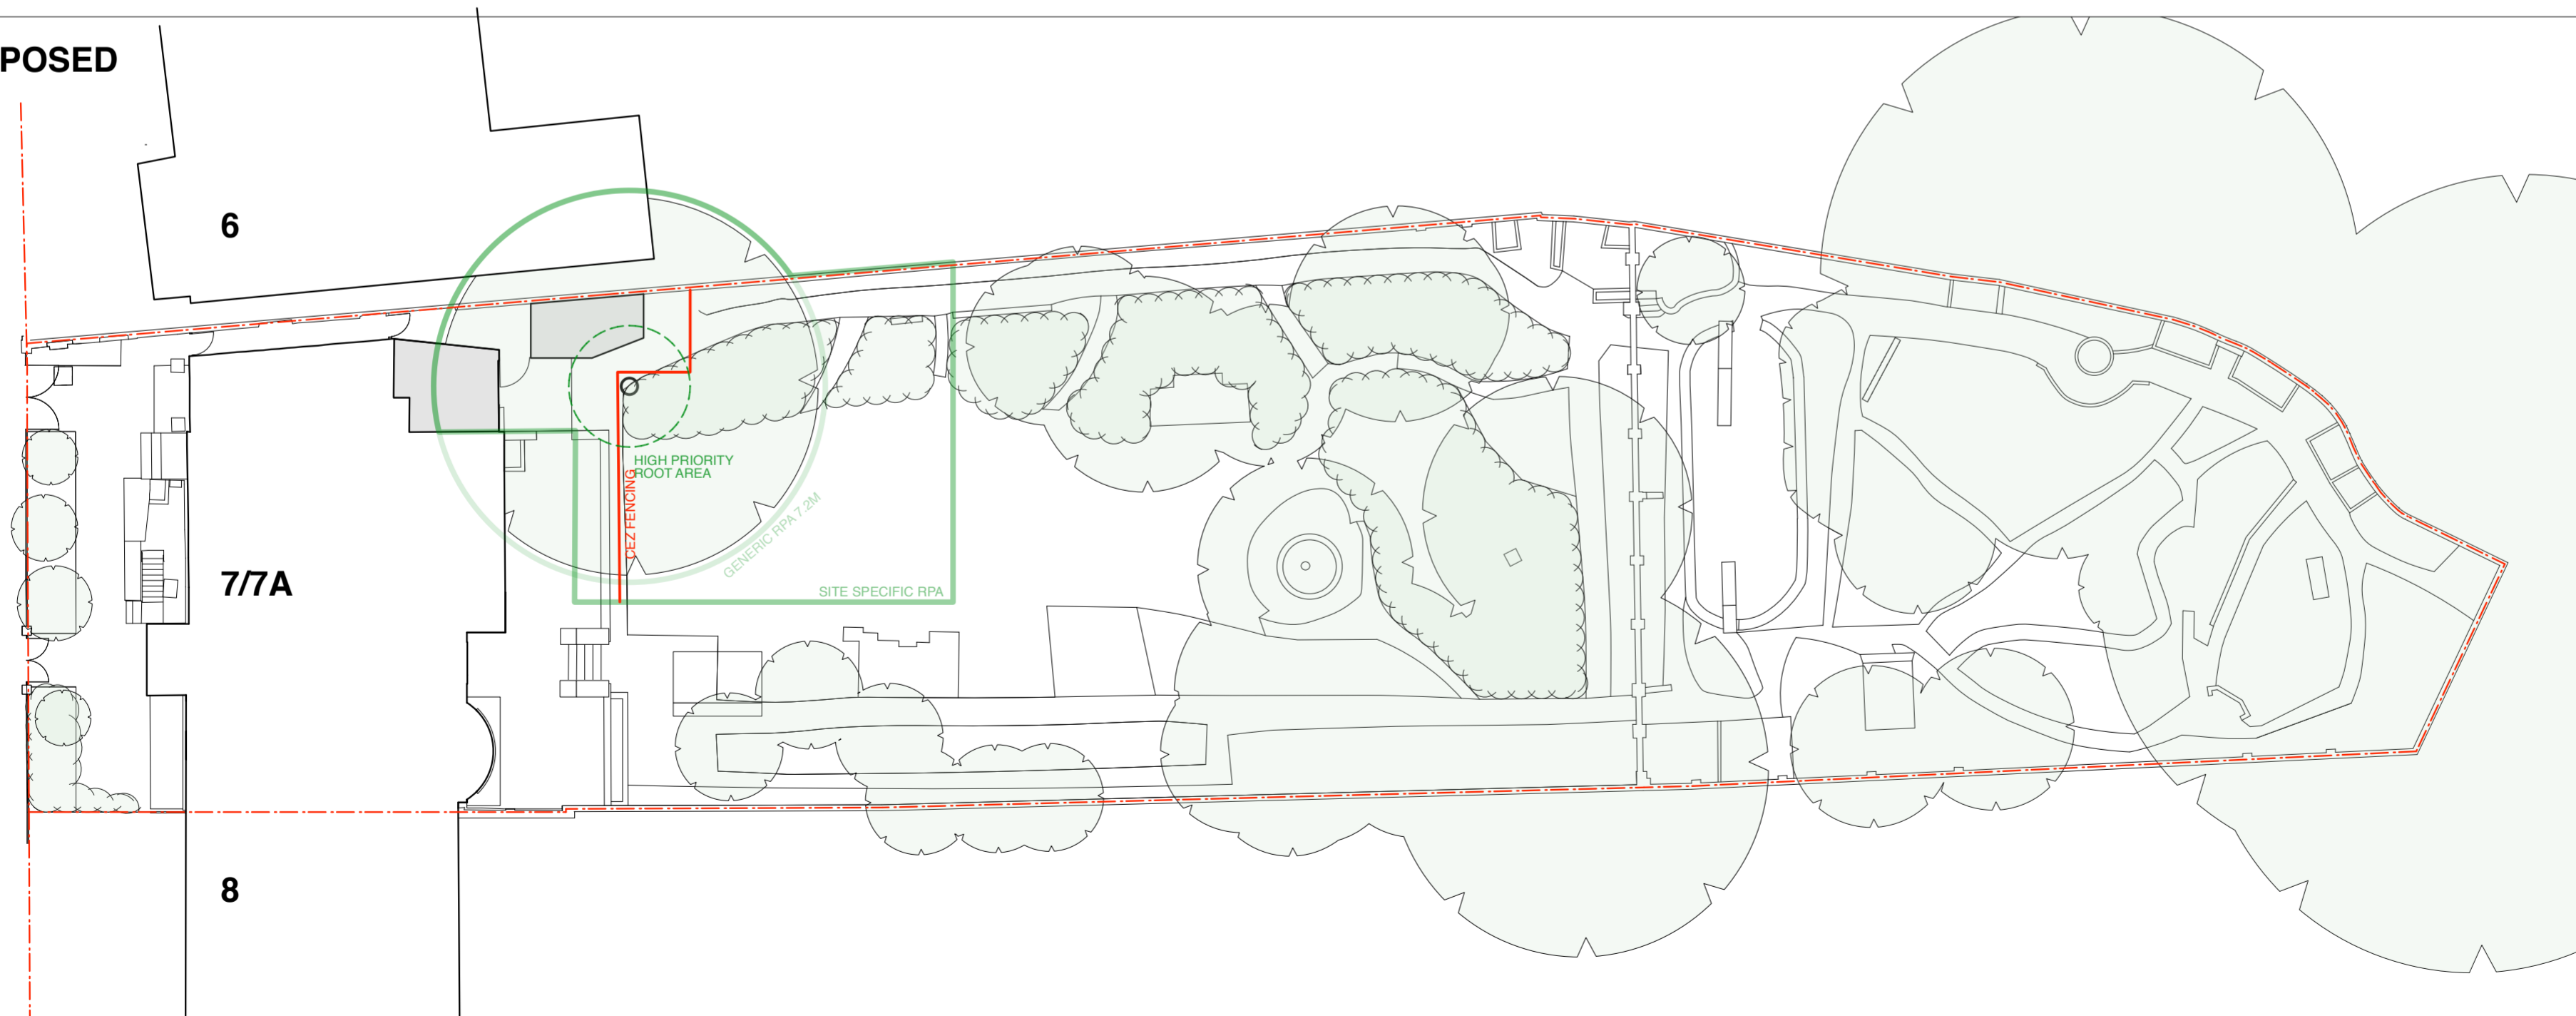

Lisa Shell
architects

EGG Norway Wharf, 84 Harbord Road, N1 5GT
T. 020 7676 9276 E. info@lisashellarchitects.co.uk
www.lisashellarchitects.co.uk

7 THE GROVE, HIGHGATE, LONDON N6 6JU

SITE PLAN
AS EXISTING AND PROPOSED
GR07 / SP / 001
1 : 2 0 0 @ A2
REFER ALL DISCREPANCIES TO ARCHITECT

REVISIONS/ ISSUE

09/07/21
ISSUE TO PLANNING
FOR APPROVAL