

ACCOMMODATION KEY

- FLAT 7A
- FLAT 7B
- 7 THE GROVE

DRAINAGE & PLUMBING KEY

LOCATIONS, SIZES, DEVIATIONS & INVERT LEVELS OF EXISTING BELOW GROUND DRAINS ARE APPROXIMATE, TBC ON SITE

- RWP RAINWATER PIPE
- SVP SOIL VENT PIPE
- SS STUB STACK
- SP SOIL PIPE
- RWG RAINWATER GULLY
- RWO RAINWATER OUTLET
- MH MANHOLE
- IC INSPECTION CHAMBER
- BELOW GROUND DRAIN
- ABOVE GROUND DRAIN
- G GAS SUPPLY
- G GAS METER
- G GARDEN TAP/ SHUT OFF VALVE
- W WATER METER

Lisa Shell
architects

EG2 Norway Wharf, 24 Hertford Road, N1 5QT
T. 020 7275 7773 E. mail@lisashellarchitects.co.uk

www.lisashellarchitects.co.uk

Director: Lisa Shell RIBA Registered in England No. 5000138
Registered office: Ross House, Shaw-on-the-Water, Glos. GL54 1AF


7 THE GROVE, HIGHGATE,
LONDON N6 6JU

BASEMENT PLAN
AS EXISTING
GRO7 / SU / 001 / R


1:50 @ A2
REFER ALL DISCREPANCIES TO ARCHITECT

REVISIONS/ ISSUE

- 25/05/21 E
ISSUE TO M&E
FOR INFO
- 26/05/21 F
ISSUE TO CLIENT
FOR INFO
- 28/05/21 G
ISSUE TO HIGHGATE CAAC / SOCIETY
FOR INFO
- 27/05/21 H
ISSUE TO ARBORICULTURIST
FOR INFO
- 28/05/21 J
ISSUE TO HERITAGE CONSULTANT
FOR INFO
- 03/06/21 K
ISSUE TO ACOUSTIC CONSULTANT
FOR INFO
- 18/06/21 L
ISSUE TO CLIENT
FOR INFO
- 22/06/21 M
ISSUE TO BUILDING CONTROL
FOR INFO
- 23/06/21 N
ISSUE TO PLANNING CONSULTANT
FOR INFO
- 24/06/21 P
ISSUE TO VAT CONSULTANT
FOR INFO
- 07/07/21 Q
ISSUE TO ACOUSTIC CONSULTANT
FOR INFO
- 09/07/21 R
ISSUE TO PLANNING
FOR APPROVAL

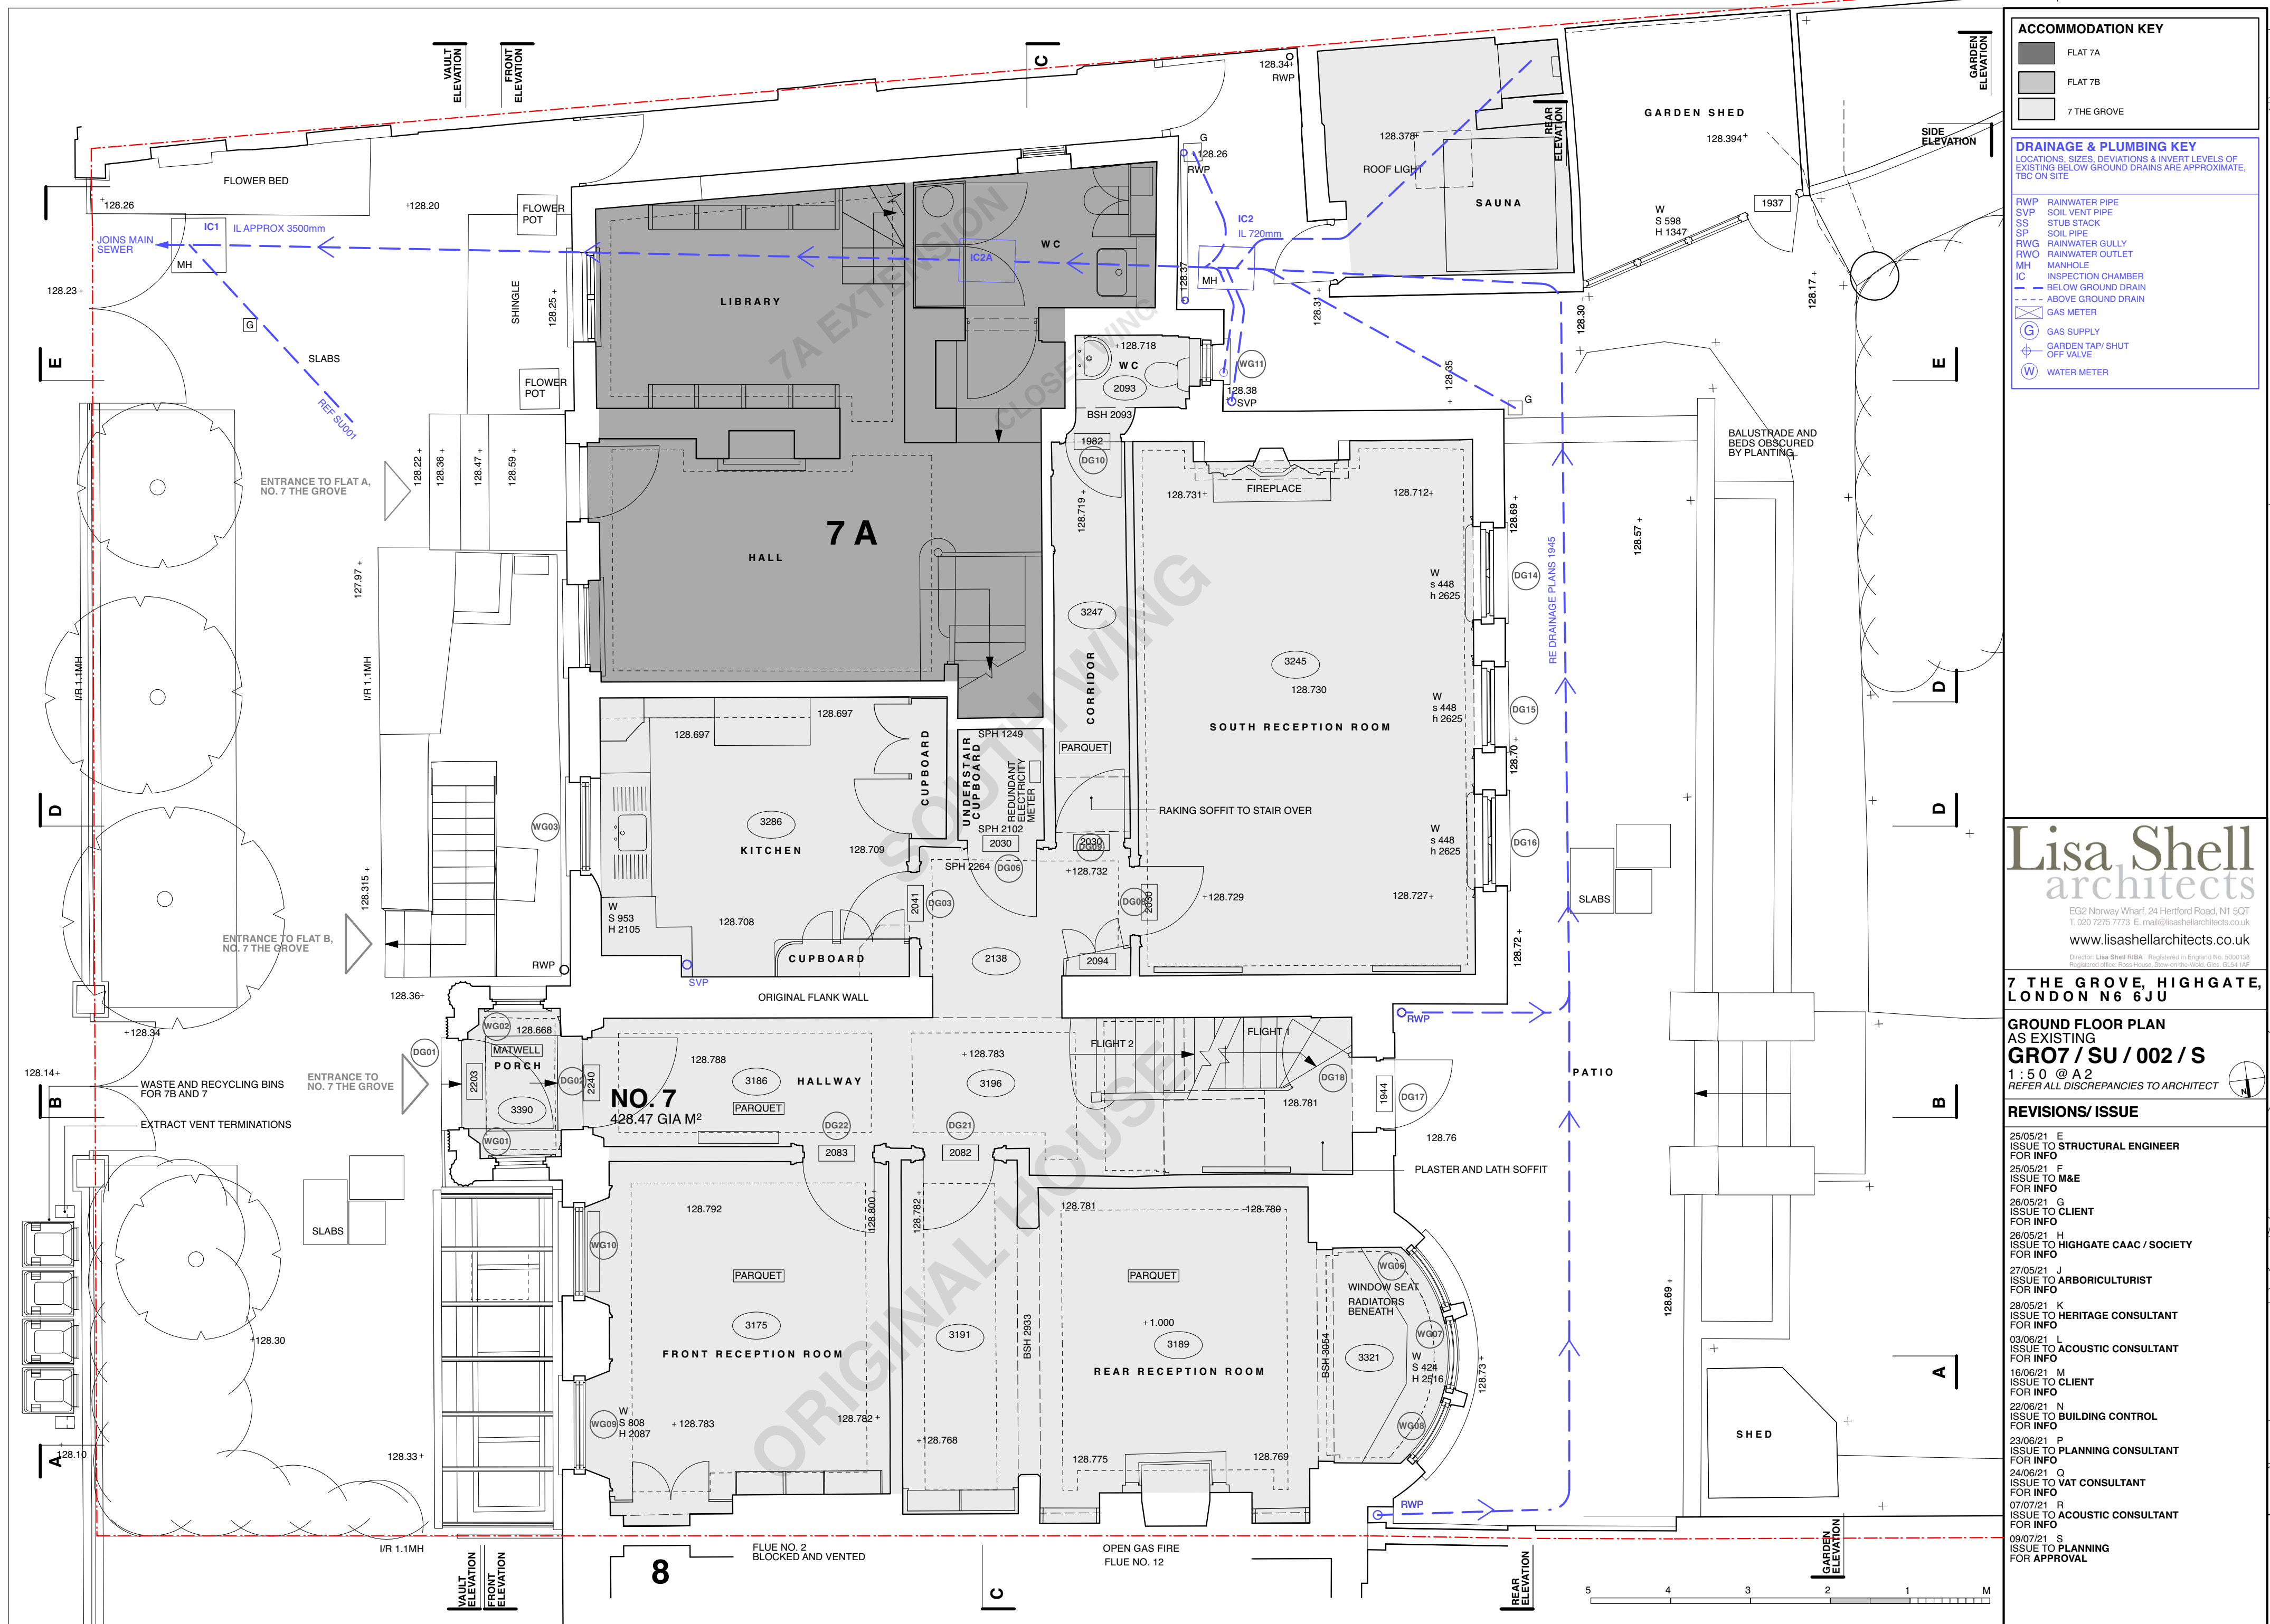

ACCOMMODATION KEY

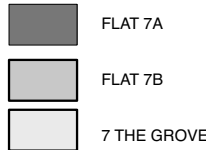

Lisa Shell
architects

EG2 Norway Wharf, 24 Hertford Road, N1 5QT
T. 020 7275 7773 E. mail@lisashellarchitects.co.uk

www.lisashellarchitects.co.uk

Director: **Lisa Shell RIBA** Registered in England No. 5000138
Registered office: Ross House, Stow-on-the-Wold, Glos. GL54 1AF

7 THE GROVE, HIGHGATE
LONDON N6 6JU

FIRST FLOOR PLAN AS EXISTING

GRO7 / SU / 003 / Q

1:50 @ A2
REFER ALL DISCREPANCIES TO ARCHITECT

REVISIONS/ ISSUE

25/05/21 E
ISSUE TO M&E
FOR INFO

26/05/21 F
ISSUE TO CLIENT
FOR INFO

26/05/21 G
ISSUE TO HIGHGATE CAAC / SOCIETY
FOR INFO

28/05/21 H
ISSUE TO HERITAGE CONSULTANT
FOR INFO

03/06/21 J
ISSUE TO ACOUSTIC CONSULTANT
FOR INFO

16/06/21 K
ISSUE TO CLIENT
FOR INFO

22/06/21 L
ISSUE TO **BUILDING CONTROL**
FOR INFO


23/06/21 M
ISSUE TO **PLANNING CONSULTANT**
FOR INFO

24/06/21 N
ISSUE TO VAT CONSULTANT
FOR INFO

07/07/21 P
ISSUE TO ACOUSTIC CONSULTANT
FOR INFO

09/07/21 Q
ISSUE TO PLANNING
FOR APPROVAL



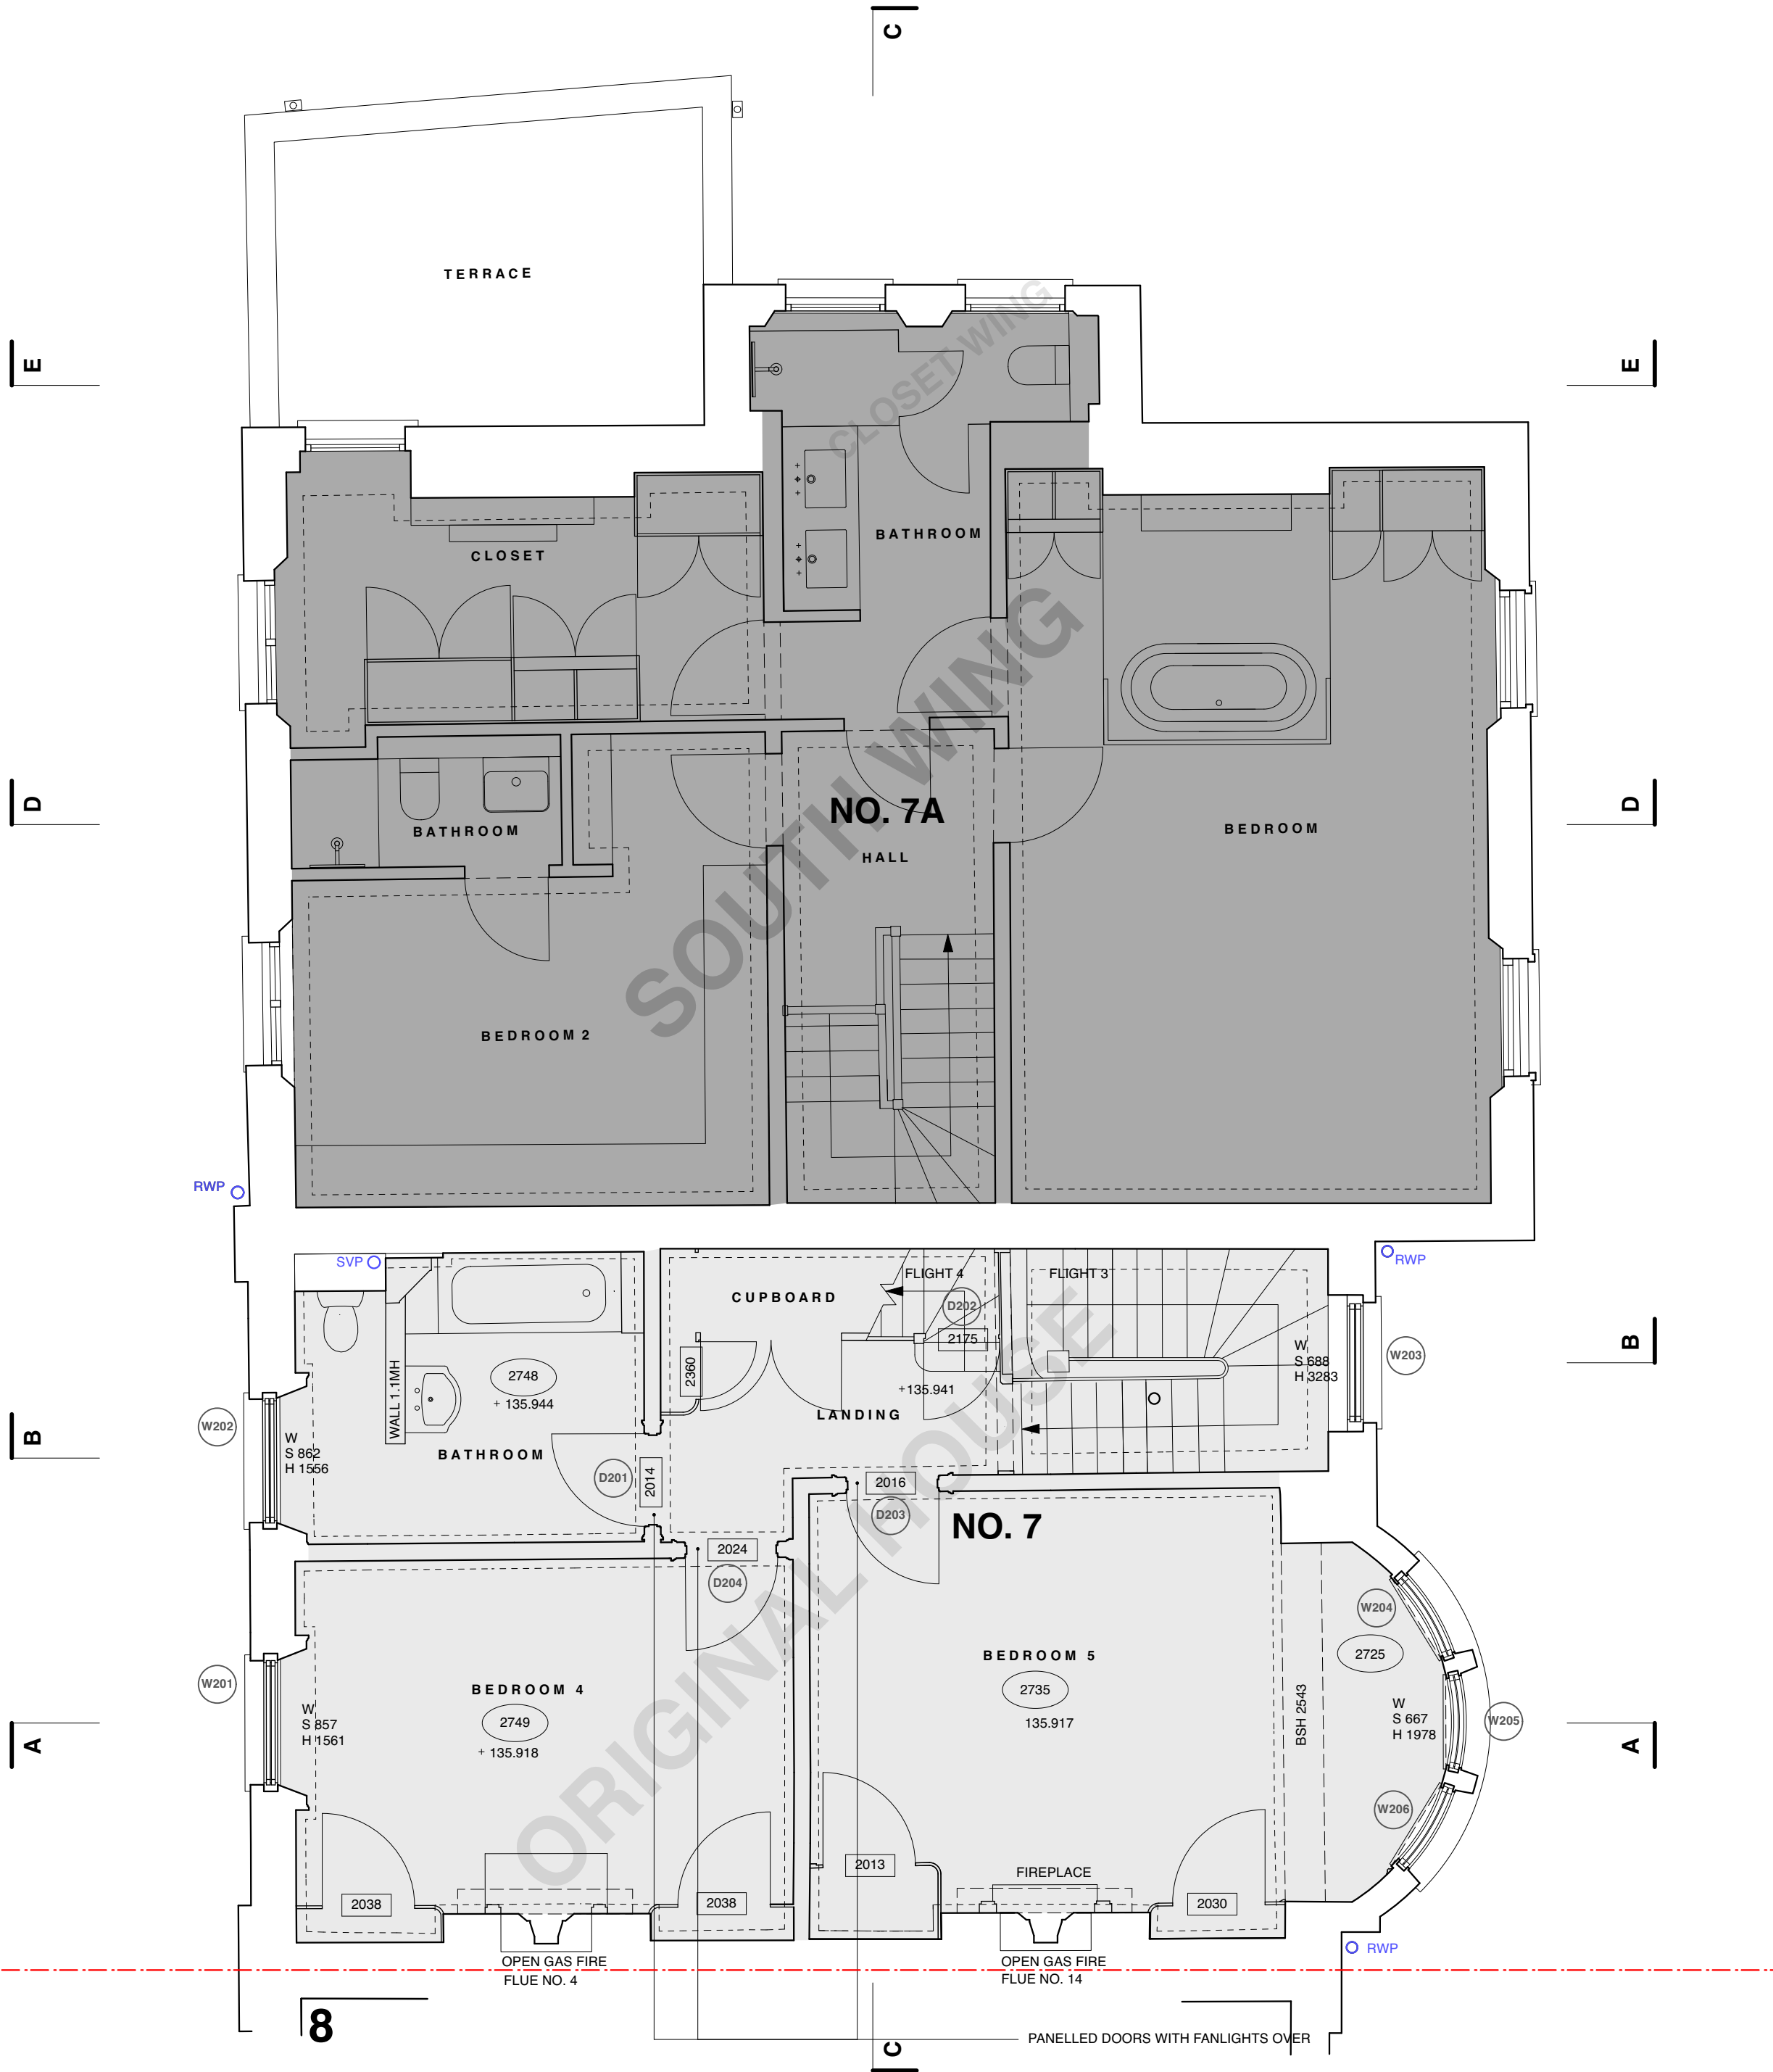

ACCOMMODATION KEY

FLAT 7A

FLAT 7B

7 THE GROVE

Lisa Shell architects

EG2 Norway Wharf, 24 Hertford Road, N1 5QT
T. 020 7275 7773 E. mail@lisashellarchitects.co.uk

www.lisashellarchitects.co.uk

Director: Lisa Shell RIBA Registered in England No. 5000138
Registered office: Ross House, Stone-on-the-Water, Glos. GL24 1AF

7 THE GROVE, HIGHGATE, LONDON N6 6JU

SECOND FLOOR PLAN AS EXISTING

GRO7 / SU / 004 / A

1 : 50 @ A2

REFER ALL DISCREPANCIES TO ARCHITECT

REVISIONS/ ISSUE

25/05/21 E
ISSUE TO M&E
FOR INFO

26/05/21 F
ISSUE TO CLIENT
FOR INFO

26/05/21 G
ISSUE TO HIGHGATE CAAC / SOCIETY
FOR INFO

28/05/21 H
ISSUE TO HERITAGE CONSULTANT
FOR INFO

03/06/21 J
ISSUE TO ACOUSTIC CONSULTANT
FOR INFO

16/06/21 K
ISSUE TO CLIENT
FOR INFO

22/06/21 L
ISSUE TO BUILDING CONTROL
FOR INFO


23/06/21 M
ISSUE TO PLANNING CONSULTANT
FOR INFO

24/06/21 N
ISSUE TO VAT CONSULTANT
FOR INFO

NEW DRAWING REF

07/07/21
ISSUE TO ACOUSTIC CONSULTANT
FOR INFO

09/07/21 A
ISSUE TO PLANNING
FOR APPROVAL

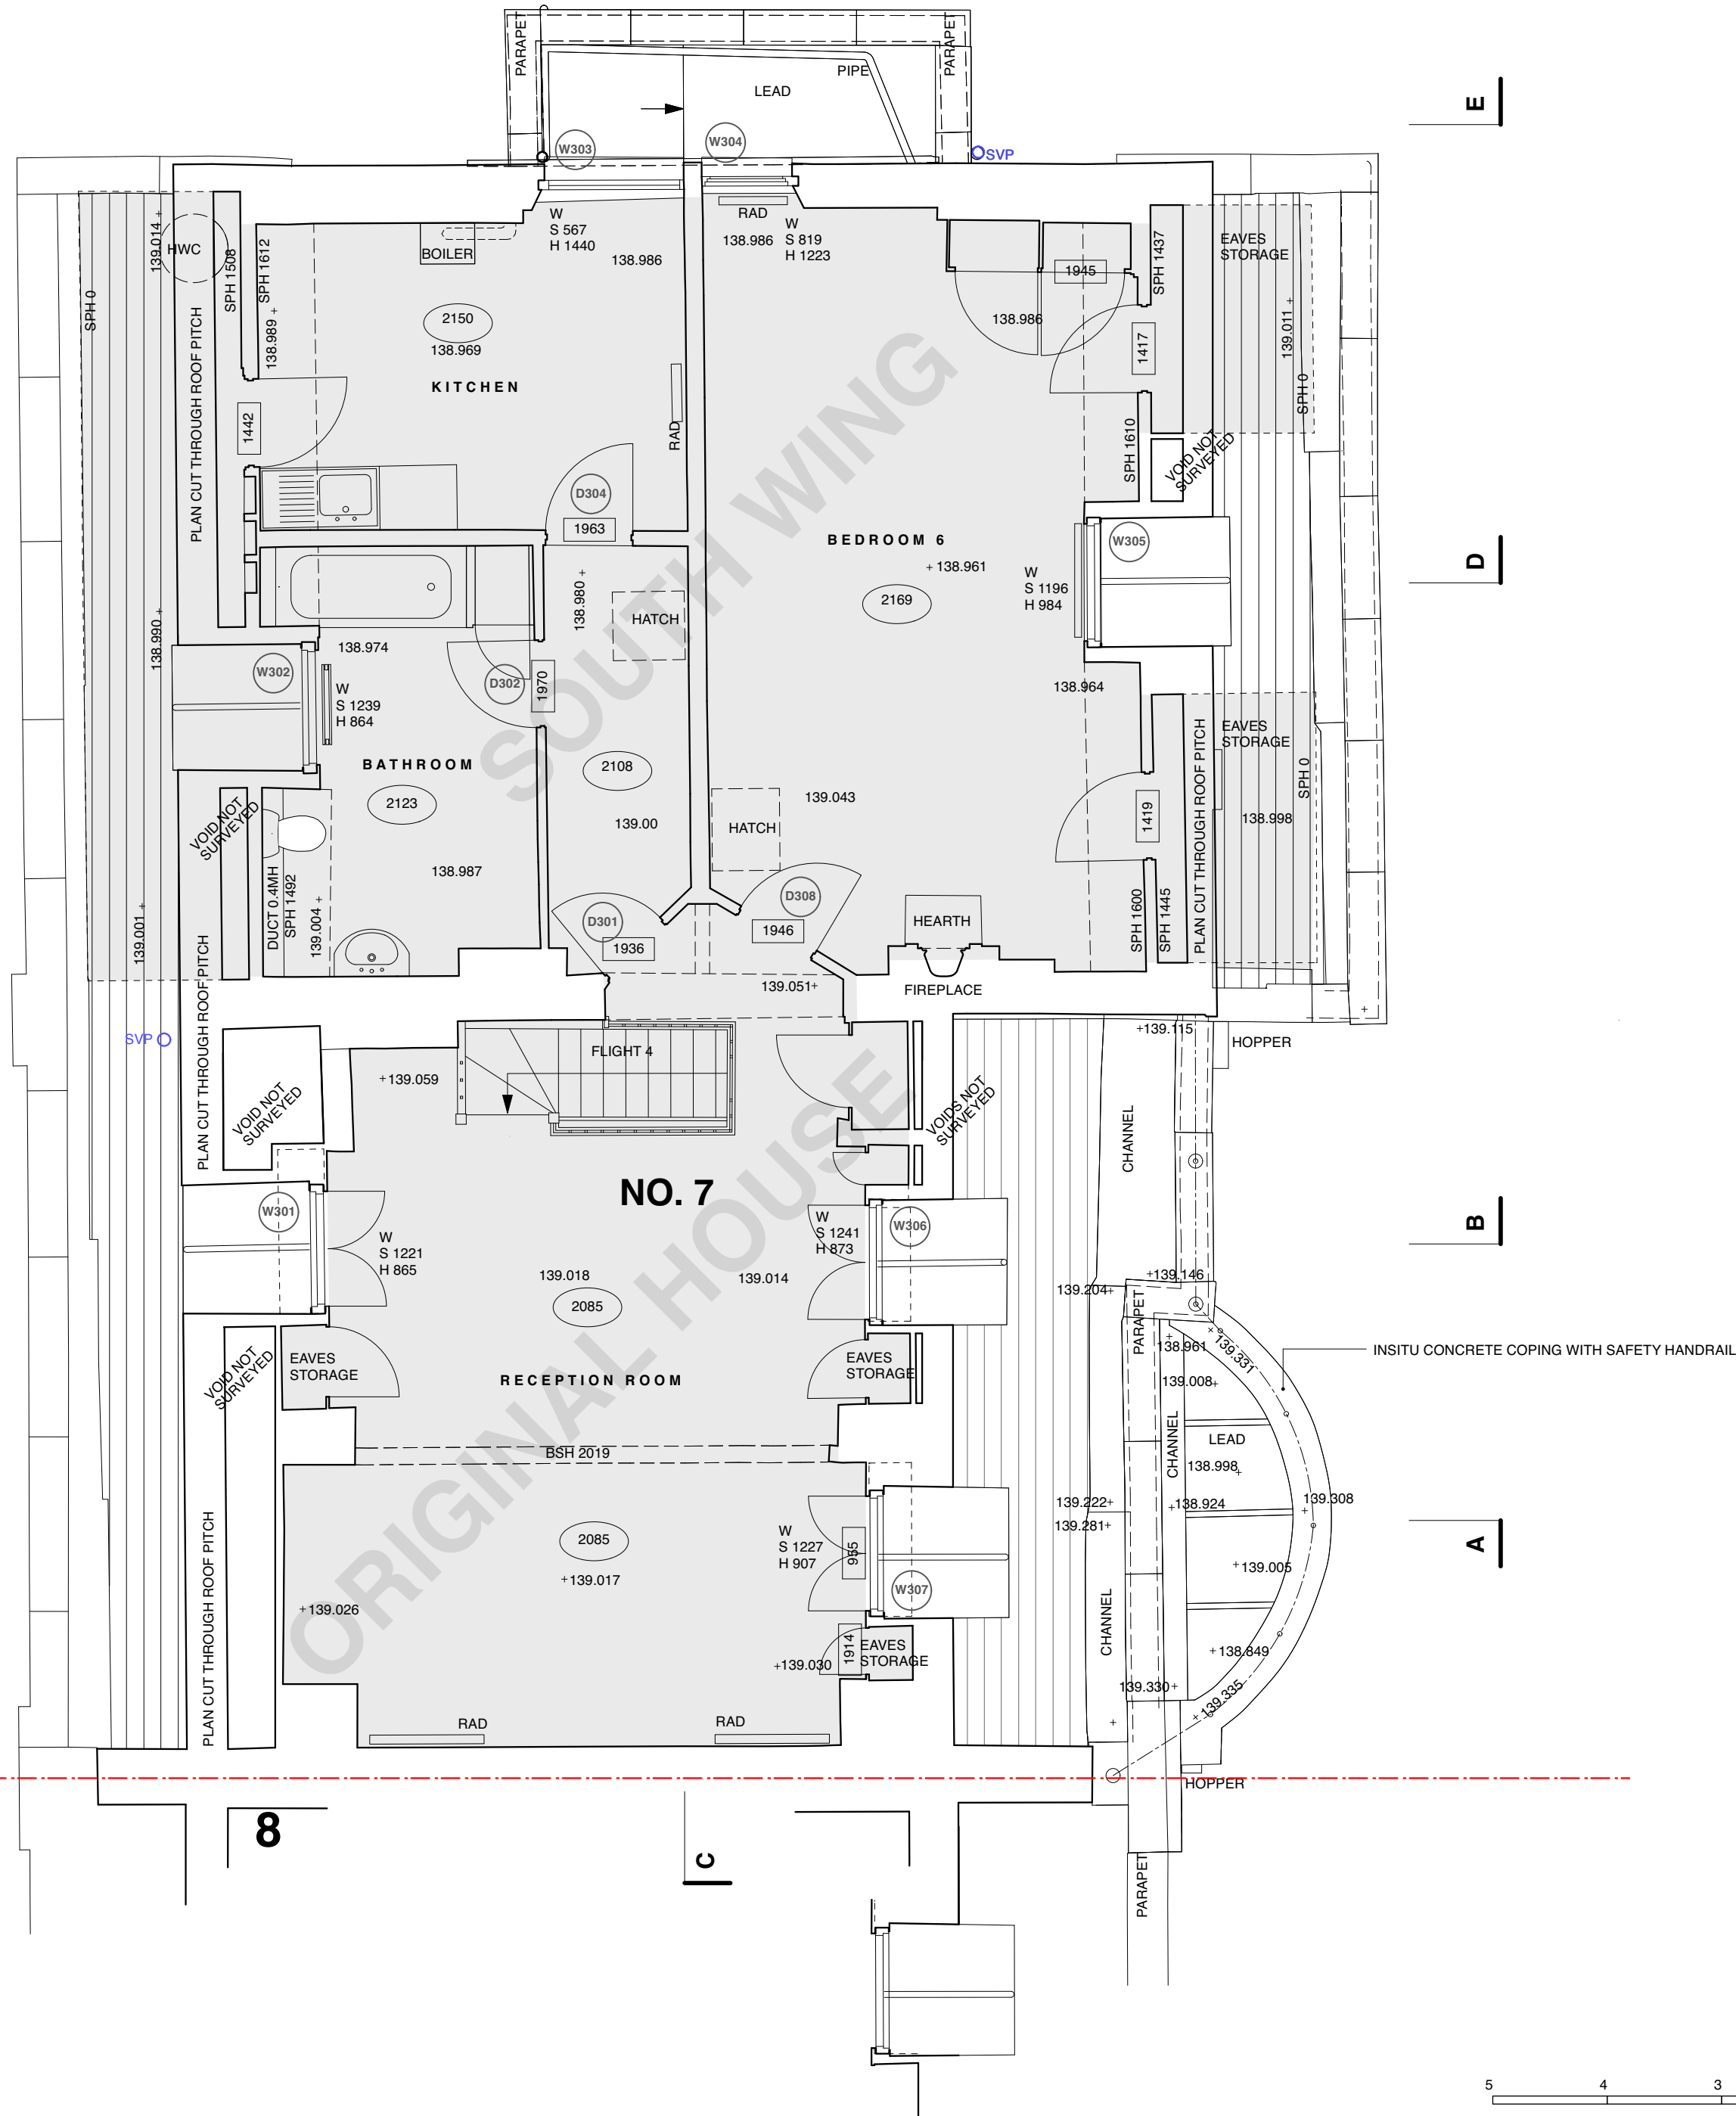

ACCOMMODATION KEY

FLAT 7A

FLAT 7B

7 THE GROVE

Lisa Shell

architects

EG2 Norway Wharf, 24 Hertford Road, N1 5QT
T. 020 7275 7773 E. mail@lisashellarchitects.co.uk

www.lisashellarchitects.co.uk

Director: Lisa Shell RIBA Registered in England No. 5000139
Registered office: Ross House, Stone-on-the-Water, Glos. GL24 1AF

7 THE GROVE, HIGHGATE, LONDON N6 6JU

THIRD FLOOR PLAN
AS EXISTING
GRO7 / SU / 005/ A
1 : 50 @ A2
REFER ALL DISCREPANCIES TO ARCHITECT

REVISIONS/ ISSUE

25/05/21	E	ISSUE TO M&E FOR INFO
26/05/21	F	ISSUE TO CLIENT FOR INFO
26/05/21	G	ISSUE TO HIGHGATE CAAC / SOCIETY FOR INFO
28/05/21	H	ISSUE TO HERITAGE CONSULTANT FOR INFO
03/06/21	J	ISSUE TO ACOUSTIC CONSULTANT FOR INFO
16/06/21	K	ISSUE TO CLIENT FOR INFO
22/06/21	L	ISSUE TO BUILDING CONTROL FOR INFO
23/06/21	M	ISSUE TO PLANNING CONSULTANT FOR INFO
24/06/21	N	ISSUE TO VAT CONSULTANT FOR INFO

NEW DRAWING REF

07/07/21	ISSUE TO ACOUSTIC CONSULTANT FOR INFO
09/07/21	ISSUE TO PLANNING FOR APPROVAL



ROOF

LOFTS

ACCOMMODATION KEY

- FLAT 7A
- FLAT 7B
- 7 THE GROVE

Lisa Shell
architects

EG2 Norway Wharf, 24 Hertford Road, N1 5QT
T. 020 7275 7773 E. mail@lsashellarchitects.co.uk

www.lisashellarchitects.co.uk

Director: Lisa Shell RIBA Registered in England No. 5000138
Registered office: Ross House, Stone-on-the-Water, Glos. GL24 1AF

7 THE GROVE, HIGHGATE,
LONDON N6 6JU

LOFT & ROOF PLAN
AS EXISTING

GRO7 / SU / 006

1 : 50 @ A2
REFER ALL DISCREPANCIES TO ARCHITECT



REVISIONS/ ISSUE

- 30/03/21
ISSUE TO CLIENT/ CONSULTANT
FOR COMMENT/ INFO
- 29/04/21 A
ISSUE TO HERITAGE CONSULTANT/ SE
FOR COMMENT/ INFO
- 17/05/21 B
ISSUE TO VAT CONSULTANT
FOR COMMENT/ INFO
- 21/05/21 C
ISSUE TO HERITAGE ADVISOR
FOR INFO
- 25/05/21 D
ISSUE TO STRUCTURAL ENGINEER
FOR INFO
- 03/06/21 E
ISSUE TO ACOUSTIC CONSULTANT
FOR INFO
- 16/06/21 F
ISSUE TO CLIENT
FOR INFO

NEW DRAWING REF

- 09/07/21
ISSUE TO PLANNING
FOR APPROVAL





8
THE GROVE

Lisa Shell
architects

EG2 Norway Wharf, 24 Hertford Road, N1 5QT
T. 020 7275 7773 E. mail@lisashellarchitects.co.uk

www.lisashellarchitects.co.uk

Director: Lisa Shell RIBA Registered in England No. 5000139
Registered office: Bush House, Stone-on-the-Water, Stone, GL24 0AF

7 THE GROVE, HIGHGATE,
LONDON N6 6JU

STREET ELEVATION
AS EXISTING

GRO7 / SU / 100 / F

1 : 50 @ A2

REFER ALL DISCREPANCIES TO ARCHITECT

REVISIONS/ ISSUE

30/03/21
ISSUE TO CLIENT/ CONSULTANT
FOR COMMENT/ INFO

25/05/21 A
ISSUE TO STRUCTURAL ENGINEER
FOR INFO

25/05/21 B
ISSUE TO M&E
FOR INFO

26/05/21 C
ISSUE TO CLIENT
FOR INFO

26/05/21 D
ISSUE TO HIGHGATE CAAC / SOCIETY
FOR INFO

26/05/21 E
ISSUE TO HERITAGE CONSULTANT
FOR INFO

09/07/21 F
ISSUE TO PLANNING
FOR APPROVAL



Lisa Shell
architects

EG2 Norway Wharf, 24 Hertford Road, N1 5QT
T. 020 7275 7773 E. mail@lisashellarchitects.co.uk

www.lisashellarchitects.co.uk

Director: Lisa Shell RIBA Registered in England No. 5000139
Registered office: Ross House, Stone-on-the-Water, Stone, GL24 0AF

**7 THE GROVE, HIGHGATE,
LONDON N6 6JU**

**FRONT ELEVATION
AS EXISTING
GRO7 / SU / 101 / H**
1 : 50 @ A2
REFER ALL DISCREPANCIES TO ARCHITECT

REVISIONS/ ISSUE

30/03/21
ISSUE TO CLIENT/ CONSULTANT
FOR COMMENT/ INFO
21/05/21 A
ISSUE TO HERITAGE ADVISOR
FOR INFO
25/05/21 B
ISSUE TO STRUCTURAL ENGINEER
FOR INFO
25/05/21 C
ISSUE TO M&E
FOR INFO
26/05/21 D
ISSUE TO CLIENT
FOR INFO
26/05/21 E
ISSUE TO HIGHGATE CAAC / SOCIETY
FOR INFO
28/05/21 F
ISSUE TO HERITAGE CONSULTANT
FOR INFO
23/06/21 G
ISSUE TO PLANNING CONSULTANT
FOR INFO
09/07/21 H
ISSUE TO PLANNING
FOR APPROVAL



Lisa Shell
architects

EG2 Norway Wharf, 24 Hertford Road, N1 5QT
T. 020 7275 7773 E. mail@lisashellarchitects.co.uk

www.lisashellarchitects.co.uk

Director: Lisa Shell RIBA Registered in England No. 5000138
Registered office: Ross House, Stone-on-the-Water, Glos. GL24 0AF

**7 THE GROVE, HIGHGATE,
LONDON N6 6JU**

**SIDE ELEVATION
AS EXISTING
GRO7 / SU / 102 / G
1 : 5 0 @ A2
REFER ALL DISCREPANCIES TO ARCHITECT**

REVISIONS/ ISSUE

30/03/21
ISSUE TO CLIENT/ CONSULTANT
FOR COMMENT/ INFO
21/05/21 A
ISSUE TO HERITAGE ADVISOR
FOR INFO
25/05/21 B
ISSUE TO STRUCTURAL ENGINEER
FOR INFO
25/05/21 C
ISSUE TO M&E
FOR INFO
26/05/21 D
ISSUE TO CLIENT
FOR INFO
26/05/21 E
ISSUE TO HIGHGATE CAAC / SOCIETY
FOR INFO
28/05/21 F
ISSUE TO HERITAGE CONSULTANT
FOR INFO
09/07/21 G
ISSUE TO PLANNING
FOR APPROVAL

8
THE GROVE



Lisa Shell
architects

EG2 Norway Wharf, 24 Hertford Road, N1 5QT
T. 020 7275 7773 E. mail@lisashellarchitects.co.uk

www.lisashellarchitects.co.uk

Director: Lisa Shell RIBA Registered in England No. 5000138
Registered office: Ross House, Stone-on-the-Water, Glos. GL24 0AF

**7 THE GROVE, HIGHGATE,
LONDON N6 6JU**

**GARDEN ELEVATION
AS EXISTING**

GRO7 / SU / 104 / C

1 : 50 @ A2
REFER ALL DISCREPANCIES TO ARCHITECT

REVISIONS/ ISSUE

26/05/21
ISSUE TO CLIENT
FOR INFO

26/05/21 A
ISSUE TO HIGHGATE CAAC / SOCIETY
FOR INFO

23/06/21 B
ISSUE TO STRUCTURAL ENGINEER
FOR INFO

09/07/21 C
ISSUE TO PLANNING
FOR APPROVAL



Lisa Shell
architects

EG2 Norway Wharf, 24 Hertford Road, N1 5QT
T. 020 7275 7773 E. mail@lisashellarchitects.co.uk

www.lisashellarchitects.co.uk

Director: Lisa Shell RIBA Registered in England No. 5000138
Registered office: Ross House, Show-on-the-Water, Essex, GL54 1AF

**7 THE GROVE, HIGHGATE,
LONDON N6 6JU**

**VAULT ELEVATION
AS EXISTING
GRO7 / SU / 105**
1:50 @ A2
REFER ALL DISCREPANCIES TO ARCHITECT

REVISIONS/ ISSUE

25/05/21
ISSUE TO STRUCTURAL ENGINEER
FOR COMMENT/ INFO
28/05/21 A
ISSUE TO CLIENT
FOR INFO
28/05/21 B
ISSUE TO HIGHGATE CAAC / SOCIETY
FOR INFO
28/05/21 C
ISSUE TO HERITAGE CONSULTANT
FOR INFO

NEW DRAWING REFERENCE
09/07/21
ISSUE TO PLANNING
FOR APPROVAL



Lisa Shell
architects

EG2 Norway Wharf, 24 Hertford Road, N1 5QT
T. 020 7275 7773 E. mail@lisashellarchitects.co.uk

www.lisashellarchitects.co.uk

Director: Lisa Shell RIBA Registered in England No. 5000138
Registered office: Ross House, Show-on-the-Water, Glos. GL54 1AF

**7 THE GROVE, HIGHGATE,
LONDON N6 6JU**

SECTION A-A
AS EXISTING
GRO7 / SU / 201 / F
1 : 50 @ A2
REFER ALL DISCREPANCIES TO ARCHITECT

REVISIONS/ ISSUE

30/03/21
ISSUE TO CLIENT/ CONSULTANT
FOR COMMENT/ INFO

25/05/21 A
ISSUE TO STRUCTURAL ENGINEER
FOR INFO


25/05/21 B
ISSUE TO M&E
FOR INFO

26/05/21 C
ISSUE TO CLIENT
FOR INFO

26/05/21 D
ISSUE TO HIGHGATE CAAC / SOCIETY
FOR INFO

28/05/21 E
ISSUE TO HERITAGE CONSULTANT
FOR INFO

09/07/21 F
ISSUE TO PLANNING
FOR APPROVAL

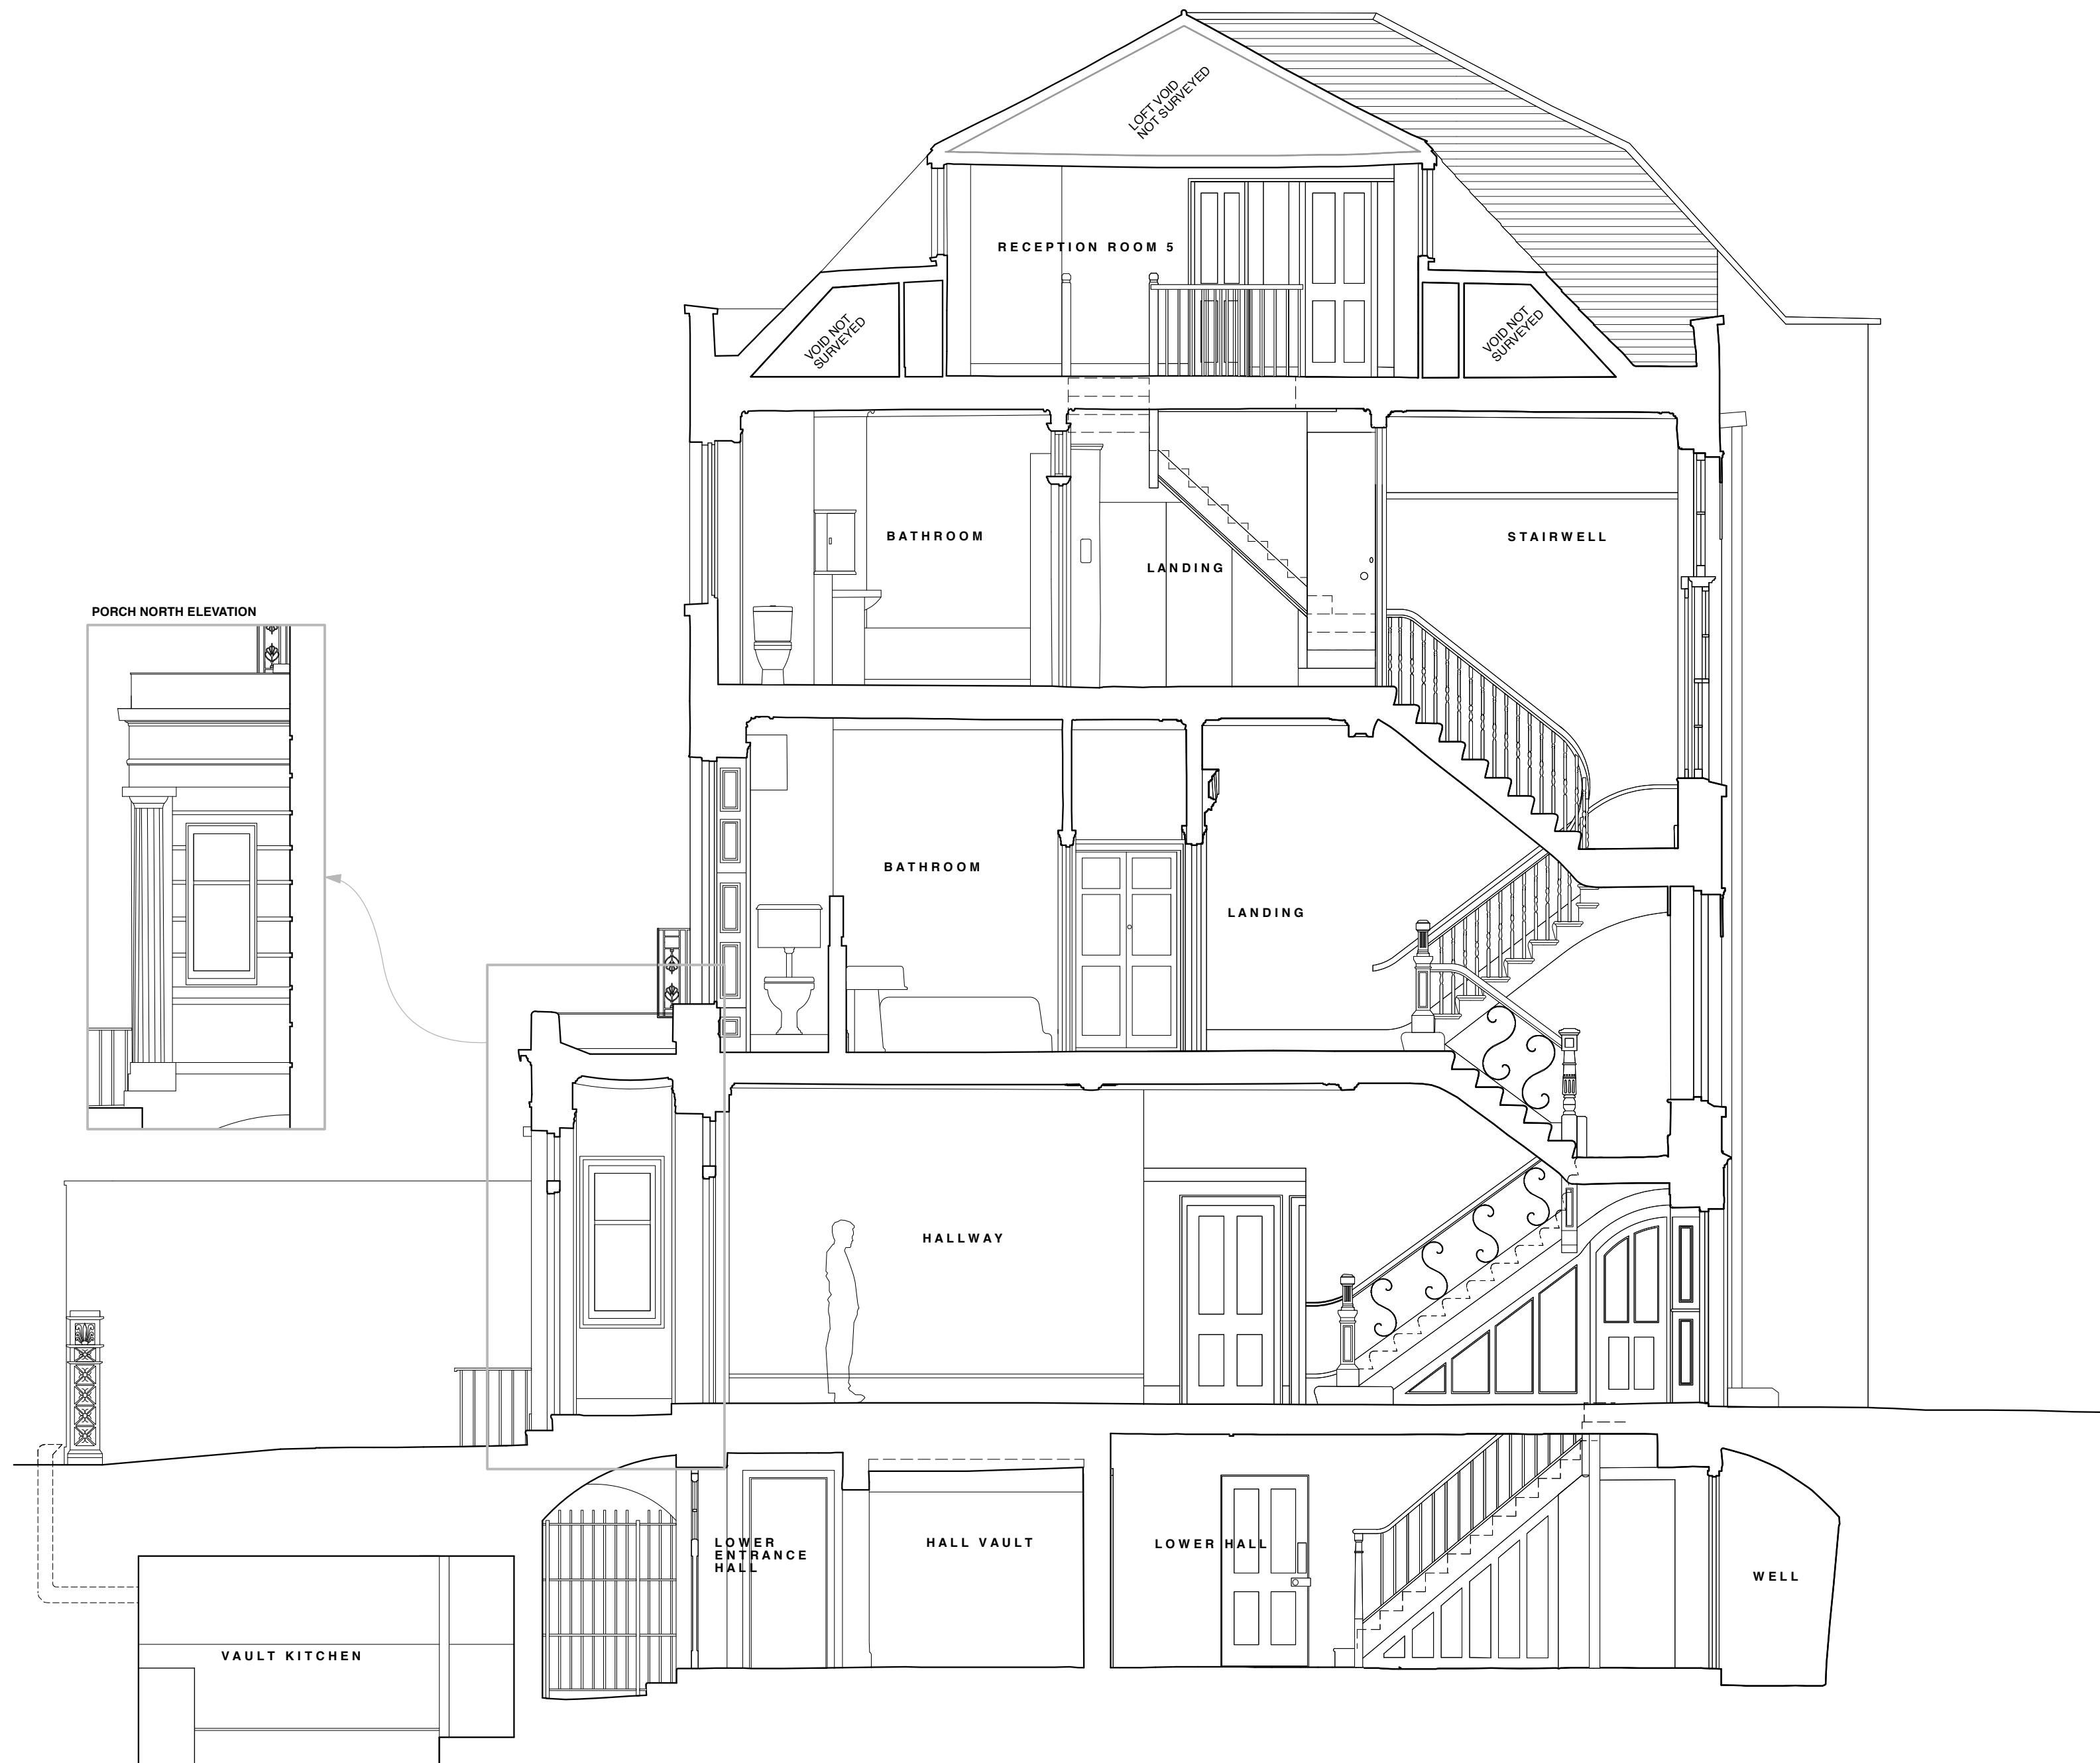

Lisa Shell
architects

EGG Norway Wharf, 84 Hartford Road, N1 5GT
T. 020 7676 7278 E. info@lisashellarchitects.co.uk

www.lisashellarchitects.co.uk

Chartered Architect RIBA Registered in England No. 4000595
Representative: Lisa Shell, Director of Design, 2014-2017

**7 THE GROVE, HIGHGATE,
LONDON N6 6JU**

SECTION B-B
AS EXISTING
GRO7 / SU / 202 / F
1:50 @ A2
REFER ALL DISCREPANCIES TO ARCHITECT

REVISIONS/ ISSUE

30/03/21
ISSUE TO CLIENT/ CONSULTANT
FOR COMMENT/ INFO
25/05/21 A
ISSUE TO STRUCTURAL ENGINEER
FOR INFO
25/05/21 B
ISSUE TO M&E
FOR INFO
26/05/21 C
ISSUE TO CLIENT
FOR INFO
26/05/21 D
ISSUE TO HIGHGATE CAAC / SOCIETY
FOR INFO
28/05/21 E
ISSUE TO HERITAGE CONSULTANT
FOR INFO
09/07/21 F
ISSUE TO PLANNING
FOR APPROVAL



Lisa Shell
architects

EG2 Norway Wharf, 24 Hertford Road, N1 5QT
T. 020 7275 7773 E. mail@lisashellarchitects.co.uk

www.lisashellarchitects.co.uk


Director: Lisa Shell RIBA Registered in England No. 5000138
Registered office: Ross House, Show-on-the-Water, Glos. GL54 1AF

**7 THE GROVE, HIGHGATE,
LONDON N6 6JU**

**SECTION C-C
AS EXISTING
GRO7 / SU / 203 / H**
1:50 @ A2
REFER ALL DISCREPANCIES TO ARCHITECT

REVISIONS/ ISSUE

30/03/21
ISSUE TO CLIENT/ CONSULTANT
FOR COMMENT/ INFO
25/05/21 A
ISSUE TO STRUCTURAL ENGINEER
FOR INFO
25/05/21 B
ISSUE TO M&E
FOR INFO
26/05/21 C
ISSUE TO CLIENT
FOR INFO
26/05/21 D
ISSUE TO HIGHGATE CAAC / SOCIETY
FOR INFO
28/05/21 E
ISSUE TO HERITAGE CONSULTANT
FOR INFO
03/06/21 F
ISSUE TO ACOUSTIC CONSULTANT
FOR INFO
23/06/21 G
ISSUE TO PLANNING CONSULTANT
FOR INFO
09/07/21 H
ISSUE TO PLANNING
FOR APPROVAL

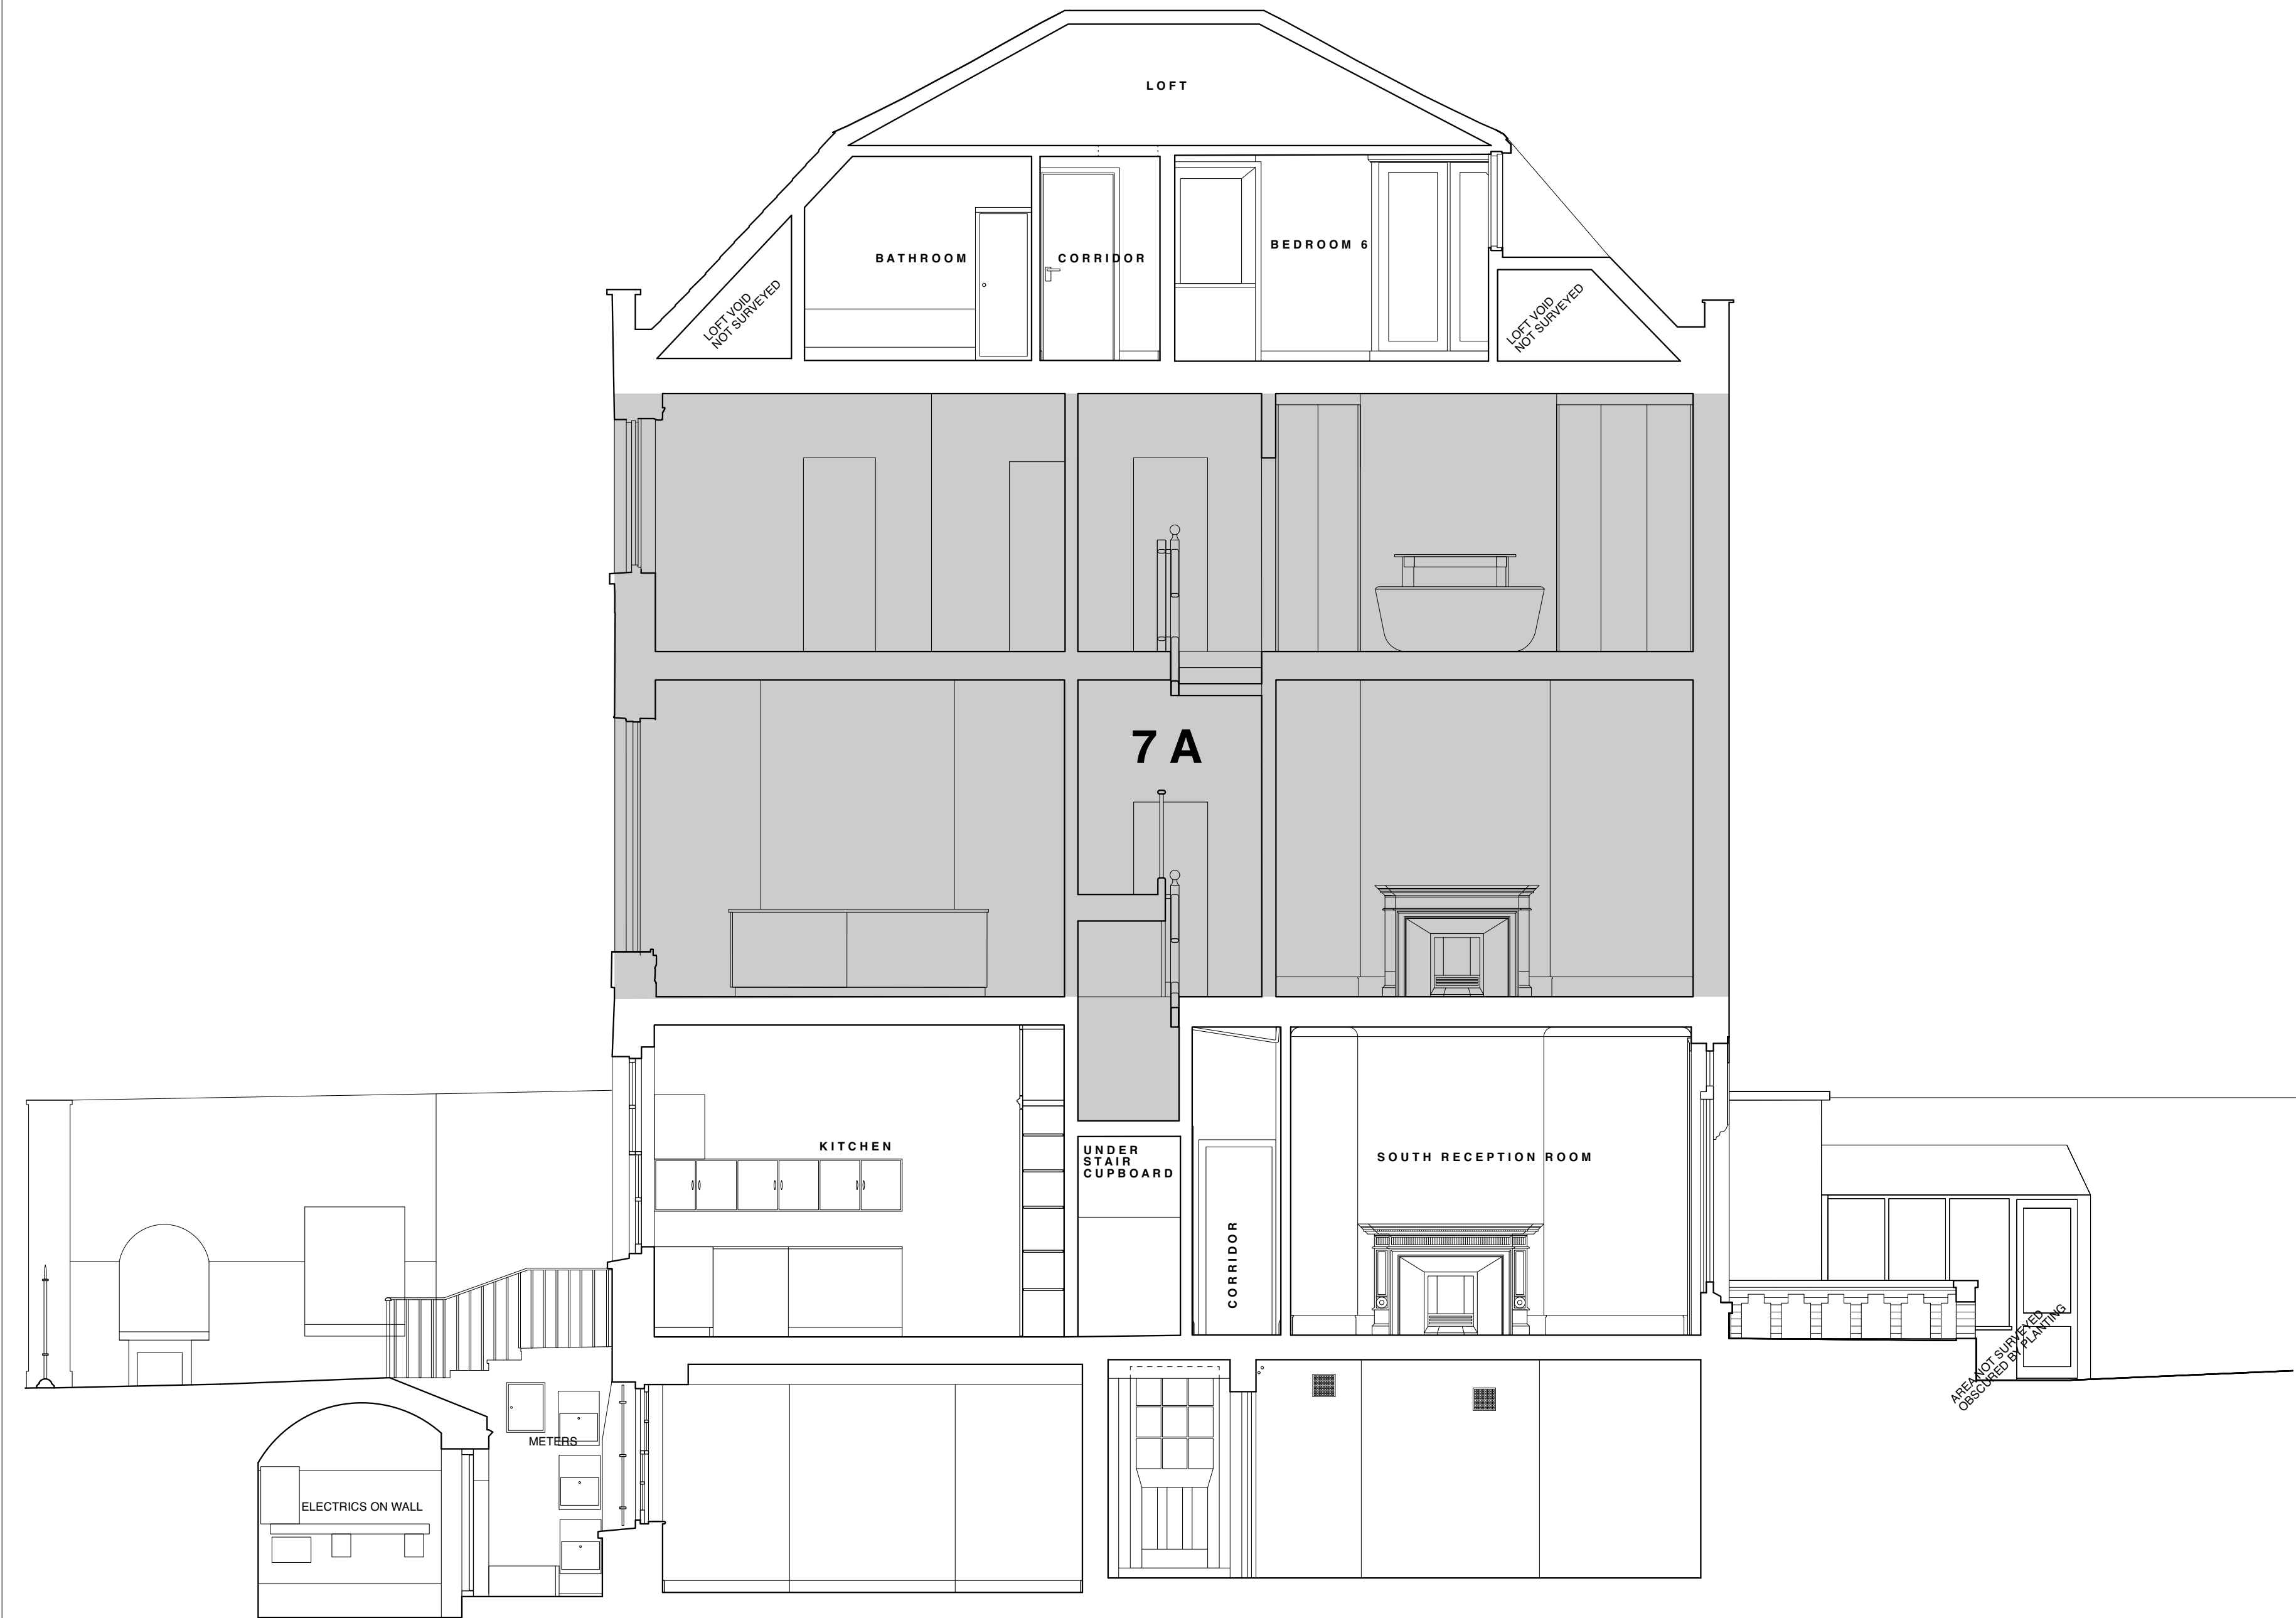

Lisa Shell
architects

EG2 Norway Wharf, 24 Hertford Road, N1 5QT
T. 020 7275 7773 E. mail@lisashellarchitects.co.uk

www.lisashellarchitects.co.uk


Director: Lisa Shell RIBA Registered in England No. 5000138
Registered office: Ross House, Show-on-the-World, Glos. GL54 1AF

**7 THE GROVE, HIGHGATE,
LONDON N6 6JU**

SECTION D-D
AS EXISTING
GRO7 / SU / 204 / H
1 : 50 @ A2
REFER ALL DISCREPANCIES TO ARCHITECT

REVISIONS/ ISSUE

30/03/21
ISSUE TO CLIENT/ CONSULTANT
FOR COMMENT/ INFO
25/05/21 A
ISSUE TO STRUCTURAL ENGINEER
FOR INFO
25/05/21 B
ISSUE TO M&E
FOR INFO
26/05/21 C
ISSUE TO CLIENT
FOR INFO
26/05/21 D
ISSUE TO HIGHGATE CAAC / SOCIETY
FOR INFO
28/05/21 E
ISSUE TO HERITAGE CONSULTANT
FOR INFO
03/06/21 F
ISSUE TO ACOUSTIC CONSULTANT
FOR INFO
23/06/21 G
ISSUE TO PLANNING CONSULTANT
FOR INFO
09/07/21 H
ISSUE TO PLANNING
FOR APPROVAL

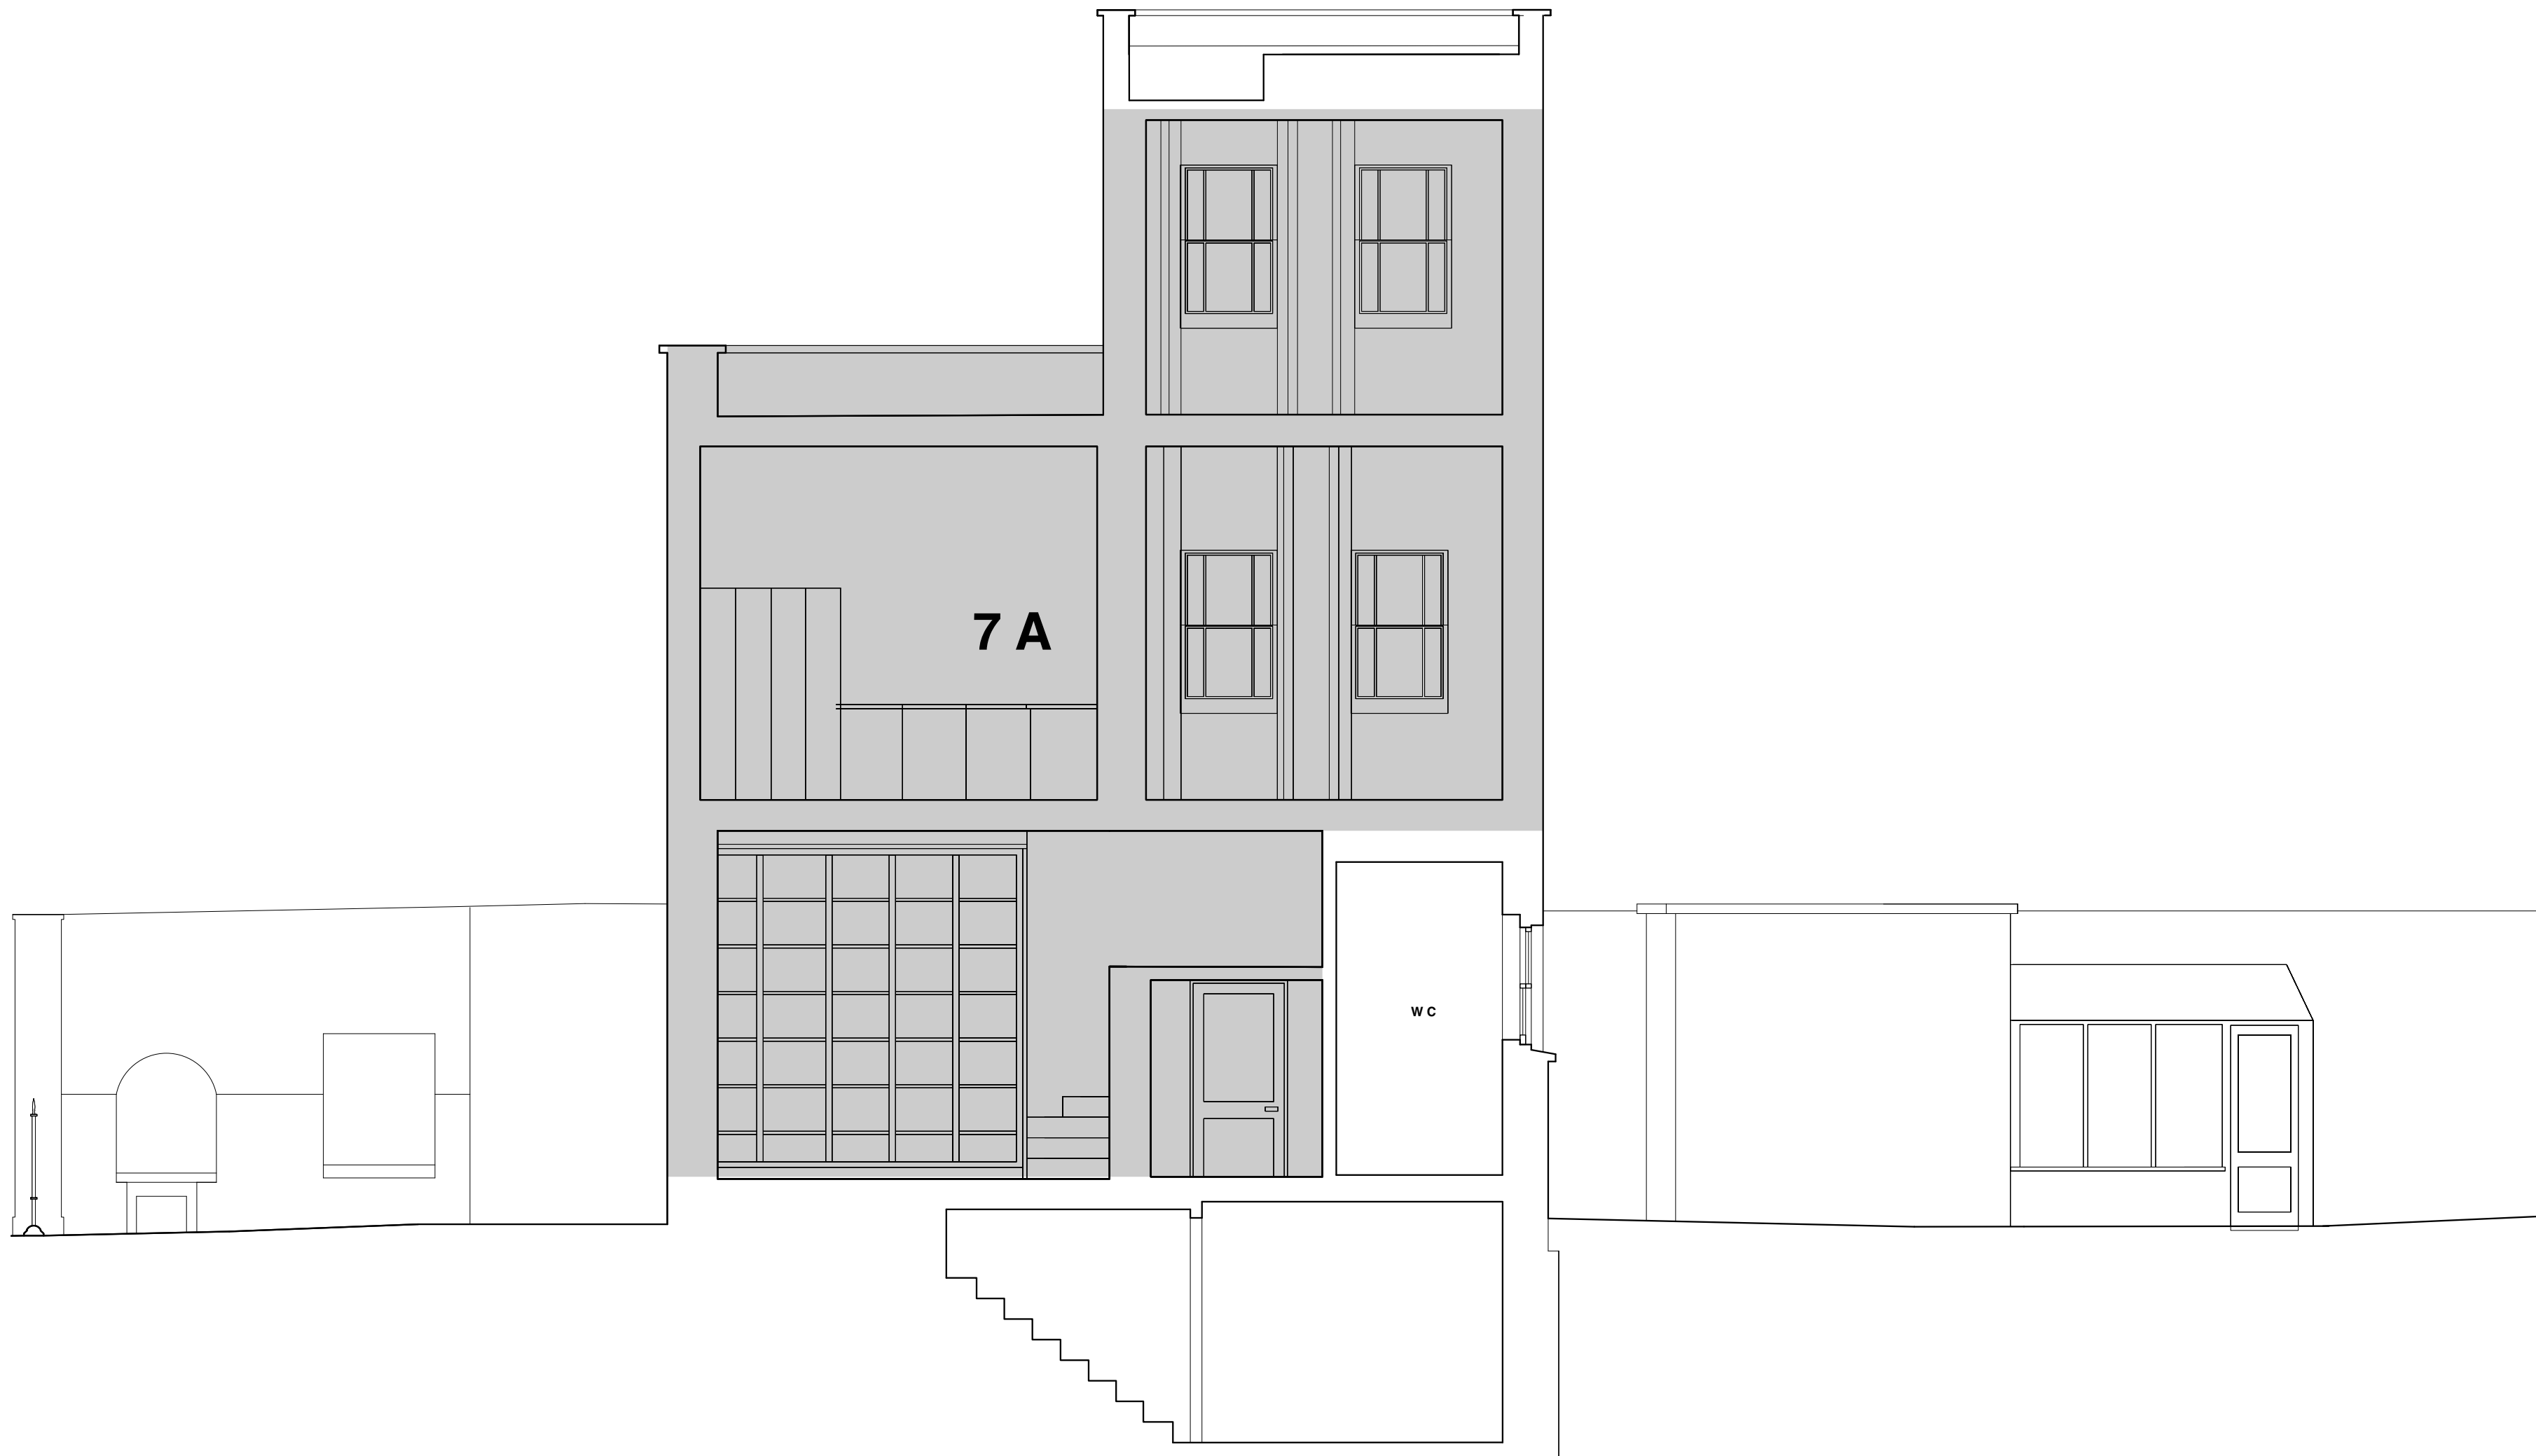

Lisa Shell
architects

EG2 Norway Wharf, 24 Hertford Road, N1 5QT
T. 020 7275 7773 E. mail@lisashellarchitects.co.uk

www.lisashellarchitects.co.uk

Director: Lisa Shell RIBA Registered in England No. 5000138
Registered office: Ross House, Stone-on-the-Wall, Glos. GL24 0AF

**7 THE GROVE, HIGHGATE,
LONDON N6 6JU**

**SECTION E-E
AS EXISTING
GRO7 / SU / 205**

1:50 @ A2
REFER ALL DISCREPANCIES TO ARCHITECT

REVISIONS/ ISSUE

27/05/21
ISSUE TO HIGHGATE CAAC / SOCIETY
FOR INFO

27/05/21 A
ISSUE TO ARBORICULTURIST
FOR INFO

28/05/21 B
ISSUE TO HERITAGE CONSULTANT
FOR INFO

03/06/21 C
ISSUE TO ACOUSTIC CONSULTANT
FOR INFO

23/06/21 D
ISSUE TO STRUCTURAL ENGINEER
FOR INFO

NEW DRAWING REF

09/07/21
ISSUE TO PLANNING
FOR APPROVAL