


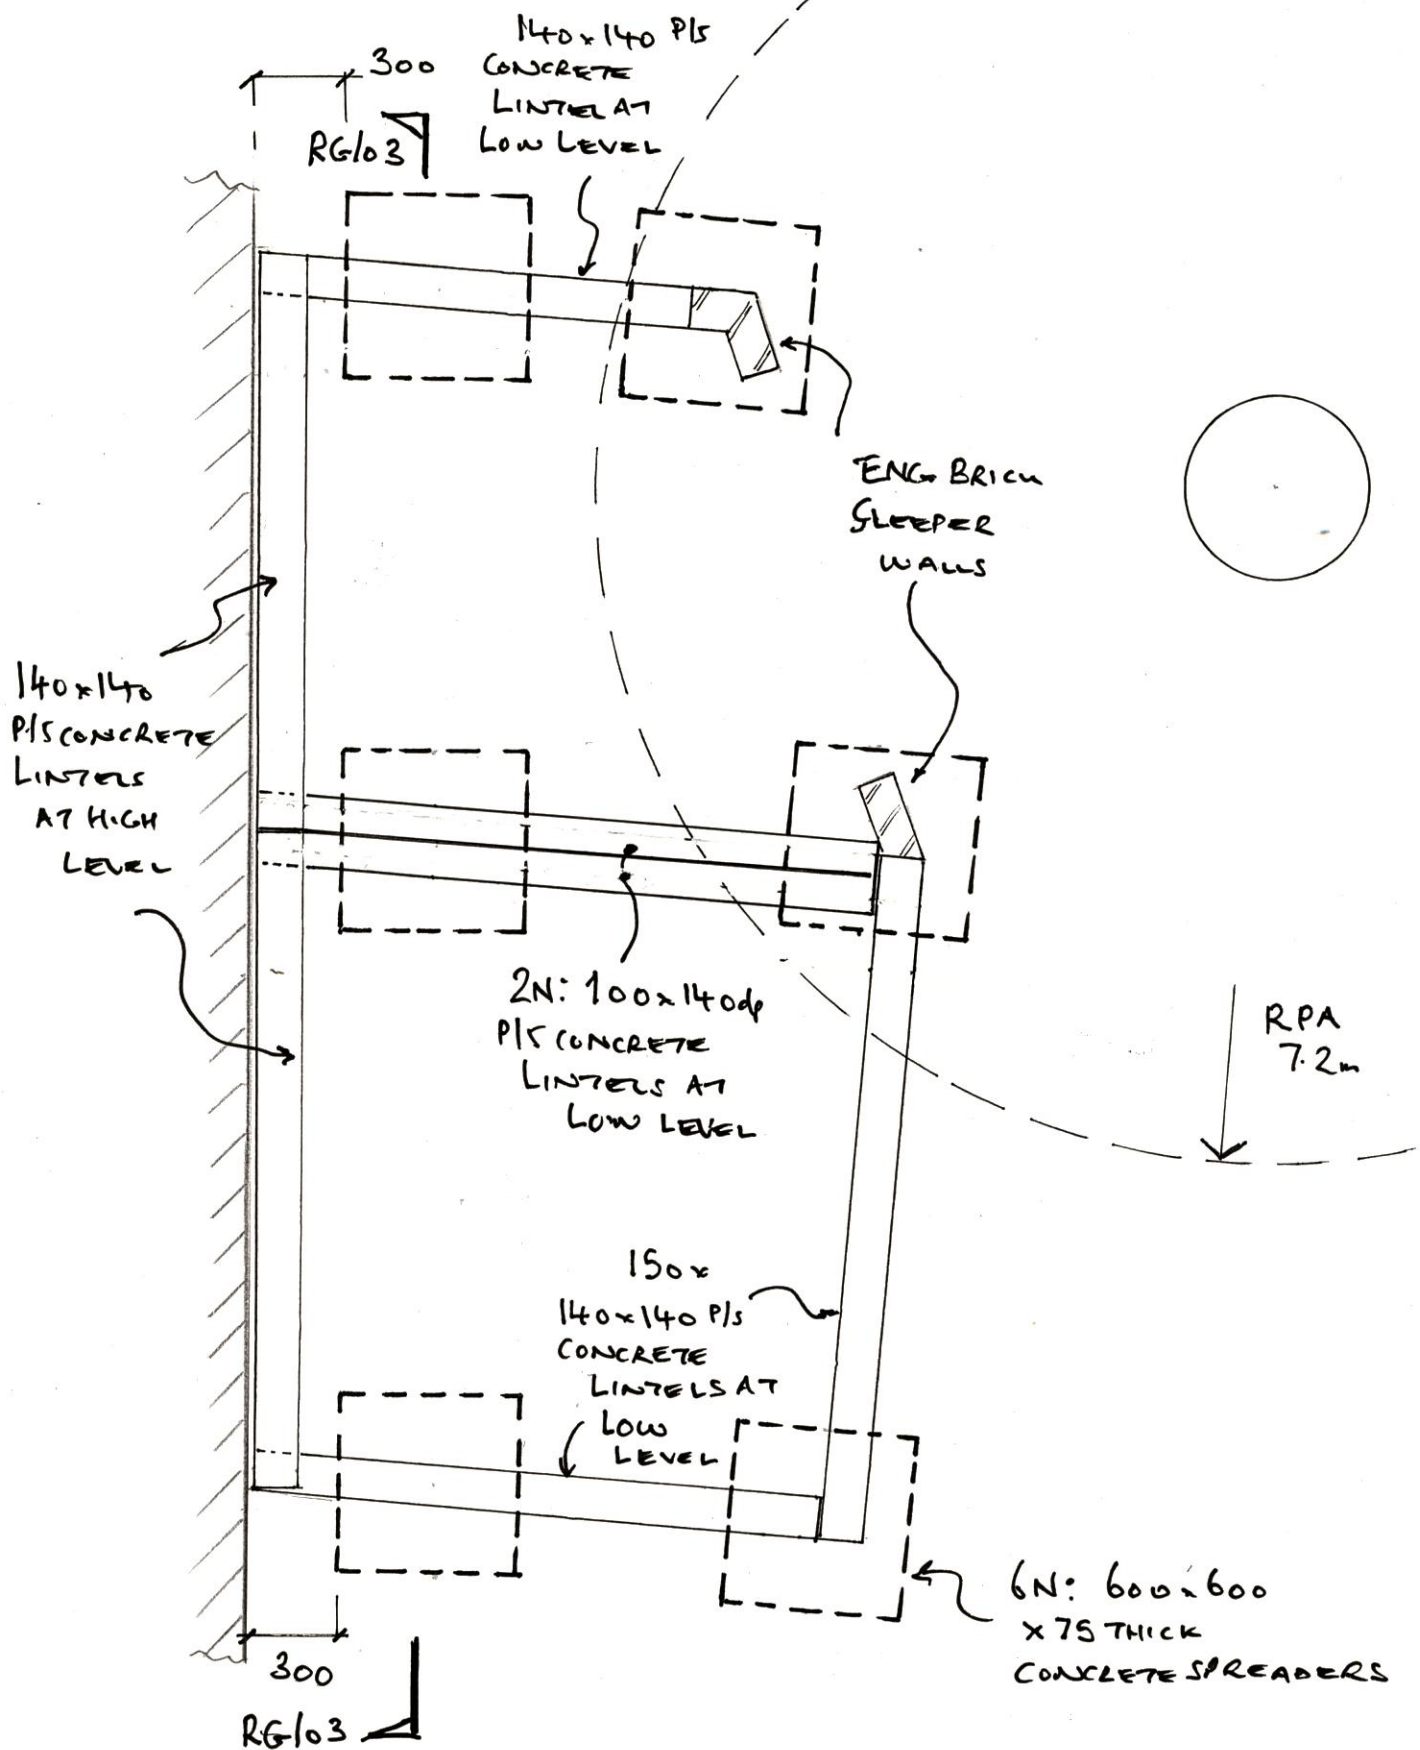

Osborne Edwards Ltd CONSULTING STRUCTURAL ENGINEERS OMNIBUS BUSINESS CENTRE 39/41 NORTH ROAD LONDON N7 9DP TELEPHONE 020 7226 2444	PROJECT TITLE		JOB NO
	7 THE GROVE		21022
	DRG TITLE SKETCH PROPOSALS		DRG NO
	BIKE STORE/TERRACE STORE FOUNDATIONS		RG/02
	SCALE	DATE	REV
	1:25	JUNE 2021	P1

Osborne Edwards Ltd CONSULTING STRUCTURAL ENGINEERS OMNIBUS BUSINESS CENTRE 39/41 NORTH ROAD LONDON N7 9DP TELEPHONE 020 7226 2444			PROJECT TITLE 7 The Grove	JOB NO 21022
DRG TITLE Rise Stairs/Terrace Store - Sketch Section		SCALE 1:25	DATE JUNE 2021	DRG NO RC/03
			REV P1	

