

ALL DIMENSIONS ARE IN mm UNLESS NOTED OTHERWISE

N.G.R

E: 530052

N: 181421

C		Sight line E revised	GJ	ISGF	07.04.21
B		Dishes revised	DP	ISGF	19.11.20
A		Issued for Approval	PD	JH	04.07.19
REV	MODIFICATION		BY	CH	DATE

CLARKEtelecom

Unit E, Midson Place, Northampton Road,
Manchester, M40 5AG
Tel: 0161 785 4500
Fax: 0161 785 4501
Web: www.clarke-telecom.com



vodafone




CORNERSTONE - NON BEACON

Cell Name		Opt.
ALBION HOUSE		—
Cell ID No		
CTIL	TEF	VF
242202	N/A	15321
Site Address / Contact Details		
ALBION HOUSE 55-59 NEW OXFORD STREET LONDON WC1A 1BS		

Drawing Title: SIGHT LINE DRAWING

Purpose of Issue:		Dwg Rev:
PLANNING		
Drawing Number:		
110		B

Surveyed By:		Original Sheet Size:		Pack
DW		A3		Issue:
Drawn:	Date:	Checked:	Date:	
PD	03.07.19	JH	03.07.19	G

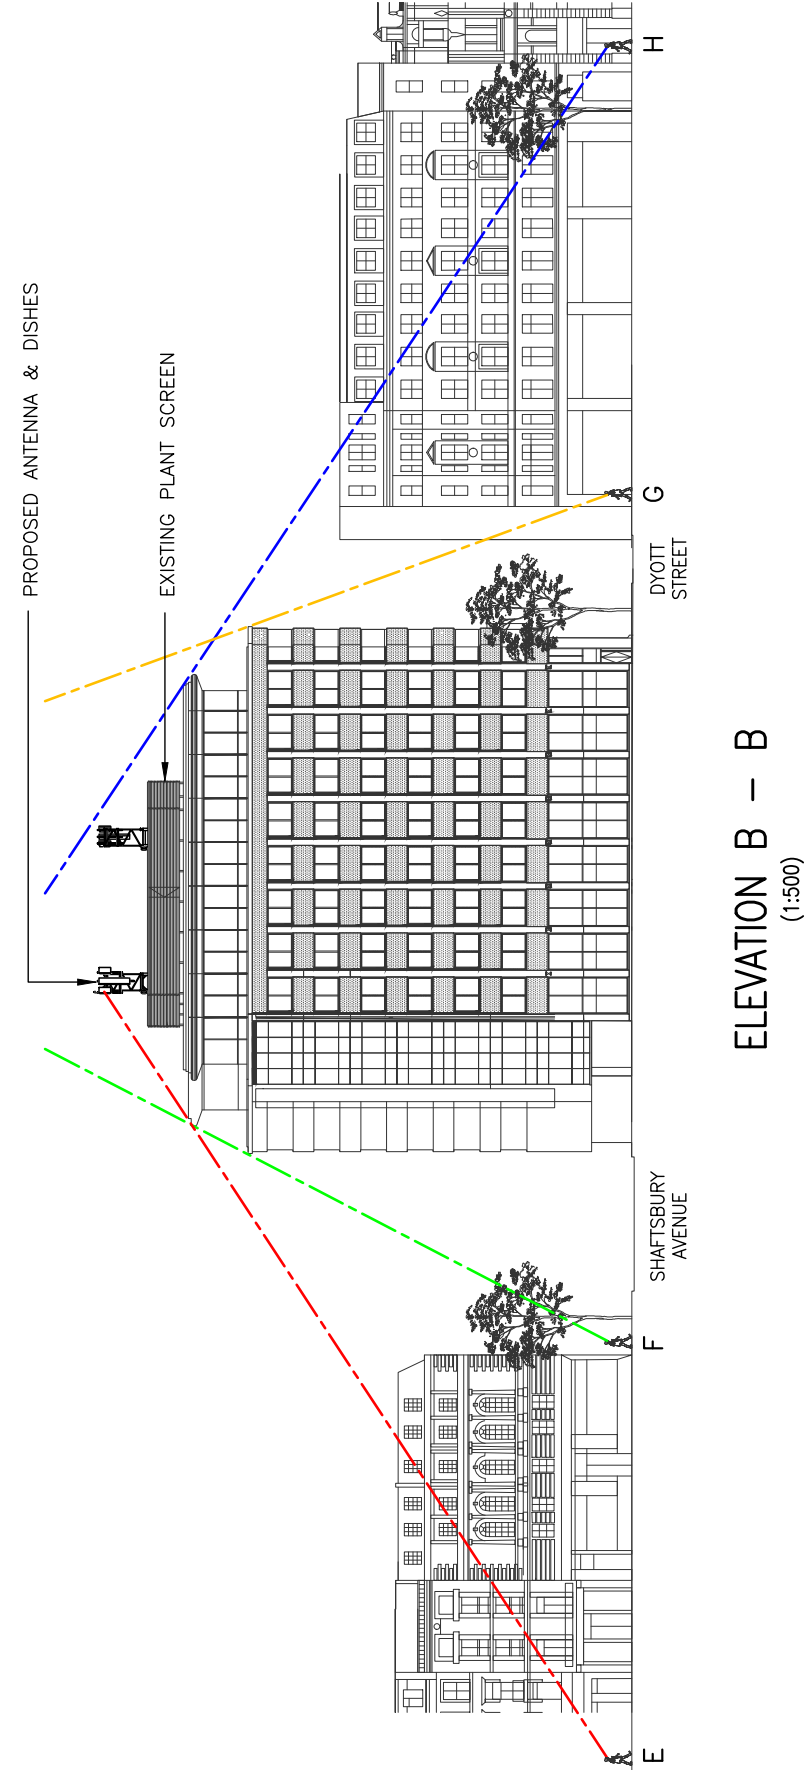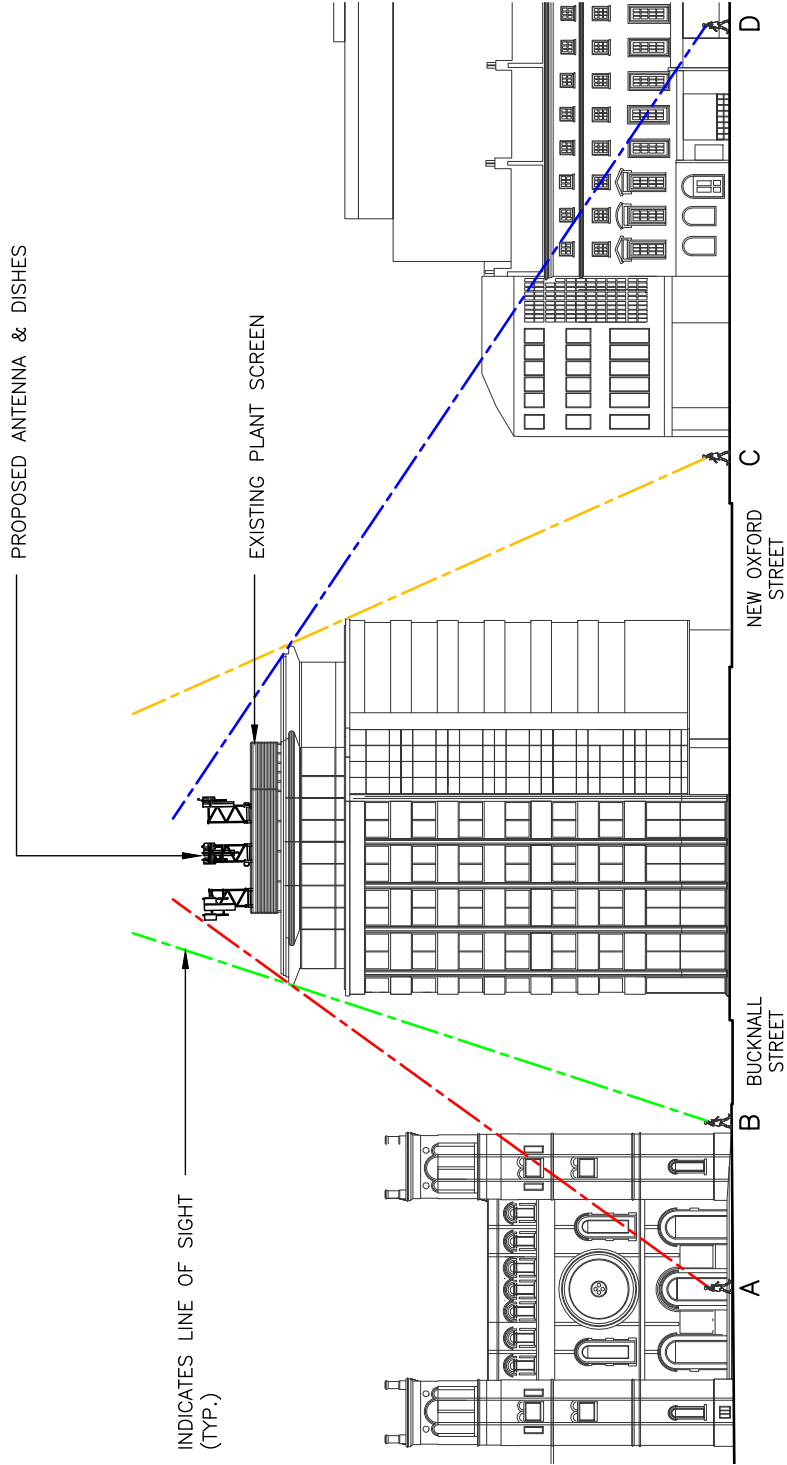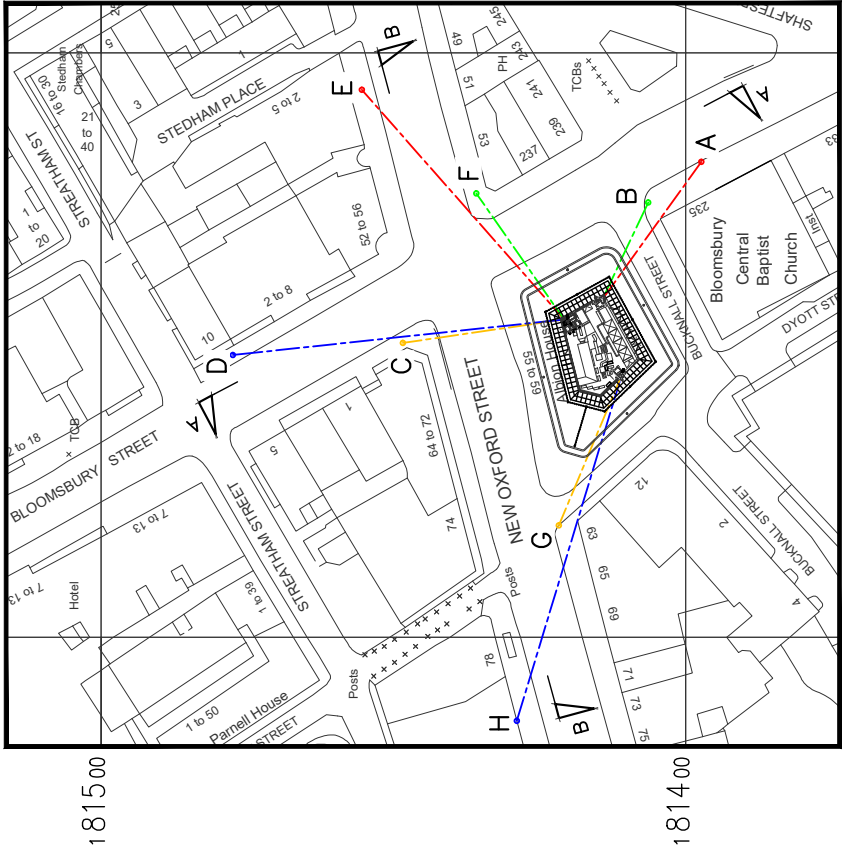



N.G.R	E: 530052 N: 181421
-------	---------------------

NOTES:

 **CLARKE**
telecom

Unit E, Madison Place, Northampton Road,
Manchester, M40 5AG
Tel: 0161 785 4500
Fax: 0161 785 4501
Web: www.clarke-telecom.com



Cell Name	C
ALBION HOUSE	

Cell ID No	TEF	VF
------------	-----	----

N/A	15321
-----	-------

dress / Contact Details

ALBION HOUSE
9 NEW OXFORD STREET
LONDON
WC1A 1BS

EXISTING SITE PLAN



PLANNING	EFF
----------	-----

200	Original Sheet Size: A3	P	S
-----	----------------------------	---	---

6.19	Checked: DW	Date: 21.06.19
------	----------------	-------------------


(1:125)

The drawings comply with TEF & Vodafone Standard ICNIRP guidelines.
Designed in accordance with CTIL document: SDN0008

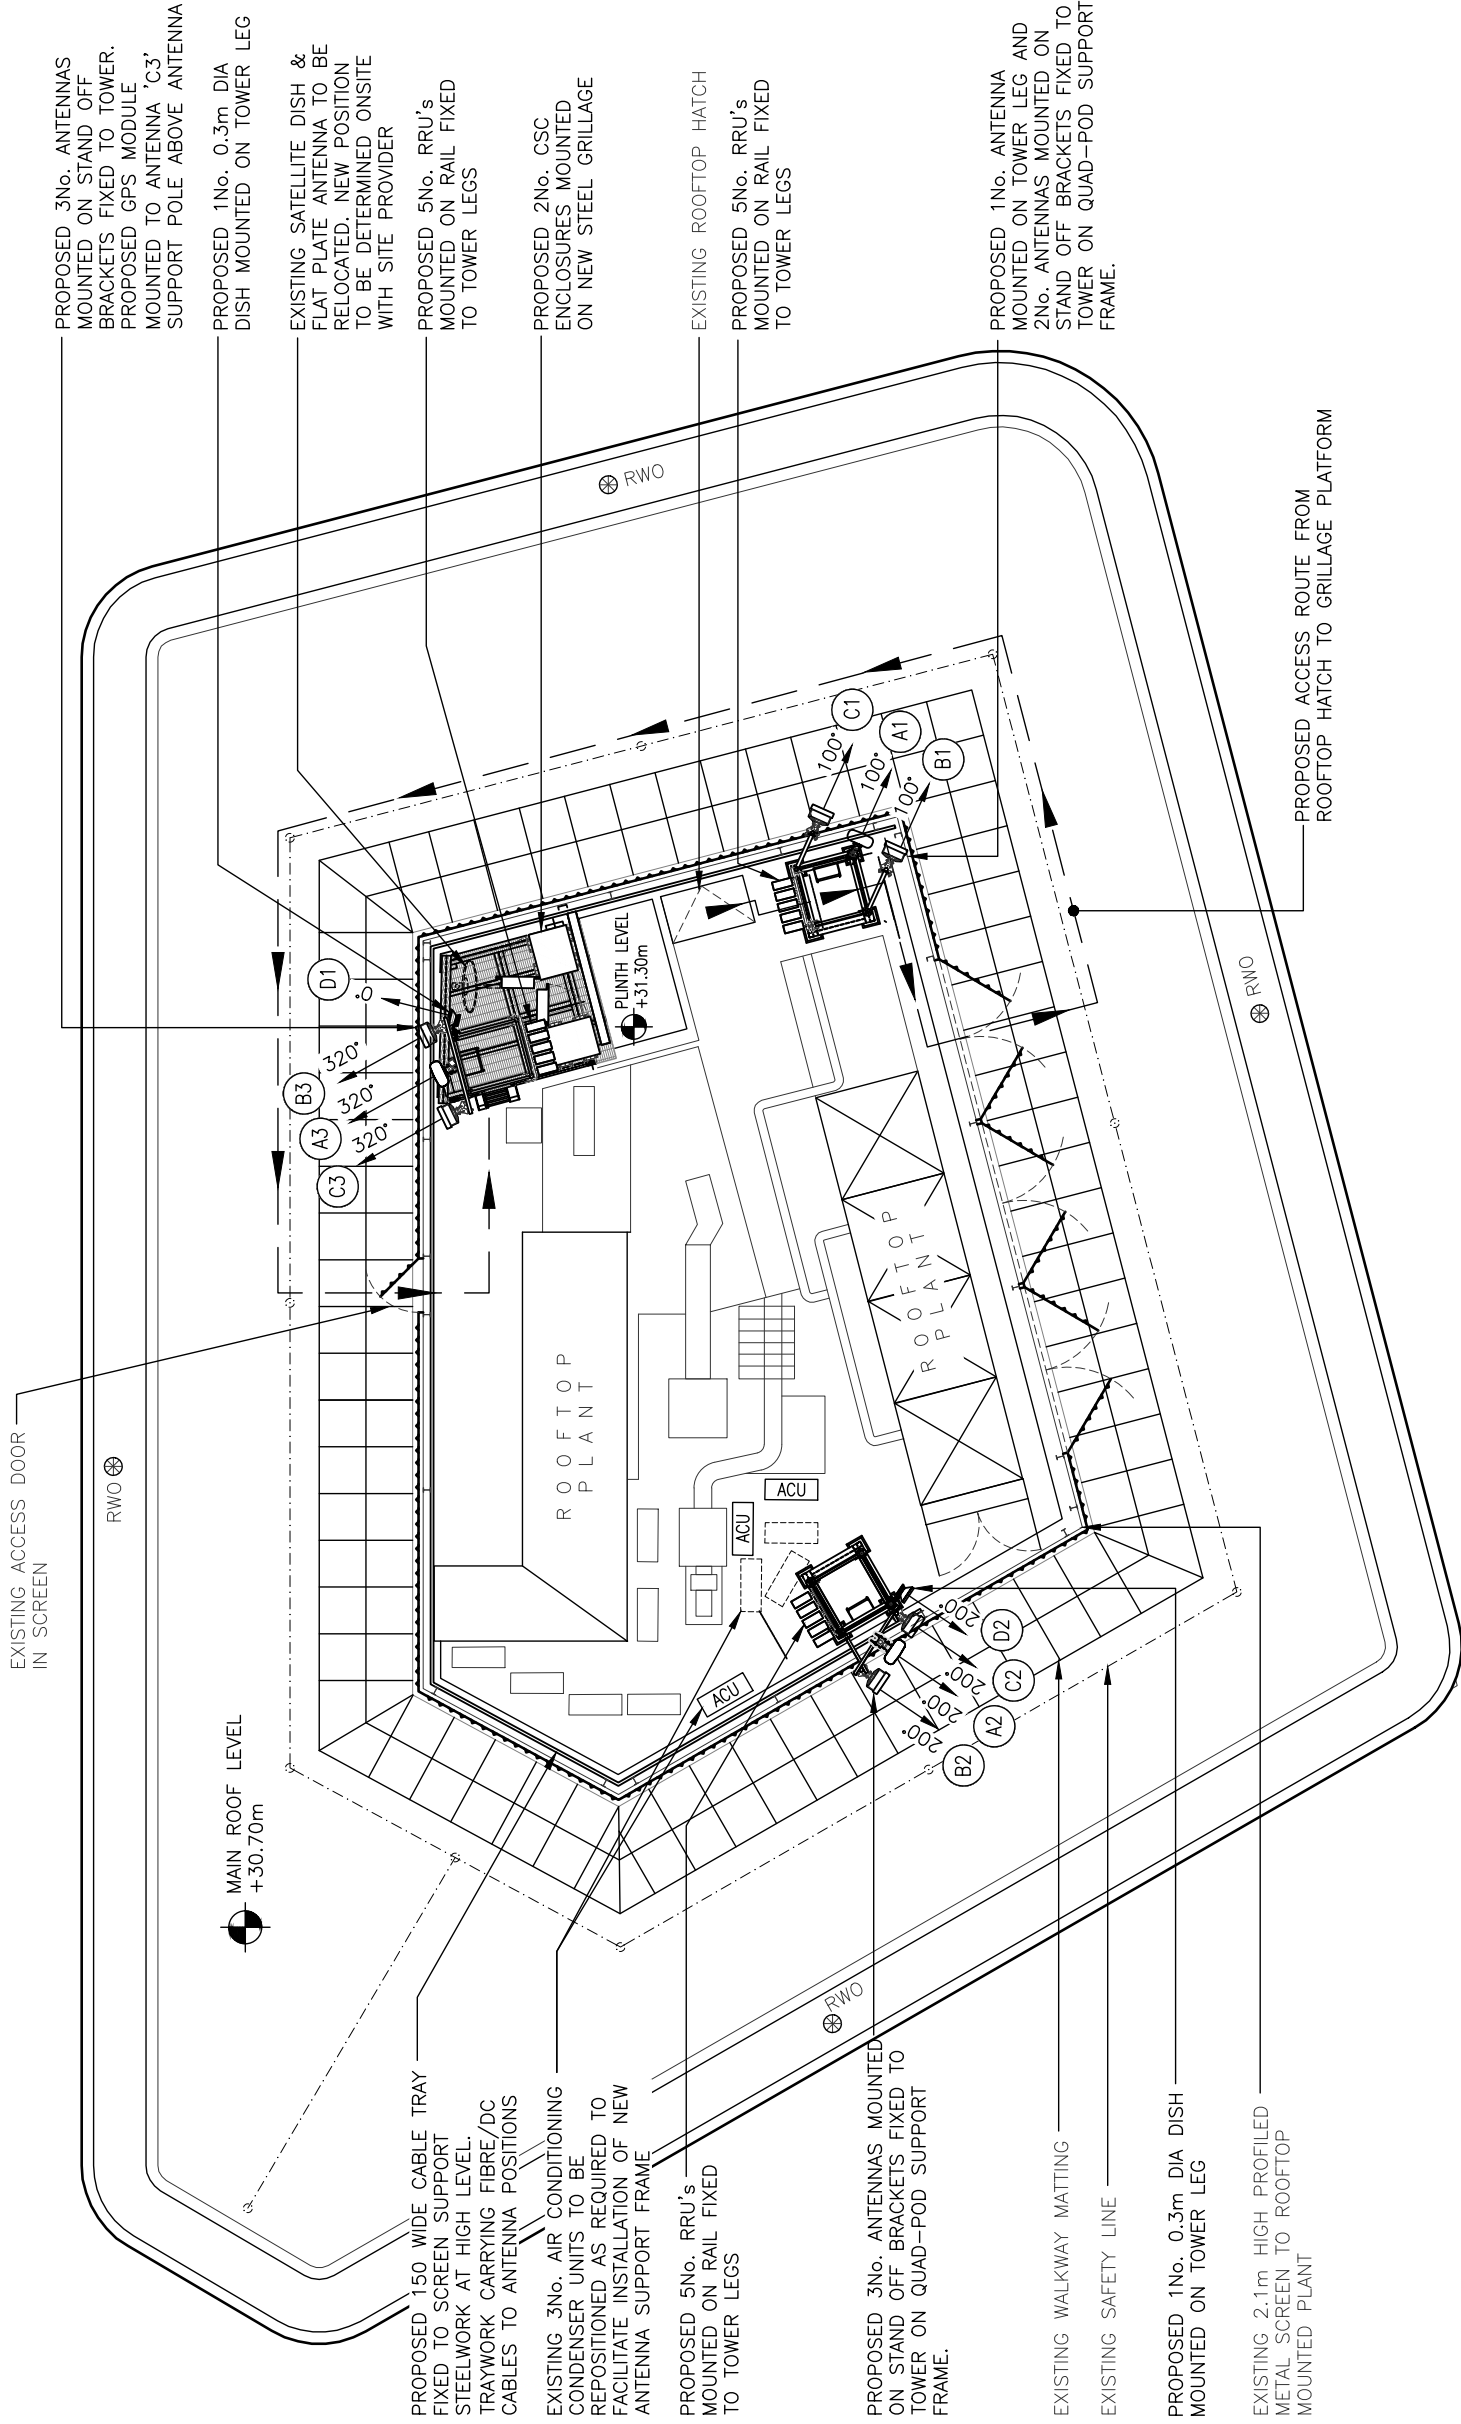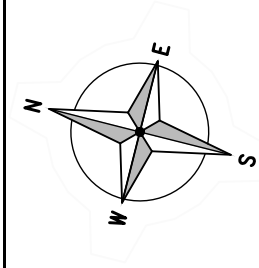

ALL DIMENSIONS ARE IN mm UNLESS NOTED OTHERWISE									
N.G.R		E: 530052		N: 181421					
NOTES:									
FURTHER INVESTIGATION REQUIRED ONSITE TO DETERMINE;									
1). THE PROPOSED ROUTE OF ELECTRICAL SUBMAIN & COMMS CABLES TO ROOFTOP.									
2). FINAL POSITIONS OF EXISTING SITE PROVIDER EQUIPMENT TO BE RELOCATED. (AIR CONDITIONING CONDENSER UNITS, SATELLITE DISH & FLAT PANEL ANTENNA).									
3). THE EXTENT & MAKE UP OF THE EXISTING ROOF STRUCTURE & ROOF FINISHES.									
4). PROPOSED LOCATION OF CRANE SET DOWN SPACE AT GROUND LEVEL									
D	Sector 3 antenna location moved	GJ	SF	07.04.21					
C	Dishes revised	DP	SGF	19.11.20					
B	Layout revised	GJ	DW	14.10.20					
A	Issued for Approval	PD	DW	21.06.19					
REV	MODIFICATION	BY	CH	DATE					
 Unit E, Madison Place, Northampton Road, Manchester, M40 5AG Tel: 0161 785 4500 Fax: 0161 785 4501 Web: www.clarke-telecom.com									
 CORNERSTONE - NON BEACON									
Cell Name				Opt.					
ALBION HOUSE				-					
Cell ID No									
CTIL	TEF	VF							
242202	N/A	15321							
Site Address / Contact Details									
ALBION HOUSE 55-59 NEW OXFORD STREET LONDON WC1A 1BS									
Drawing Title: PROPOSED SITE PLAN									
Purpose of issue:		PLANNING		Dwg Rev:					
Drawing Number:		201		D					
Surveyed By:		Original Sheet Size:		Pack					
DW		A3		Issue:					
Drawn:	Date:	Checked:	Date:						
PD	21.06.19	DW	21.06.19						


PROPOSED SITE PLAN
(1:125)

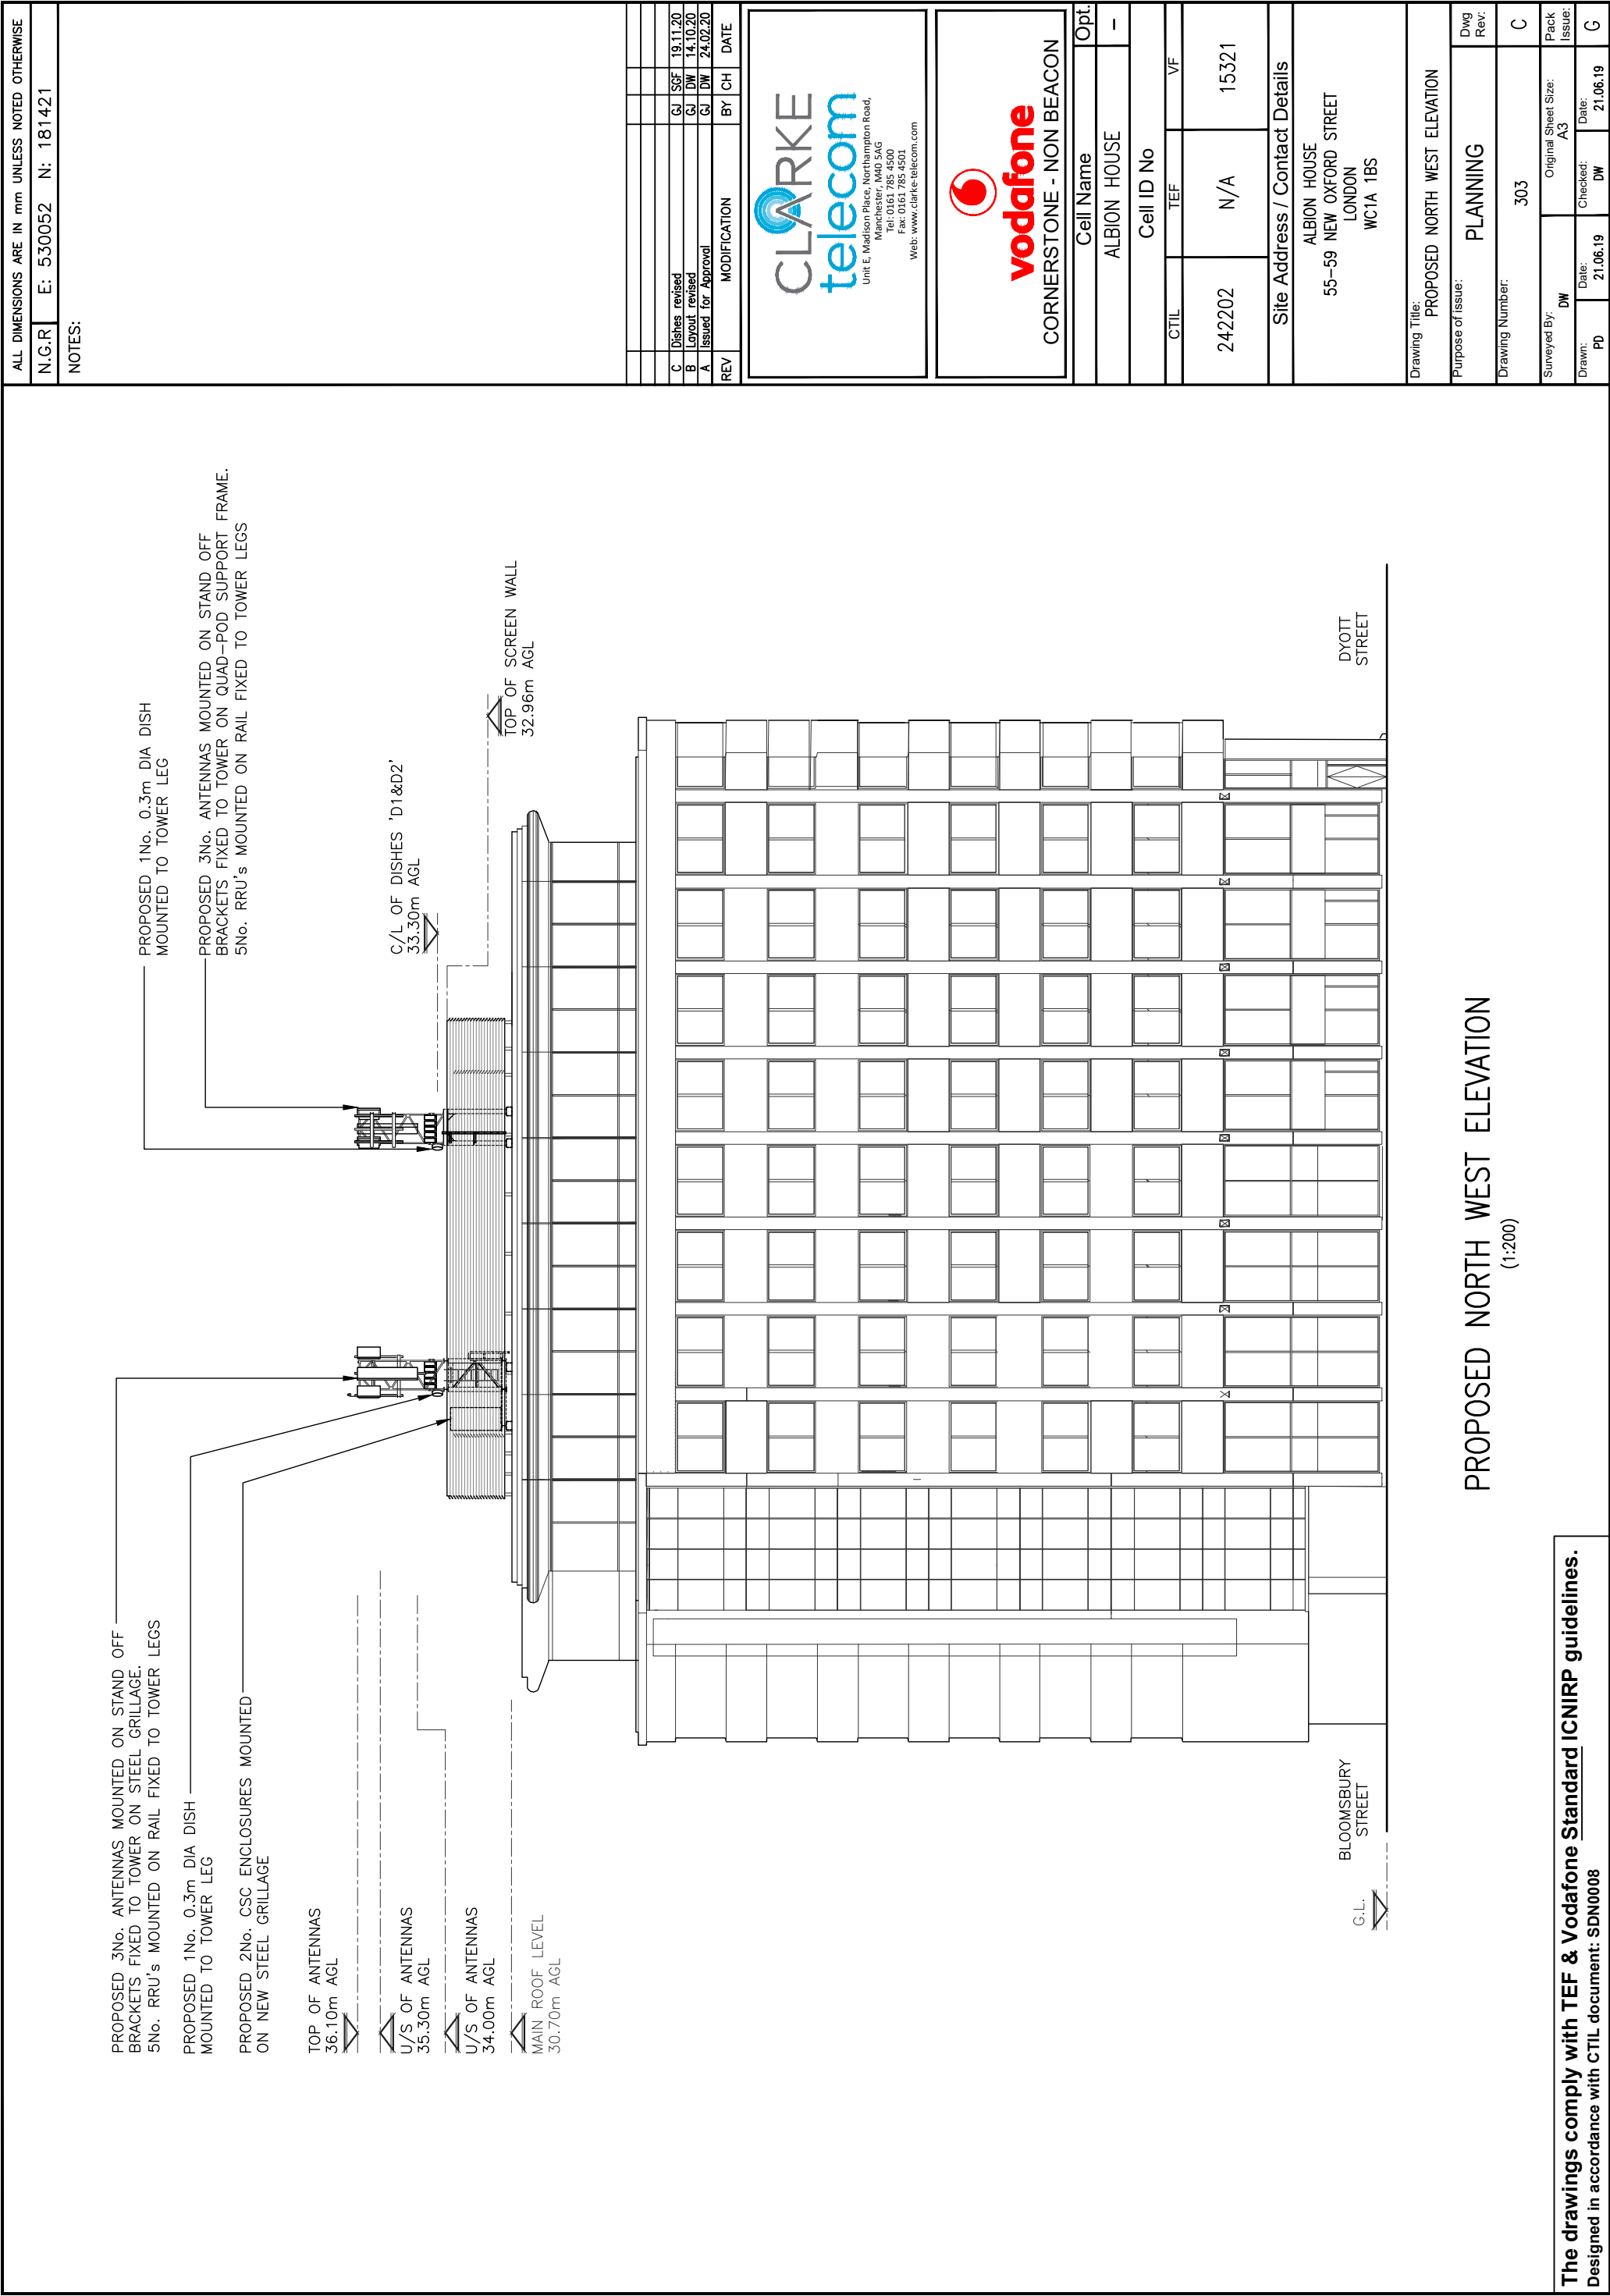

ALL DIMENSIONS ARE IN mm UNLESS NOTED OTHERWISE

N.G.R E: 530052 N: 181421

NOTES:

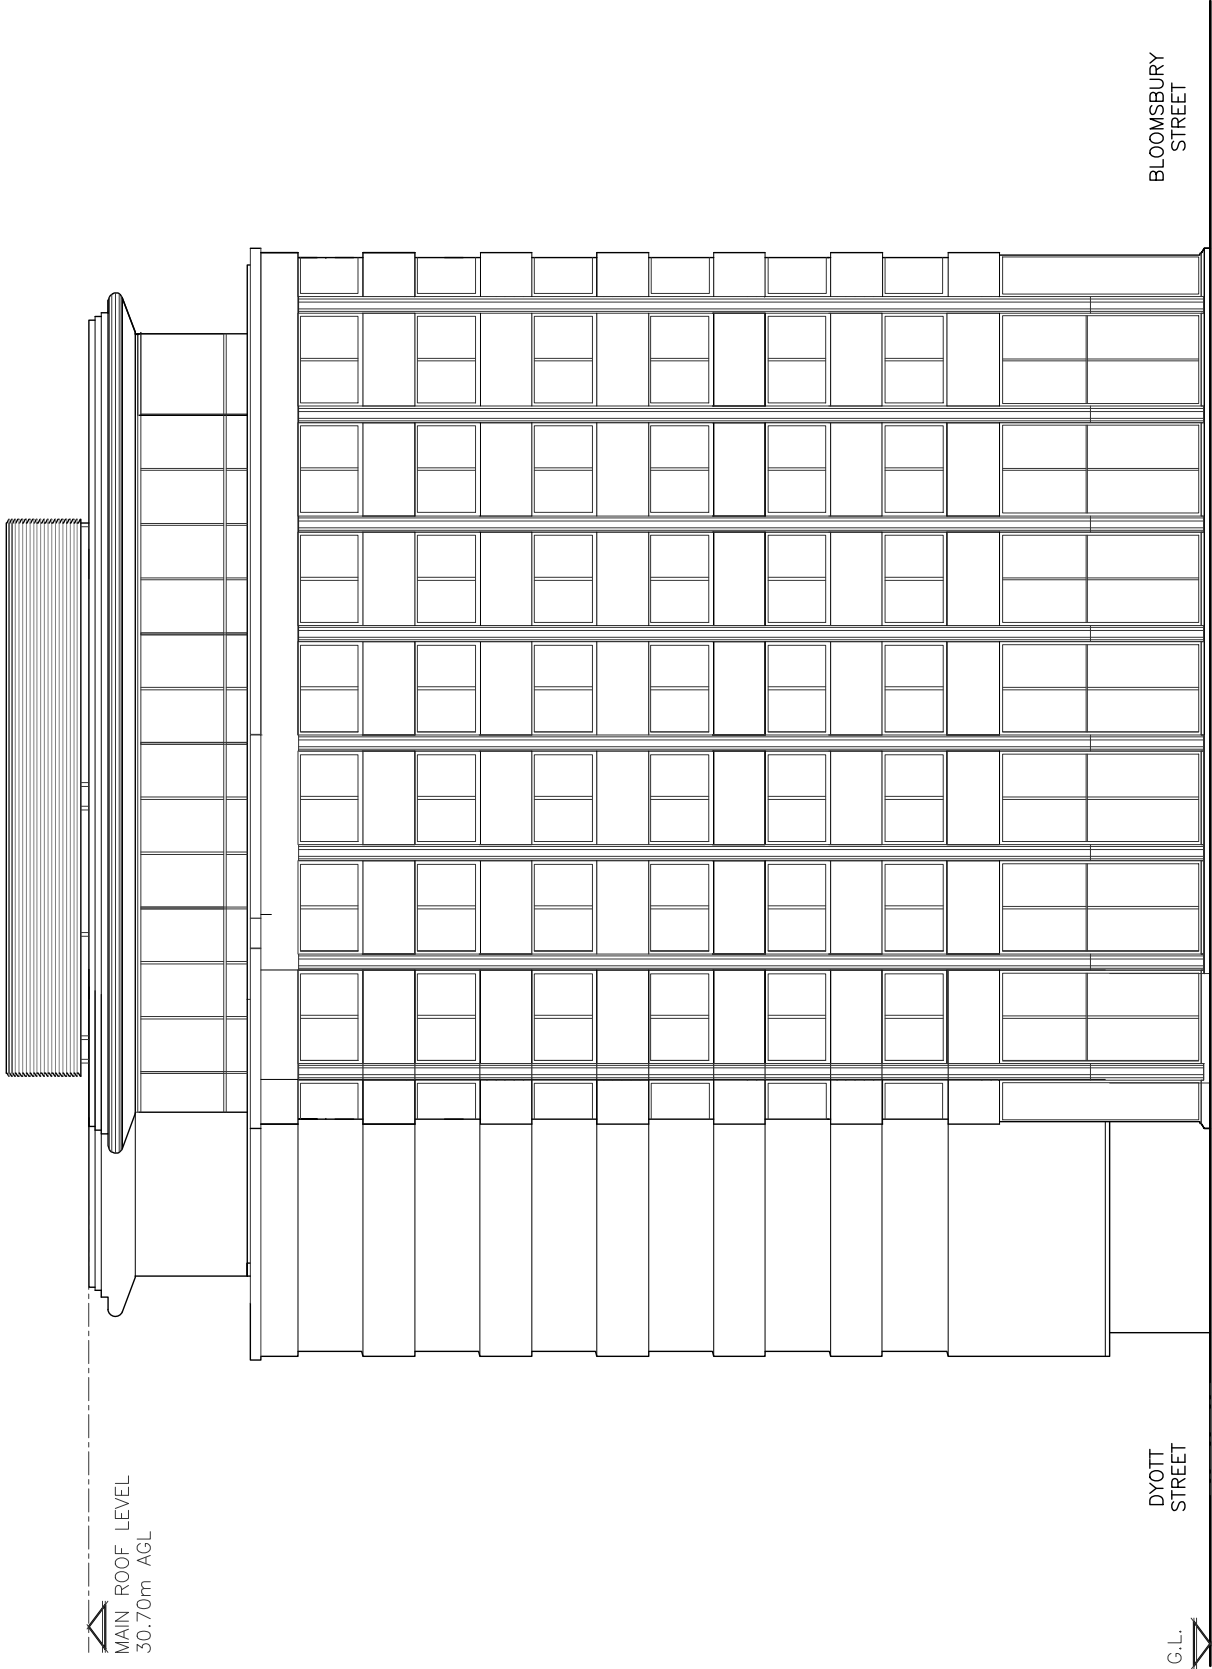

EXISTING SOUTH EAST ELEVATION
(1:200)

The drawings comply with TEF & Vodafone Standard ICNIRP guidelines.
Designed in accordance with CTIL document: SDN0008

REV	Issued For Approval		GJ	DW	24.02.20
	MODIFICATION		BY	CH	DATE

CLARKE

telecom

Unit E, Madison Place, Northampton Road,
Manchester, M40 5AG
Tel: 0161 785 4500
Fax: 0161 785 4501
Web: www.clarke-telecom.com

vodafone

CORNERSTONE - NON BEACON

Cell Name	Opt.
ALBION HOUSE	–

Cell ID No		
CTIL	TEF	VF
242202	N/A	15321

Site Address / Contact Details

ALBION HOUSE
55–59 NEW OXFORD STREET
LONDON
WC1A 1BS

Drawing Title:
EXISTING SOUTH EAST ELEVATION

Purpose of Issue:	PLANNING	Dwg Rev:
-------------------	----------	----------

Drawing Number:	306	A
-----------------	-----	---

Surveyed By:	DW	Original Sheet Size:	A3	Pack Issue:
--------------	----	----------------------	----	-------------

Drawn:	PD	Date:	21.06.19	Checked:	DW	Date:	21.06.19	G
--------	----	-------	----------	----------	----	-------	----------	---

