


REVISIONS			REVISION NOTES:		
REV	DATE		REVISION NOTES:		
A	2021.06.16		ROOF BOX REMOVED. ROOFLIGHTS ALTERED. THIRD FLOOR INTERNAL LAYOUT ALTERED		

KEY

PROPOSED HEIGHT
INCREASE 2,900

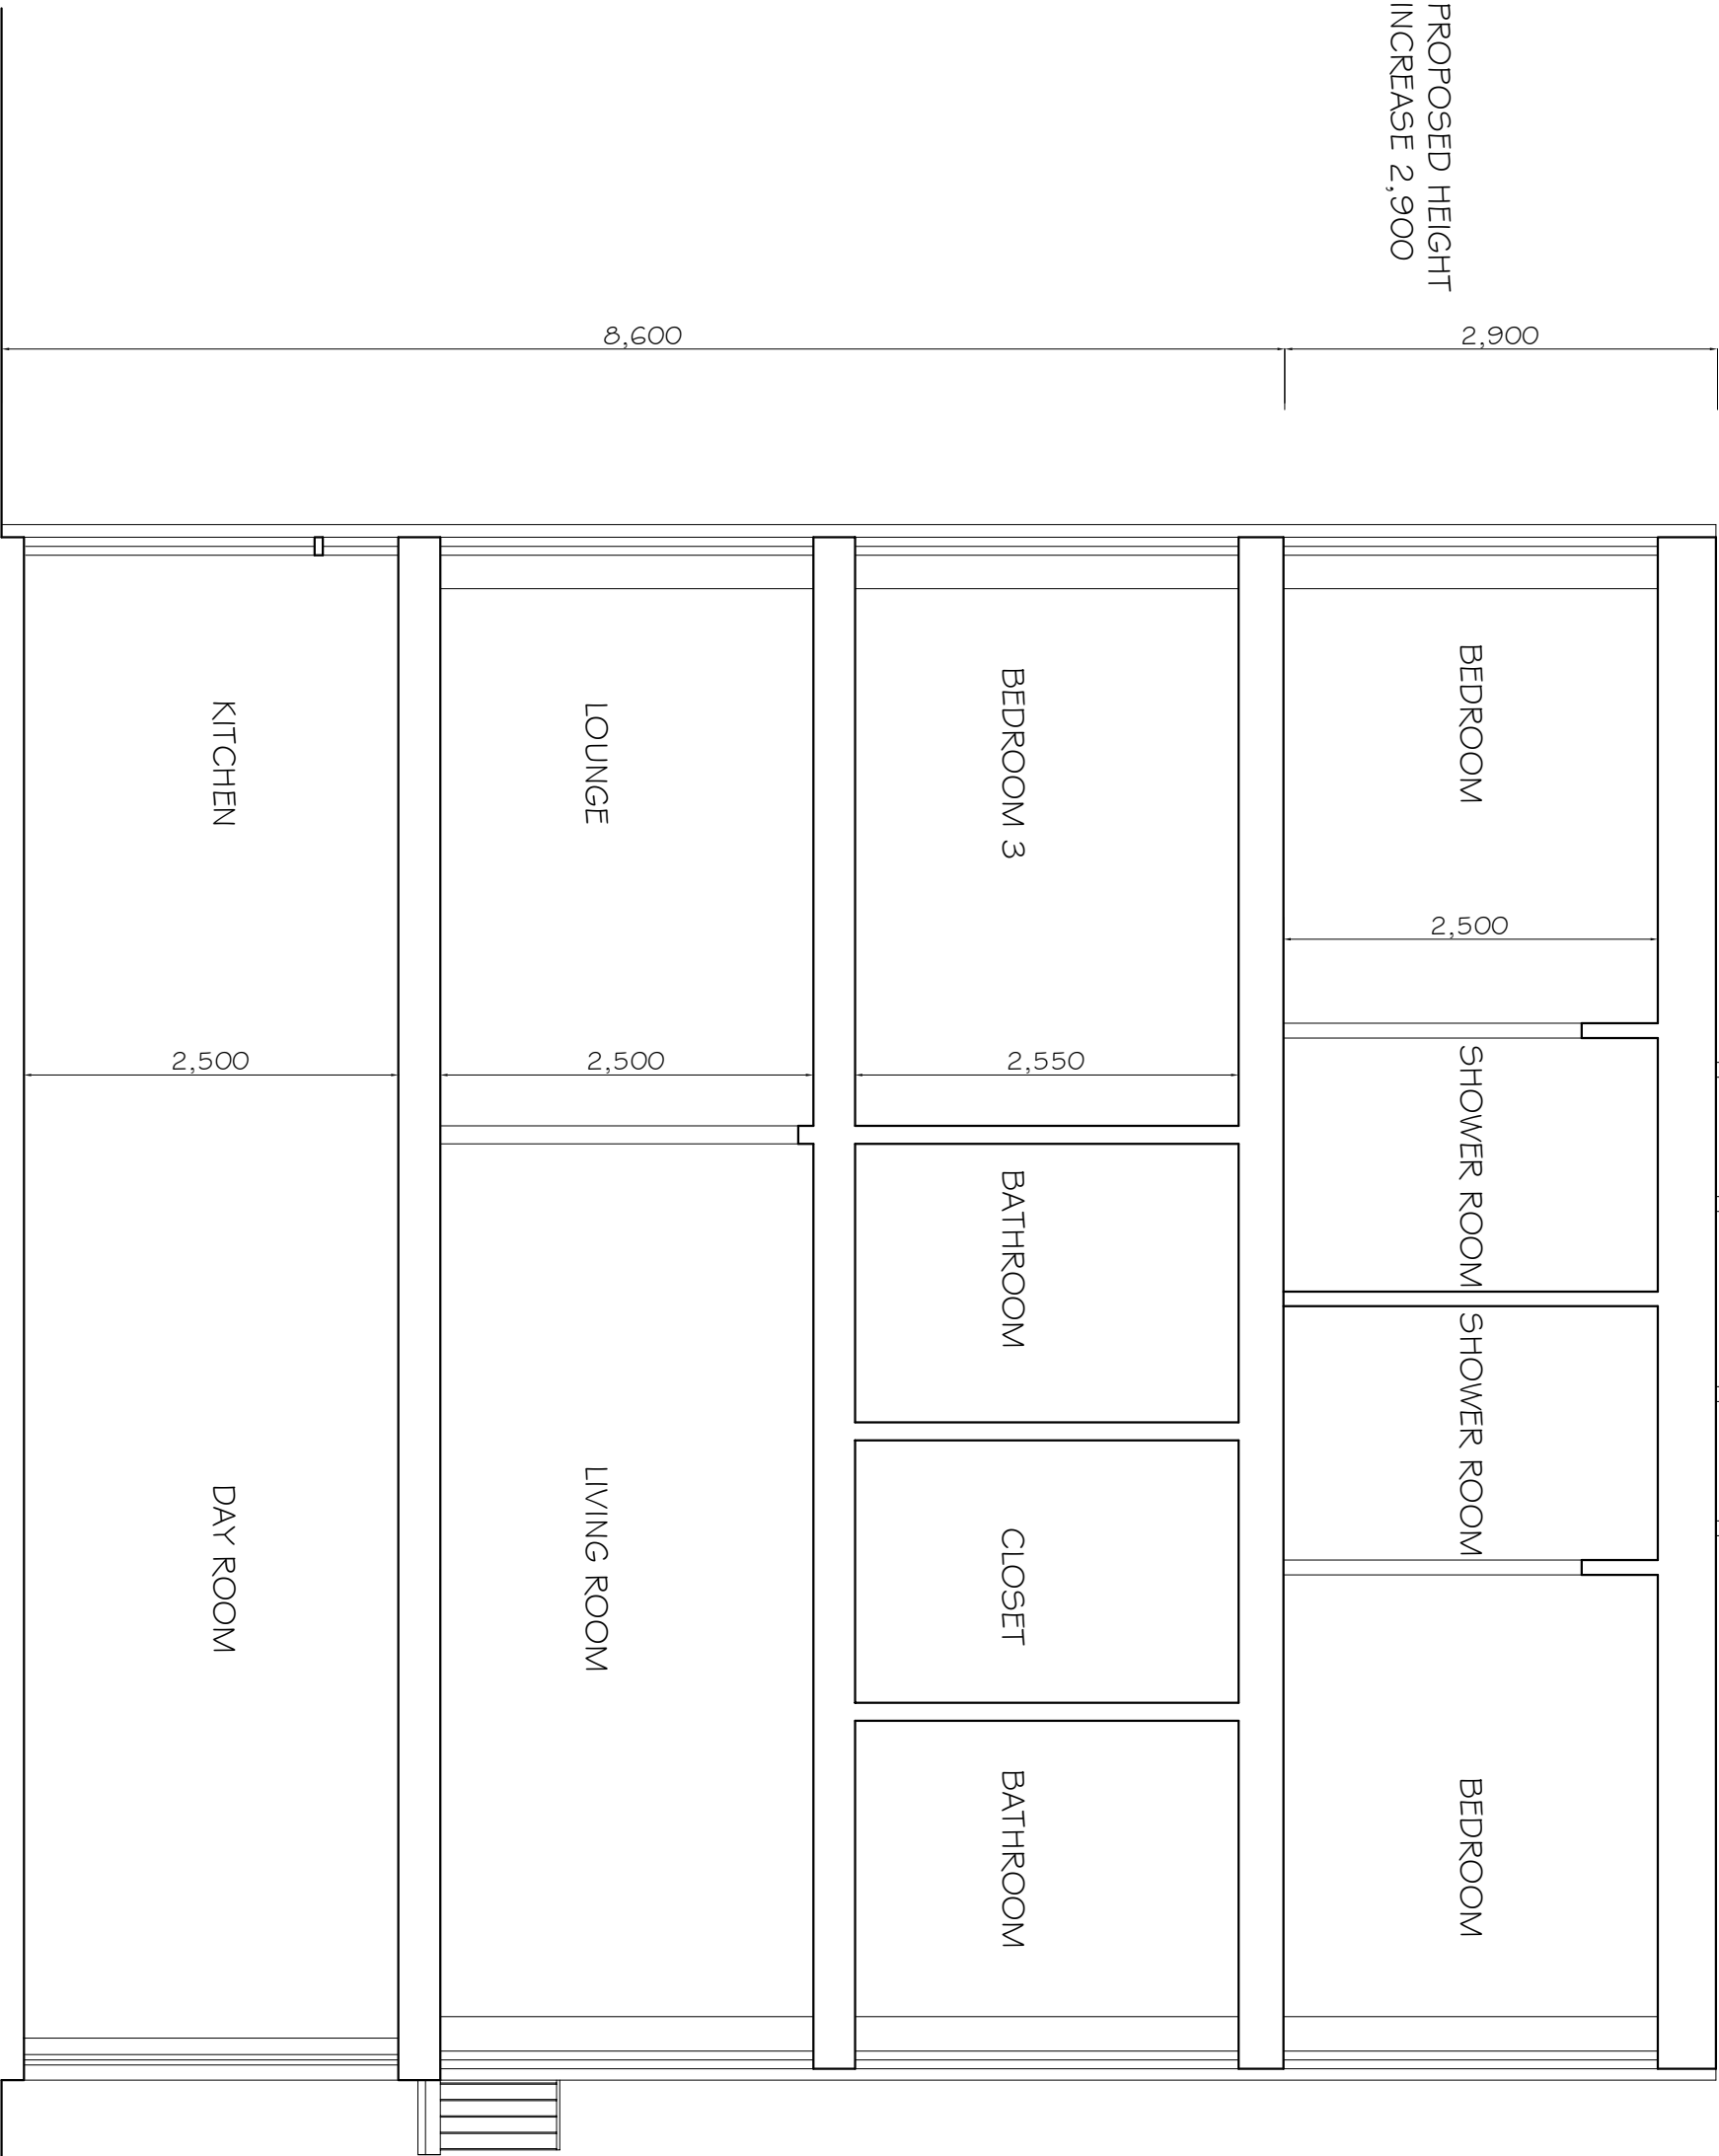

NOTES

1. Do not scale from this drawing.
2. All dimensions are to be confirmed by the contractor and each element must be in accordance with the architect's design.
3. Report all drawing errors, omissions and discrepancies to the architect/designer.

KASIA WHITFIELD DESIGN

KASIAWHITFIELD@GMAIL.COM
T: 020 73496652
M: 07989035353

JOB
25 PRIMROSE HILL ROAD
LONDON NW3 3DG
TITLE
PROPOSED SECTION

DATE	SCALE	STATUS
2021.06.16	1:50@A3	PROPOSED
PROJECT NO.	DRAWING NO.	REVISION

PHR25	PP6	A
-------	-----	---