



Elevation A

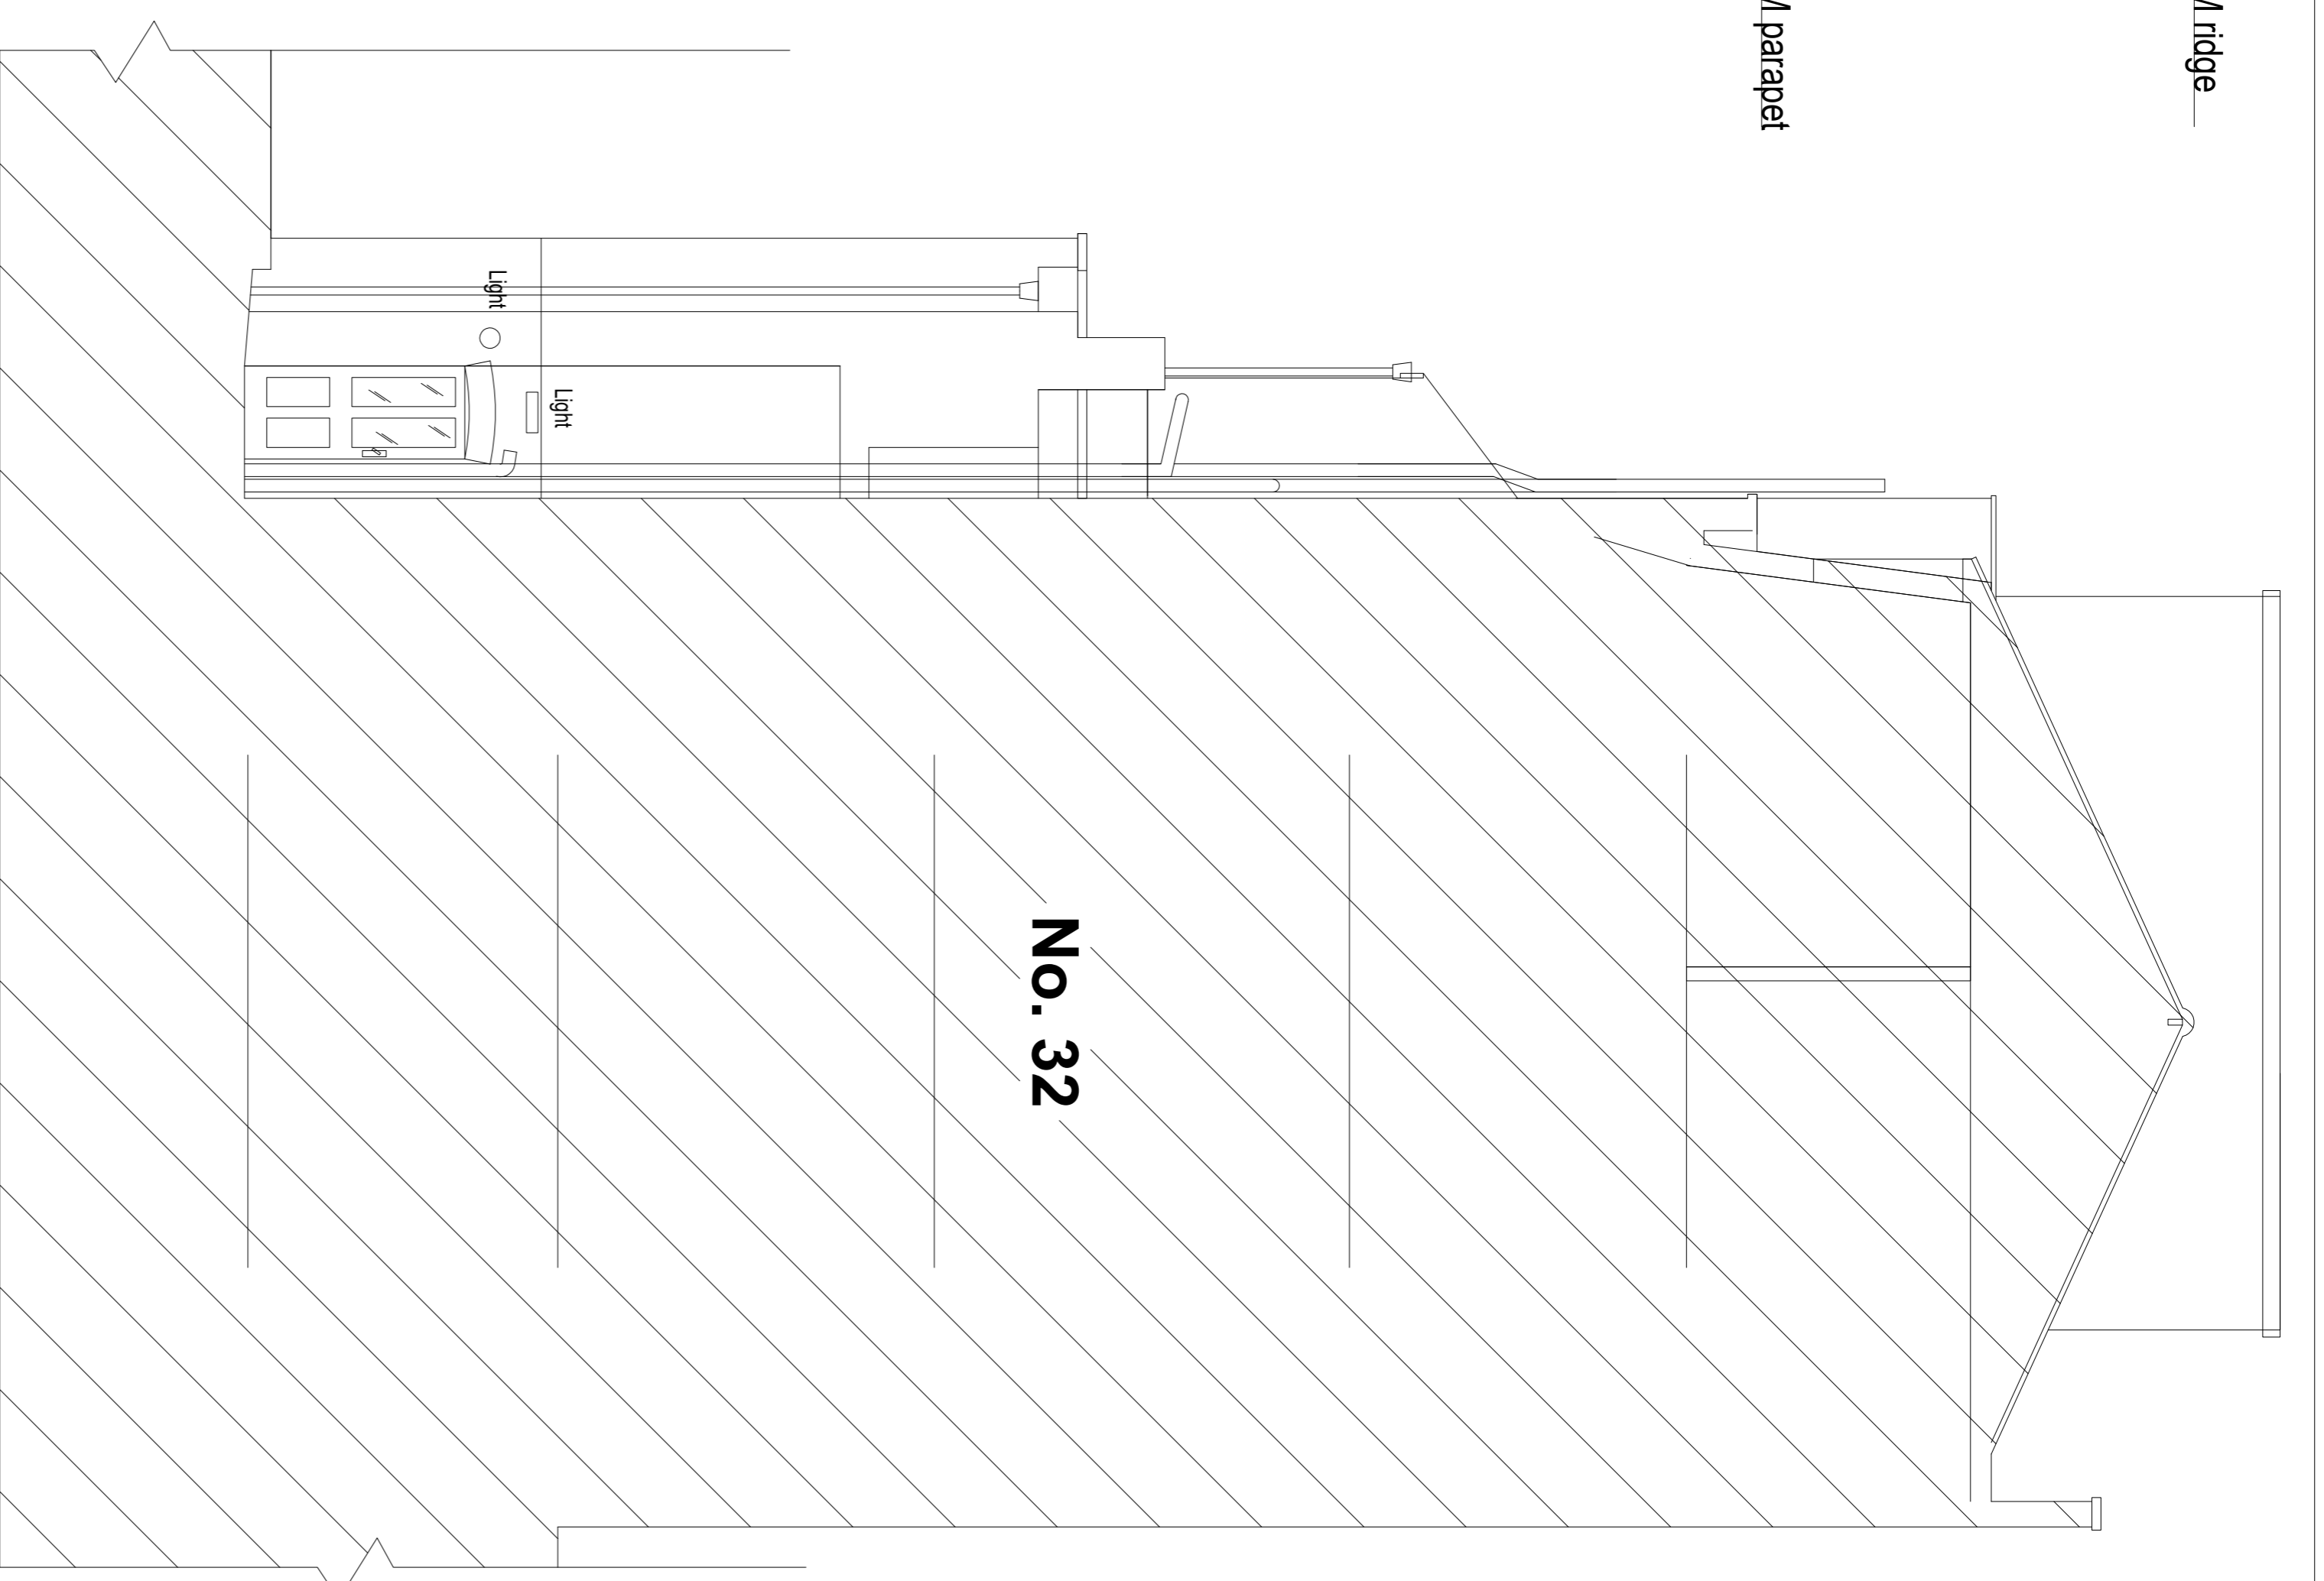

Elevation B



Elevation C

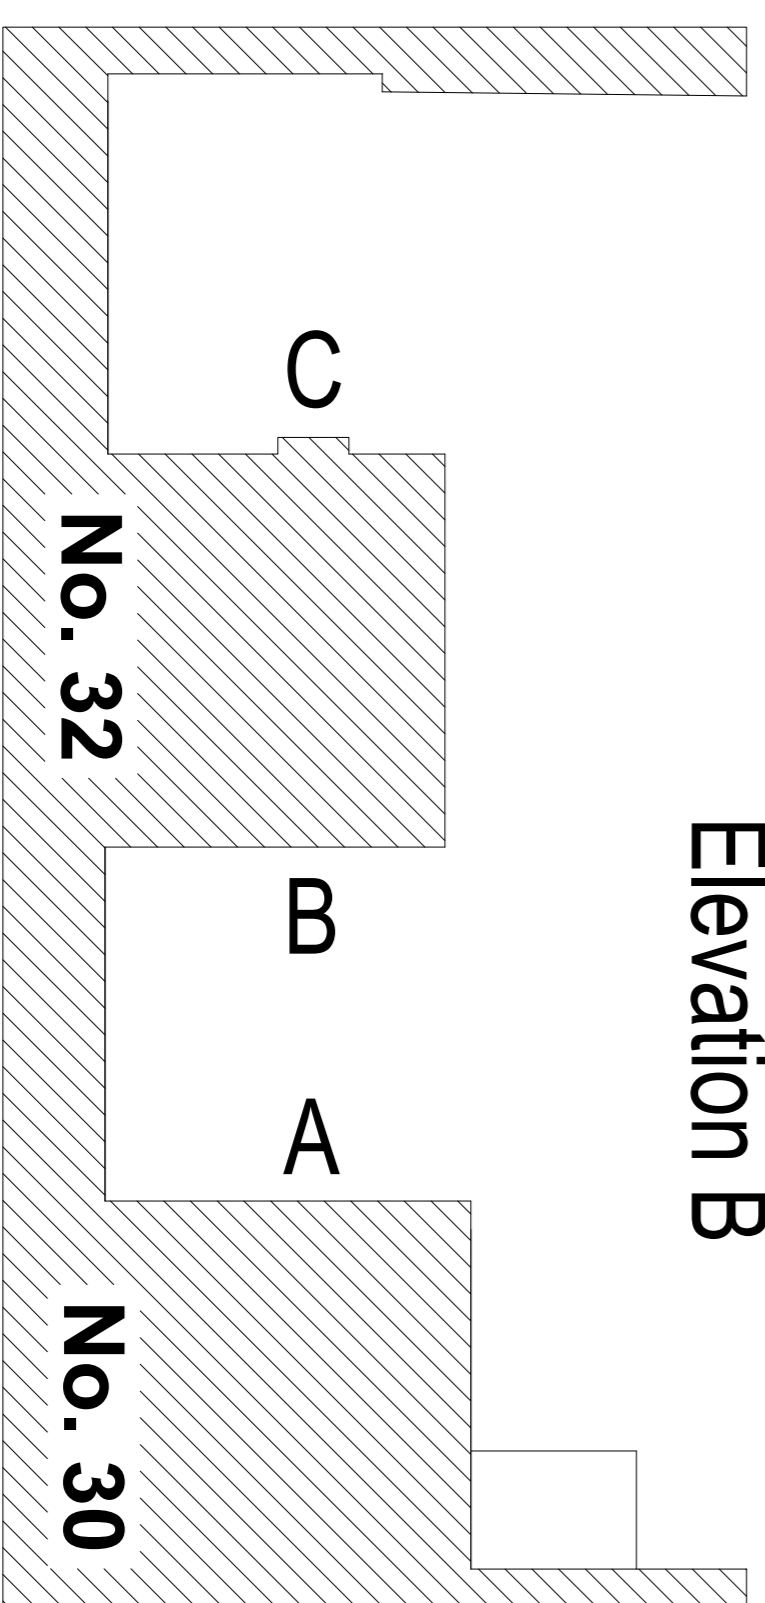

Reference: The Oxford House, 2010/10/05
Oxford House, Tavisstock Place, London
Architect's Drawing

This drawing is the copyright of Patrick Howard Design Associates and may not be reproduced in whole or part without written permission. CONTRACTORS MUST VERIFY ALL DIMENSIONS ON SITE BEFORE SETTING OUT. COMMENCING WORK OR MAKING ANY SHOP DRAWINGS & MUST NOT SCALE FROM COPIES WITHOUT VERIFICATION. COPYRIGHT (C)

Rev.	Detail	Date	By

P.H.D ASSOCIATES
 ARCHITECTS
 SUITE 101
 WATER LANE
 STANSTED
 ESSEX
 CM24 8JU
 TEL: 01279 817342
 EMAIL: info@phdassociates.co.uk

Project: Oxford House Hotel
 Tavisstock Place, London
 Drawing: WCH 9RE
 Side Elevations
 As Existing

Date: 08/07/2021
 Drawn By: L/SHD
 Scale: 1 to 50 @ A1
 Drawing Number: 2105 LB 804