



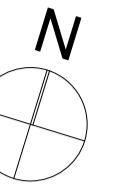


Elevation Key

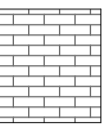

Existing Materials


-  1. Red brick with light coloured mortar
-  2. Concrete banding and panels under windows
-  3. Roof above west wing - copper roof
-  4. Roof above east wing - vertical tiles

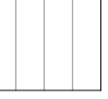

2

Elevation 01

1:100

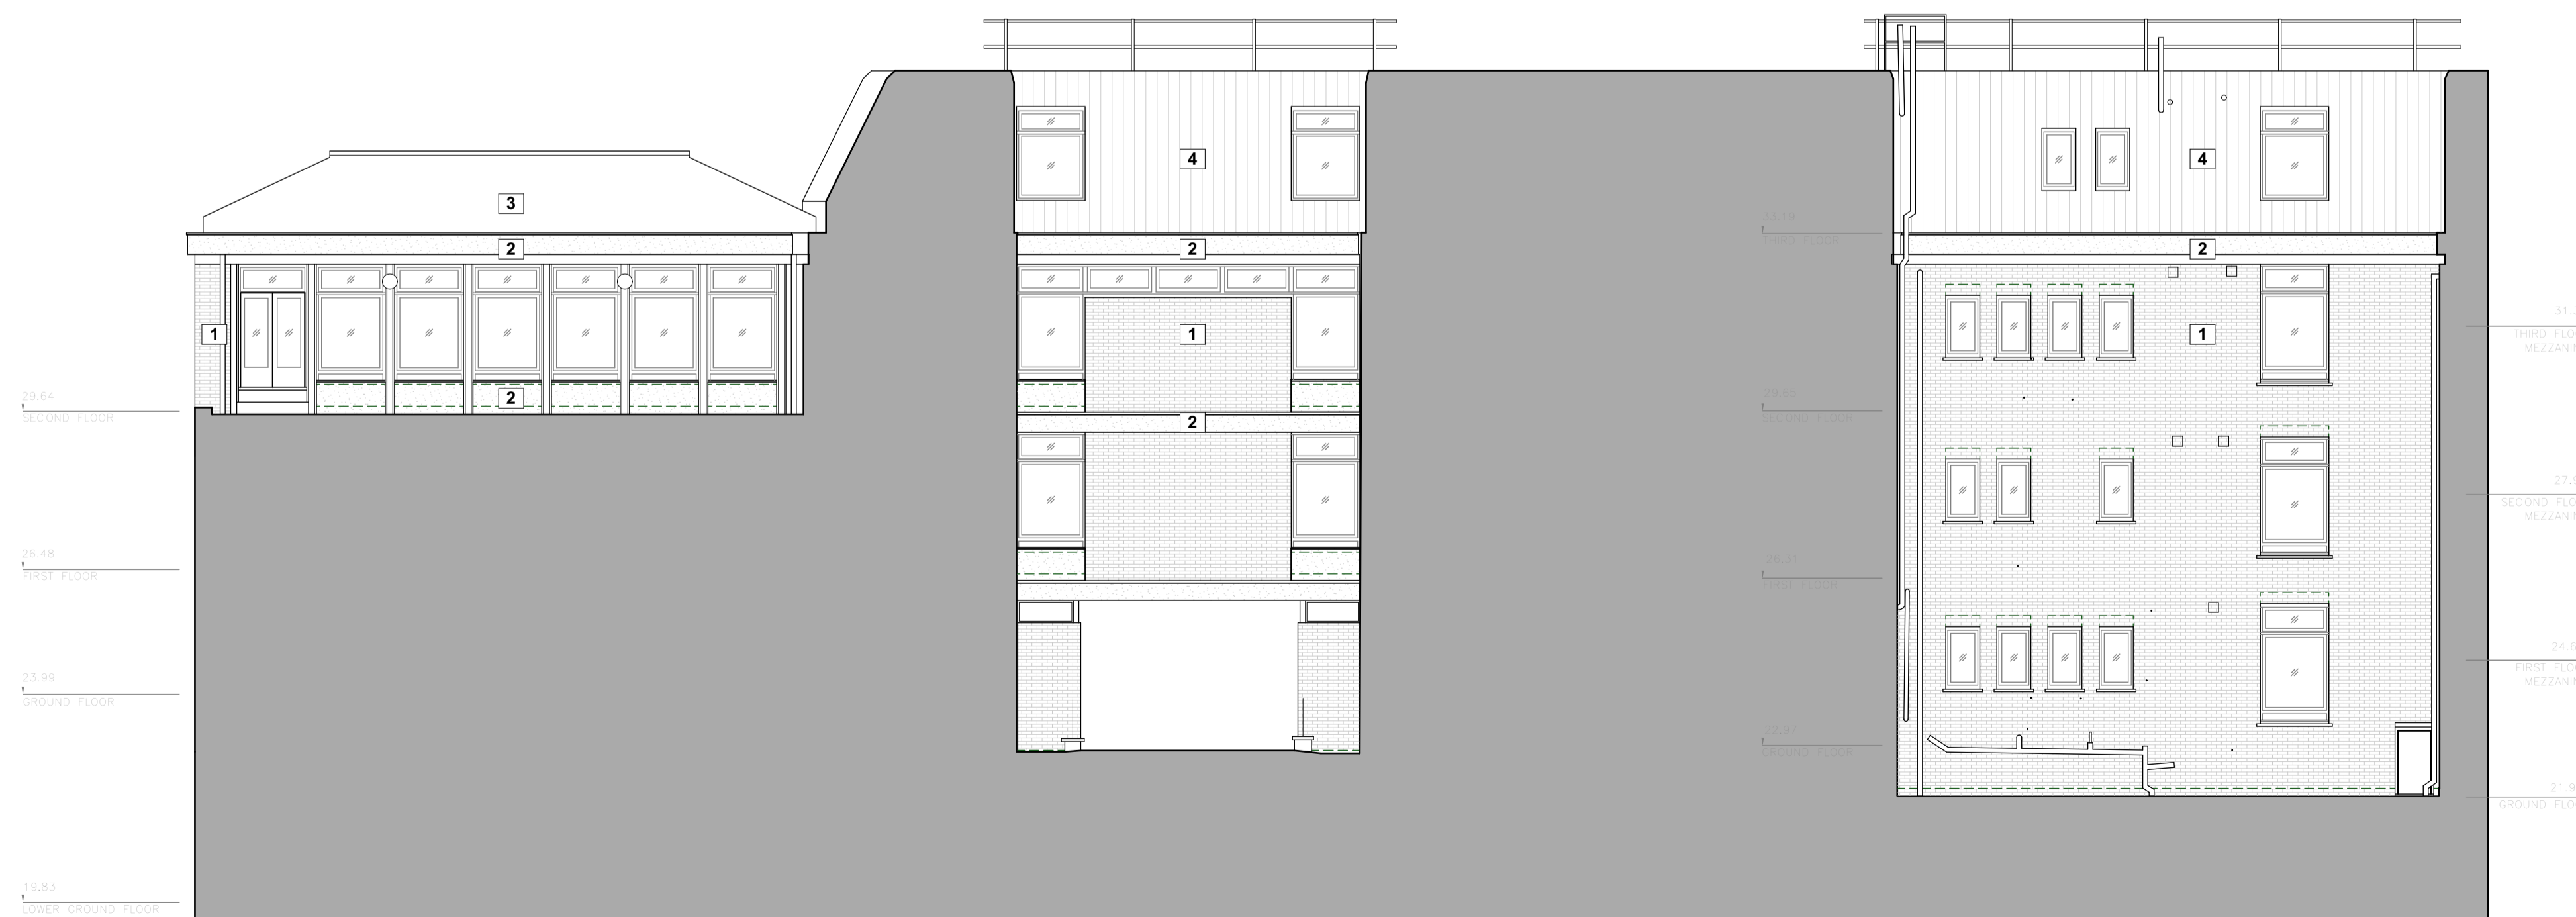


1

Elevation 02

1:100

P01 JLe 08.07.21 Issued for Planning
 Rev | Init | Date | Revision

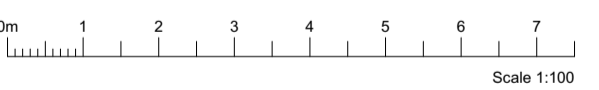

lsia
 ARCHITECTS

NORWICH
 The Old Drill Hall
 23a Castle Market Street
 Norwich NR1 3DY
 +44(0)1603 660711

LONDON
 Floor 2
 50-54 Clerkenwell Road
 London EC1M 5PS
 +44(0)20 7278 1739
 www.lsiarchitects.co.uk

Client
 City of London Corporation
 Project
 City Junior School
 Title
 Existing General Arrangement Elevations
 Sheet 01

Scale @ A1 1:100	Date 15/06/21	Drawn JLe
Purpose of issue For Information		
Drawing Code 21040-LSI-A1-ZZ-DR-A-1250	Suit Rev S2 P01	