




Section Key 1:500

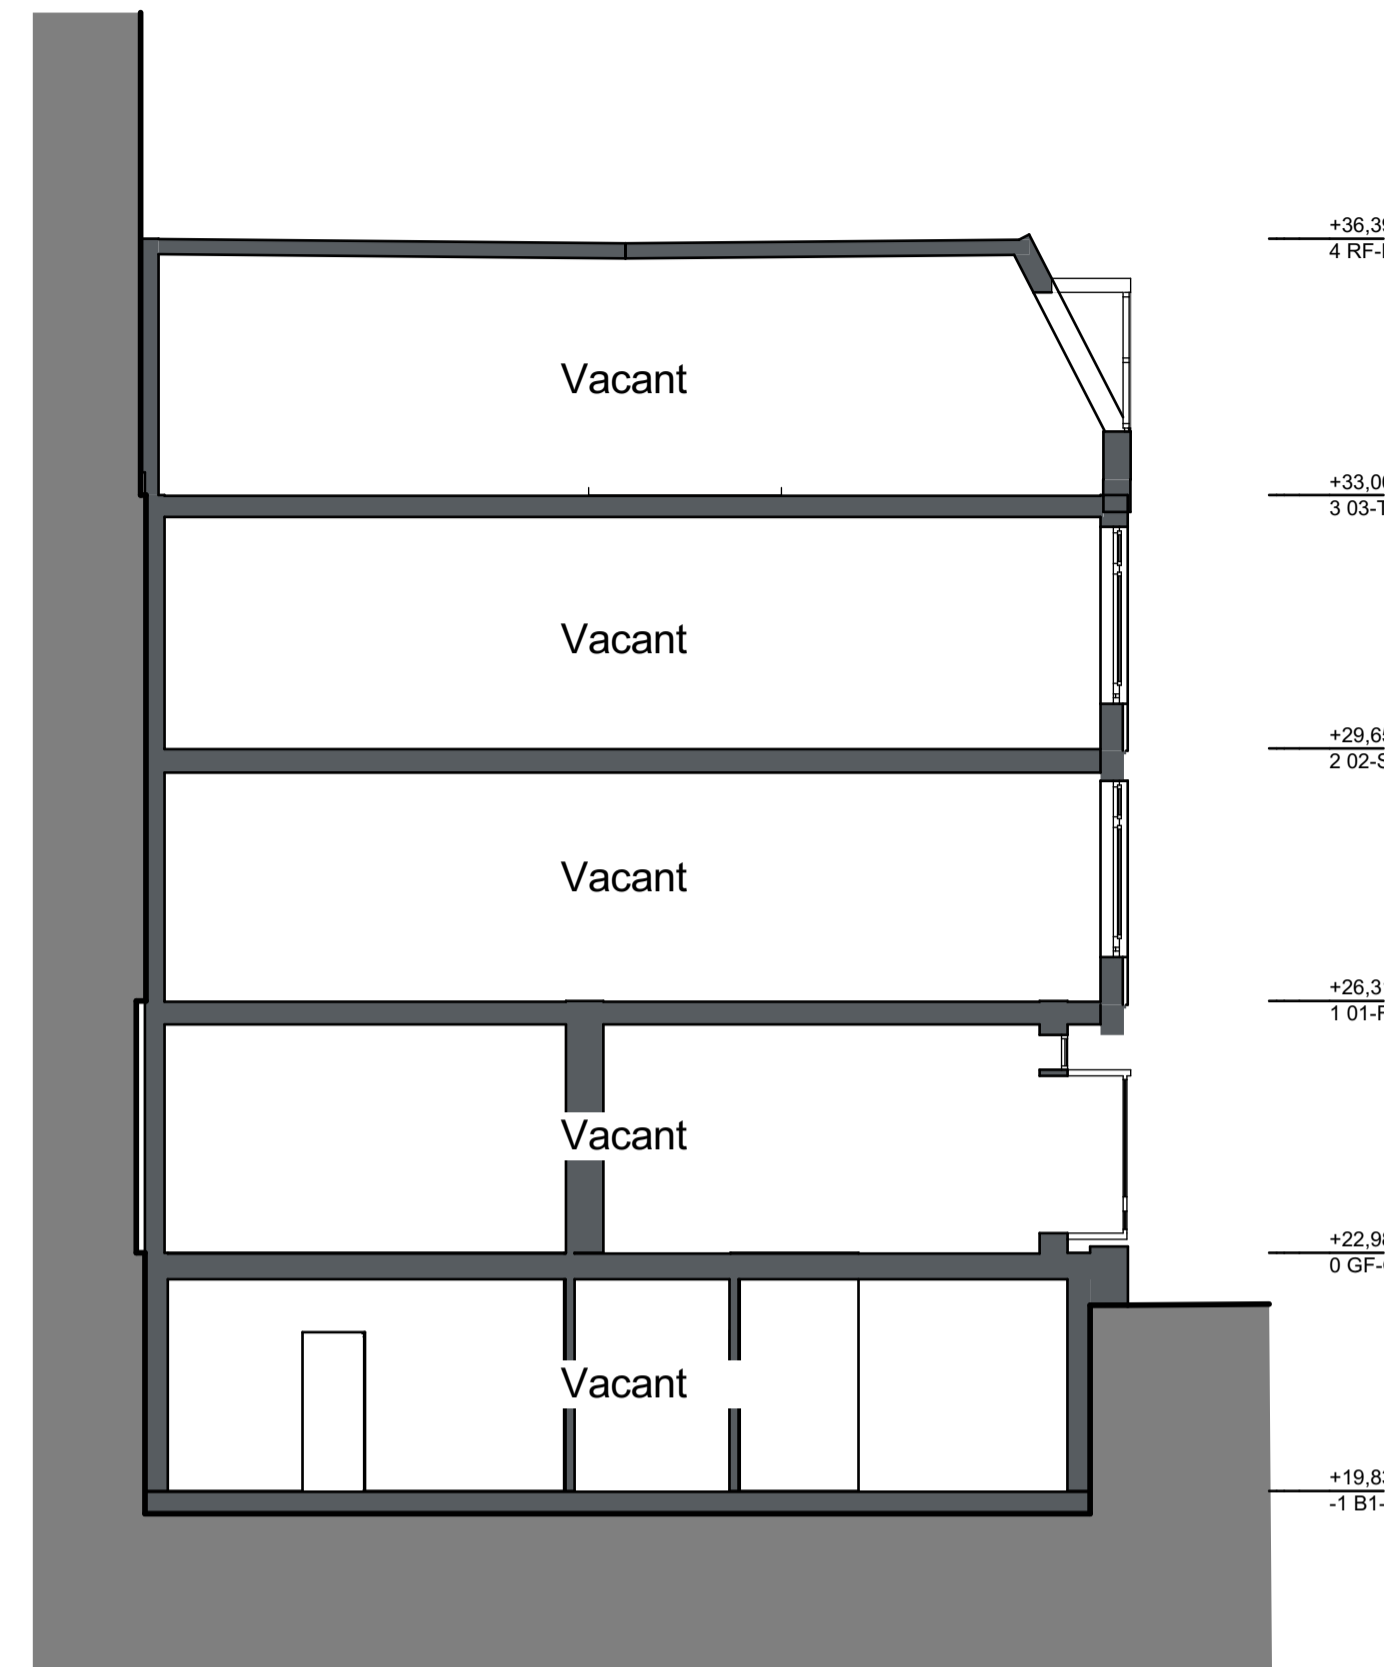

1 Building Section AA 1:100
 No external change to building section

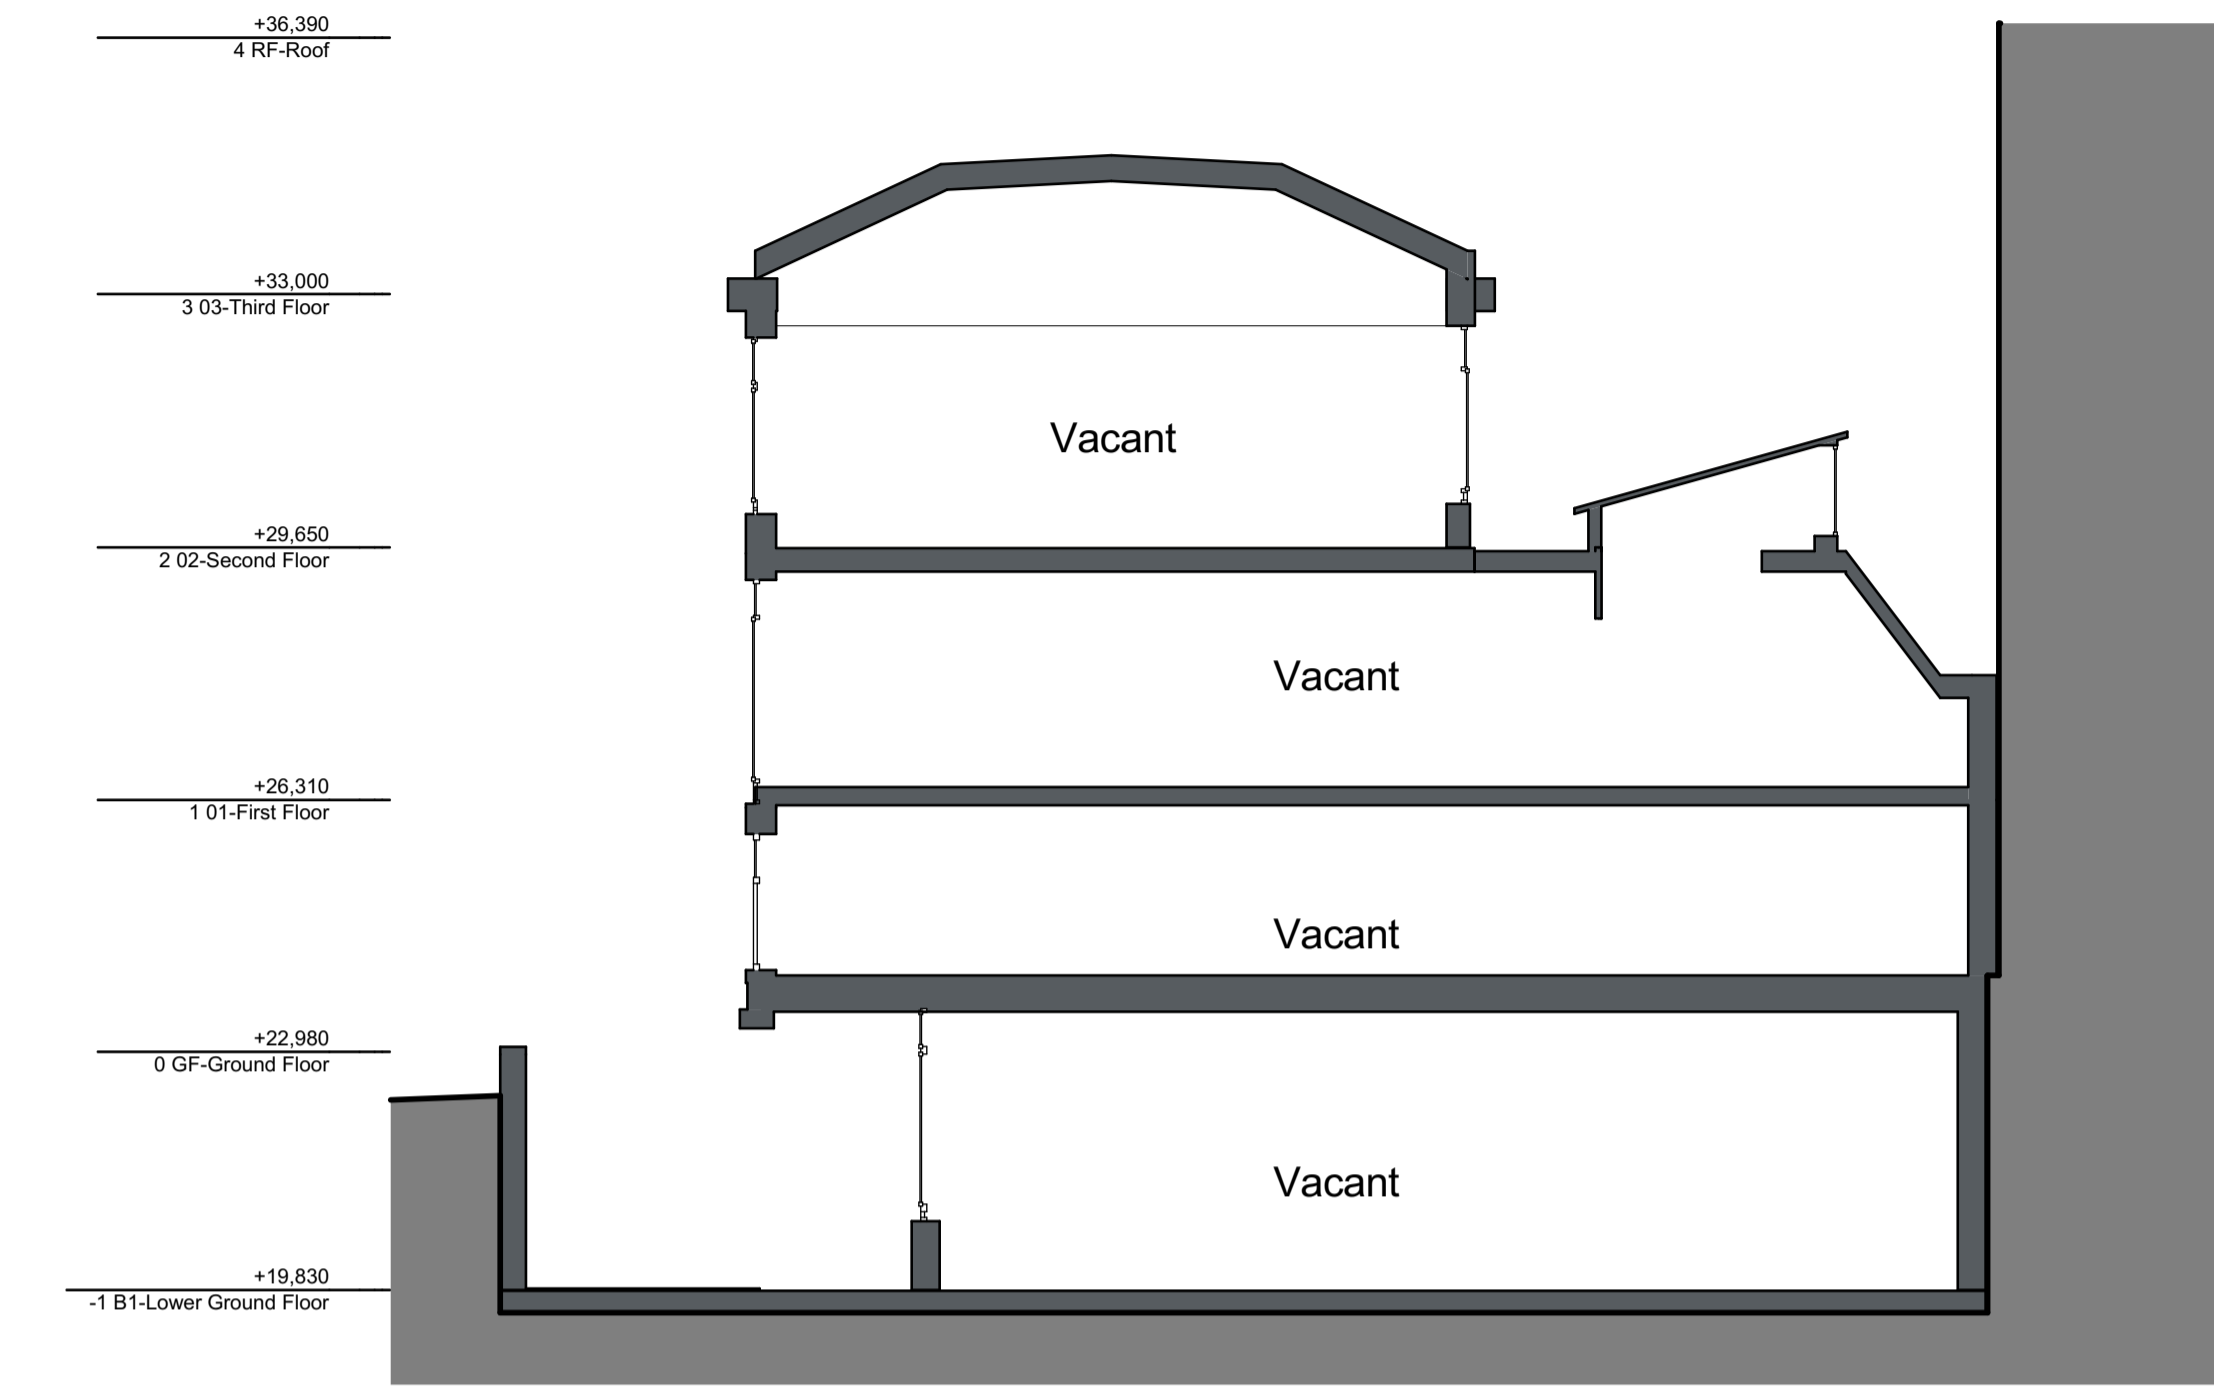


2 Building Section CC 1:100
 Lower Ground Floor extension

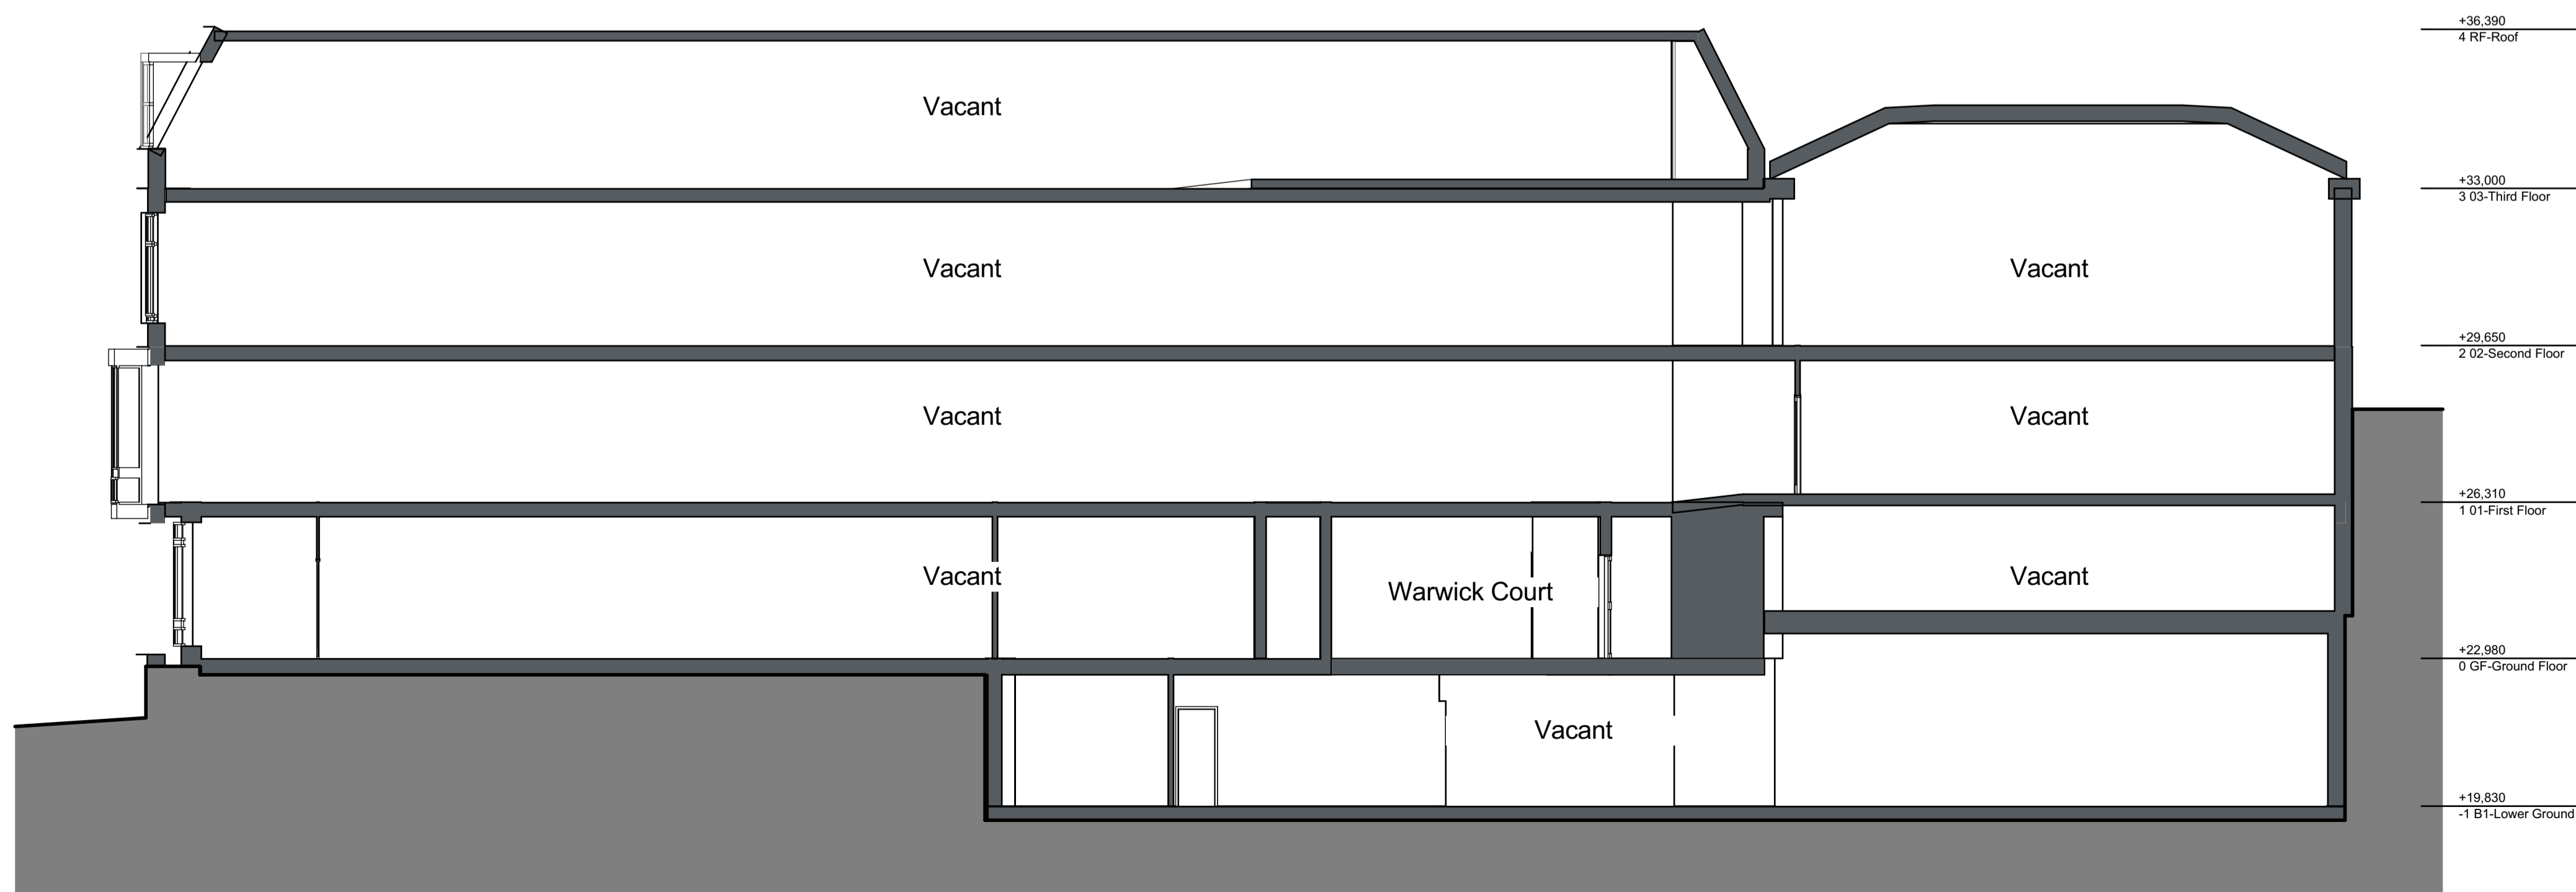

3 Building Section BB 1:100
 No external change to building section

P01 JLe 08.07.21 Issued for Planning
 Rev | Init | Date | Revision

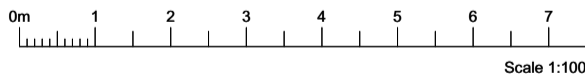

lsia ARCHITECTS

NORWICH
 The Old Drill Hall
 23a Castle Market Street
 Norwich NR1 3DY
 +44(0)1603 660711

LONDON
 Floor 2
 50-54 Clerkenwell Road
 London EC1M 5PS
 +44(0)20 7278 1739
 www.lsiarchitects.co.uk

Client
 City of London Corporation
 Project
 City Junior School
 Title
 Existing General Arrangement Sections
 Sheet 01

Scale @ A1 1:100 Date 15/06/21 Drawn JLe

Purpose of issue	
For Information	
Drawing Code	Suit Rev
21040-LSI-A1-ZZ-DR-A-1270	S2 P01