


Elevation 01

Lower Ground Floor extension to west wing

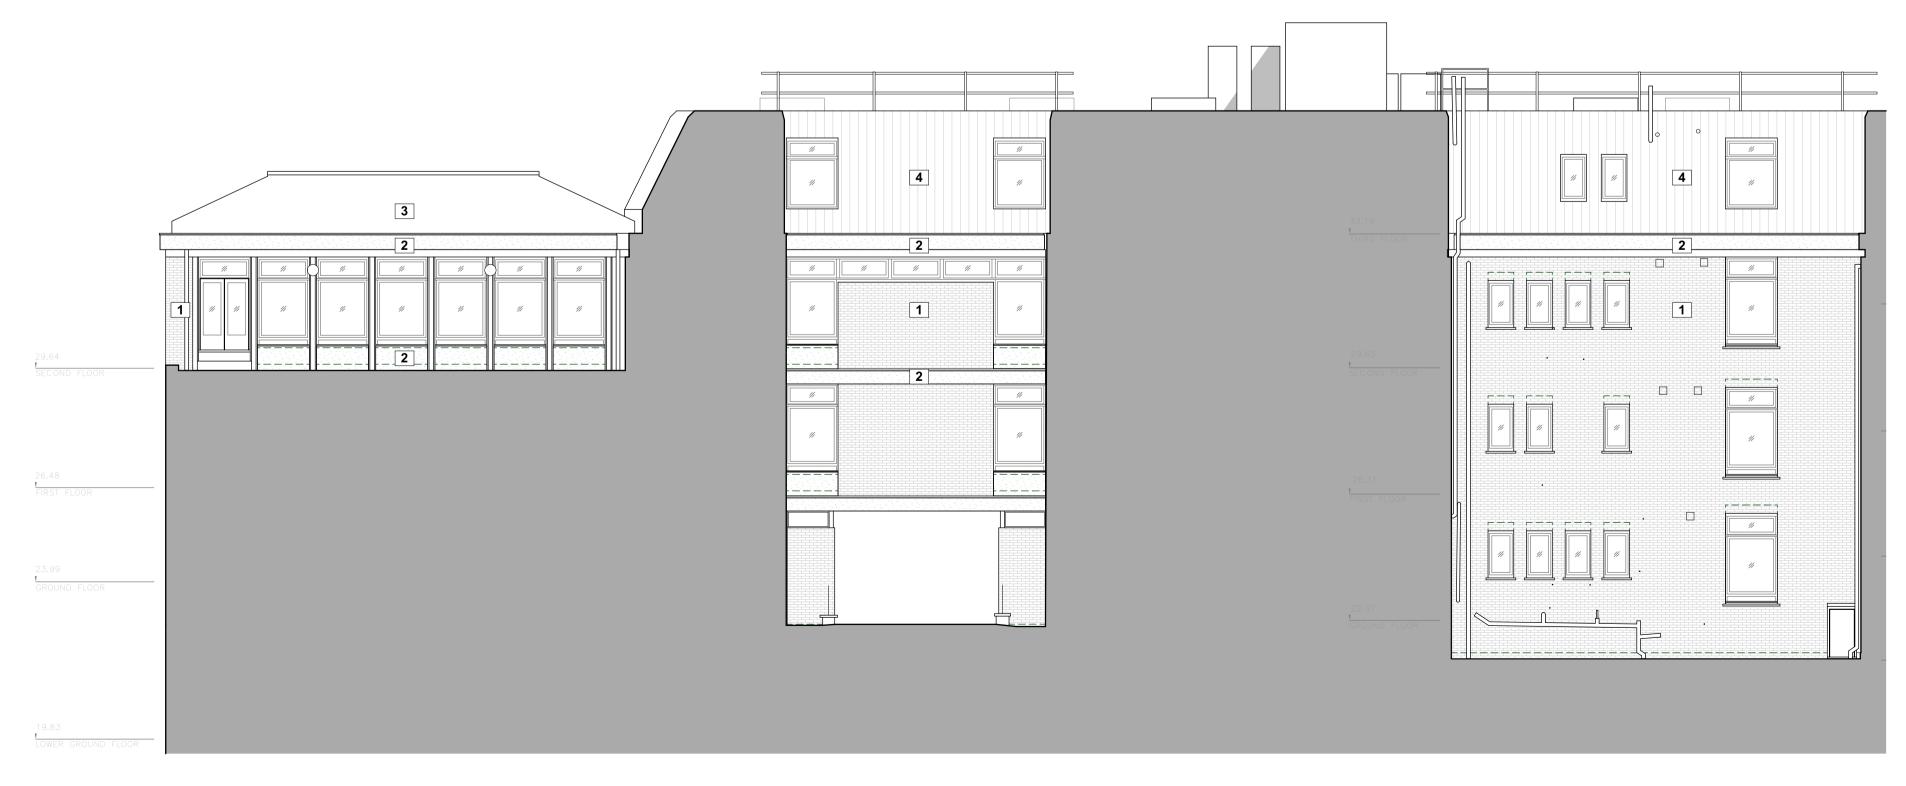

1:100


LSI Ref 21040-LSI-XX-ZZ-M3-A-001-CoLJS 21040 The copyright of the design remains with LSI Architects (Design) Ltd and may not be reproduced without their prior written consent

All dimensions are to be checked on site and the Contract Administrator notified of any discrepancies.

Drawing to be read in conjunction with the project specification Do not scale from this drawing for Constructional purposes



	Existing Materials		
	1. Red brick with light coloured mortar		
	<b>2.</b> Concrete banding and panels under windows		
	<b>3.</b> Roof above west wing - copper roof		
	<b>4.</b> Roof above east wing - vertical tiles		
Proposed Materials			
	<b>A.</b> White glazed brick with buff mortar		
	<b>B.</b> Timber framing around glazing		
	<b>C.</b> Glazing frames bronze		
	<b>D.</b> Green living wall		

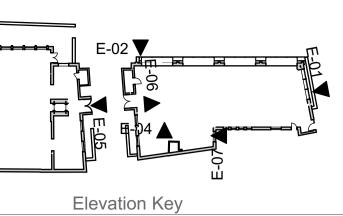



Title Proposed General Arrangement Elevations Elevations Sheet 01

Scale @ A1	Date	Drawn	
1:100	15/06/21	JLe	
Purpose of issue For Information			
Drawing Code 21040-LSI-A1-ZZ-DR-A-1350		Suit.   Rev.   S2   P01	