
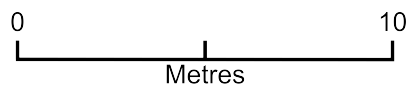


51 Lancaster Grove showing wall and bin location

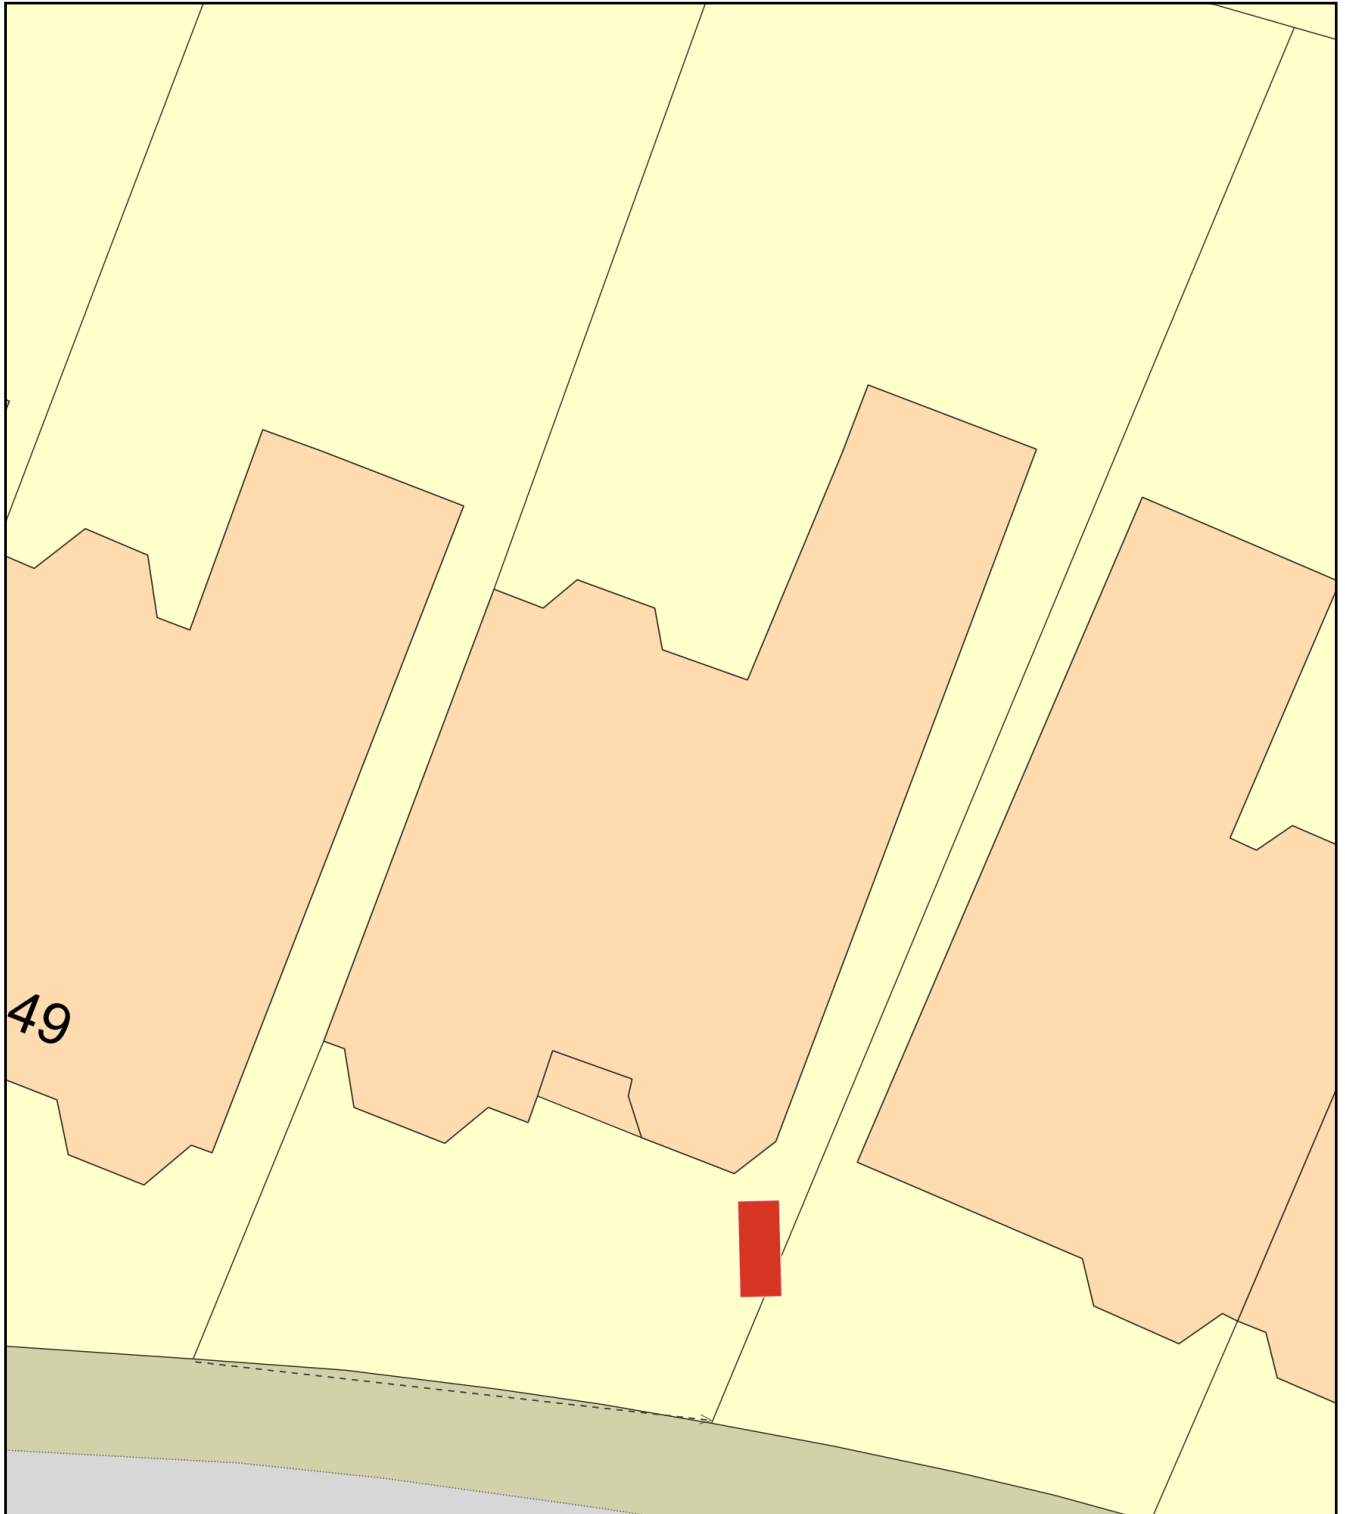

Plan Produced for: SC Parry-Wingfield

Date Produced: 01 Jul 2021

Plan Reference Number: TQRQM21182100719722

Scale: 1:200 @ A4