



7.0 Sixth floor

- KEY**
- Retail
  - Office lobby
  - Residential lobby
  - Office
  - Office cycle storage
  - Residential cycle storage
  - Light industry
  - Plant rooms office
  - Plant rooms residential
  - Residential units

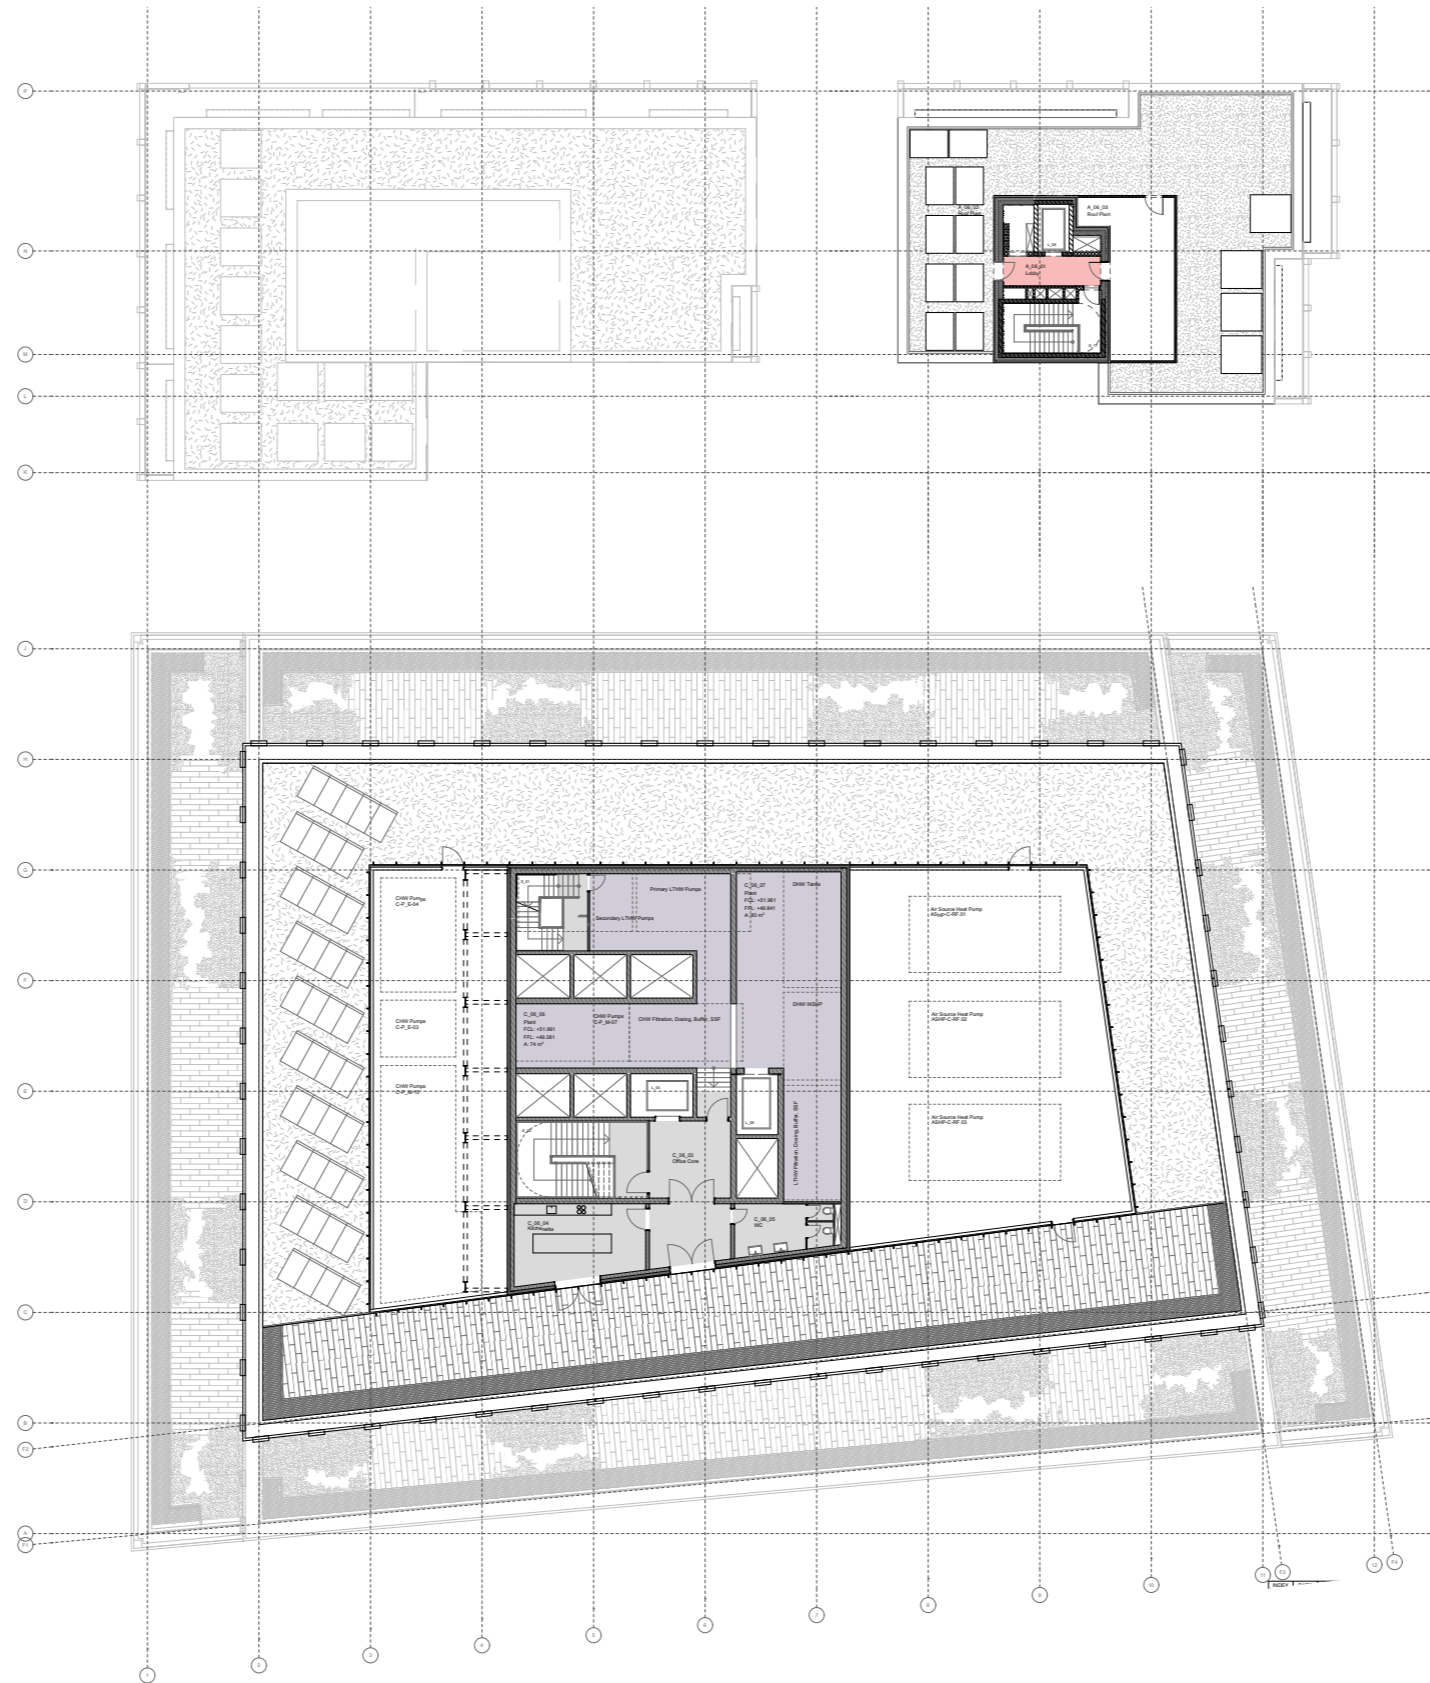

Sixth floor plan submitted in August 2019

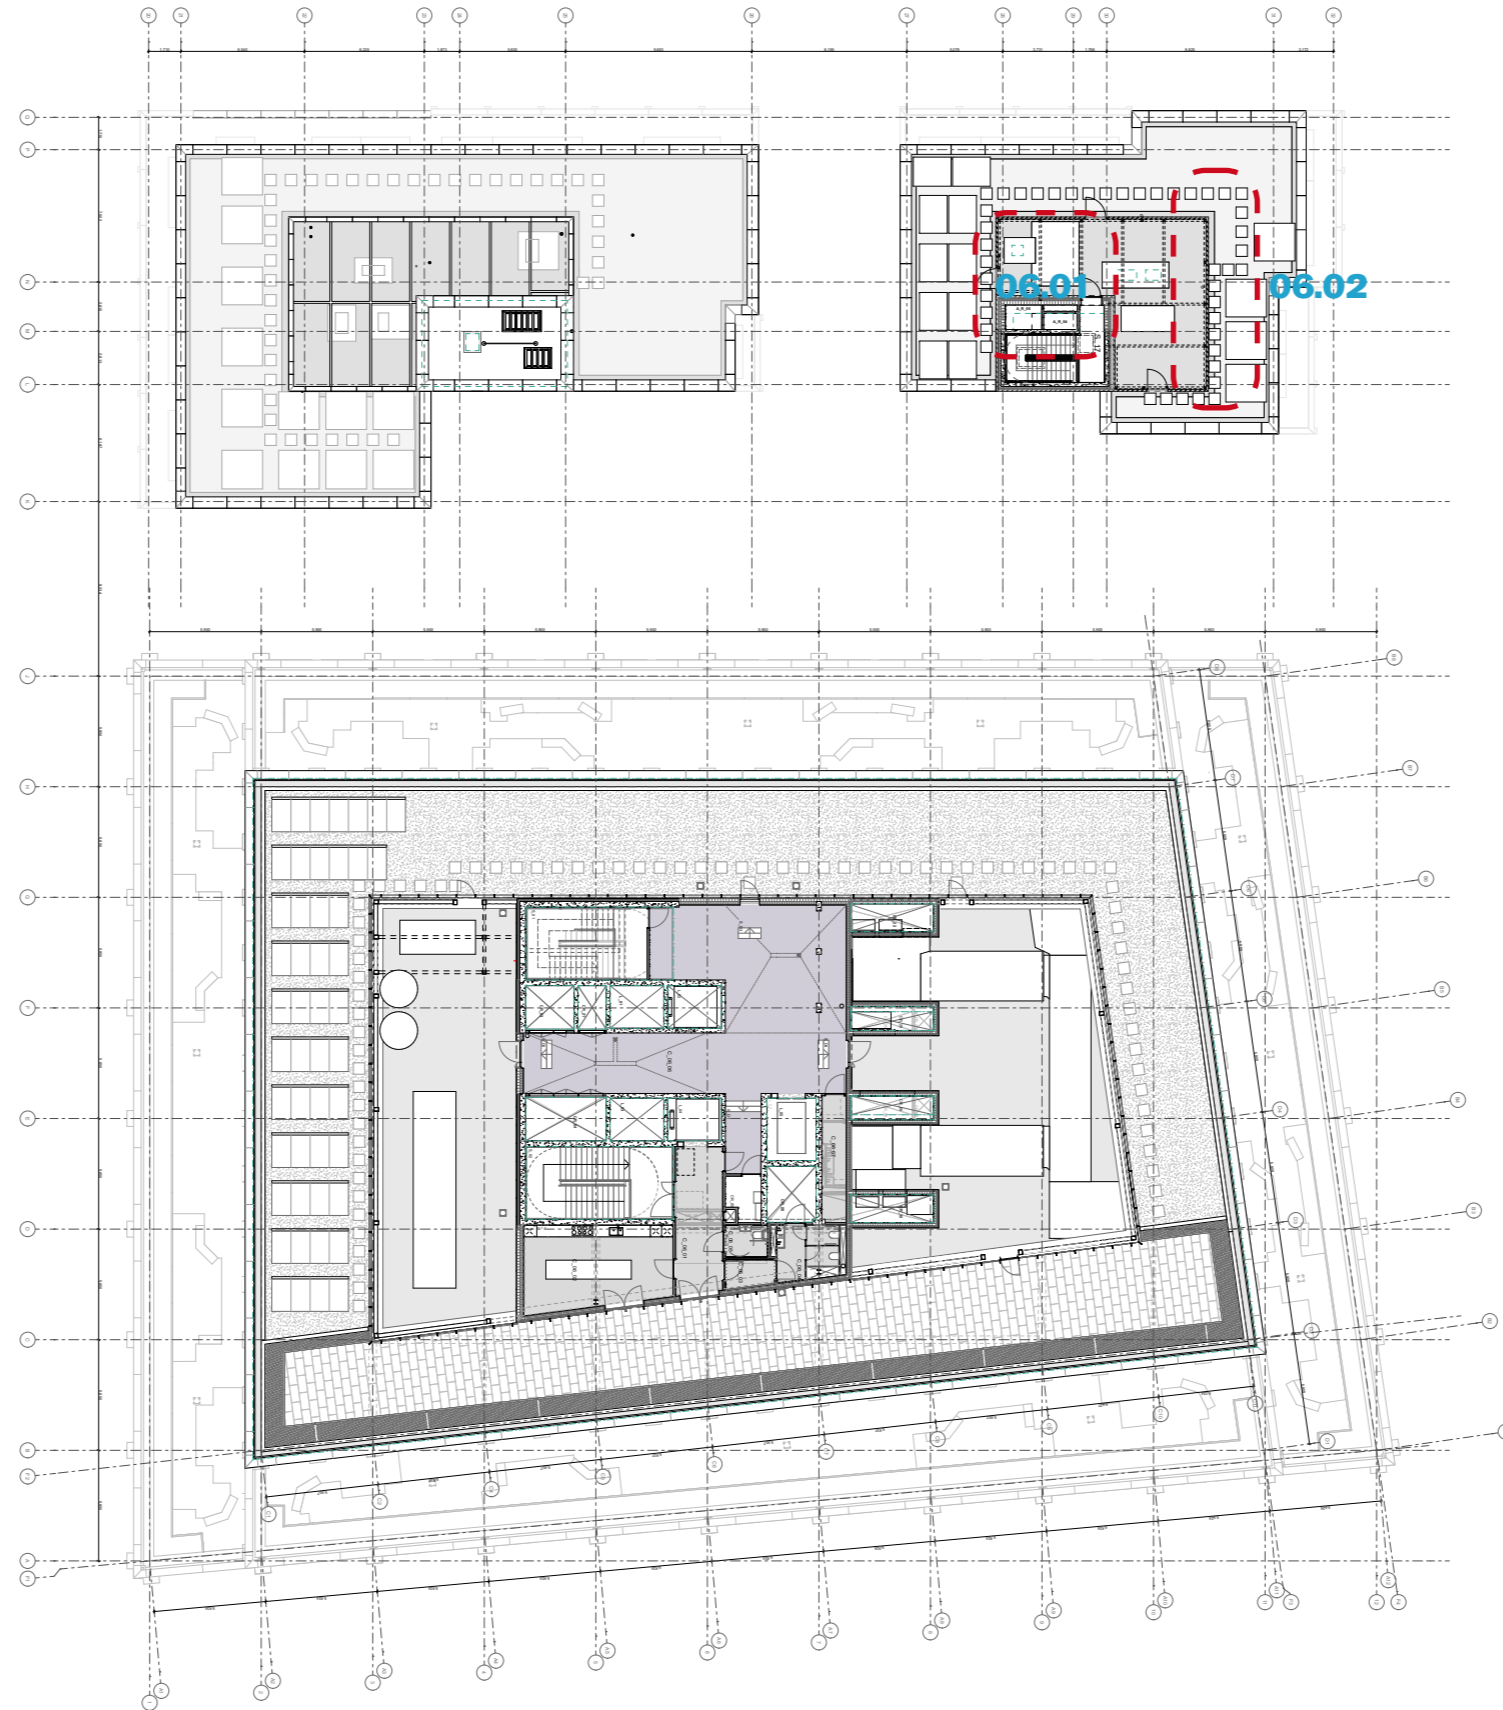

06.01 - Extent of circulation at rooftop level is reduced. See revised area schedule.

06.02 - East wall of plant screen moved 1.5m east to conceal plant equipment.

- KEY**
- Retail
  - Office lobby
  - Residential lobby
  - Office
  - Office cycle storage
  - Residential cycle storage
  - Light industry
  - Plant rooms office
  - Plant rooms residential
  - Residential units

Revised sixth floor plan with amendments marked in red