



8.0 Elevations and sections

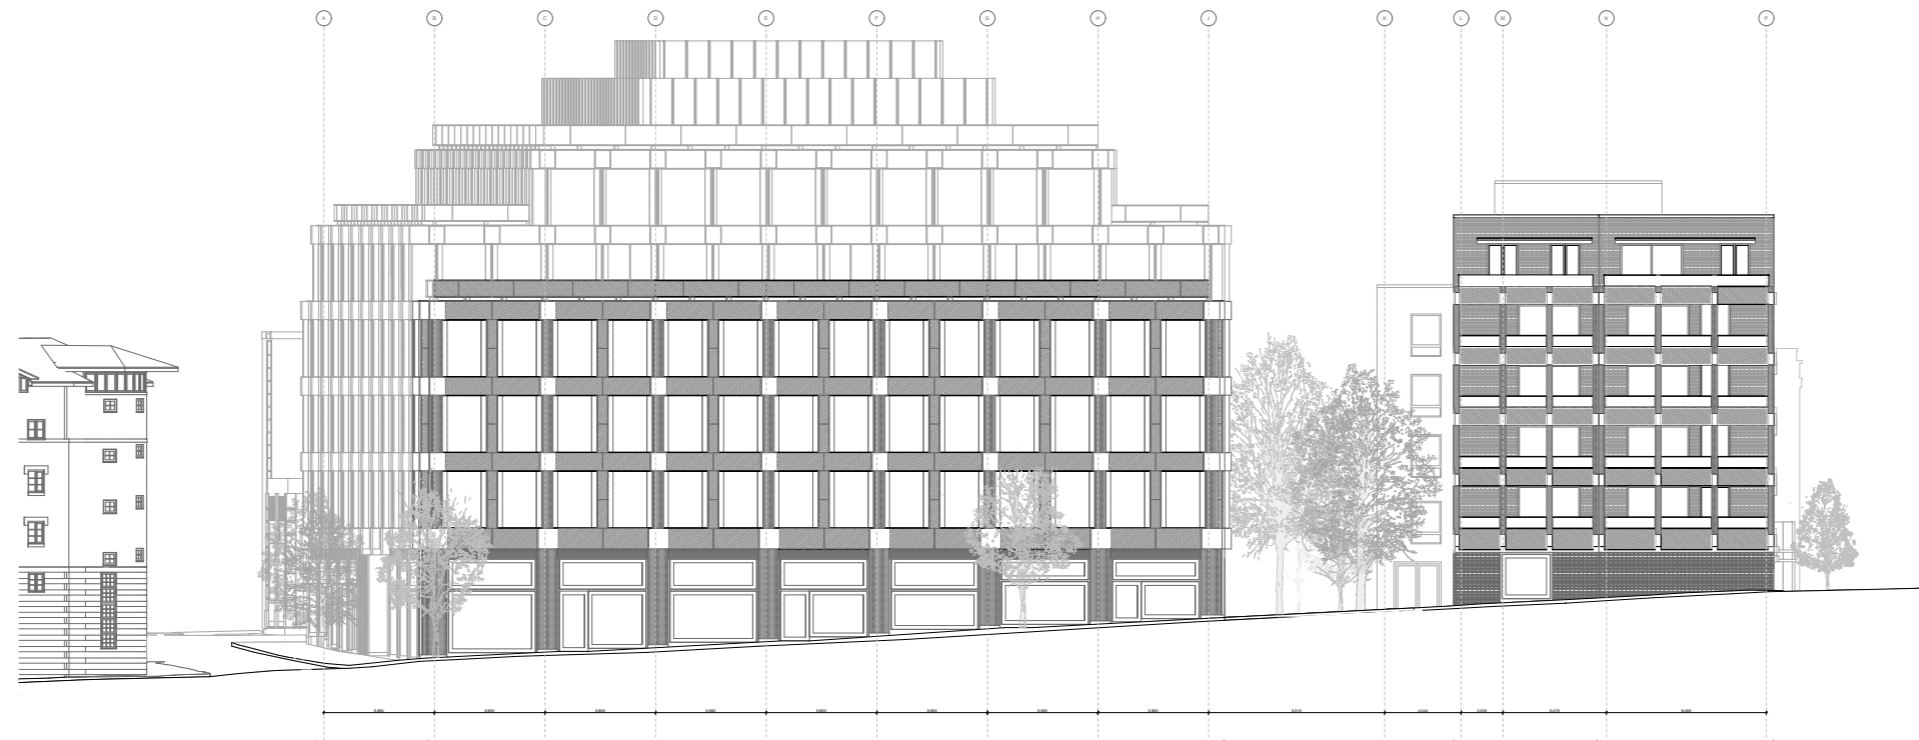


Elevation - St Pancras Way

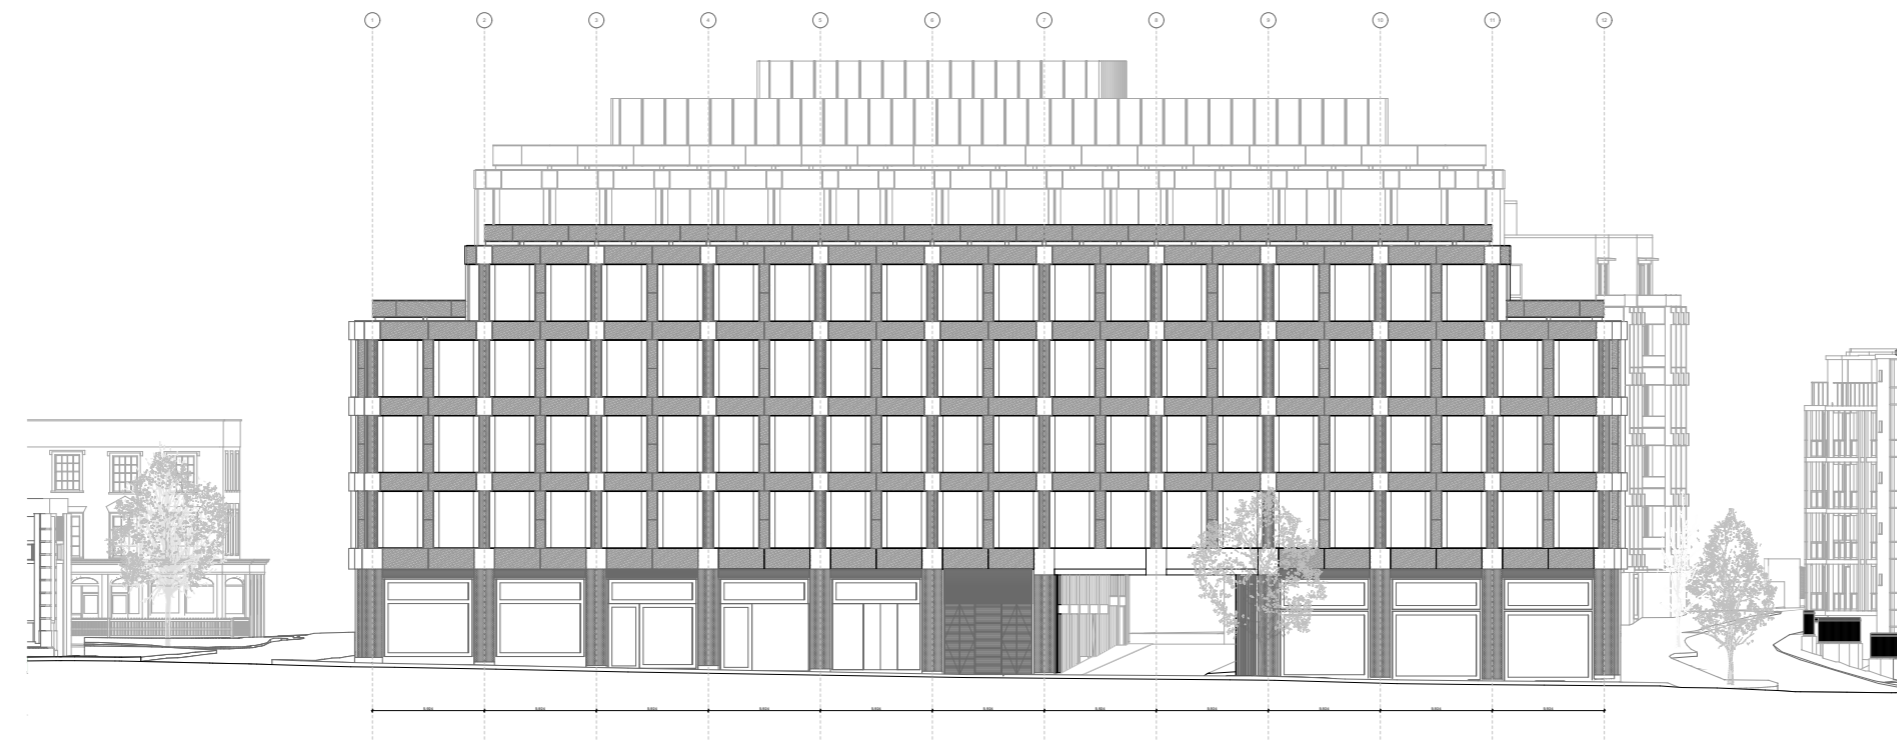

Elevation - Pratt Street

St Pancras Way and Pratt Street elevations submitted in August 2019

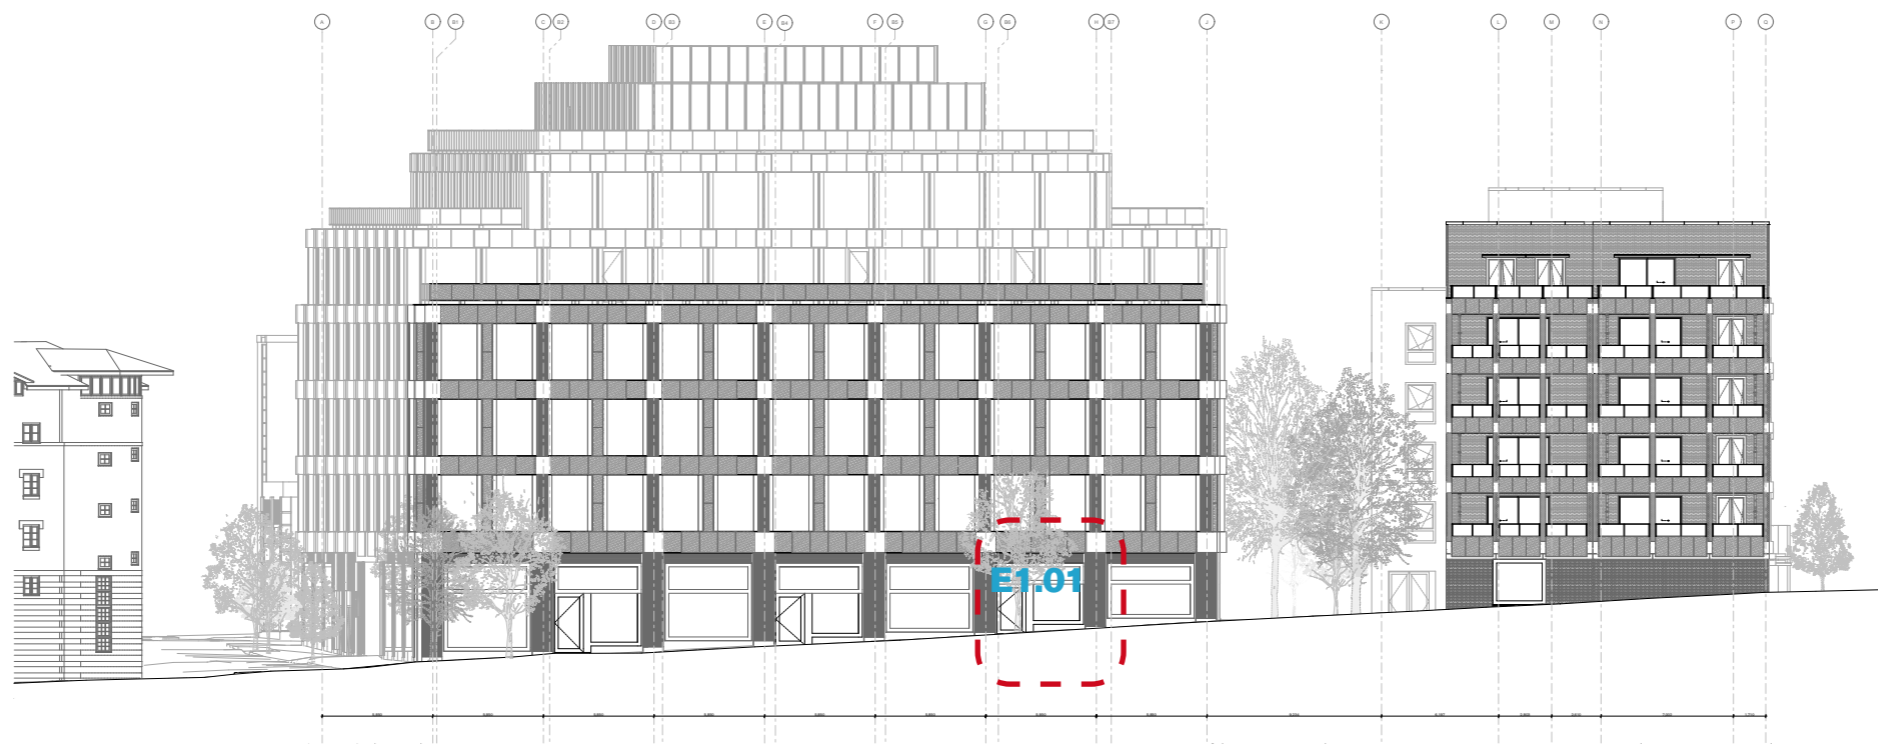

Elevation - St Pancras Way

E1.01 - Door moved south one bay.

E2.01 - Door removed.

E2.02 - Elevation treatment updated to be more consistent over three bays.



Elevation - Pratt Street

Revised St Pancras Way and Pratt Street elevations, amendments marked in red