



Project:	Library Reading Room
Location:	Ground Floor, Friends House
Version:	1.07
Date:	18 June 2021
Scale:	1:200 @ A3



Britain Yearly Meeting of the Religious Society of Friends (Quakers)  
 Friends House, 173-177 Euston Road, LONDON, NW1 2BJ

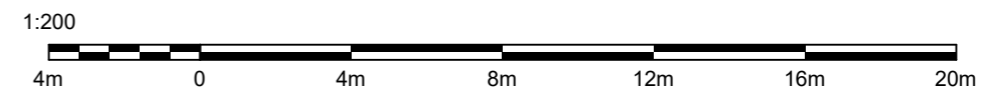

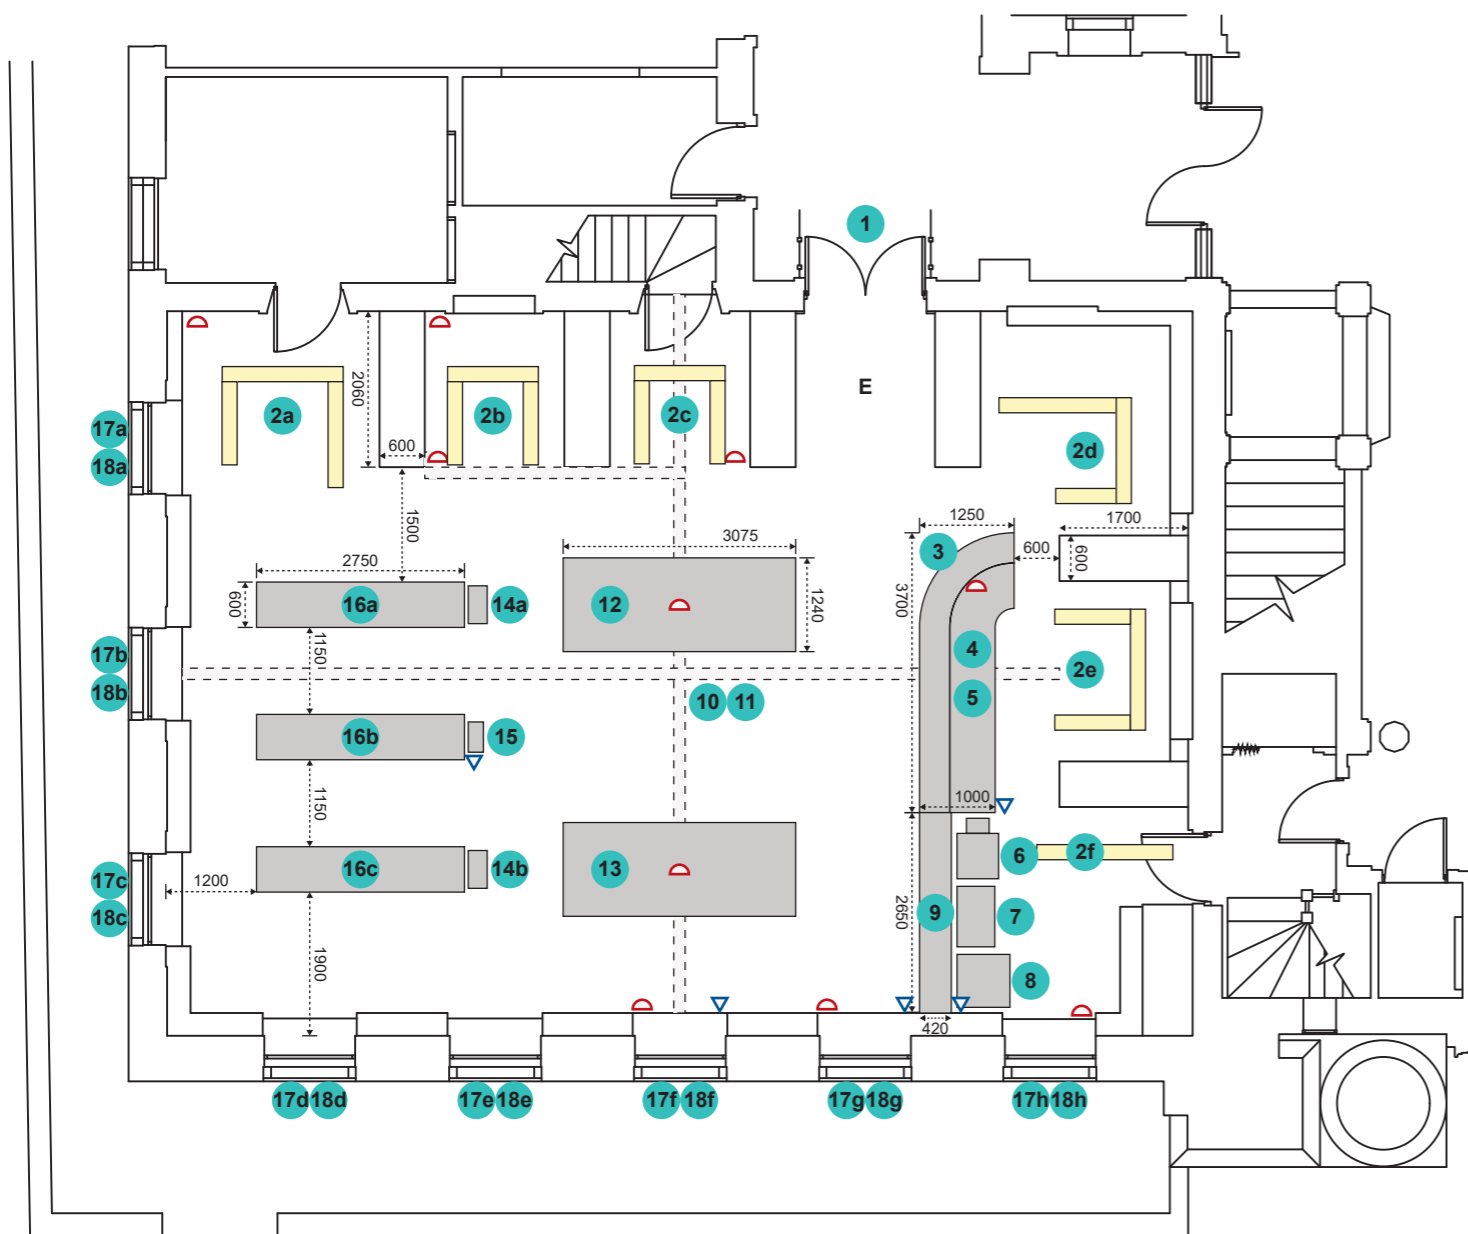

- 1 Double entrance doors - fit replacement entrance doors with glazed panels and Quaker star manifestations (page 4) and upgrade the automatic door equipment; The existing doors will carefully stored on site for future re-use in the bookshop following separate LB approval (page 5)
- 2 Lighting below galleries - six positions - replace existing with new LED luminaires to BSEN 12464 / SLL Code for Lighting
- 3 Enquiry desk - remove
- 4 Lighting controls - reroute cabling, reposition within cabinet adjacent to entrance
- 5 Window blind controls - reroute cabling, reposition within cabinet adjacent to entrance
- 6 Photocopier - reposition on completion of work
- 7 Small collating table - remove
- 8 Safe - remove
- 9 Card file cabinet - reposition in-place on completion of work
- 10 Flush floor mounted galvanised cable containment - re-route cabling and strip out
- 11 Strip wood floor - carry out repairs and restoration following strip out of cable containment
- 12 Reading table - construct smaller top to replace existing or replace with a new table with a sympathetic style to existing furniture
- 13 Reading table - construct smaller top to replace existing or replace with a new table with a sympathetic style to existing furniture
- 14 Freestanding bookshelves x2 - remove
- 15 Long case/grandfather clock - reposition on completion of work
- 16 Freestanding bookshelves x3 - remove
- 17 Sash windows x8 - minor repairs and repainting
- 18 Window blinds x8 - cleaning and preventative maintenance


	13A power outlet		Flush floor trunking
	Ethernet data point		Non-fixed furniture and equipment
	Suspended linear luminaires		Measurement in millimetres (mm)



Project:	Library Reading Room
	Existing layout
Location:	Ground Floor, Friends House
Version:	1.07
Date:	18 June 2021
Scale:	1:100 @ A3



Britain Yearly Meeting of the Religious Society of Friends (Quakers)  
 Friends House, 173-177 Euston Road, LONDON, NW1 2BJ

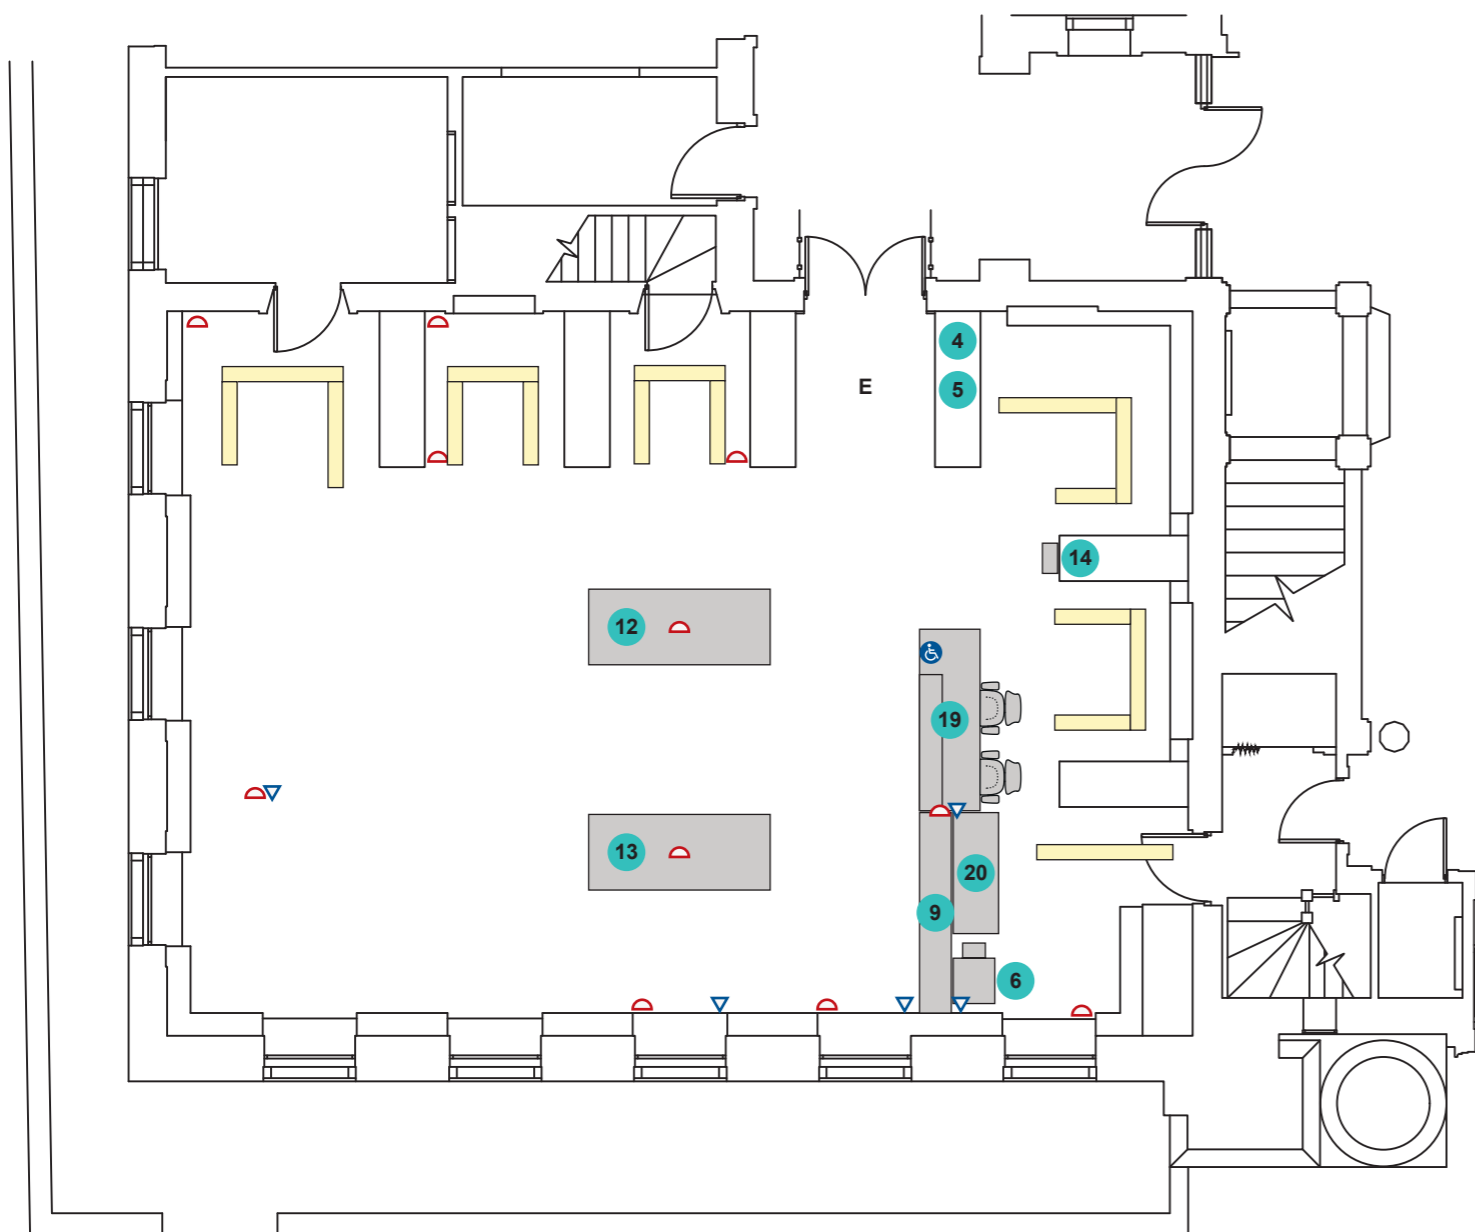

4	Lighting controls - reroute cabling, reposition within cabinet adjacent to entrance
5	Window blind controls - reroute cabling, reposition within cabinet adjacent to entrance
6	Photocopier - reposition on completion of work (TBD)
9	Card file cabinet - reposition in-place on completion of work
12	Reading table - construct smaller top to replace existing or replace with a new table with a sympathetic style to existing furniture (TBD, 2400x1000mm shown)
13	Reading table - construct smaller top to replace existing or replace with a new table with a sympathetic style to existing furniture (TBD, 2400x1000mm shown)
14	Long case/grandfather clock - reposition on completion of work (TBD)
19	New (Mobile) enquiries desk - sympathetic style to existing furniture (size TBD, 2400x800mm shown, with a high-level oversailing counter and low-level DDA access)
20	New collating table - sympathetic style to existing furniture (size TBD, 1600x600mm shown)

△	13A power outlet
▽	Ethernet data point
■	Suspended linear luminaires (TBD)
■	Non-fixed furniture and equipment to be repositioned

Notes: power outlets and data points - drill through the slab below to the positions shown.

Project:	Library Reading Room
	Proposed layout
Location:	Ground Floor, Friends House
Version:	1.04
Date:	11 February 2021
Scale:	1:100 @ A3



Britain Yearly Meeting of the Religious Society of Friends (Quakers)  
 Friends House, 173-177 Euston Road, LONDON, NW1 2BJ






Project:	Library Reading Room
	Proposed replacement entrance doors with Quaker star manifestations.
Location:	Ground Floor, Friends House
Version:	1.04
Date:	11 February 2021

Britain Yearly Meeting of the Religious Society of Friends (Quakers)  
 Friends House, 173-177 Euston Road, LONDON, NW1 2BJ



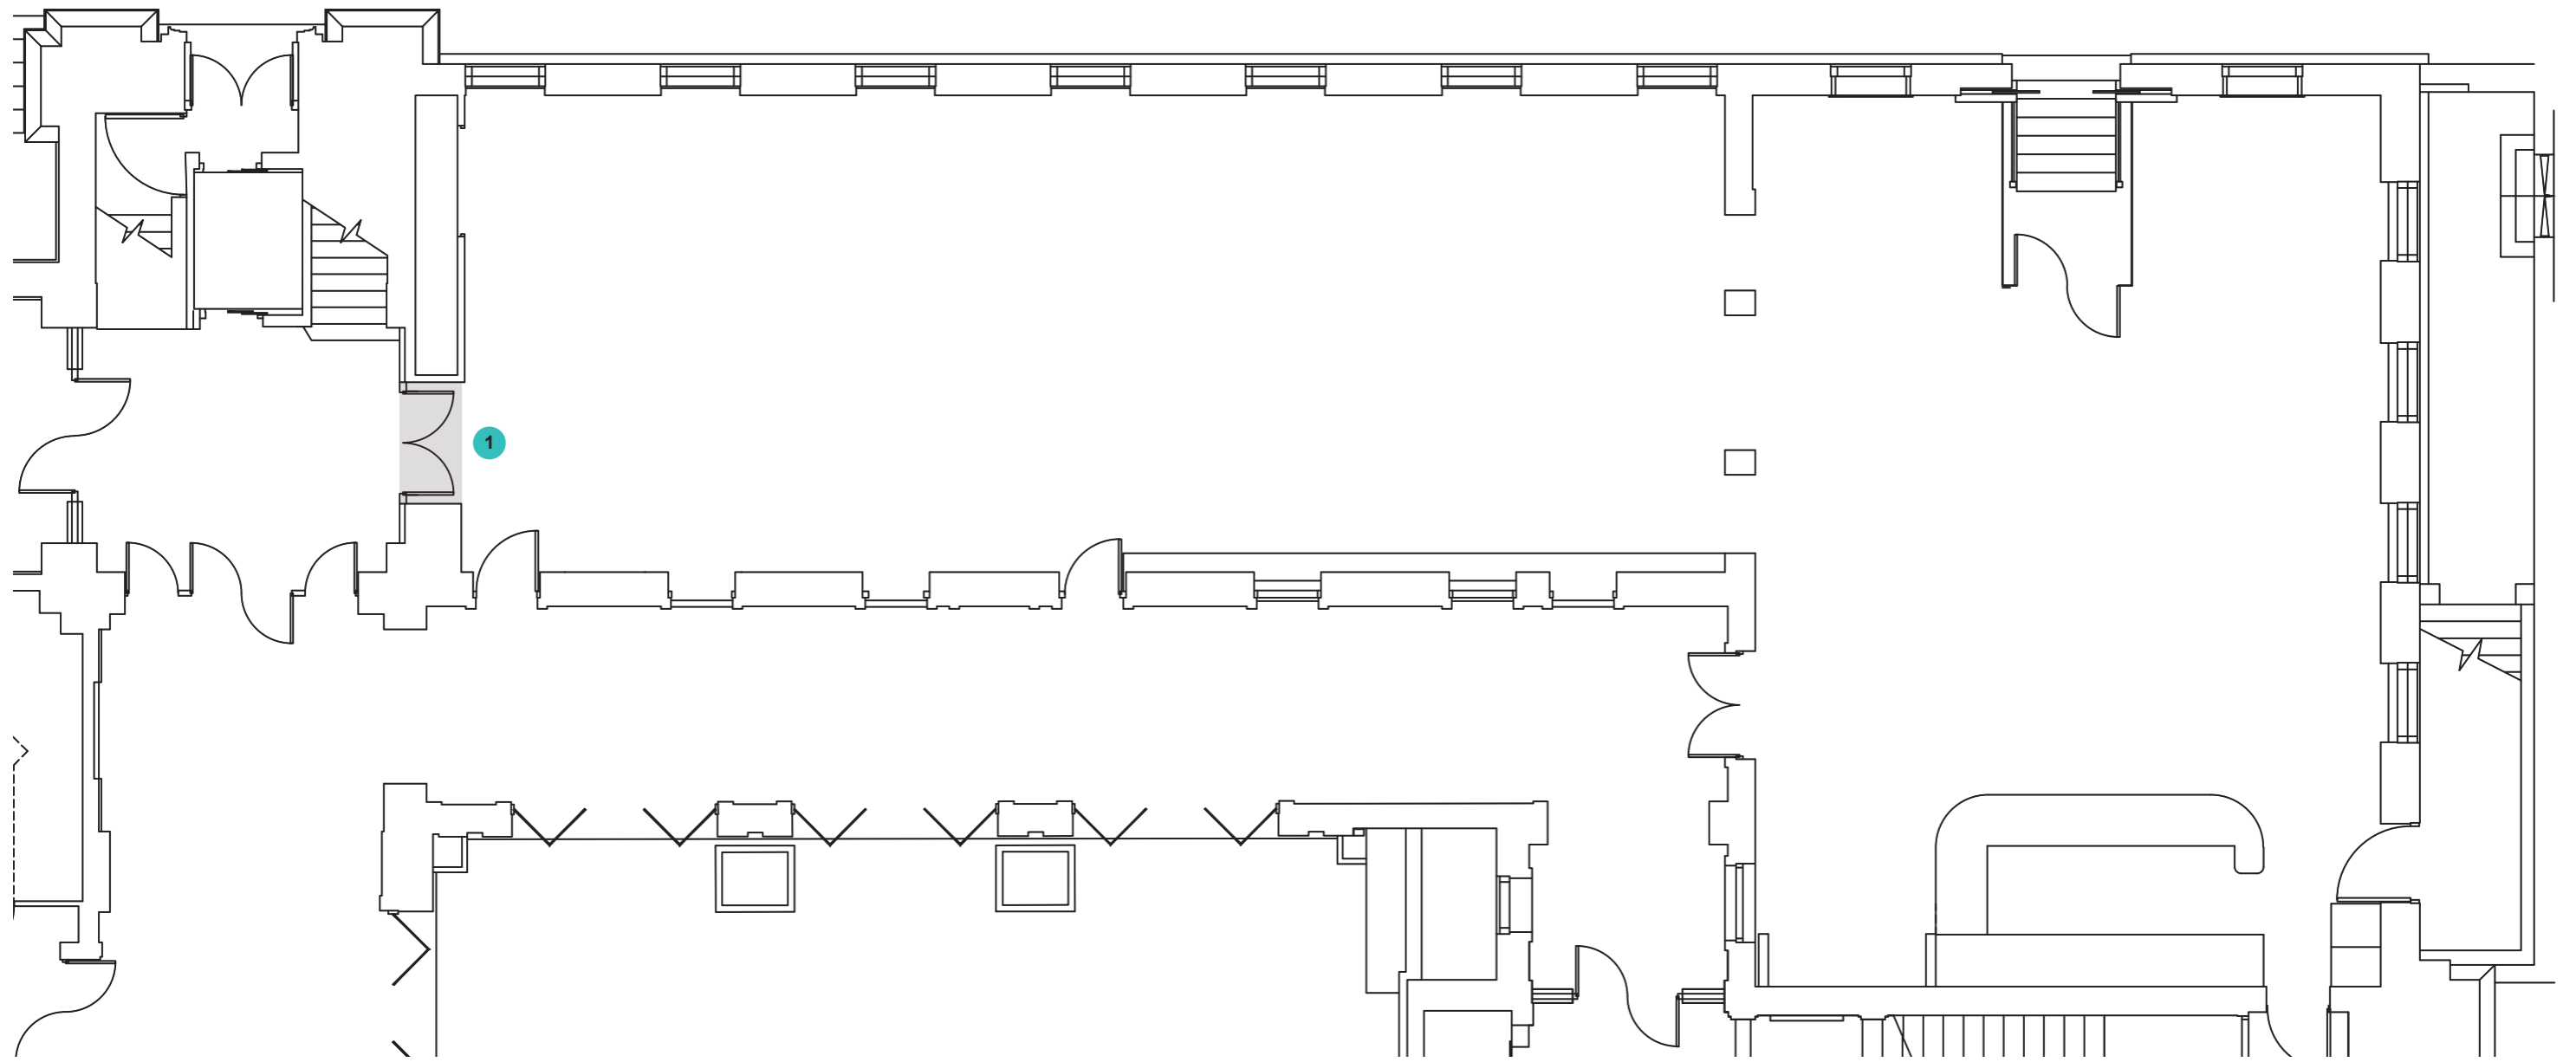


1 The existing doors will carefully stored on site for future re-use in the bookshop following separate LB approval. The doors would be used to re-establish an original doorway, providing direct access to the Quaker Centre bookshop and café from the Euston Road step-free lift entrance and auditorium reception.

Project:	Library Reading Room
	Proposed relocation of Library entrance doors.
Location:	Ground Floor, Friends House
Version:	1.07
Date:	18 June 2021
Scale:	1:100 @ A3



Britain Yearly Meeting of the Religious Society of Friends (Quakers)  
 Friends House, 173-177 Euston Road, LONDON, NW1 2BJ



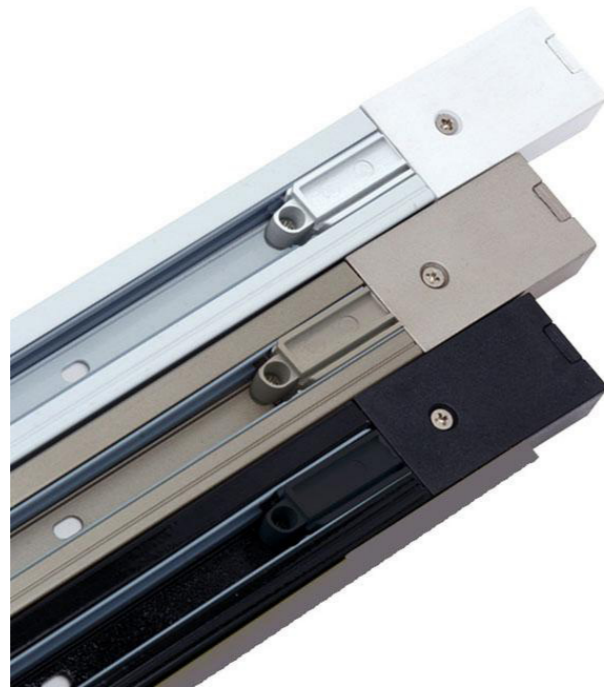

Manufacturer: Ansell Lighting  
 Model: AMT2/B  
 Description: 16A Single Circuit Track  
 Size: 2000mm (L) x 34mm (W) x 17mm (H)  
 Unit colour: Black  
 Wattage: -  
 Lumens: -  
 Correlated colour temperature: -  
 Colour rendering index: -



Manufacturer: Ansell Lighting  
 Model: AULEDLP1/B  
 Description: Single Circuit Low Profile Unity 1 LED Track Spot  
 Size: 152mm (L) x 60mm (Dia) x 88mm (H)  
 Unit colour: Black  
 Wattage: 12W  
 Lumens: 632lm  
 Correlated colour temperature: 4000K - Cool White  
 Colour rendering index: 90-100ra



Manufacturer: Ansell Lighting  
 Model: AULEDSW/CW/B  
 Description: Single Circuit Unity LED Track Wallwash  
 Size: 152mm (L) x 34mm (W) x 147mm (H)  
 Unit colour: Black  
 Wattage: 17W  
 Lumens: 529lm  
 Correlated colour temperature: 4000K - Cool White  
 Colour rendering index: 90-100ra




Project:	Library Reading Room
	Proposed replacement LED luminaires
Location:	Ground Floor, Friends House
Version:	1.04
Date:	11 February 2021

Britain Yearly Meeting of the Religious Society of Friends (Quakers)  
 Friends House, 173-177 Euston Road, LONDON, NW1 2BJ



Example use of reading room

Portable non-fixed furniture provides flexibility within the space, e.g. as a horseshoe layout for discussions with a top lectern.

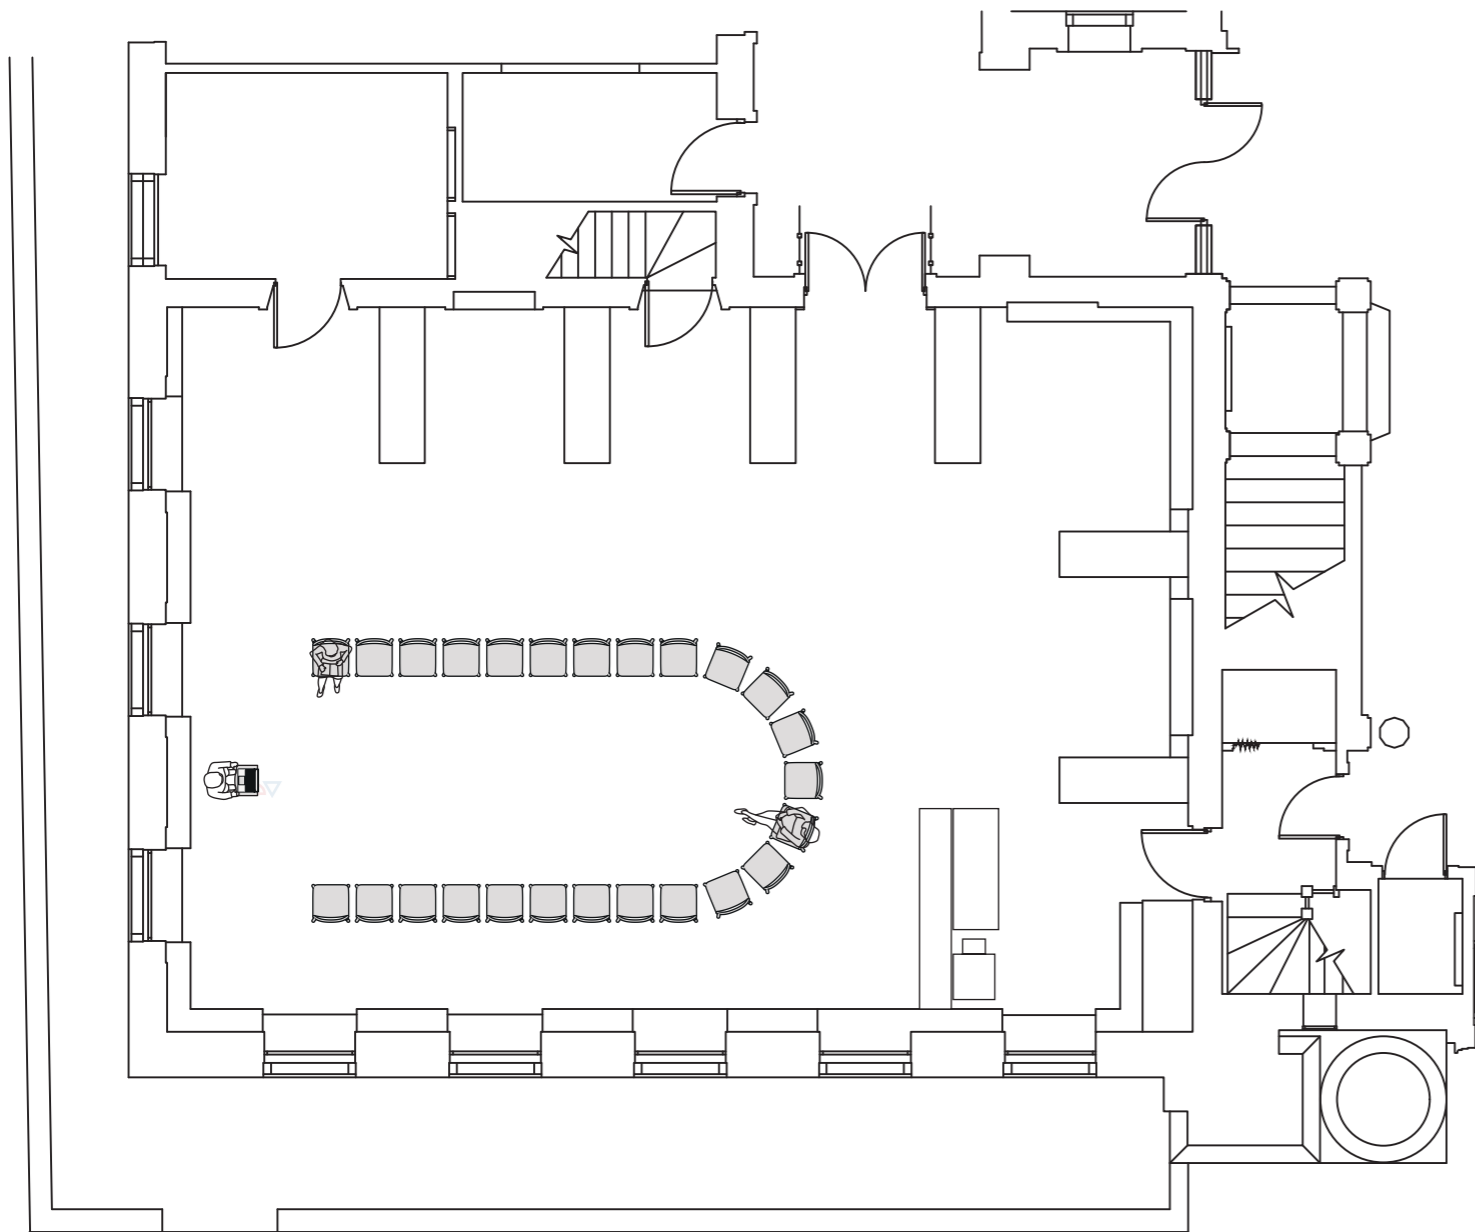

Project:	Library Reading Room
	Proposed layout - example use of reading room
Location:	Ground Floor, Friends House
Version:	1.04
Date:	11 February 2021
Scale:	1:100 @ A3




Britain Yearly Meeting of the Religious Society of Friends (Quakers)  
Friends House, 173-177 Euston Road, LONDON, NW1 2BJ




### Example use of reading room

Portable non-fixed furniture provides flexibility within the space, e.g. as a theatre layout for talks with a top table and two display screens.

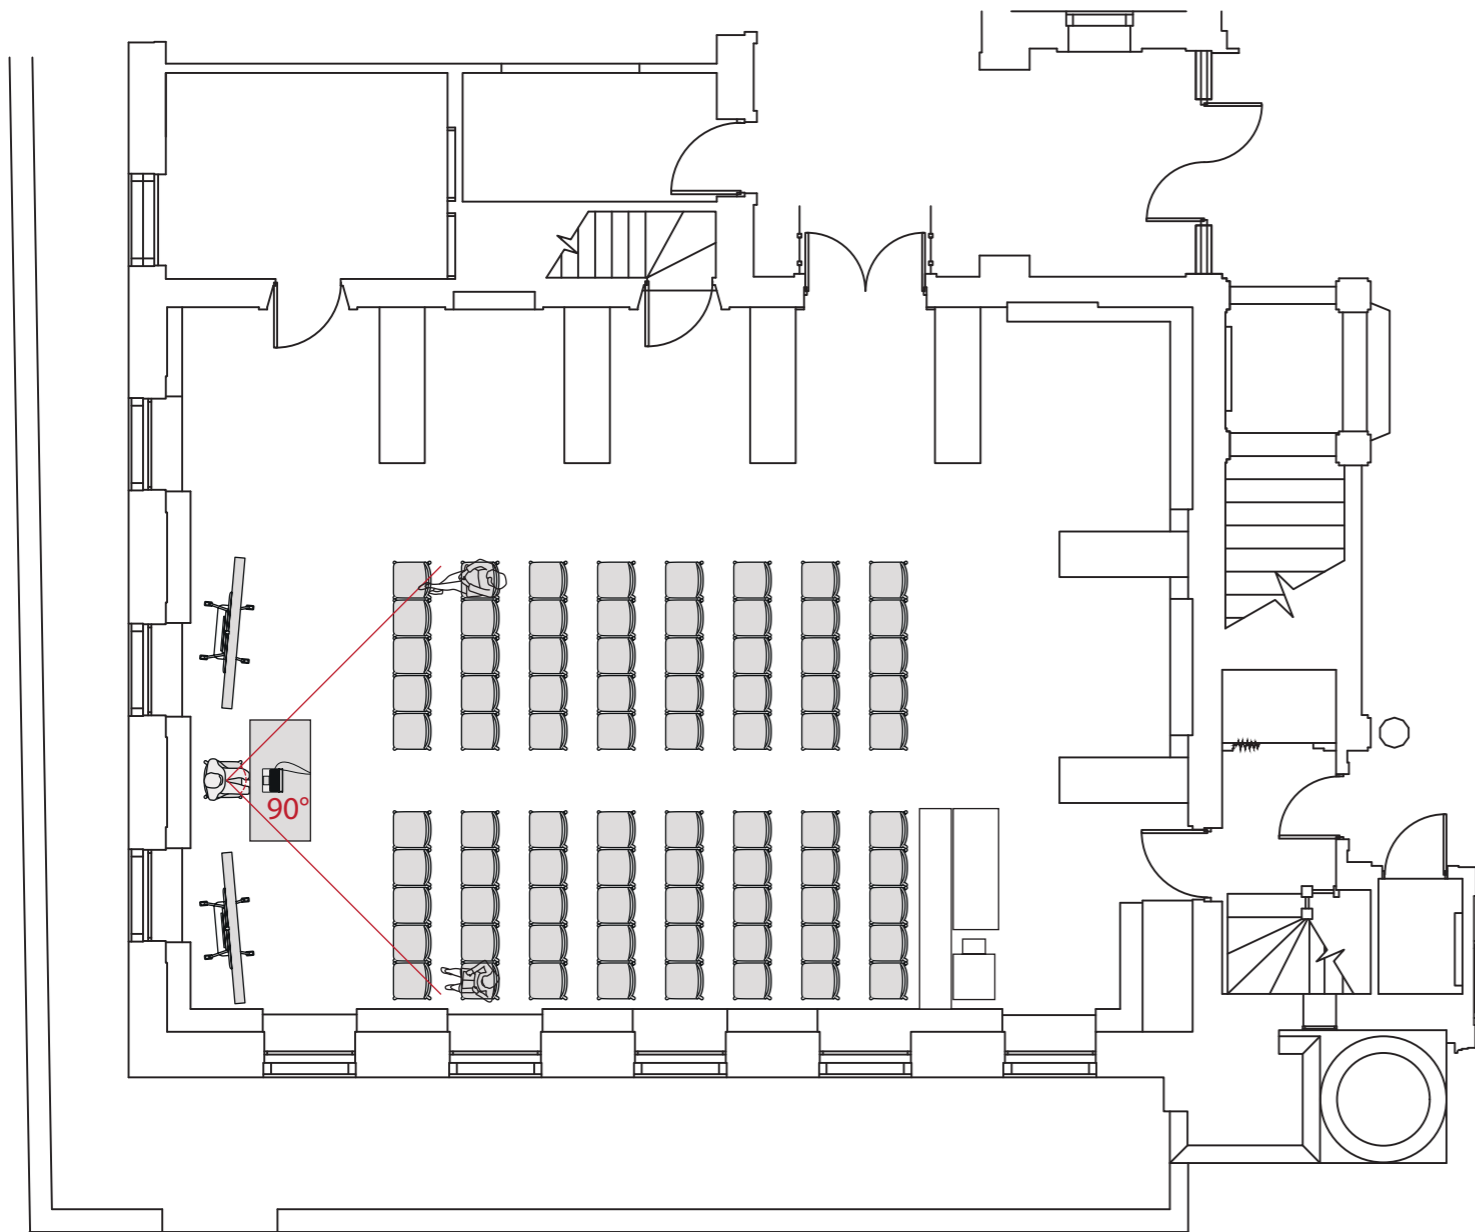

Project:	Library Reading Room
	Proposed layout - example use of reading room
Location:	Ground Floor, Friends House
Version:	1.04
Date:	11 February 2021
Scale:	1:100 @ A3

1:100

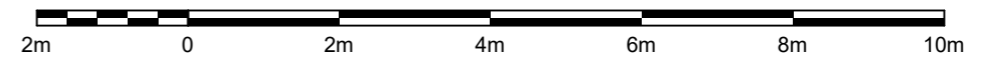

Britain Yearly Meeting of the Religious Society of Friends (Quakers)

Friends House, 173-177 Euston Road, LONDON, NW1 2BJ

