


Existing




Proposed

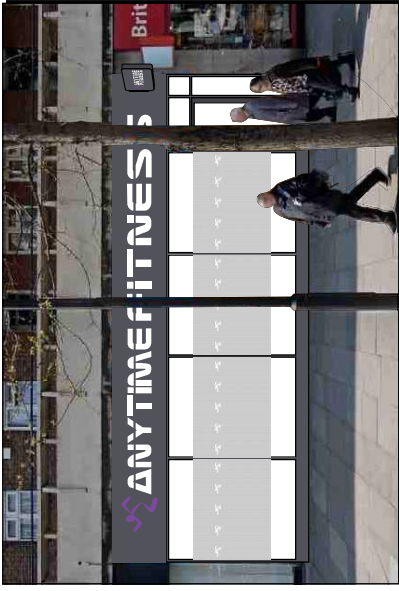


2 Sign Description
 Glazing privacy vinyl
 Etched vinyl with fret cut detail
 face applied to glazing.
 Scale 1:50



4 Sign Description
 Entrance door surround
 Acrylic light box, internally illuminated
 via LED.

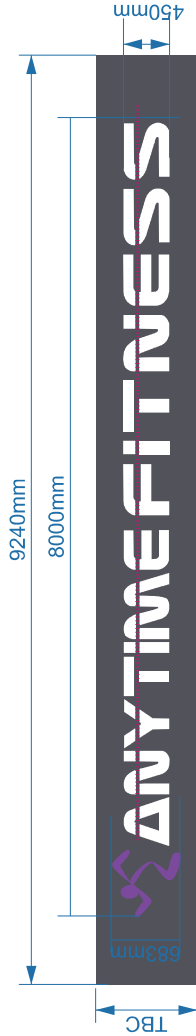

1 Sign Description
 Anytime Fitness logo.
 Built up rimless stainless steel letters and logo with 80mm returns
 finished RAL 9005 gloss. 5mm opal acrylic faces with
 plum purple vinyl detail applied. Block out vinyl strip used
 to create letter split. Internally illuminated via LEDs for full face illumination.
 Fixed to building via 2No 25mm fixing rails.
 Scale 1:50
 *Sizes subject to survey

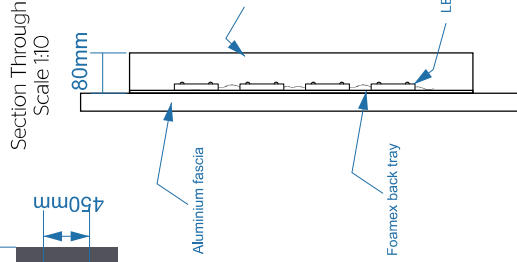

3 Sign Description
 Anytime Fitness projection sign (double sided)
 Fabricated aluminium panels finished Pantone 425c
 with fret cut detail. 15mm pushed through opal acrylic,
 with plum purple vinyl detail face applied.
 Internally illuminated via LEDs.
 Scale 1:20



this is our client

RISE, COFFEE & JUICE
 5
 HARBEN PARADE
 LONDON

these are your colours




project

drawing number: 15750 pages: 1/2
 scale @ A3:
 date: 04.03.21
 designer: A.L.
 project ID: BUILDING SIGNAGE

changing your mind?

	A	B	C	D	E
A.L.	06.05.21 Amended as per email notes				
A.L.		15.06.21 new shop front added			
A.L.			15.07.21 added new manifestation vinyl & section through		

decision made!

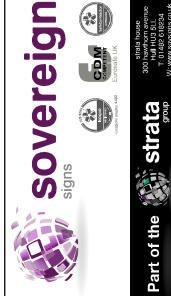

Part of the strata group

COPYRIGHT
 The copyright of this drawing and/or design is vested in the designer &
 must be kept secure and reproduced without their consent.