




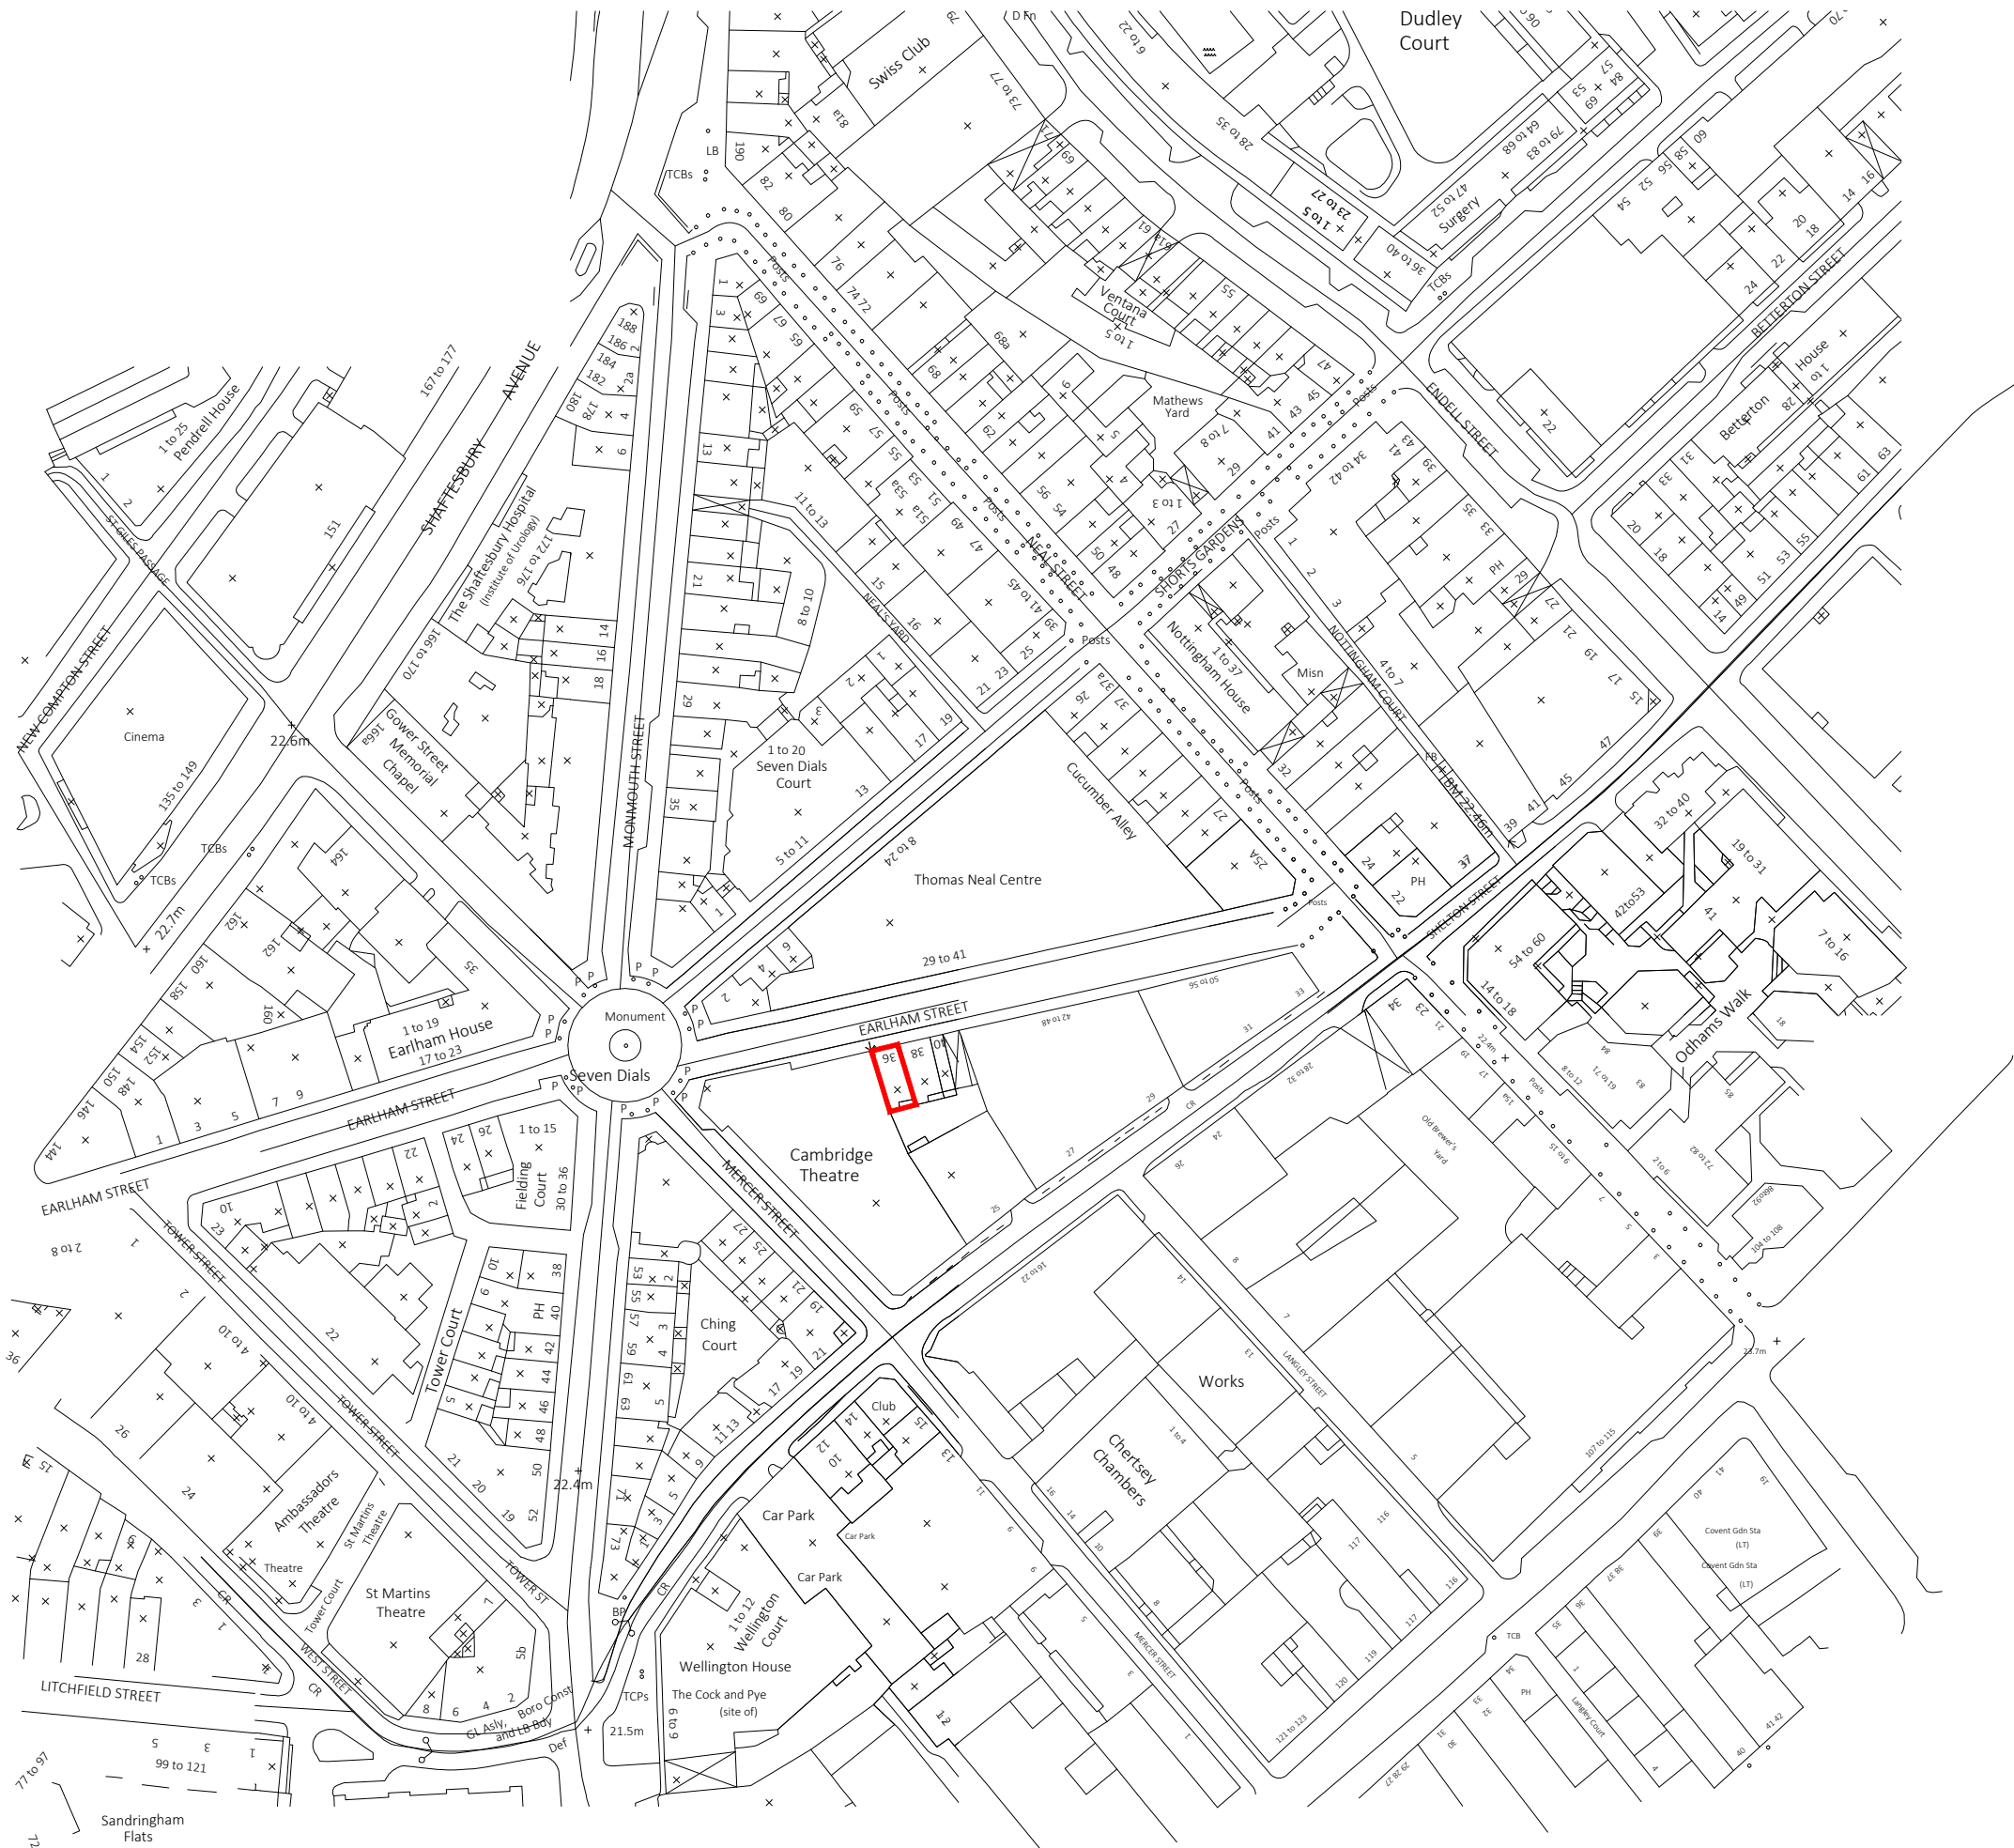

1:1250

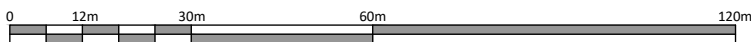

Disclaimer and Notes  
Do not scale this drawing. All dimensions should be checked on site. Any discrepancy found between this drawing, site and any other document should be referred immediately to Fresson and Tee. All drawings should be read in conjunction with all other contract documents and specifications and all other consultants drawings.  
Copying or reproduction of this drawing without the written permission of Fresson and Tee is not permitted. Copyright is Reserved.  
The PDF hard copy accompanying the CAD data is legal transmission of information. The electronic copies are issued only for convenience of use and record of originality. No liability for the accuracy or for any consequences resulting from the use, additions or alteration of information is accepted by Fresson and Tee.  
Title plan at 1:1250 and North point is up

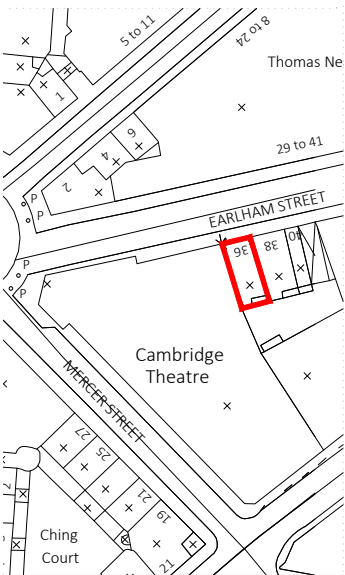

P1	XX	Initial Issue	19.07.2021
Rev	Iss.	Description	Date

DRAWING TITLE

Site Location Plan

PROJECT NAME  
Certificate of Lawful Use

ADDRESS  
36 Earlam Street  
London WC2

CLIENT  
Shaftesbury Covent Garden Ltd

DRAWN BY  
DMV

CHECKED BY  
NP

JOB NO.  
25252

SCALE  
1:100@A3

DATE  
Jul 2021

DRAWING NO.  
A-001-P1

