



# Planting Plan Studio/ Storage Geen Roof

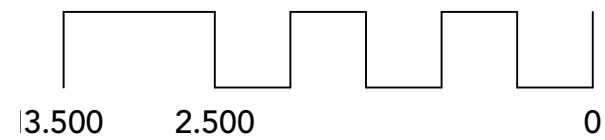

1:50 @ A3 Do NOT scale from this drawing, all measurements to be checked on site and any discrepancies discussed with designer.

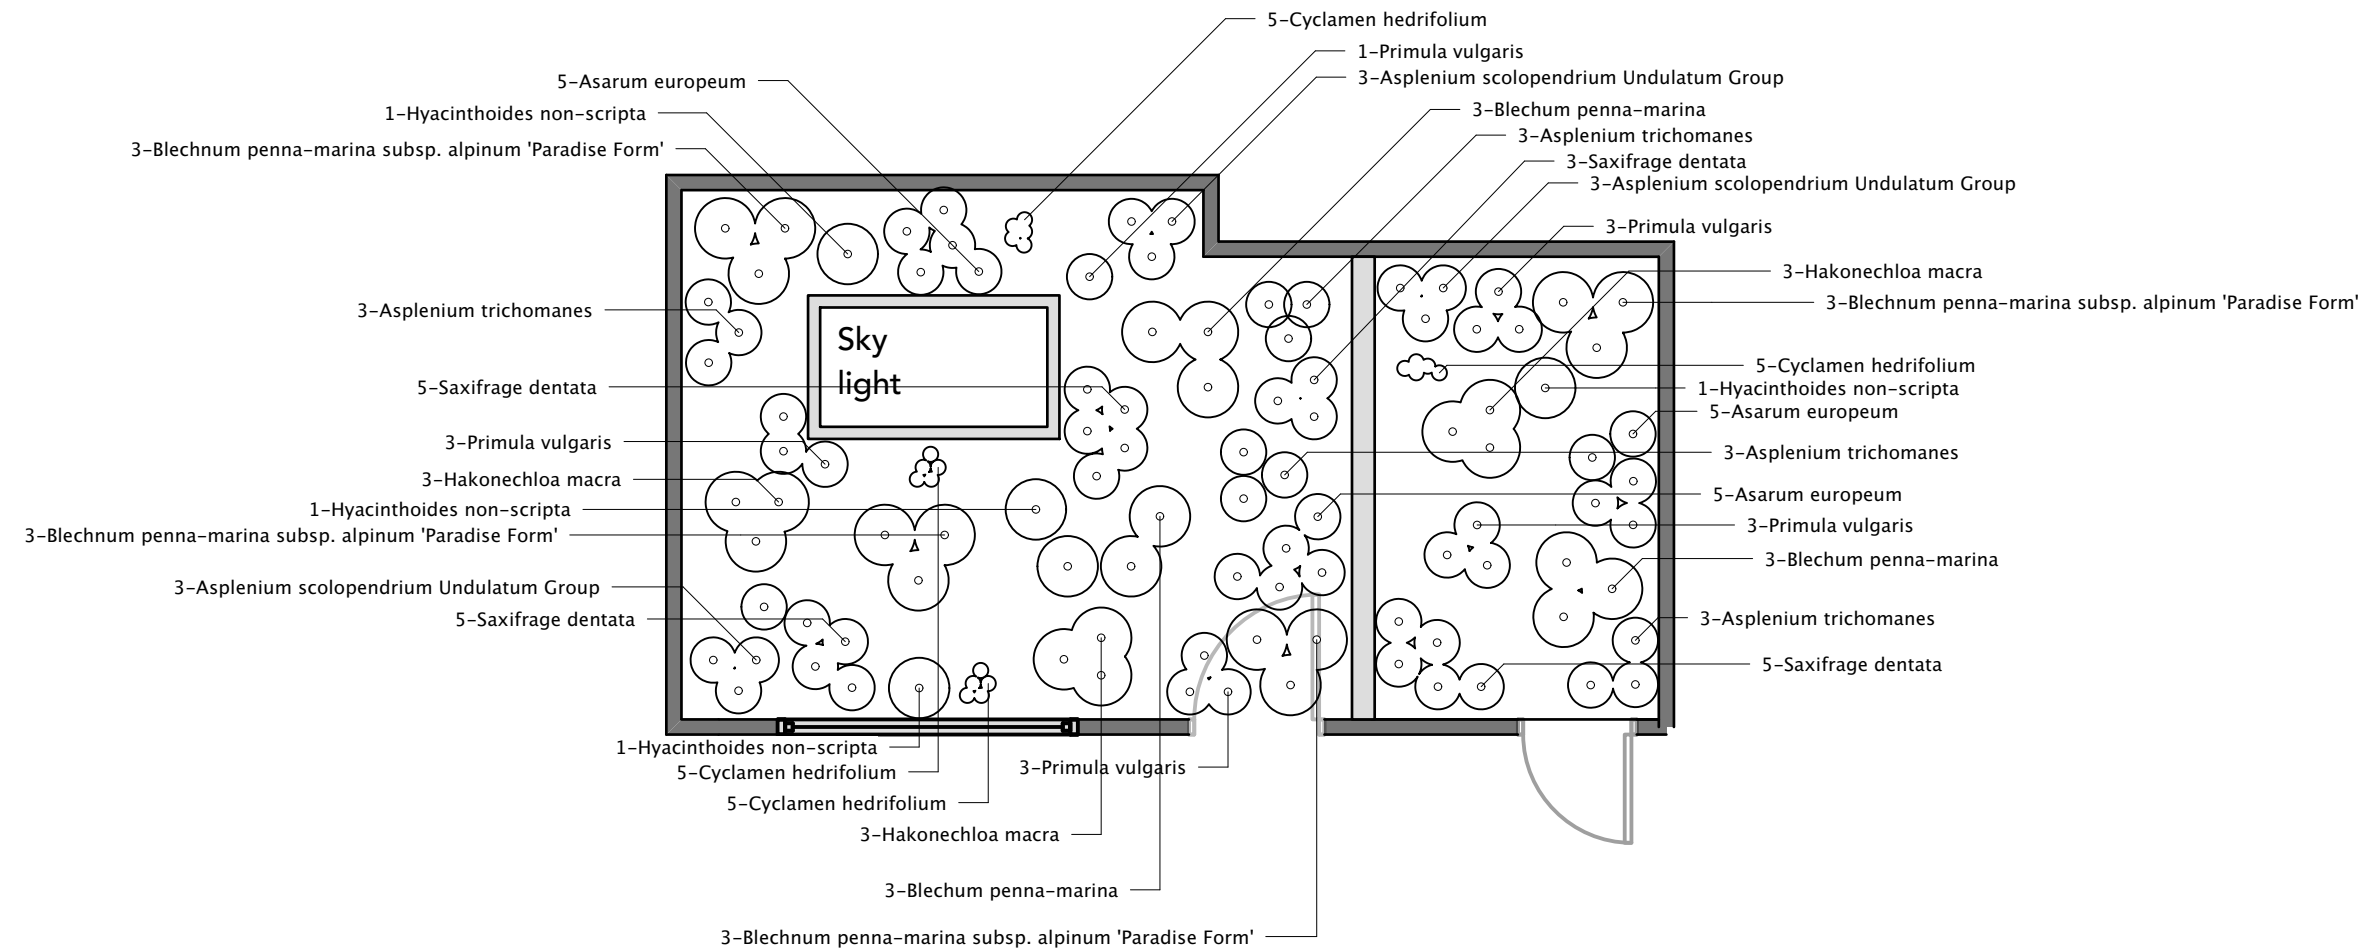

Title <b>Green Roof</b>		
Drawing Number <b>NN168</b>	Drawn By <b>N.Nuttall</b>	Date <b>22/12/2020</b>
CAD File Name <b>Gibson v2021.vwx</b>		