



Client

Euston Town BID

Project name

Drummond Street

Project number

178

Drawing name

Existing and Proposed Elevation, no. 138-142 Drummond Street

Drawing number

138-001

Scale

1:100

Revision

A

Drawing status

Planning

Page size

A3

Date

16 07 2021

Drawn by

CT

Checked by

HD

Do not scale from this drawing. Report any discrepancies. Copyright owned by Jan Kattein Architects.


Scale at 1:100



Rev A: Planning Submission - 16/07/21

JAN KATTEIN
ARCHITECTS

277 New North Road
London N1 7AA / UK
+44 [0]20 7704 0604
www.jankattein.com /
mail@jankattein.com

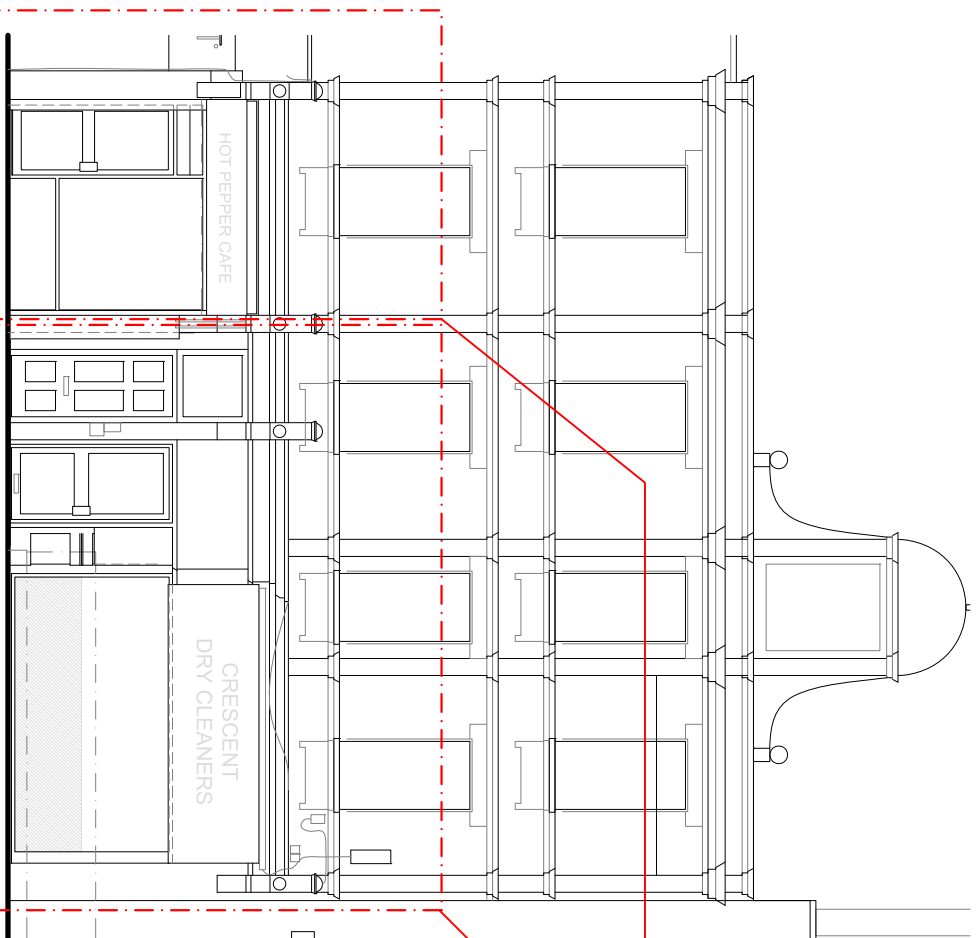


01

Existing Elevation

Scale: 1:100

Refer to drawing no.178_142_100
for details of existing shopfront

Refer to drawing no.178_138_100
for details of existing shopfront

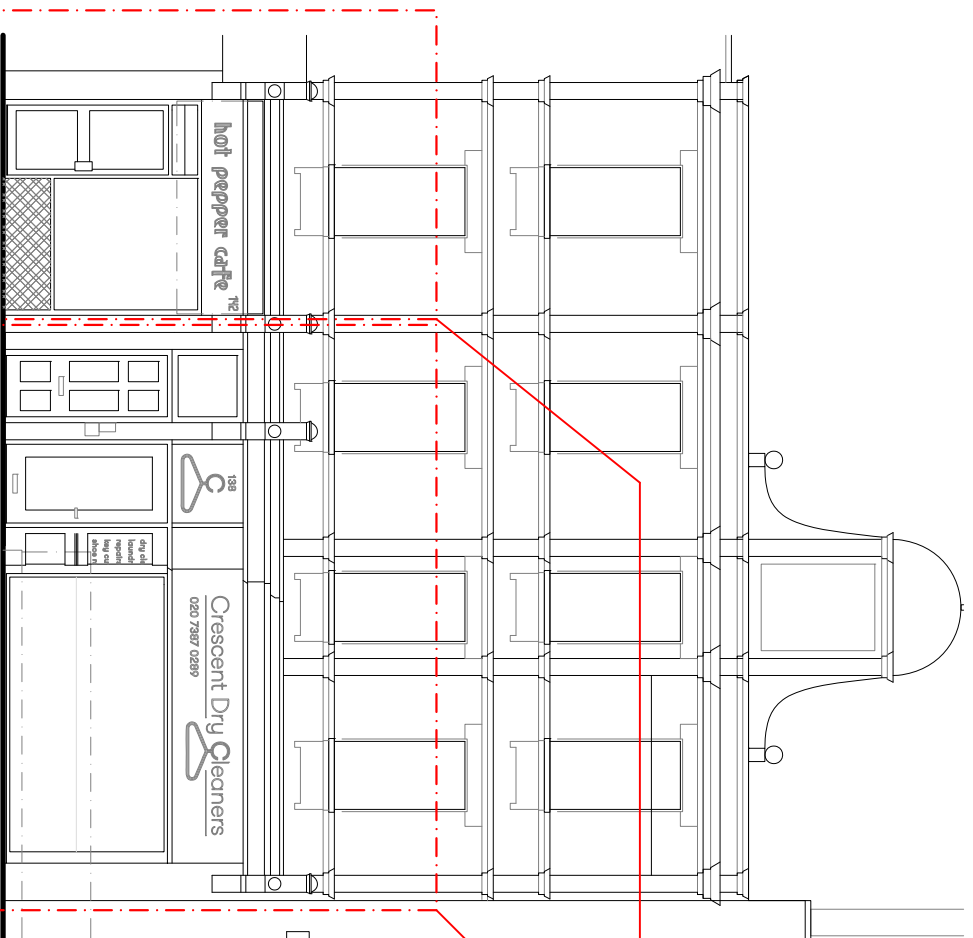

02

Proposed Elevation

Scale: 1:100

Refer to drawing no.178_142_200
for details of proposed shopfront
improvements

Refer to drawing no.178_138_200
for details of proposed shopfront
improvements