



REV.	AMENDMENT	BY:	DATE

THIS DRAWING IS THE PROPERTY OF BROOKS MURRAY ARCHITECTS. IT IS TO BE USED ONLY FOR THE PROJECT AND SITE SPECIFICALLY IDENTIFIED HEREIN. NO PART OF THIS DRAWING MAY BE REPRODUCED OR TRANSMITTED IN ANY FORM OR BY ANY MEANS, ELECTRONIC OR MECHANICAL, WITHOUT THE WRITTEN PERMISSION OF BROOKS MURRAY ARCHITECTS. PERMISSIONS SHOULD BE OBTAINED FROM BROOKS MURRAY ARCHITECTS.

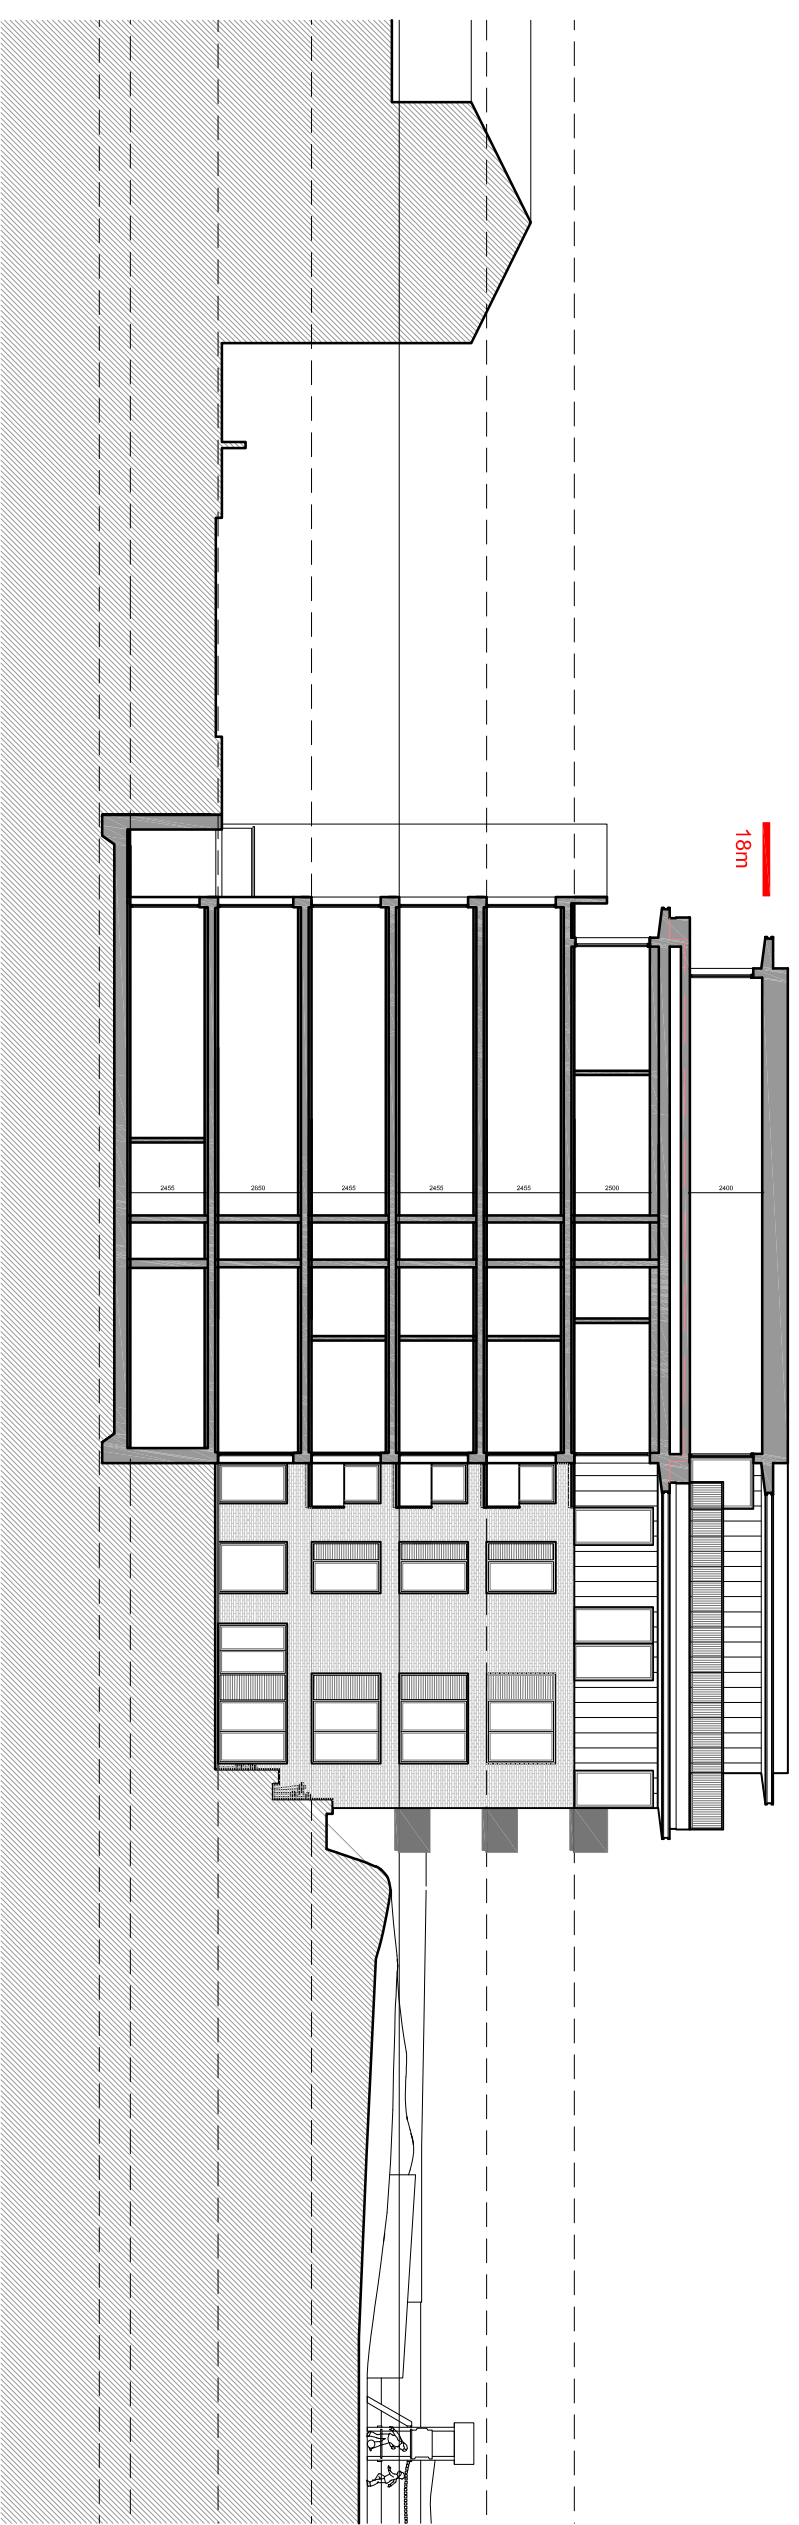

Proposed Section AA
1:250 @ A3

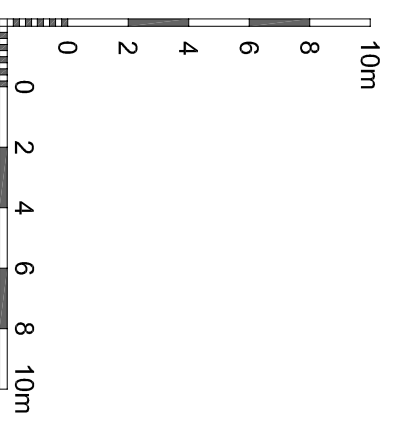

**brooks
murray**

Brooks Murray Architects
The Arts Building, Horns Ponds, N4 3UG
+44 (0)2077399555 architects@brooksmurray.com

CLIENT: Private Client
JOB: Beaufort Court
Maygrove Road
NW6 2DA
DRAWING TITLE: Proposed Section A

SCALE: 1:250 @ A3
DATE: June 2021
STATUS: PD
DRAWING NUMBER: 1244.22.300
REV: OB
ISSUED BY: