


PLANNING PERMISSION

DRAWINGS INDICATE DESIGN INTENT ONLY.
ALL DIMENSIONS IN MILLIMETERS UNLESS NOTED OTHERWISE.
THE CONTRACTOR IS RESPONSIBLE FOR TAKING AND CHECKING ALL DIMENSIONS.
DO NOT SCALE FROM THE DRAWING.
REPORT ALL CONFLICTS OF INFORMATION TO GLSTUDIO AND SEEK ADVICE BEFORE PROCEEDING.
THIS DRAWING IS THE COPYRIGHT OF GLSTUDIO LTD.

KEY PLAN

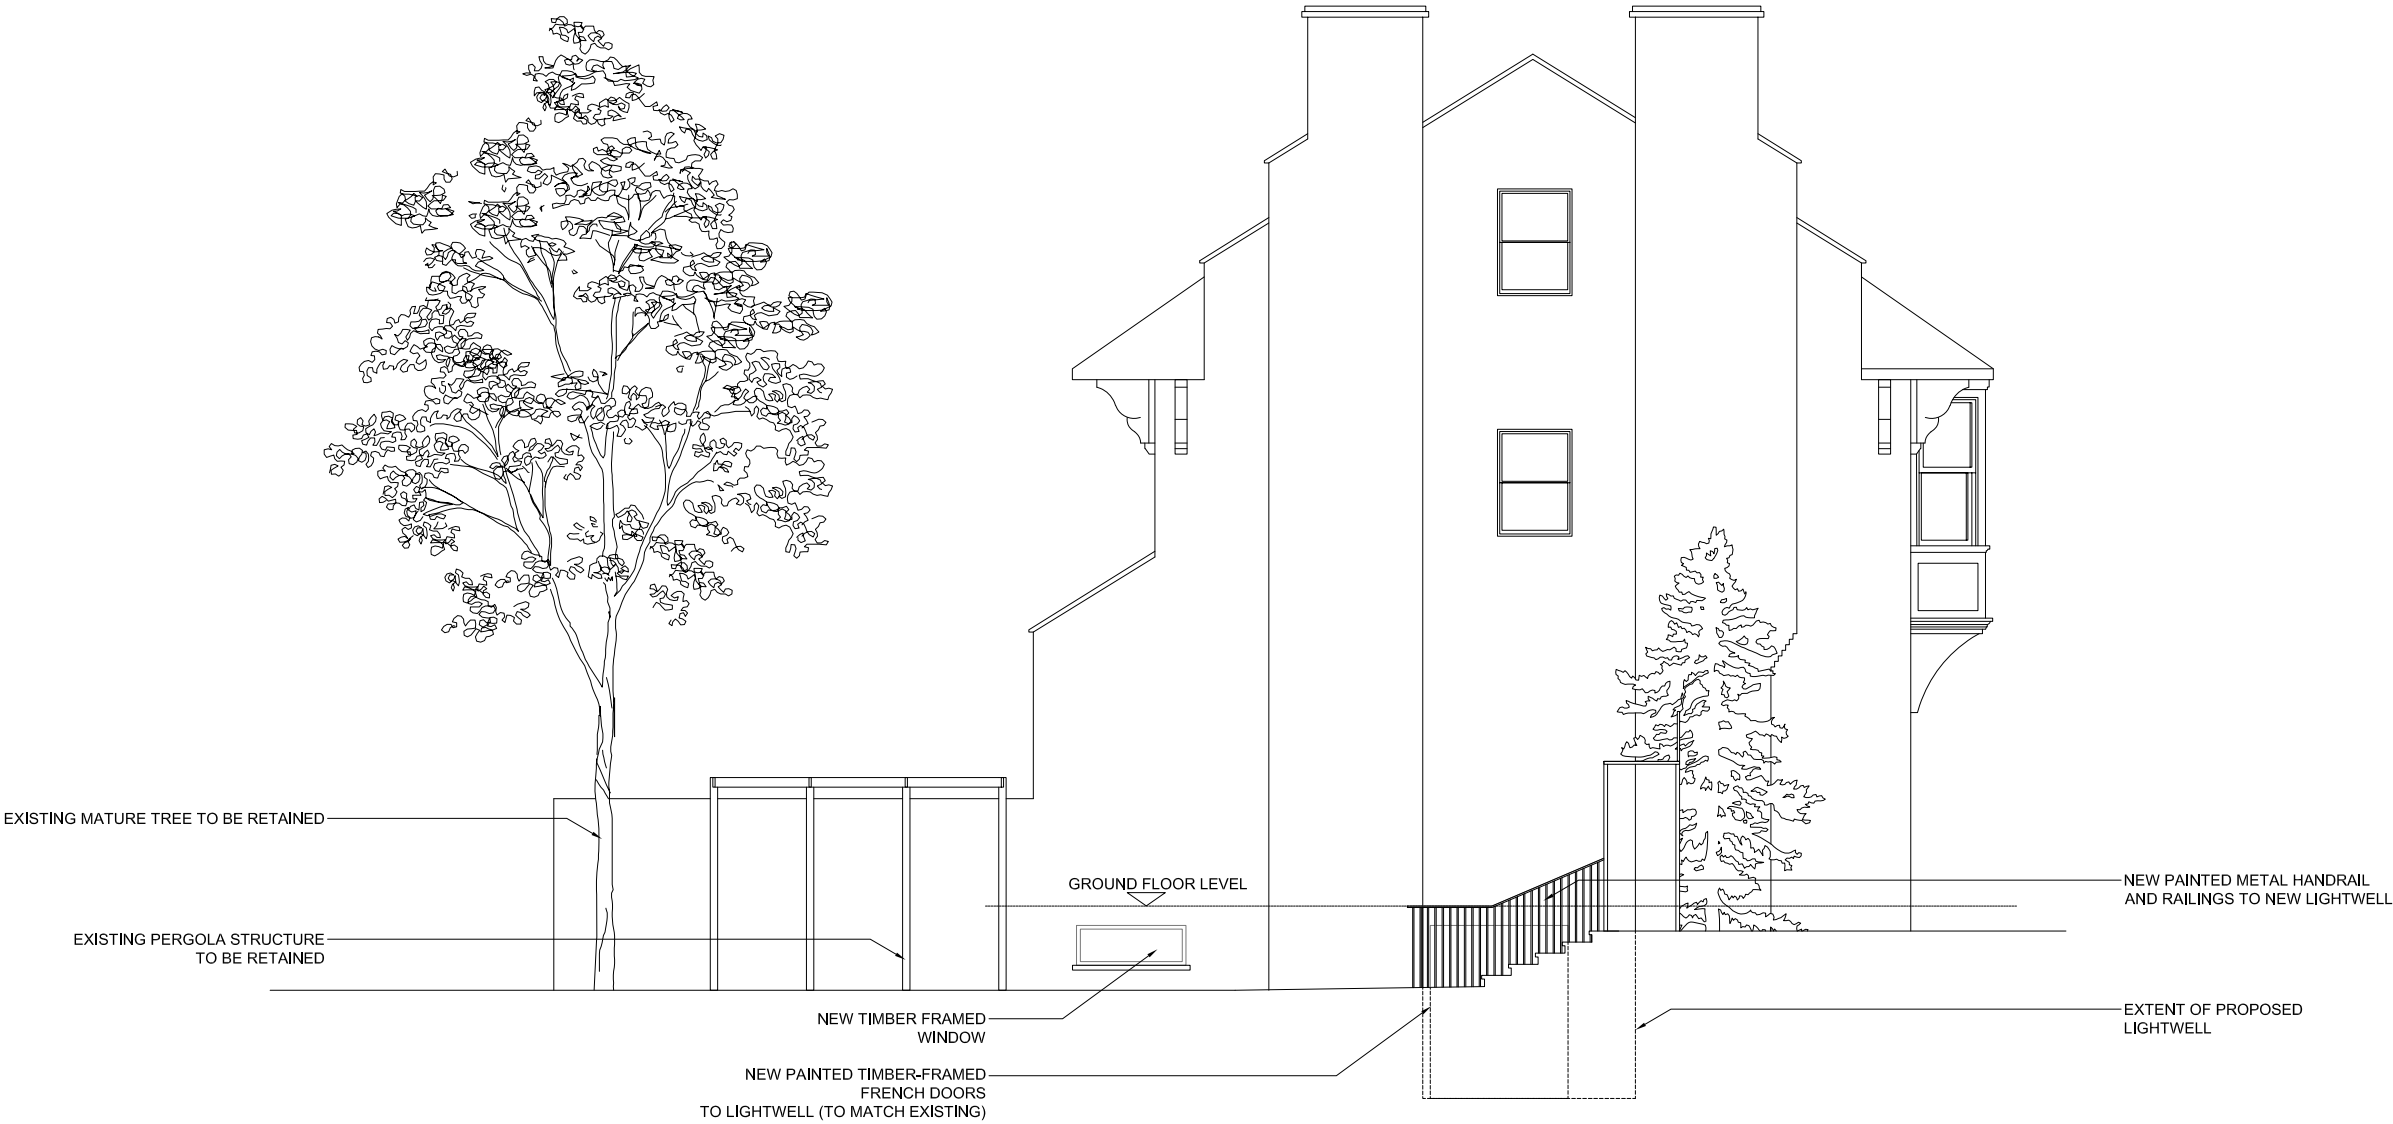

8 DALEHAM
GARDENS

GLSTUDIO
Architecture Design Landscape
www.glstudio.london

DRAWING TITLE

PROPOSED NORTH
ELEVATION

DRAWN	GL	SCALE	1:-- @ A1
CHECKED	-	DATE	03.07.21
PROJECT NO.	0012	DRAWING NO.	P200