



1. Dimensions given in millimetres unless stated otherwise.
2. All levels are in metres above AOD unless stated otherwise.
3. All dimensions to be verified on site prior to proceeding, and all discrepancies to be notified in writing to the Client.
4. The Client is to be informed of any inaccuracies of the existing works or surroundings.


Notes

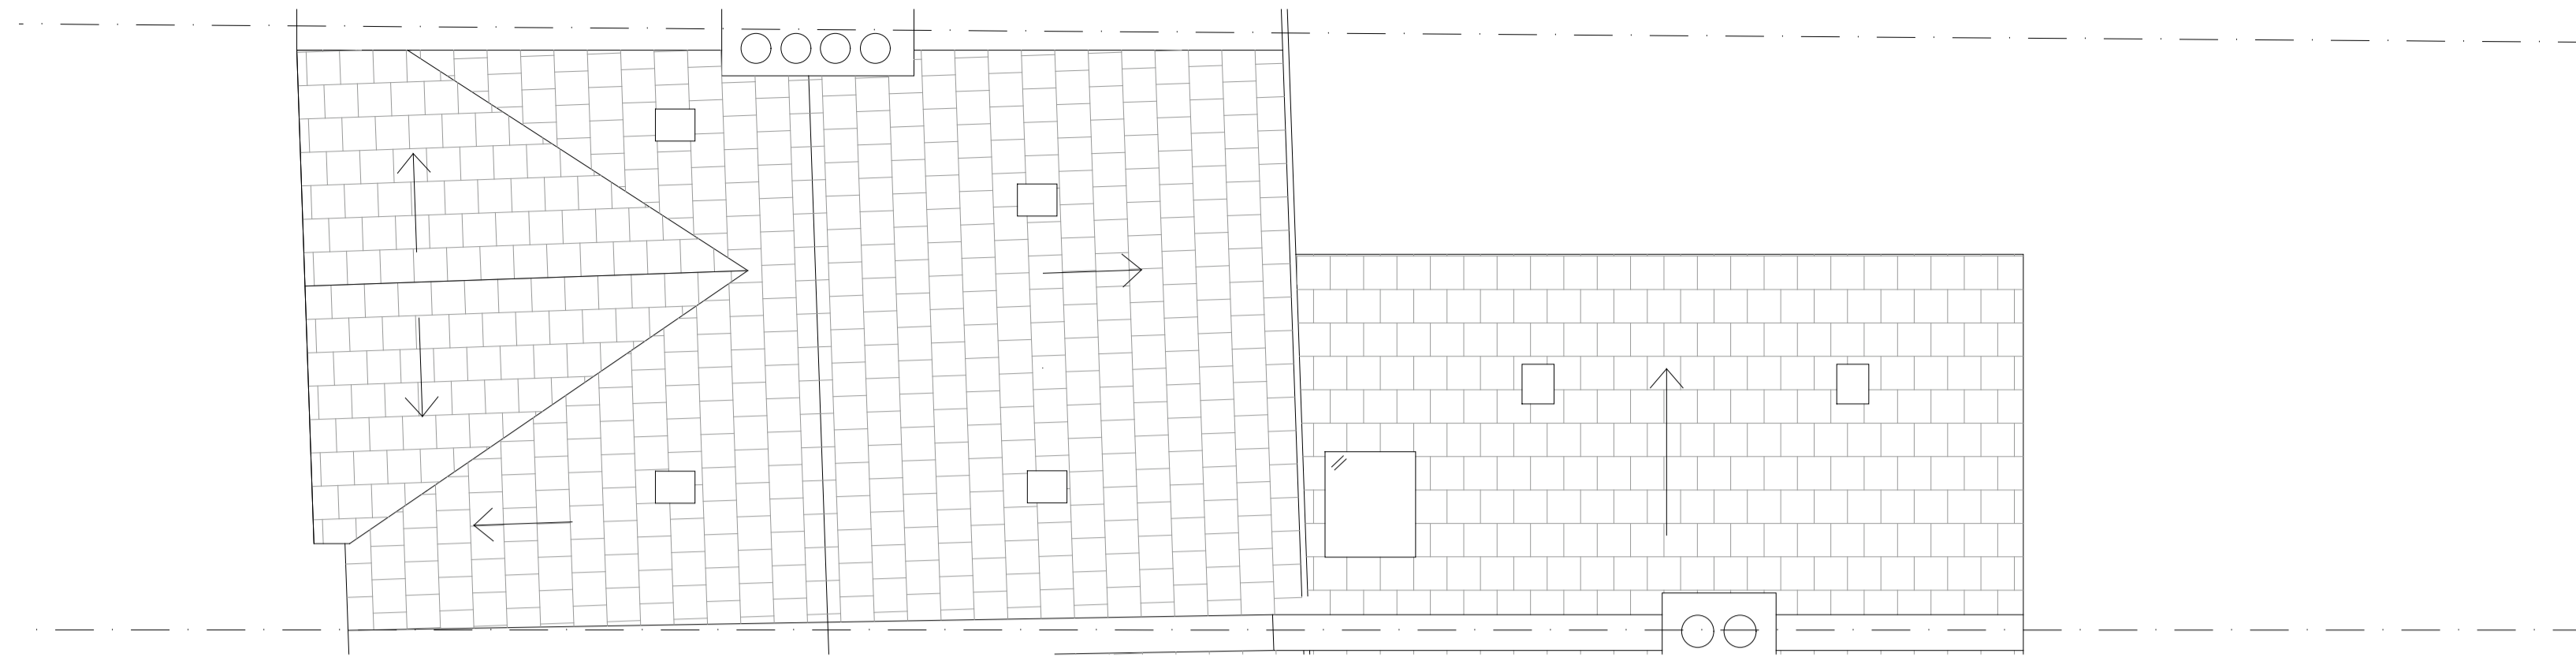


4 PLAN: ROOF
EXISTING

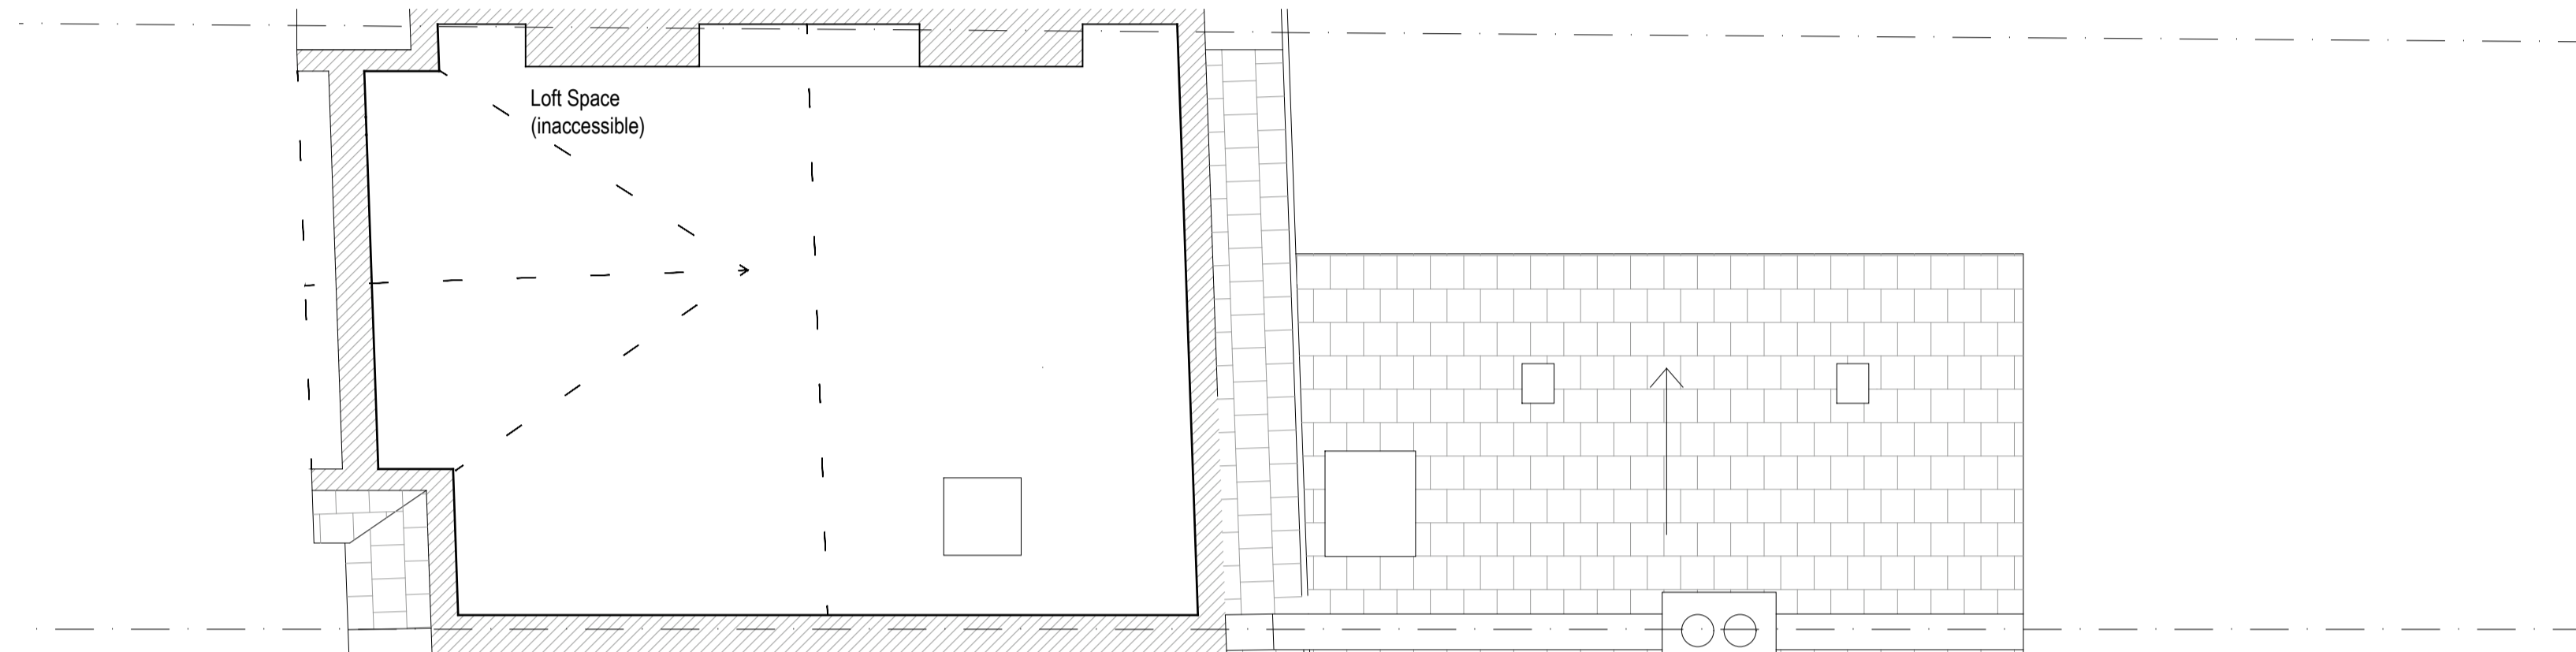


3 PLAN: LOFT
EXISTING

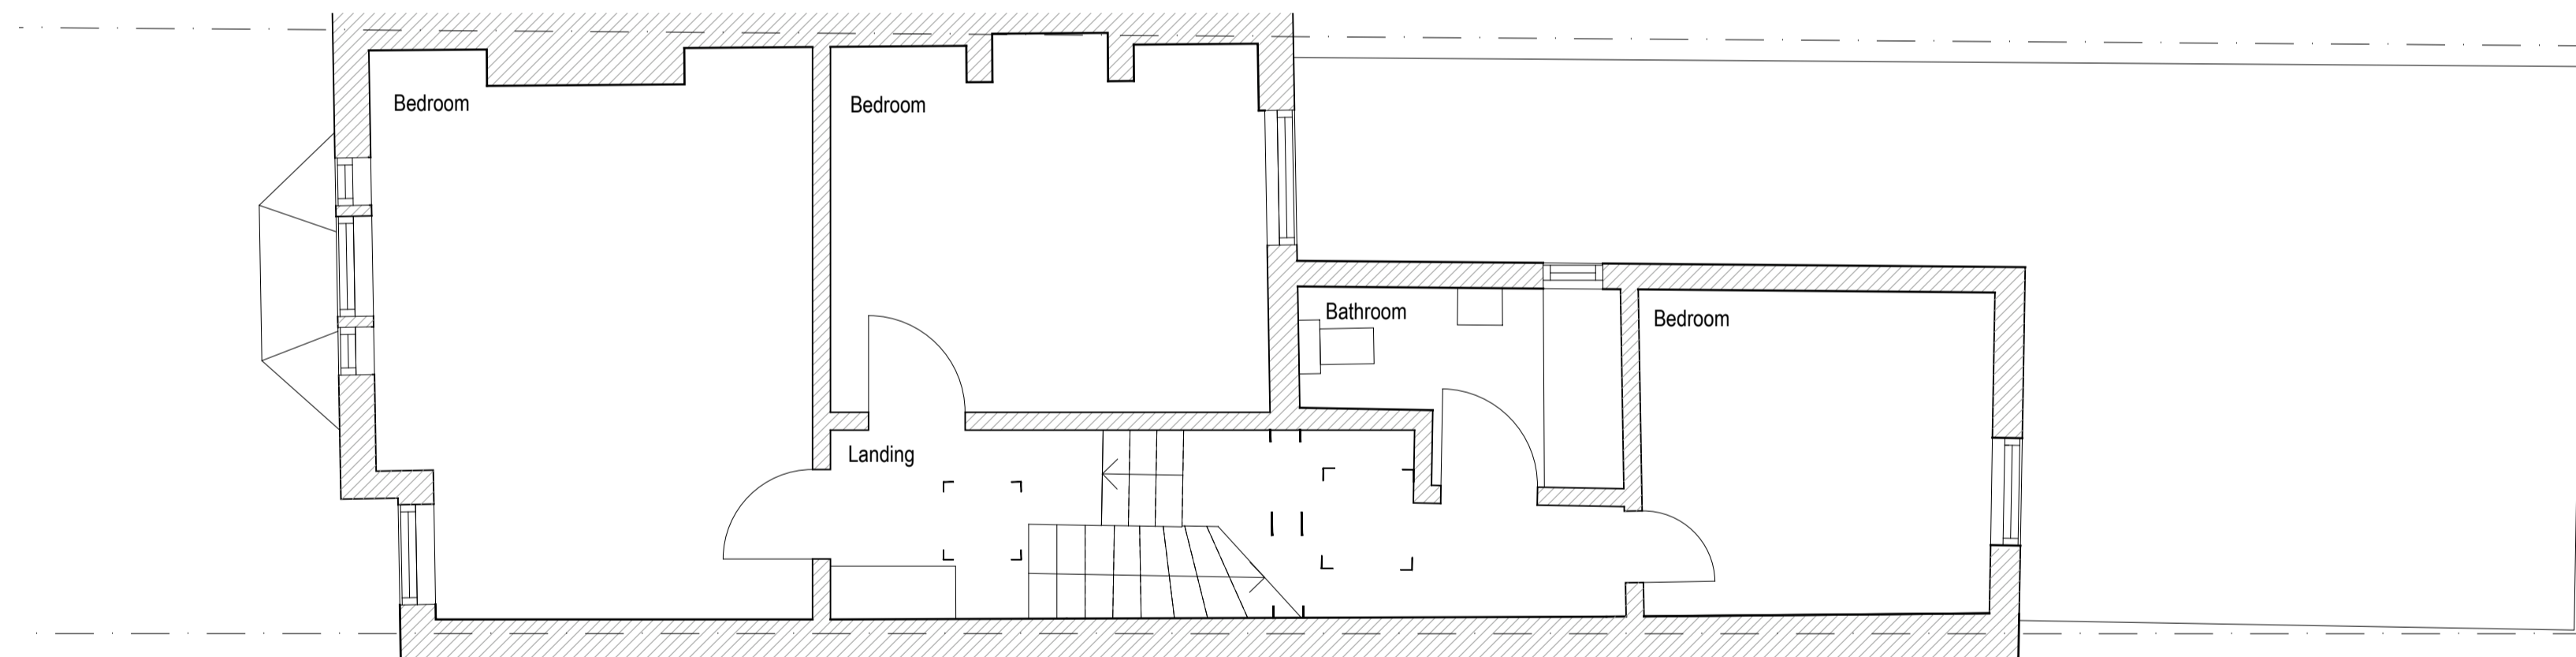

2 PLAN: FIRST FLOOR
EXISTING

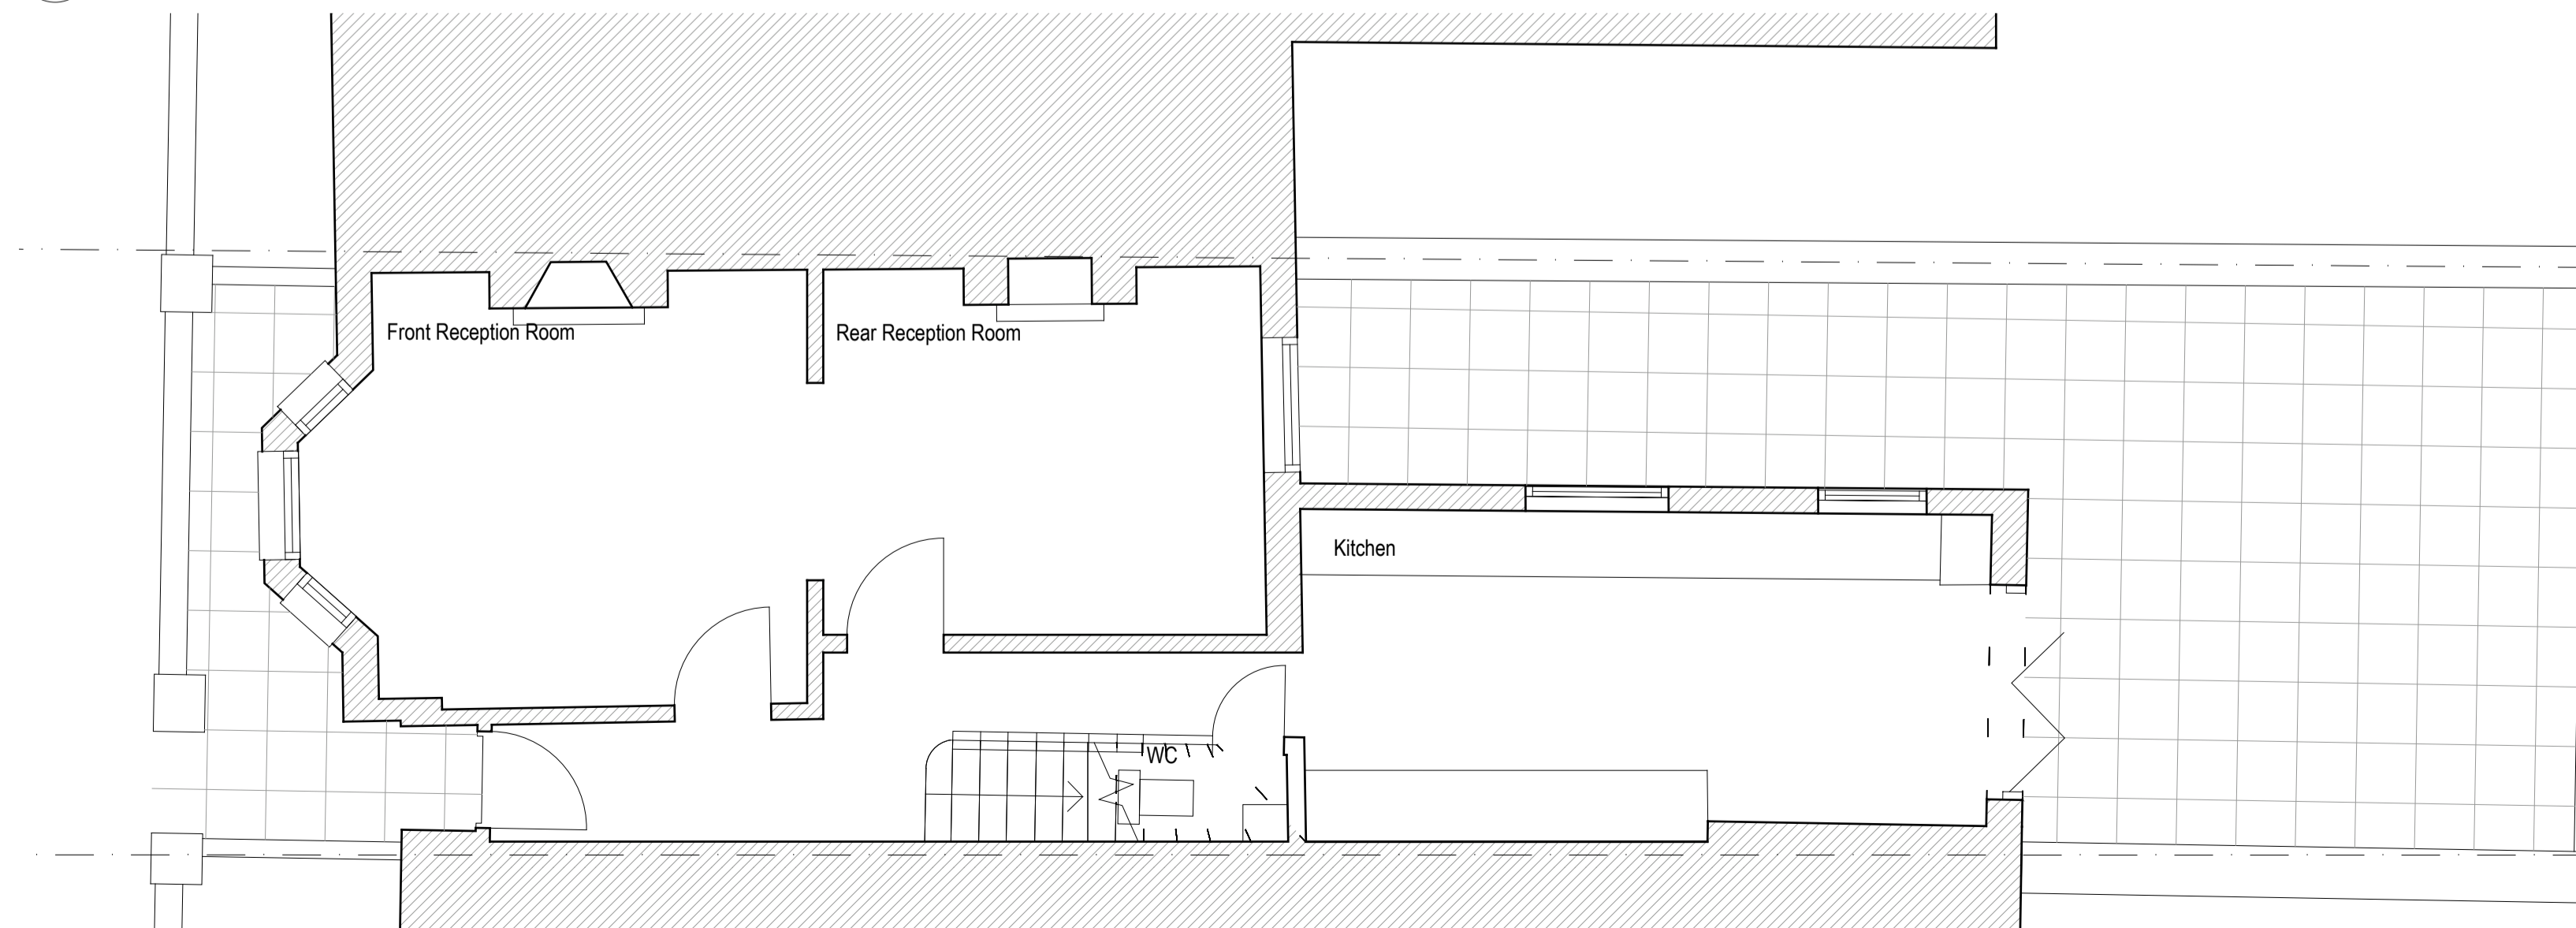

1 PLAN: GROUND FLOOR
EXISTING

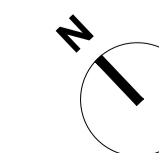

Revisions		
Rev.	Description	Date
A	Planning Application	19.07.2021

Project **188-CHE**

Ground Floor Extension and Loft Conversion

Client
Janina Modzelan
10 Chetwynd Road, NW5 1BY

Architect
COOKE FAWCETT ARCHITECTS 1-2 Herbal Hill
London, EC1R 5EF
+44 (0)20 7078 4030

Scale
1:50
at A1 size

NOT FOR CONSTRUCTION

Drawing Title
Existing Plans

Drawing No.
CF-188-DR-0100-A