


49 MARESFIELD GARDENS NW3 5TE

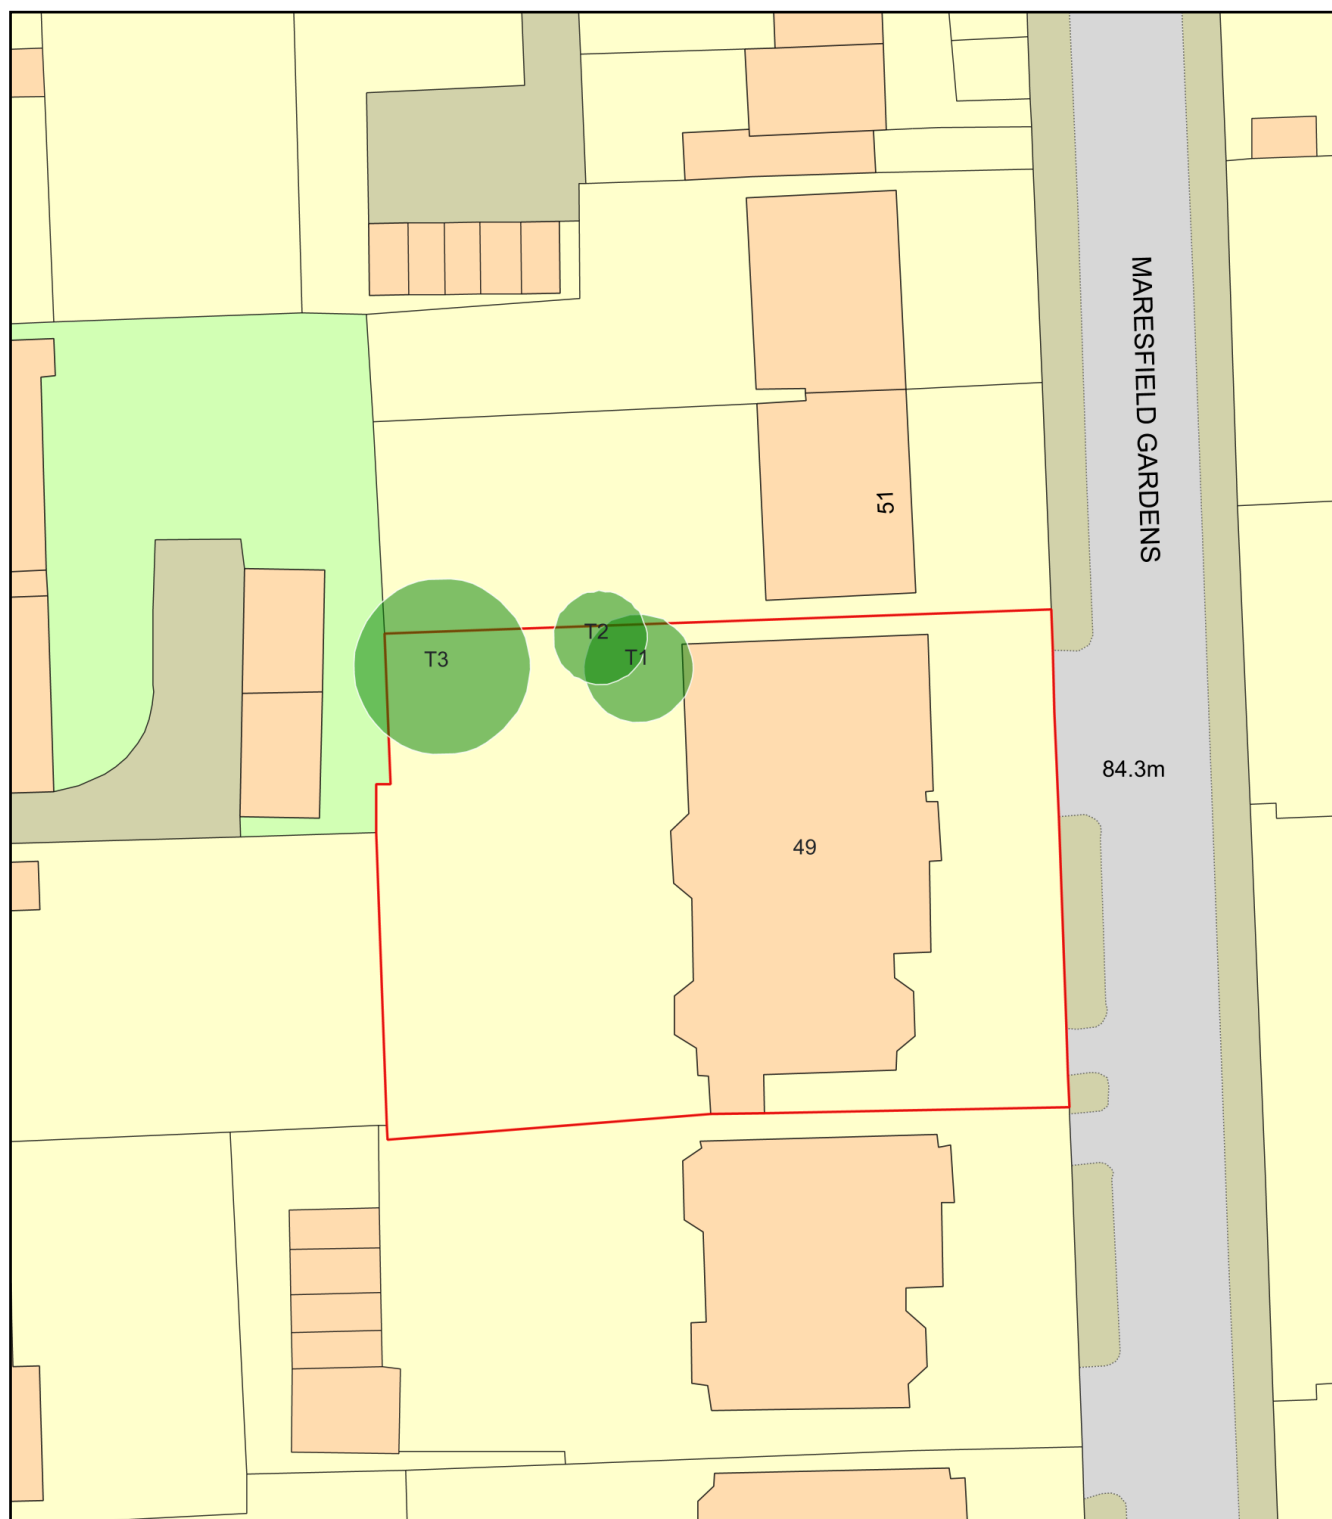

0 20
Metres



Plan Produced for: L.B.CAMDEN

Date Produced: 19 Jul 2021

Plan Reference Number: TQRQM21200165244366

Scale: 1:500 @ A4