


GROUND FLOOR PLAN

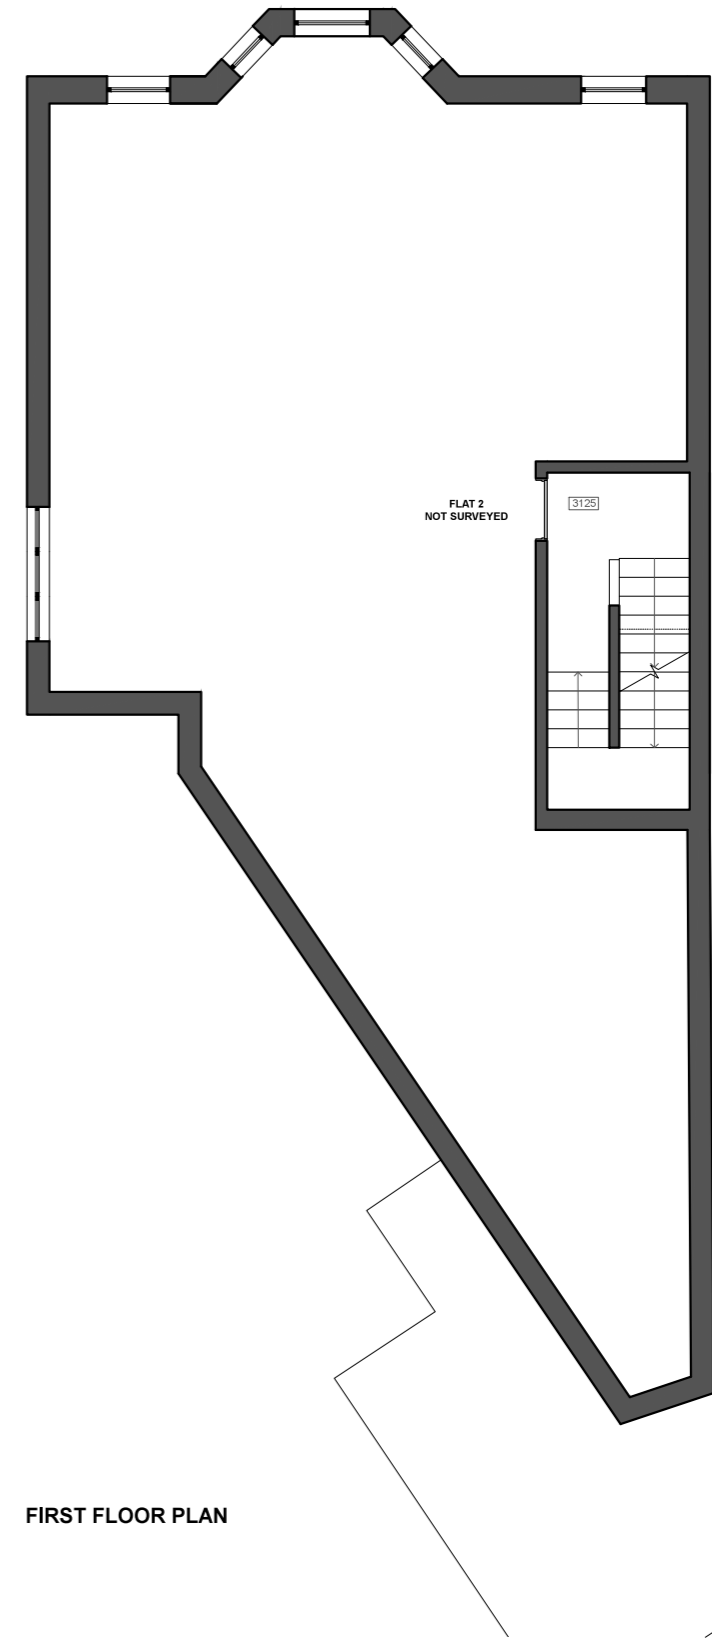


FIRST FLOOR PLAN

NO	DATE	ISSUE/REVISION
-	28.06.2021	CREATED


ALL DIMENSIONS TO BE CHECKED ON SITE.  
 REPORT ALL CONFLICTS OF INFORMATION TO BD LONDON.  
 THIS DRAWING IS THE COPYRIGHT OF BD LONDON.




<p><b>BD</b> LONDON</p> <p><small>38 TERRACE ROAD, HACKNEY, LONDON E9 7ES www.bdlondon.co.uk +44(0)20 8985 8106</small></p> <p>PROJECT  <b>FLAT 3 &amp; 4</b>  <b>17 WILLOUGHBY ROAD</b>  <b>LONDON</b>  <b>NW3 1RT</b></p>	<p>FOR PLANNING</p> <p>DRAWING TITLE  <b>EXISTING</b>  <b>FLOOR PLANS</b></p> <p>SCALE  <b>1:100 @ A3</b></p> <p>PROJECT NO.  <b>2102</b></p> <p>DATE  <b>28.06.2021</b></p>	<p>DRAWING NO.  <b>EX_001</b></p> <p>REVISION      -</p> <p>DRAWN  <b>MB</b></p> <p>CHECKED BY  <b>PL</b></p> <p>NORTH</p>  <p><small>© BD LOND</small></p>
	<p>DRAWING TITLE  <b>EXISTING</b>  <b>FLOOR PLANS</b></p> <p>SCALE  <b>1:100 @ A3</b></p> <p>PROJECT NO.  <b>2102</b></p> <p>DATE  <b>28.06.2021</b></p>	

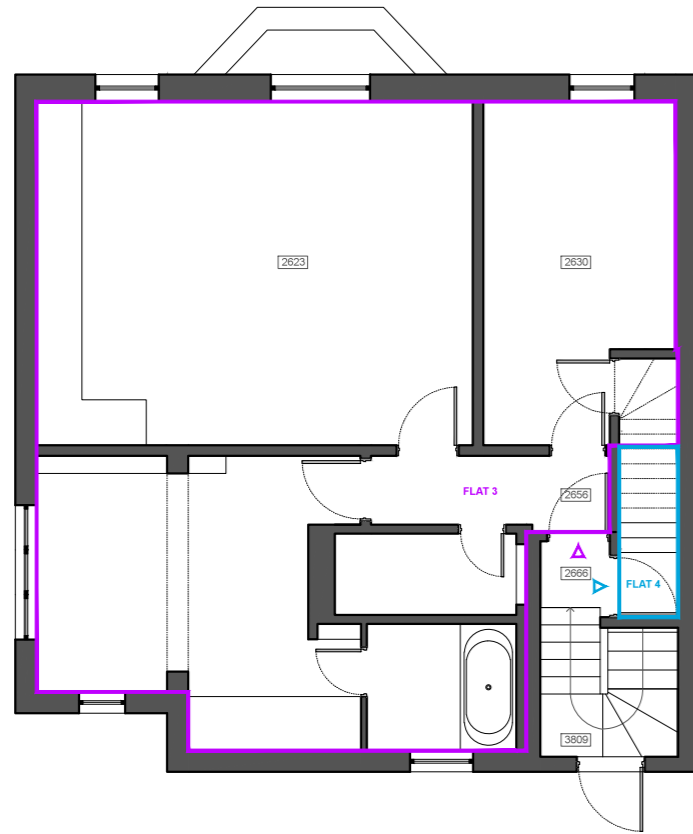

SECOND FLOOR PLAN

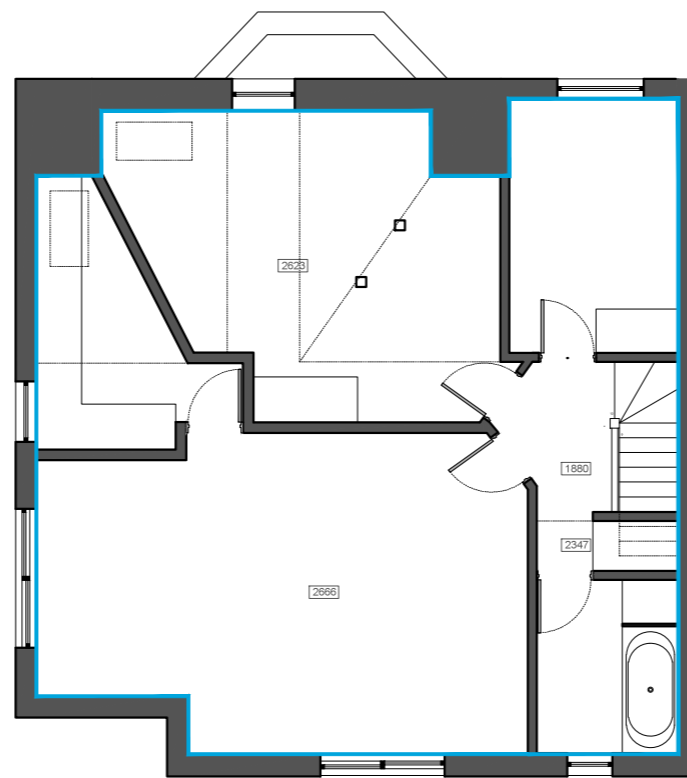

THIRD LOFT FLOOR PLAN

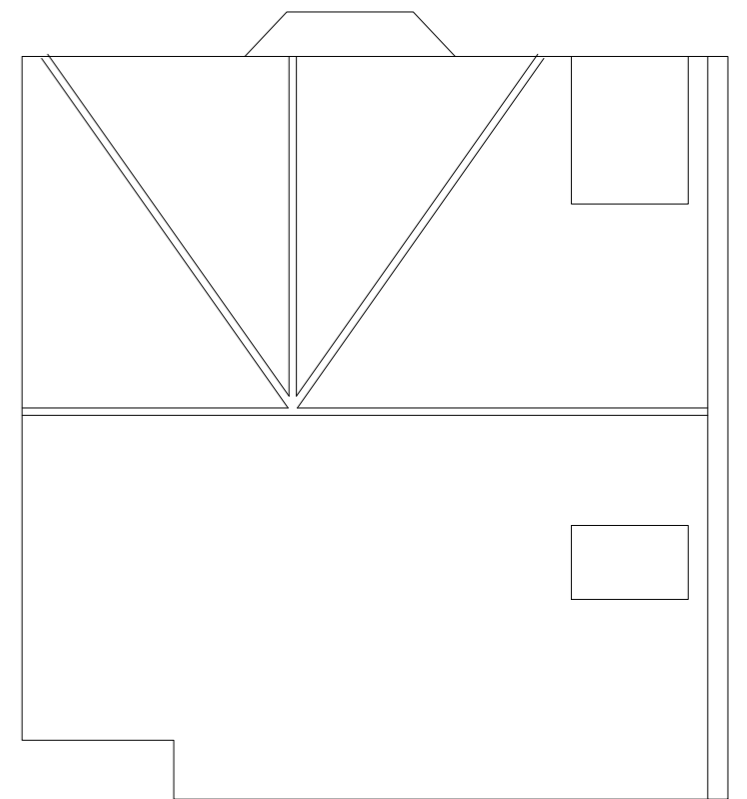

ROOF PLAN

NO	DATE	ISSUE/REVISION
-	28.06.2021	CREATED

ALL DIMENSIONS TO BE CHECKED ON SITE.  
REPORT ALL CONFLICTS OF INFORMATION TO BD LONDON.  
THIS DRAWING IS THE COPYRIGHT OF BD LONDON.



**BD**  
LONDON

38 TERRACE ROAD, HACKNEY, LONDON E9 7ES  
www.bdlondon.co.uk +44(0)20 8985 8106

PROJECT  
**FLAT 3 & 4**  
17 WILLOUGHBY ROAD  
LONDON  
NW3 1RT

DRAWING TITLE  
**EXISTING  
FLOOR PLANS**

SCALE  
**1:100 @ A3**  
PROJECT NO.  
**2102**  
DATE  
**28.06.2021**

FOR PLANNING

DRAWING NO.  
**EX\_002**

REVISION

-

DRAWN  
**MB**  
CHECKED BY  
**PL**

NORTH



© BD LOND



FRONT ELEVATION



SIDE ELEVATION

NO	DATE	ISSUE/REVISION
-	28.06.2021	CREATED

ALL DIMENSIONS TO BE CHECKED ON SITE.  
REPORT ALL CONFLICTS OF INFORMATION TO BD LONDON.  
THIS DRAWING IS THE COPYRIGHT OF BD LONDON.



**BD**  
LONDON

38 TERRACE ROAD, HACKNEY, LONDON E9 7ES  
www.bdlondon.co.uk +44(0)20 8985 8106

PROJECT  
**FLAT 3 & 4**  
17 WILLOUGHBY ROAD  
LONDON  
NW3 1RT

DRAWING TITLE  
**EXISTING  
ELEVATIONS**

SCALE  
**1:100 @ A3**  
PROJECT NO.  
**2102**  
DATE  
**28.06.2021**

FOR PLANNING

DRAWING NO.  
**EX\_003**

REVISION


-

DRAWN  
**MB**  
CHECKED BY  
**PL**


NORTH



© BD LOND

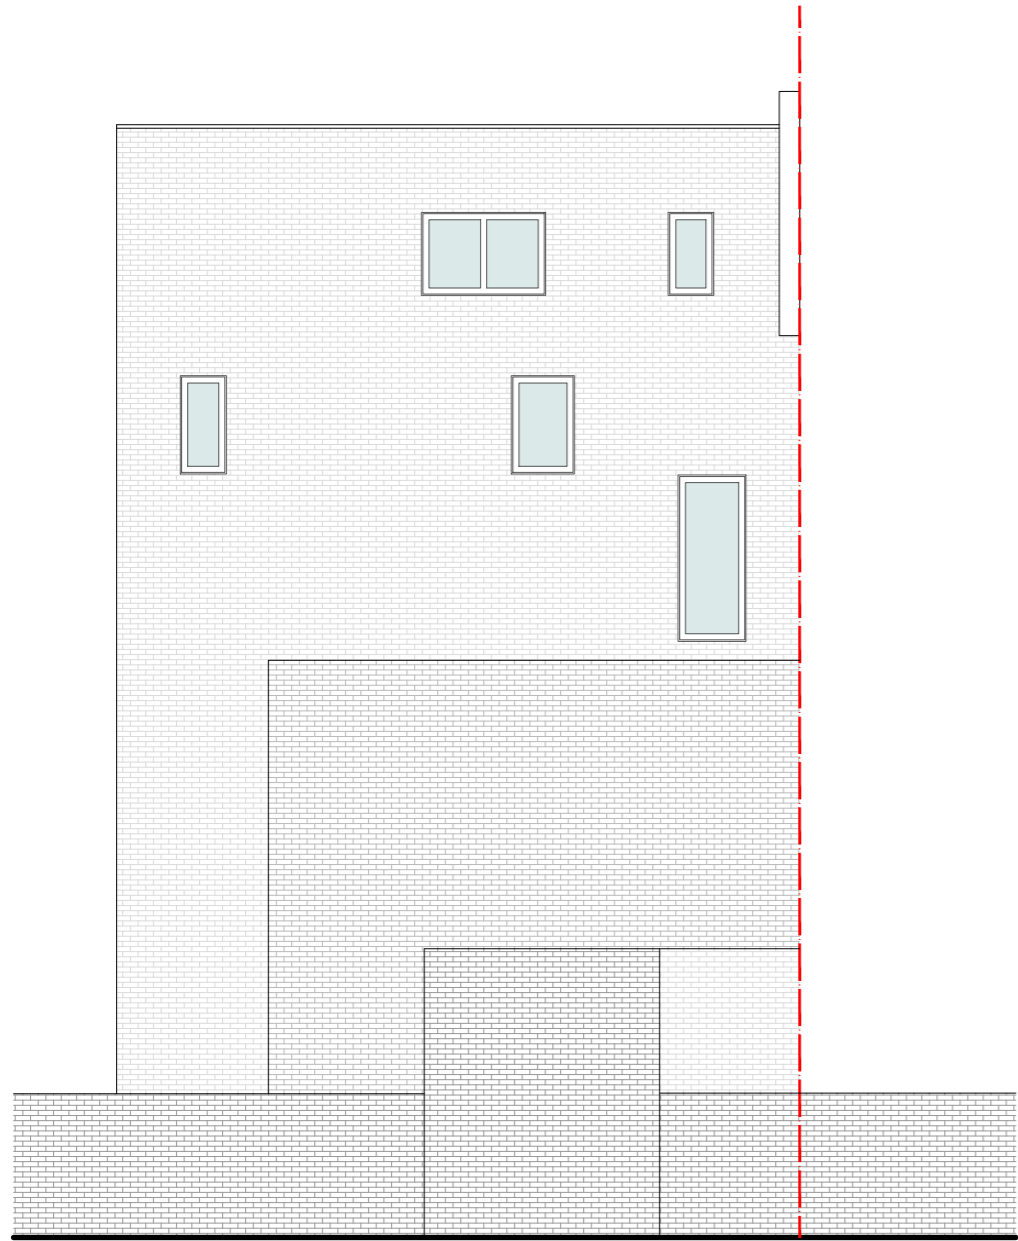

REAR ELEVATION

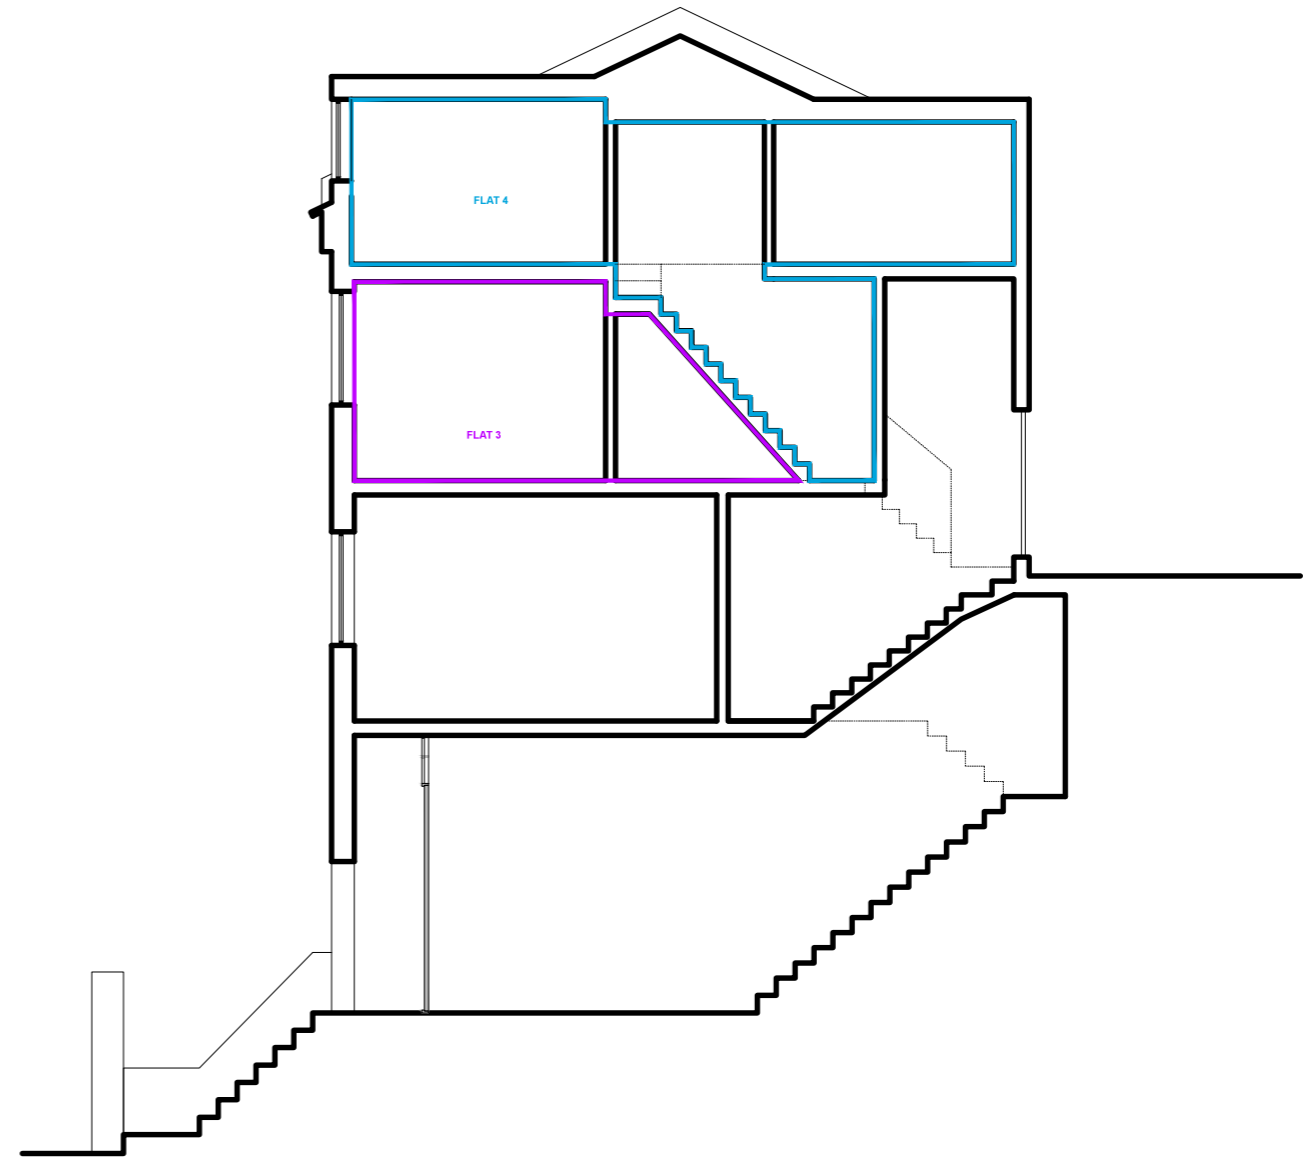

SECTION AA'

NO	DATE	ISSUE/REVISION
-	28.06.2021	CREATED

ALL DIMENSIONS TO BE CHECKED ON SITE.  
REPORT ALL CONFLICTS OF INFORMATION TO BD LONDON.  
THIS DRAWING IS THE COPYRIGHT OF BD LONDON.



**BD**  
LONDON

38 TERRACE ROAD, HACKNEY, LONDON E9 7ES  
www.bdlondon.co.uk +44(0)20 8985 8106

PROJECT  
**FLAT 3 & 4**  
17 WILLOUGHBY ROAD  
LONDON  
NW3 1RT

DRAWING TITLE  
**EXISTING  
ELEVATIONS**

SCALE  
**1:100 @ A3**  
PROJECT NO.  
**2102**  
DATE  
**28.06.2021**

FOR PLANNING

DRAWING NO.  
**EX\_004**

REVISION

-

DRAWN  
**MB**  
CHECKED BY  
**PL**

NORTH



© BD LOND