


GROUND FLOOR PLAN

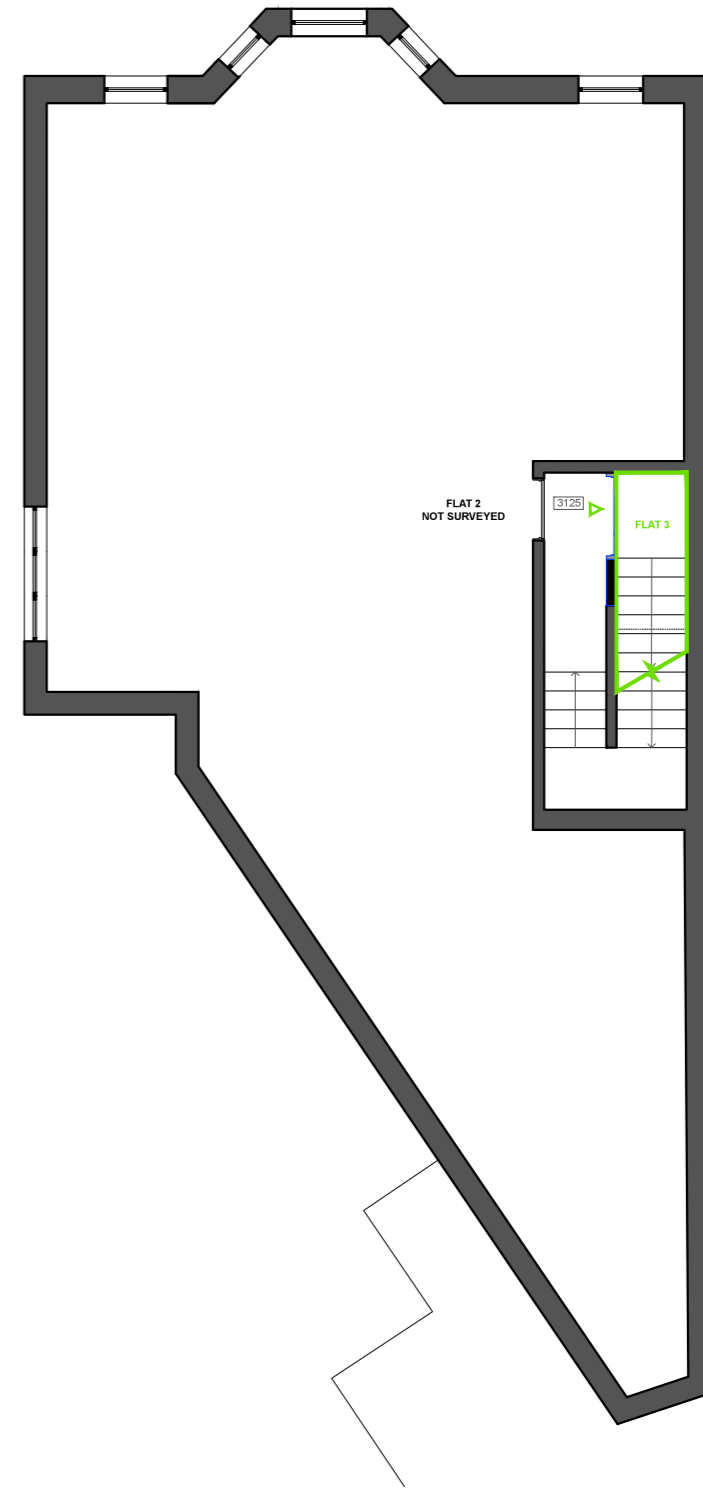

FIRST FLOOR PLAN

NO	DATE	ISSUE/REVISION
-	28.06.2021	CREATED

ALL DIMENSIONS TO BE CHECKED ON SITE.
 REPORT ALL CONFLICTS OF INFORMATION TO BD LONDON.
 THIS DRAWING IS THE COPYRIGHT OF BD LONDON.



BD
 LONDON

38 TERRACE ROAD, HACKNEY, LONDON E9 7ES
 www.bdlondon.co.uk +44(0)20 8985 8106

PROJECT
FLAT 3 & 4
 17 WILLOUGHBY ROAD
 LONDON
 NW3 1RT

DRAWING TITLE
**PROPOSED
 FLOOR PLANS**

SCALE
1:100 @ A3
 PROJECT NO.
2102
 DATE
28.06.2021

FOR PLANNING

DRAWING NO.
PL_001


REVISION

-


DRAWN
MB
 CHECKED BY
PL

NORTH




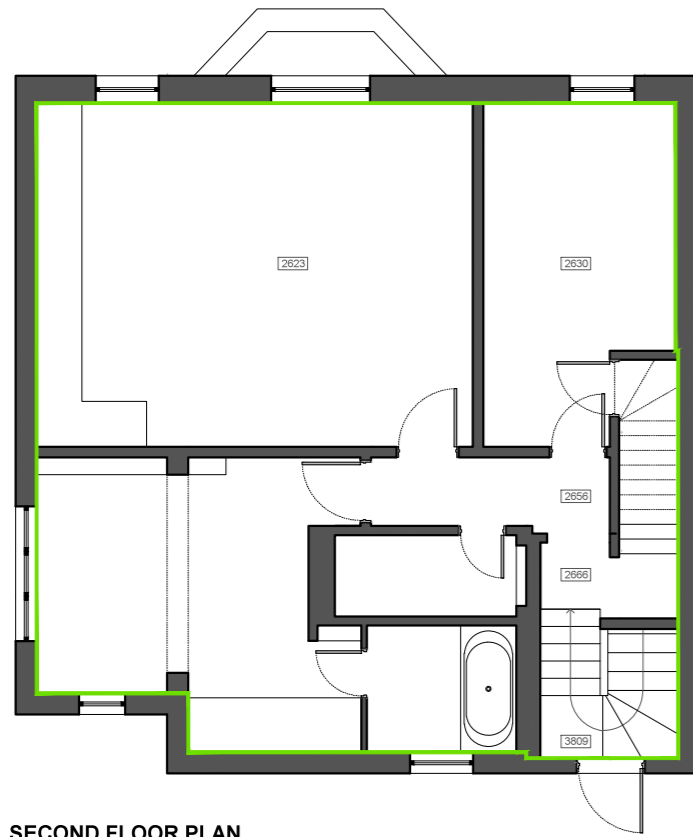

SECOND FLOOR PLAN

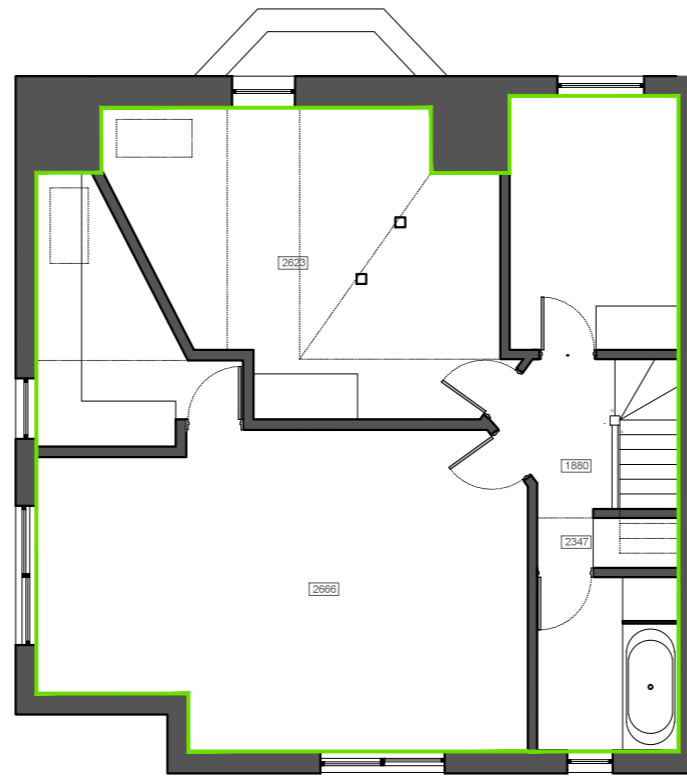

THIRD LOFT FLOOR PLAN

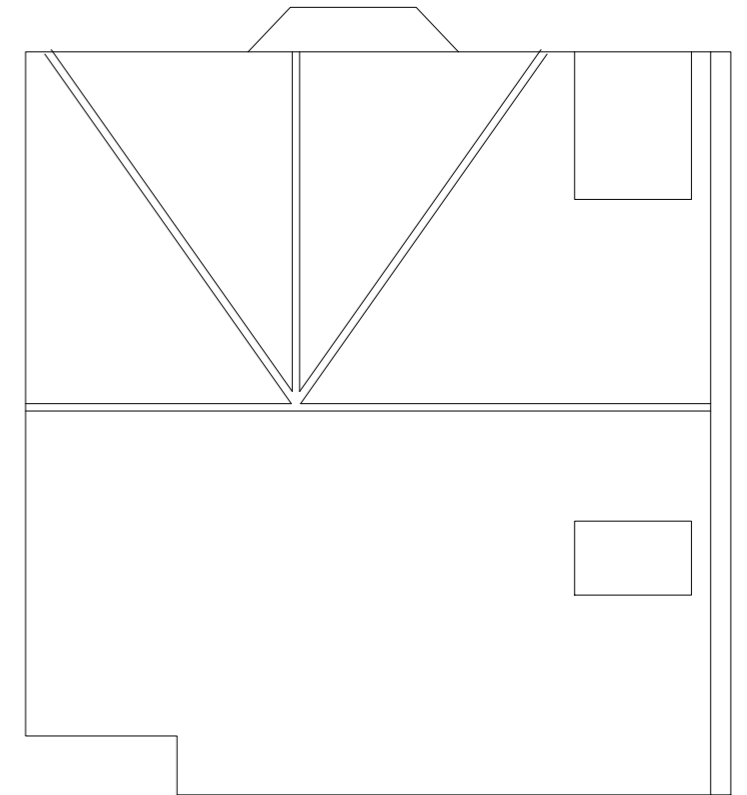

ROOF PLAN

NO	DATE	ISSUE/REVISION
-	28.06.2021	CREATED

ALL DIMENSIONS TO BE CHECKED ON SITE.
REPORT ALL CONFLICTS OF INFORMATION TO BD LONDON.
THIS DRAWING IS THE COPYRIGHT OF BD LONDON.



BD
LONDON

38 TERRACE ROAD, HACKNEY, LONDON E9 7ES
www.bdlondon.co.uk +44(0)20 8985 8106

PROJECT
FLAT 3 & 4
17 WILLOUGHBY ROAD
LONDON
NW3 1RT

DRAWING TITLE
**PROPOSED
FLOOR PLANS**

SCALE
1:100 @ A3
PROJECT NO.
2102
DATE
28.06.2021

FOR PLANNING

DRAWING NO.
PL_002

REVISION

-

DRAWN
MB
CHECKED BY
PL

NORTH



© BD LOND



FRONT ELEVATION



SIDE ELEVATION

NO	DATE	ISSUE/REVISION
-	28.06.2021	CREATED

ALL DIMENSIONS TO BE CHECKED ON SITE.
REPORT ALL CONFLICTS OF INFORMATION TO BD LONDON.
THIS DRAWING IS THE COPYRIGHT OF BD LONDON.



BD
LONDON

38 TERRACE ROAD, HACKNEY, LONDON E9 7ES
www.bdlondon.co.uk +44(0)20 8985 8106

PROJECT
FLAT 3 & 4
17 WILLOUGHBY ROAD
LONDON
NW3 1RT

DRAWING TITLE
PROPOSED
ELEVATIONS

SCALE
1:100 @ A3

PROJECT NO.
2102

DATE
28.06.2021

FOR PLANNING

DRAWING NO.
PL_003

REVISION


-

DRAWN
MB


CHECKED BY
PL



© BD LOND

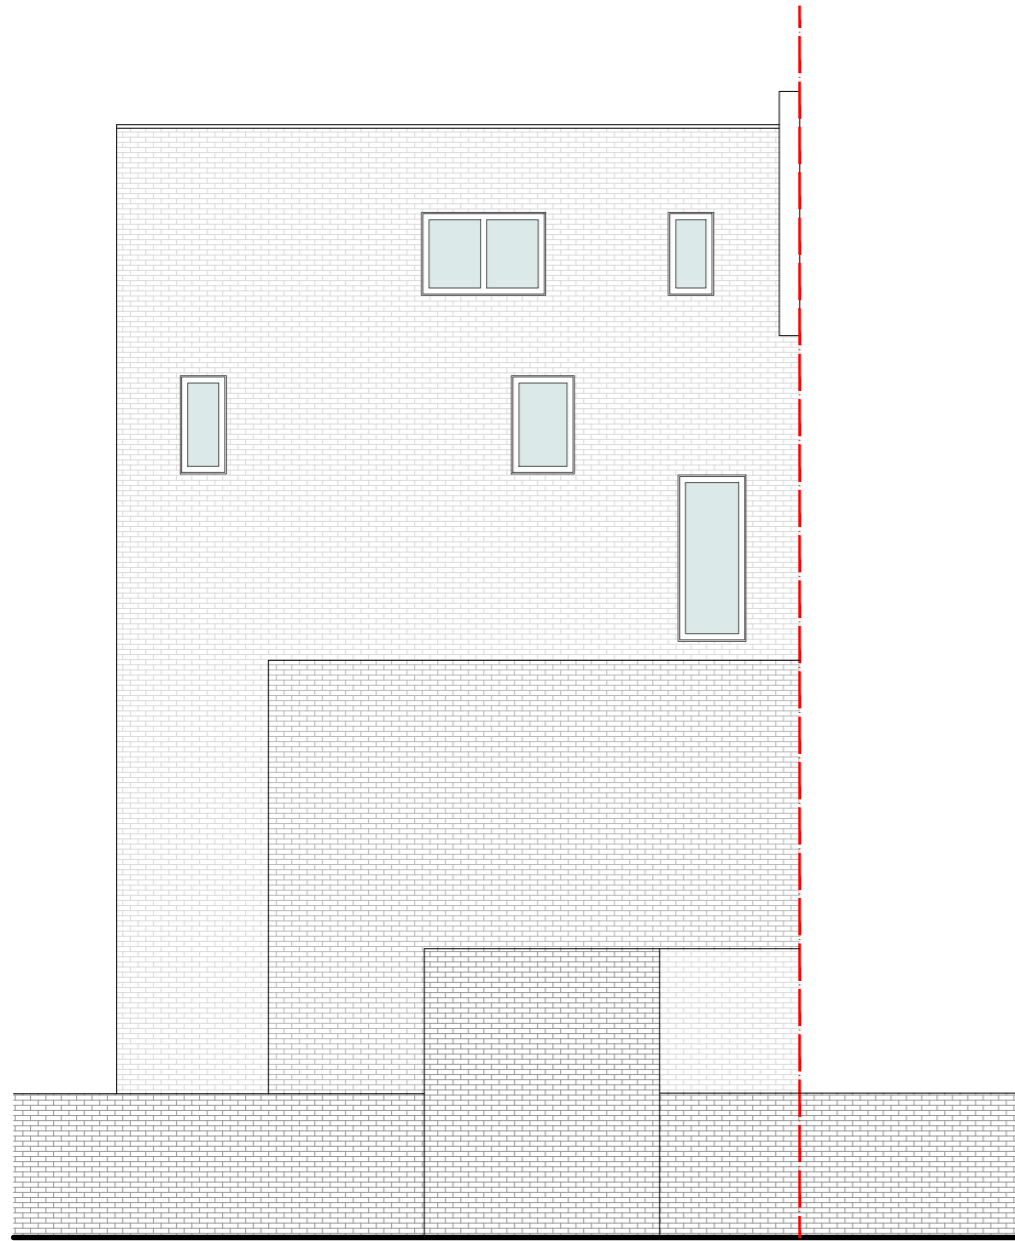

REAR ELEVATION

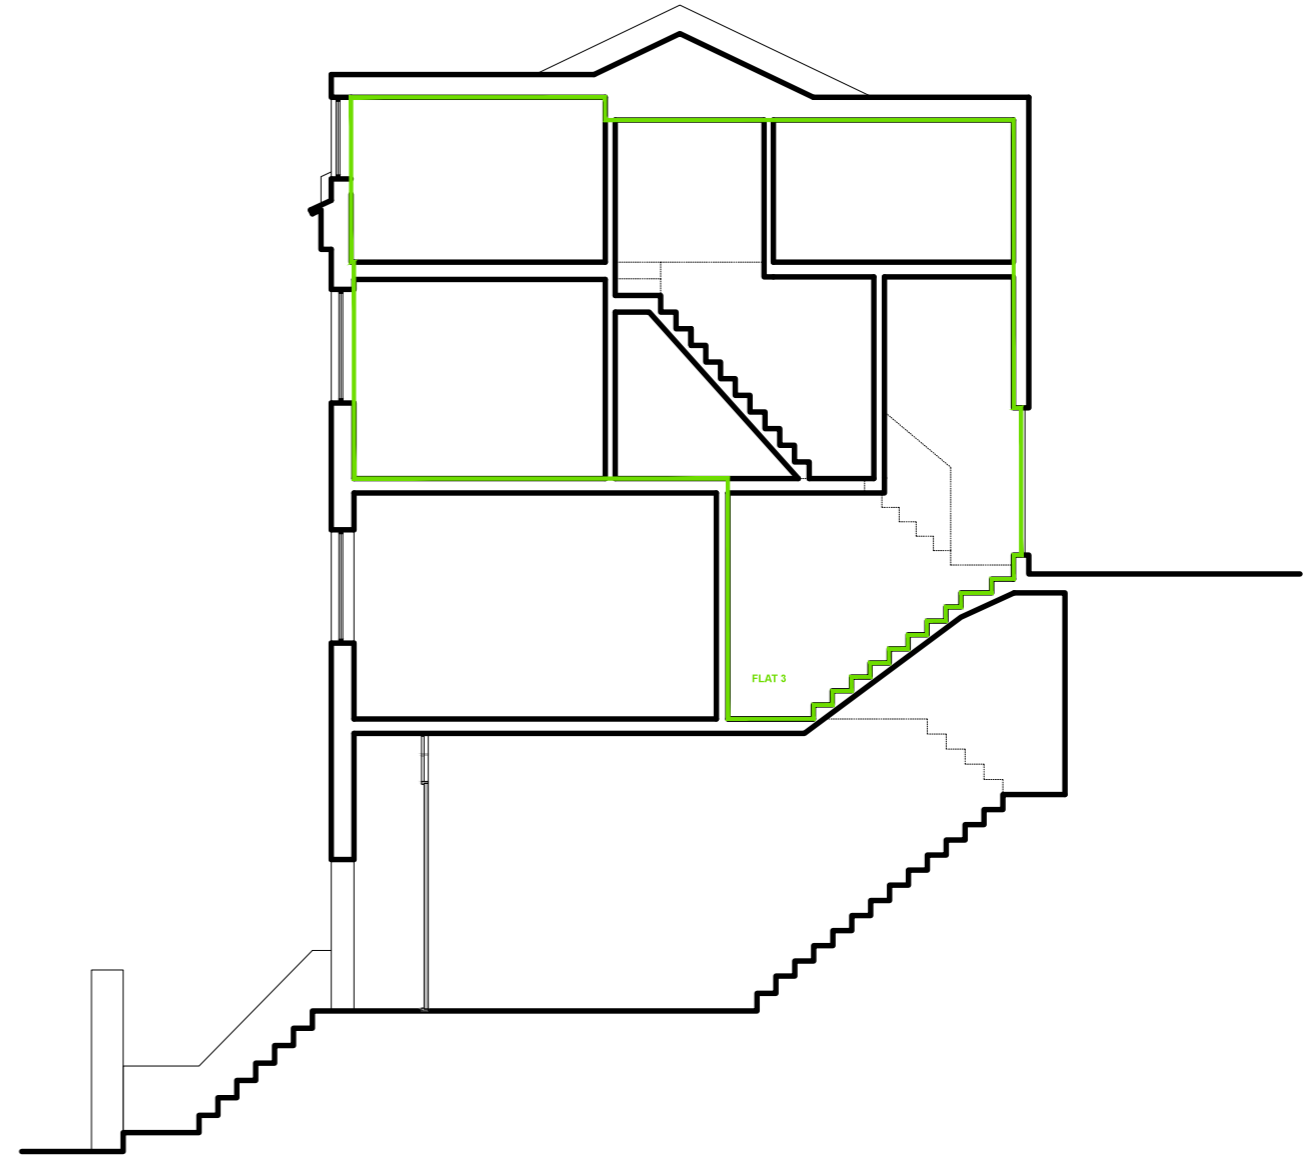

SECTION AA'

NO	DATE	ISSUE/REVISION
-	28.06.2021	CREATED

ALL DIMENSIONS TO BE CHECKED ON SITE.
REPORT ALL CONFLICTS OF INFORMATION TO BD LONDON.
THIS DRAWING IS THE COPYRIGHT OF BD LONDON.



BD
LONDON

38 TERRACE ROAD, HACKNEY, LONDON E9 7ES
www.bdlondon.co.uk +44(0)20 8985 8106

PROJECT
FLAT 3 & 4
17 WILLOUGHBY ROAD
LONDON
NW3 1RT

DRAWING TITLE
**PROPOSED
ELEVATION, SECTION**

SCALE
1:100 @ A3
PROJECT NO.
2102
DATE
28.06.2021

FOR PLANNING

DRAWING NO.
PL_004

REVISION
-

DRAWN
MB
CHECKED BY
PL



© BD LOND