



BLOCK PLAN (SCALE 1:500 @ A3)

26 Elizabeth Mews BELSIZE PARK London NW3 4UH

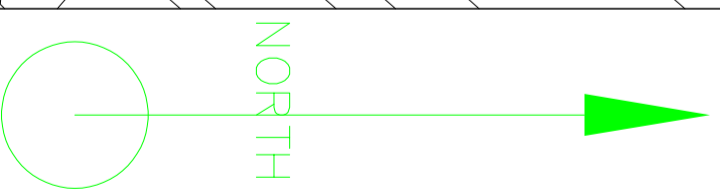

20 0 20

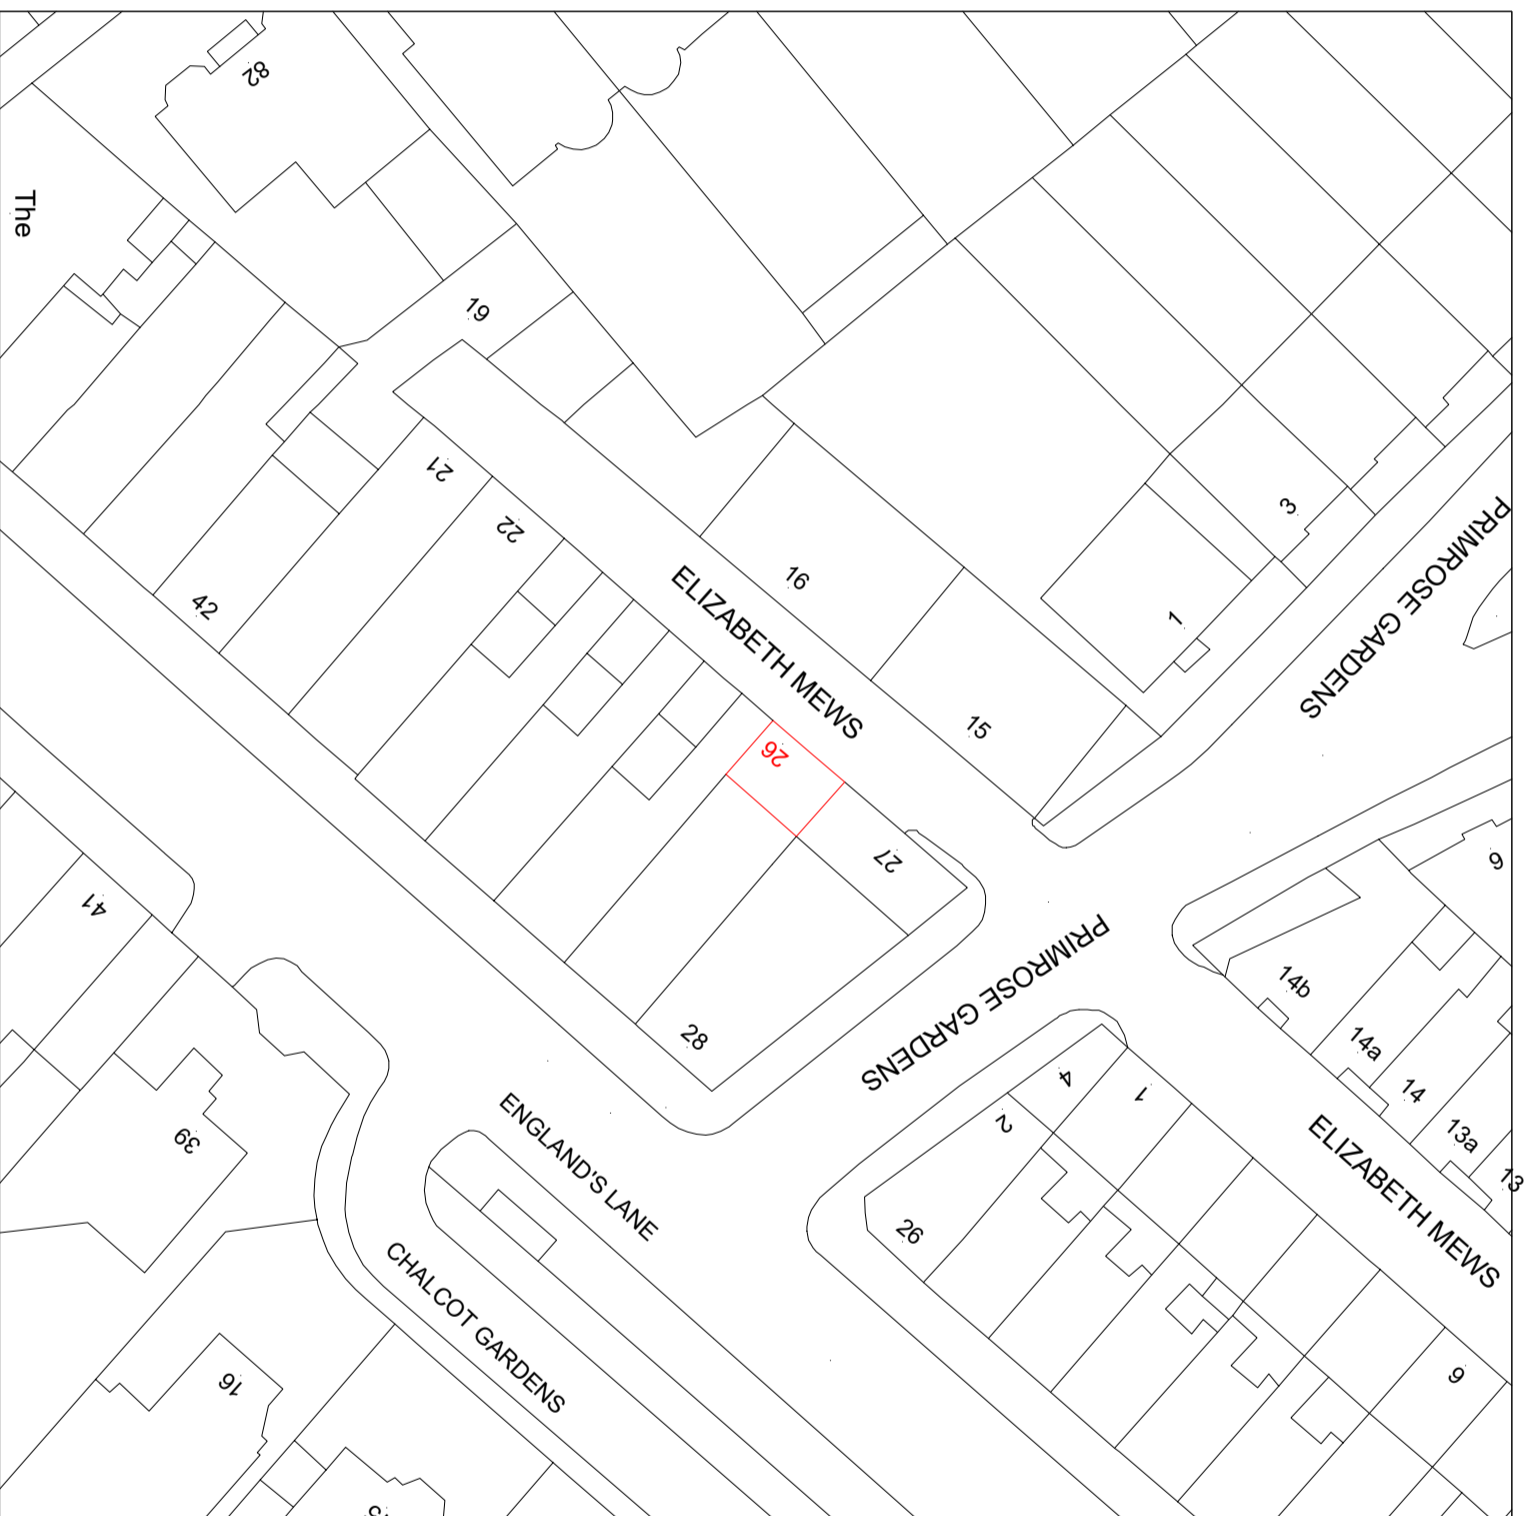