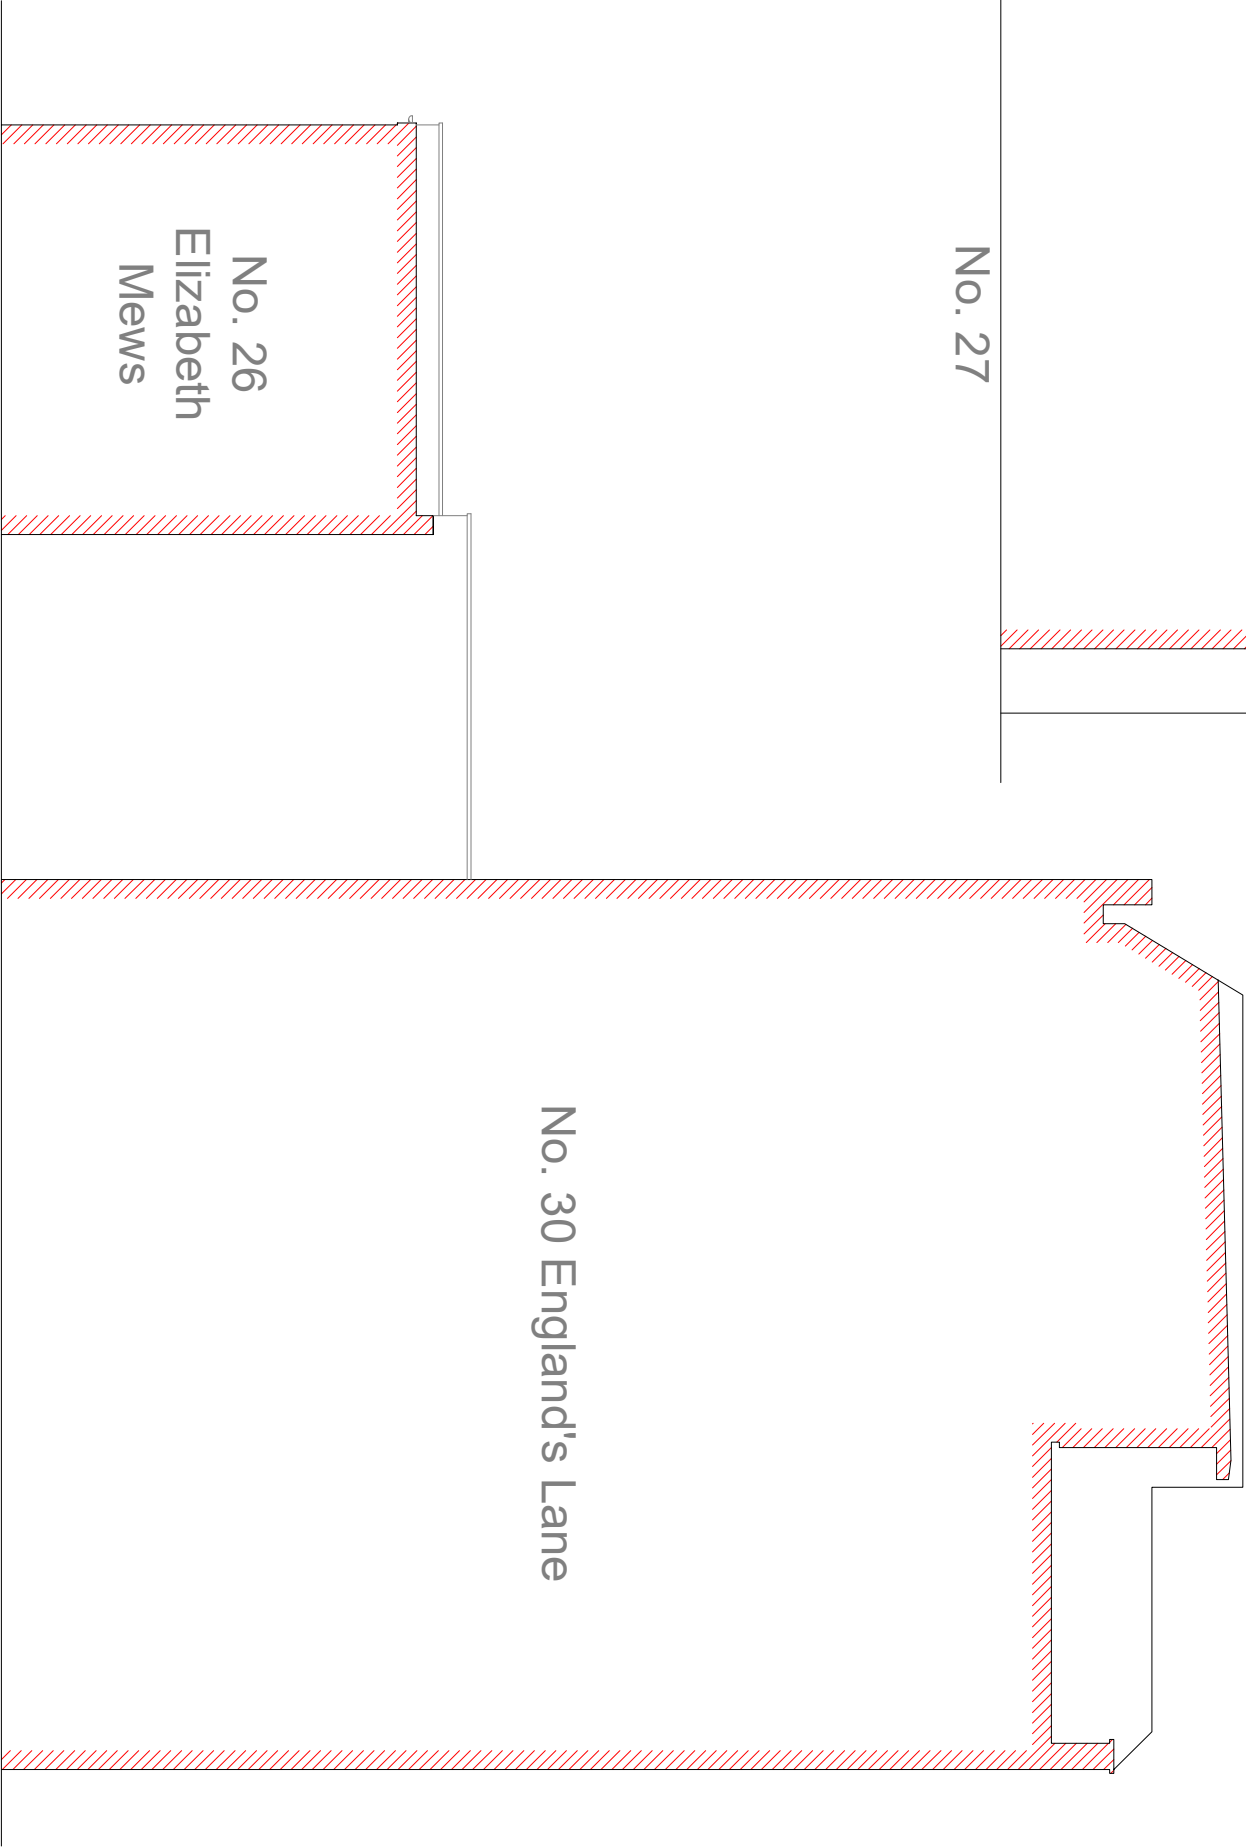
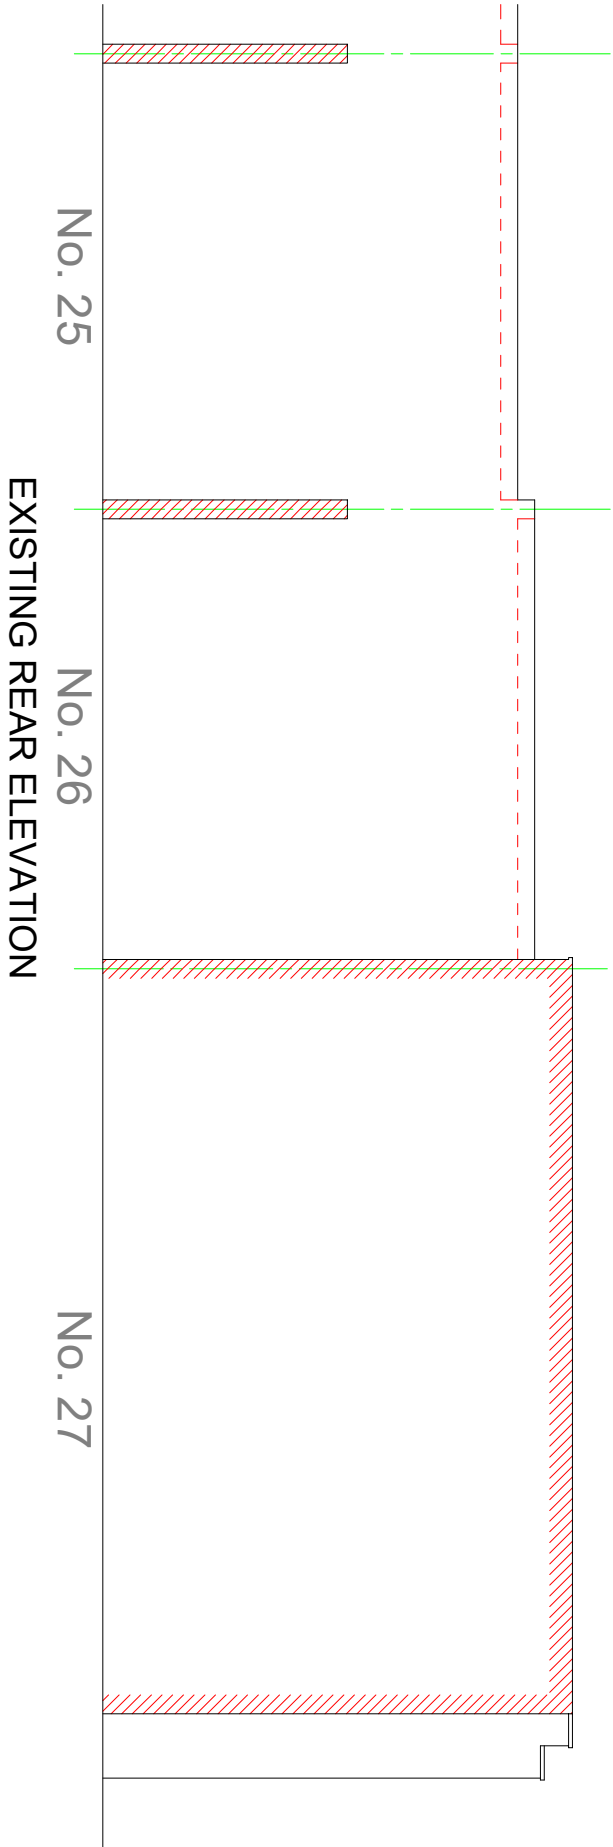


 HOMES DESIGN		40 WISE LANE		title		EXISTING REAR & SIDE ELEVATIONS	
MILL HILL		LONDON NW7 2RE		project		26 ELIZABETH MEWS BELSIZE PARK	
MOB: 07946 872537		drawing no		ABC220/1002		contract no. ABC220	
www.homesdesignltd.co.uk		drawn by		R. L		date	
		scale		1:100 @ A3		07/2021	