



# VALE GARDEN HOUSES LTD

LONDONTHORPE ROAD  
GRANTHAM  
LINCOLNSHIRE, NG31 9SJ  
TEL: 01476 564433 FAX: 01476 578555

#### NOTE:

BASEWORKS ARE TO BE SET OUT ONLY TO FOUNDATION DRAWINGS. CONTRACTORS AND ERECTORS MUST VERIFY ALL DIMENSIONS ON SITE BEFORE WORK COMMENCES.

THIS DRAWING, ITS DESIGN AND APPLICATION TO SITE, AND ITS COMPONENTS REMAINS THE PROPERTY OF VALE GARDEN HOUSES LTD. AND MAY NOT BE REPRODUCED IN ANY WAY WITHOUT PRIOR CONSENT

Rev	Date:	Details:

Client: 48799

Mr & Mrs. Booth.

Address:


9 Pilgrims Lane,  
Hampstead,  
London.  
NW3 10J

Scale: 1:100 @ A3. Date: 12.7.21

Drawn By: Kelly Checked By: J.W.

Drawing:  
Proposed cross-section of  
North facing elevation.

Drawing No.  
A2Q 13157 - 1B (P)

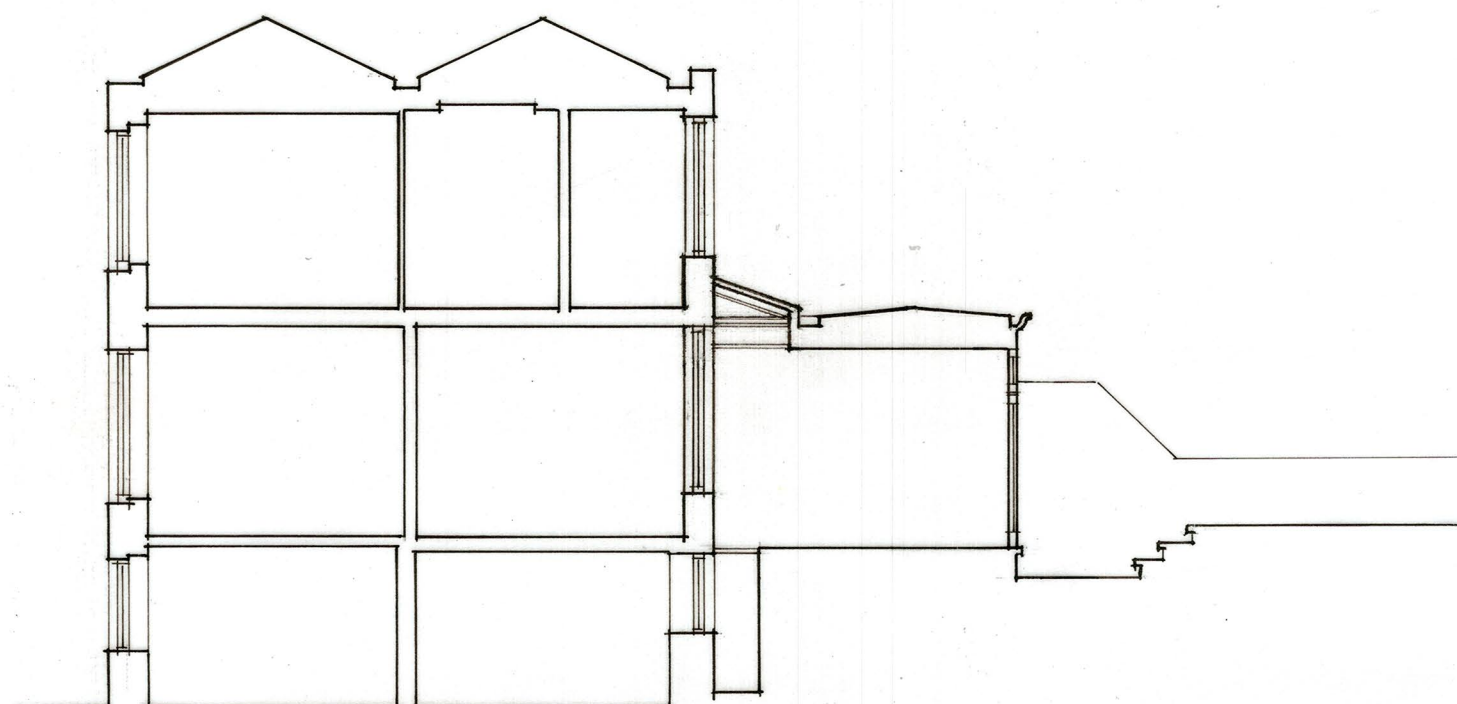

Cross-section B North Facing Elevation

