



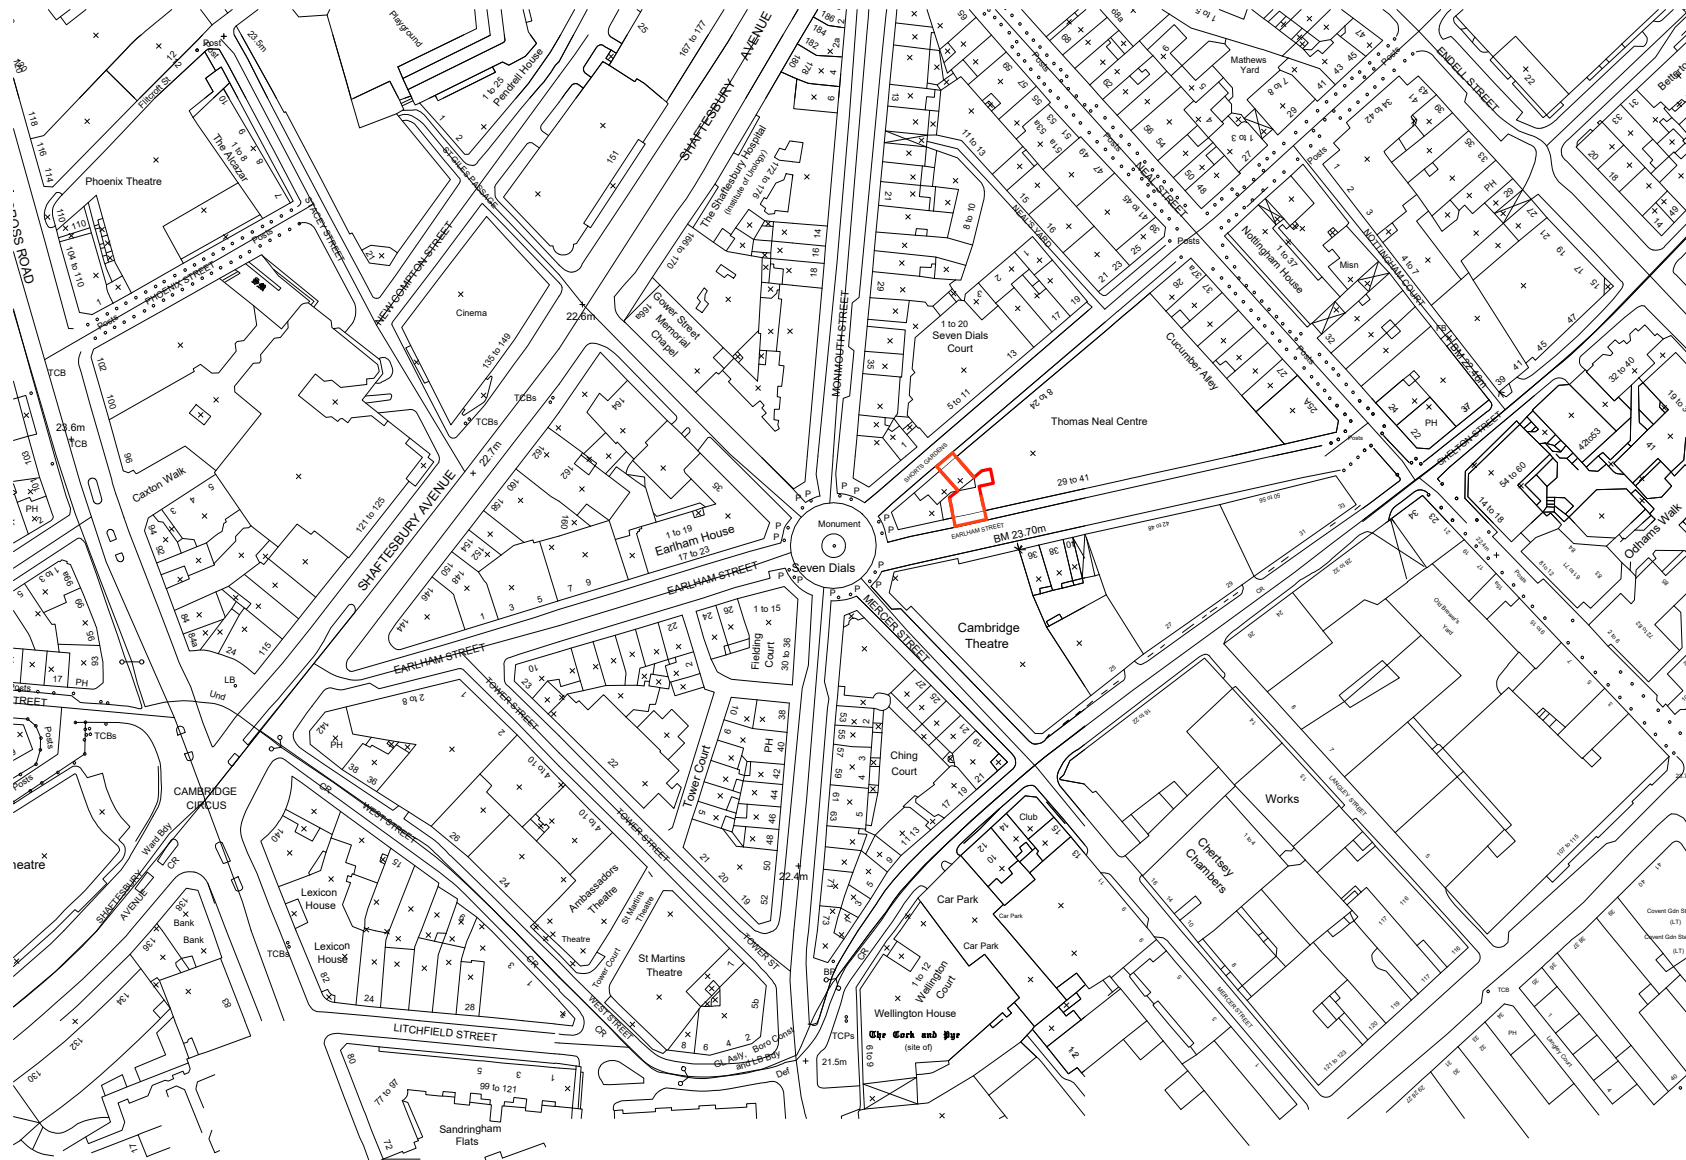

Disclaimer and Notes
Do not use this drawing. All dimensions should be checked on site. Any discrepancy found between the drawing, site and any other document should be referred immediately to Freeson and Tice. All drawings should be made in accordance with all other relevant documents and specifications and all other relevant drawings.
The PFI land is shown in the drawing without the written permission of Freeson and Tice and permission should be obtained.
The PFI land is shown in the drawing without the written permission of Freeson and Tice and permission should be obtained.
This plan is at 1:1250 and North point is up.

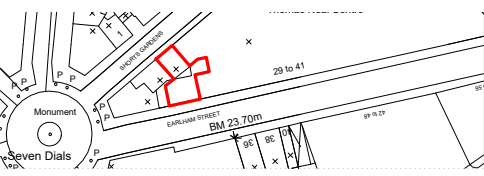

1:1250



DRAWING TITLE
Location Plan

PROJECT NAME
Planning

ADDRESS
8 Short's Gardens 33 Earlham Street
London WC2

CLIENT
Shaftesbury Covent Garden Ltd

DRAWN BY
DMV

CHECKED BY
NP

JOB NO.
24903

SCALE
1:1250@A3

DATE
May 2021

DRAWING NO.
A-001-P1



P1 XX Initial Issue 27.05.2021
Rev Iss. Description Date