






1 ELEVATION DETAIL MID FLOOR EAST CORE

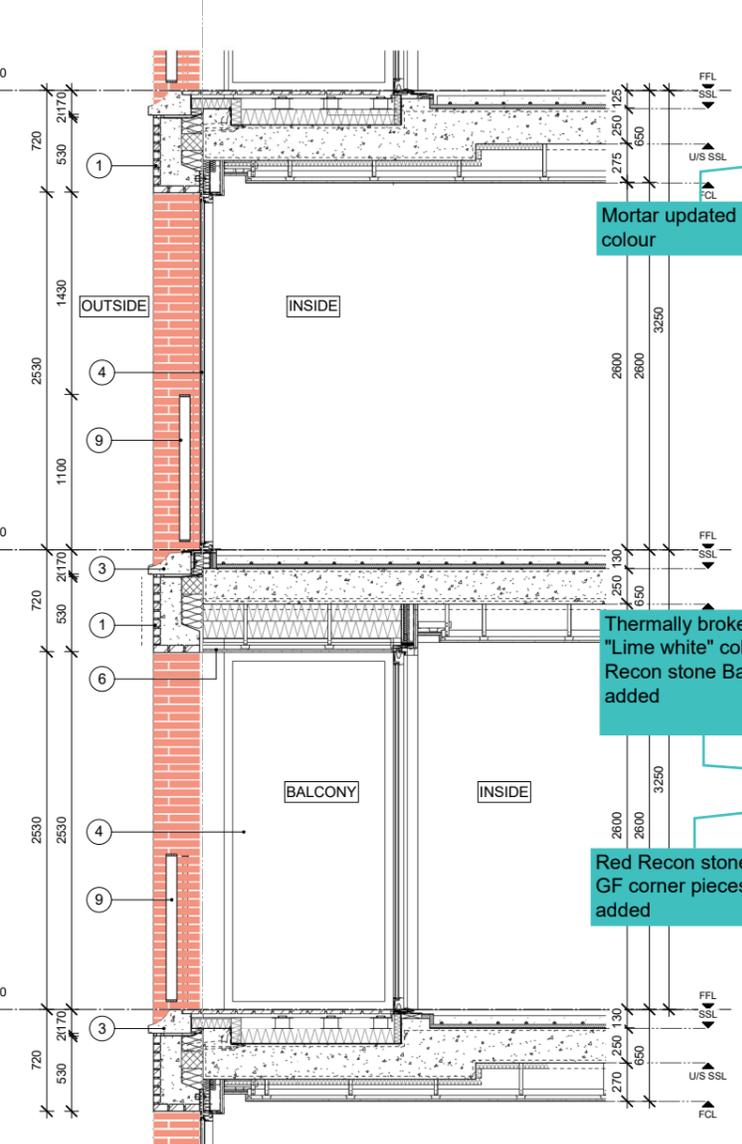

2 SECTION DETAIL MID FLOOR EAST CORE

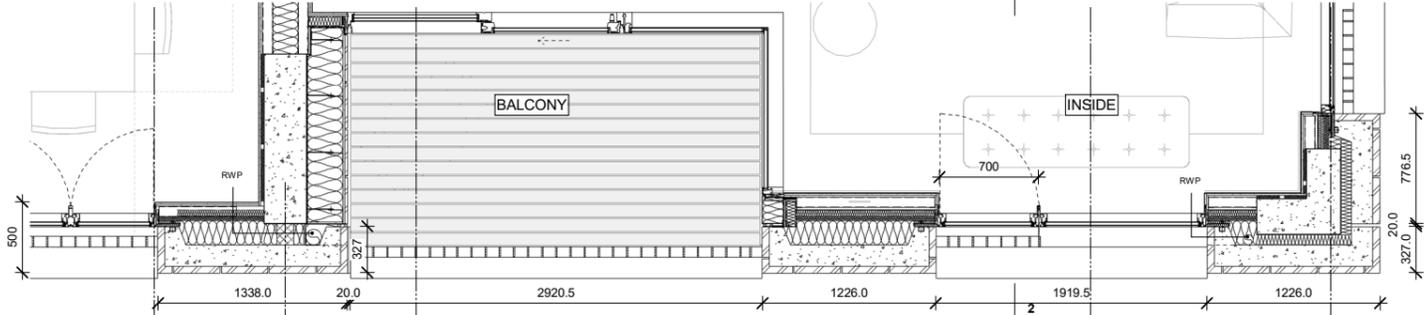

3 PLAN DETAIL 9TH EAST CORE

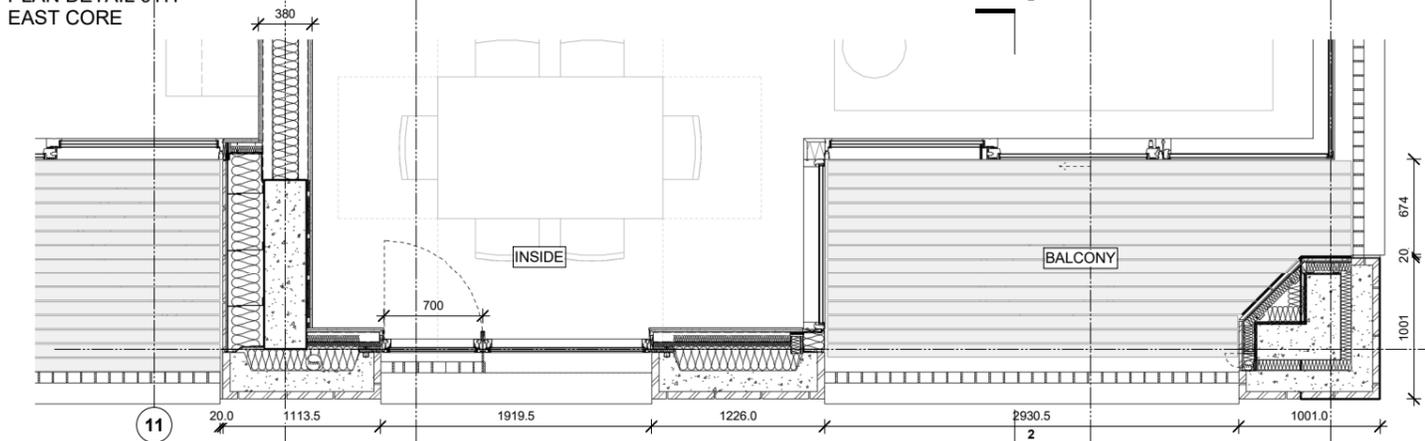


4 PLAN DETAIL 8TH EAST CORE

- Notes**
- 1 Brick  
Red Brickwork 'Type 1' Handmade, 327x50x102.5 mm format
  - 2 Mortar  
Recessed, coloured 'lime white' mortar joints and dusted 20mm sealant joint between precast units to match mortar colour
  - 3 Cill  
Reconstituted stone cell integral to precast concrete unit, colour to match 'lime white' mortar, honed finish
  - 4 Residential Glazing  
Metal inward opening/ fixed or sliding door glazing assembly, Champagne colour metallic finish
  - 5 Retail/ Communal Entrance Glazing / Infill Arch Metal Patterned Panels  
Metal arched frame to glazing, inward opening door/ fixed glazing assembly, Champagne Colour metallic finish to all, with long Brass pull handles to entrance doors only.
  - 6 Smooth-polished plaster finish in colour 'Taupe' to ceilings (curved and Flat) and surfaces
  - 7 Vaulted Feature to Main Entrance  
Brickwork Type 1, Handmade, 327x50x102.5 mm format
  - 8 Courtyard Fundamenta  
Brickwork Type 1, Handmade, 327x50x102.5 mm format
  - 9 Balustrades to all residential floors  
Painted Metal Balustrade Champagne Colour metallic finish. All fixings countersunk and painted to match metalwork.
  - 10 Projecting Balconies  
Metal framed balcony and balustrade, Champagne Colour metallic finish. All fixings countersunk and painted to match metalwork.
  - 11 Internal Courtyard Floor  
Red Brick Paver, 200x48x58 mm format
  - 12 Internal Courtyard Floor  
Coarse red/orange Terrazzo paving tile of various sizes
  - 13 Perforated metal sheet with laser cut radial pattern as shown to achieve 20% free area
- Brickwork / Panel joints indicative only

| Rev | Date     | Description     |
|-----|----------|-----------------|
| 2   | 23/05/19 | Planning Update |
| 1   | 29/08/18 | Planning        |

**Note**  
Do not scale from this drawing. To be read in conjunction with all relevant Architects', Services and Structural Engineer' information. Architect to be immediately notified of discrepancies.

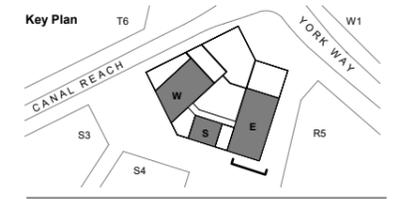

**ALISON BROOKS ARCHITECTS**

Unit 610 Highgate Studios  
53-79 Highgate Road  
London NW51TL, UK  
T +44 (0)20 7267 9777  
info@alisonbrooksarchitects.com

**Project:**  
Building S5 King's Cross Central

**Client:**  
King's Cross Central Limited Partnership

**Project Number:** 2433 **Status:** For planning purposes only

**Drawing Title:**  
Mid Floors - East Core South

**Date:** 15/05/2019 12:38:22 **Drawn:** JR  
**Scale:** 1 : 25 @A1 **Checked:** FC  
1 : 50 @A3

**Drawing No:** KXC-S5-A-ABA2433-21-509 PL **Rev:** 02

