





1 ELEVATION DETAIL CROWN - EAST CORE SOUTH

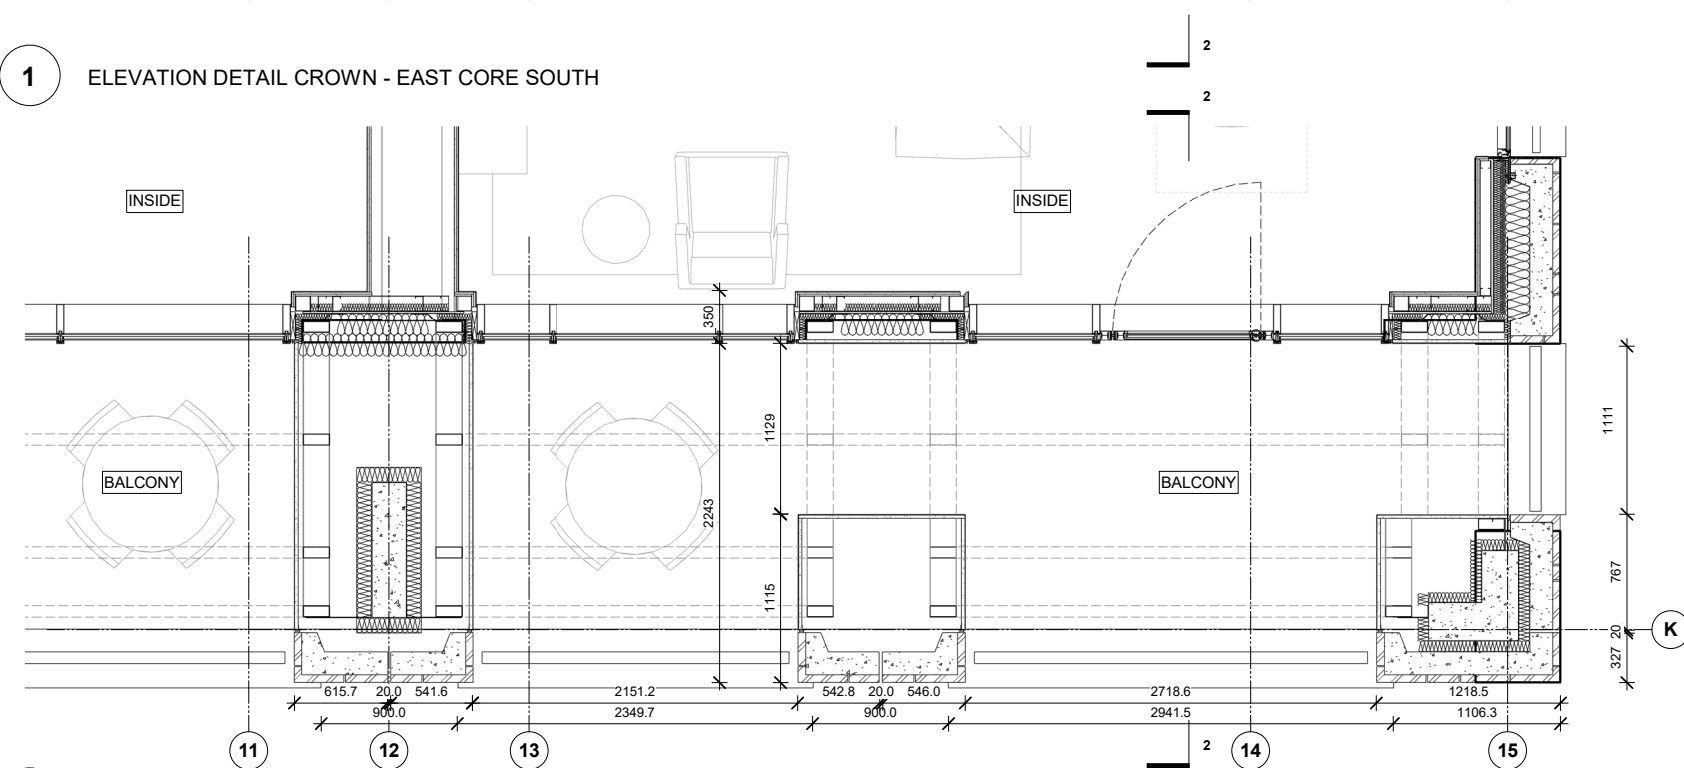

3 PLAN DETAIL CROWN - EAST CORE SOUTH

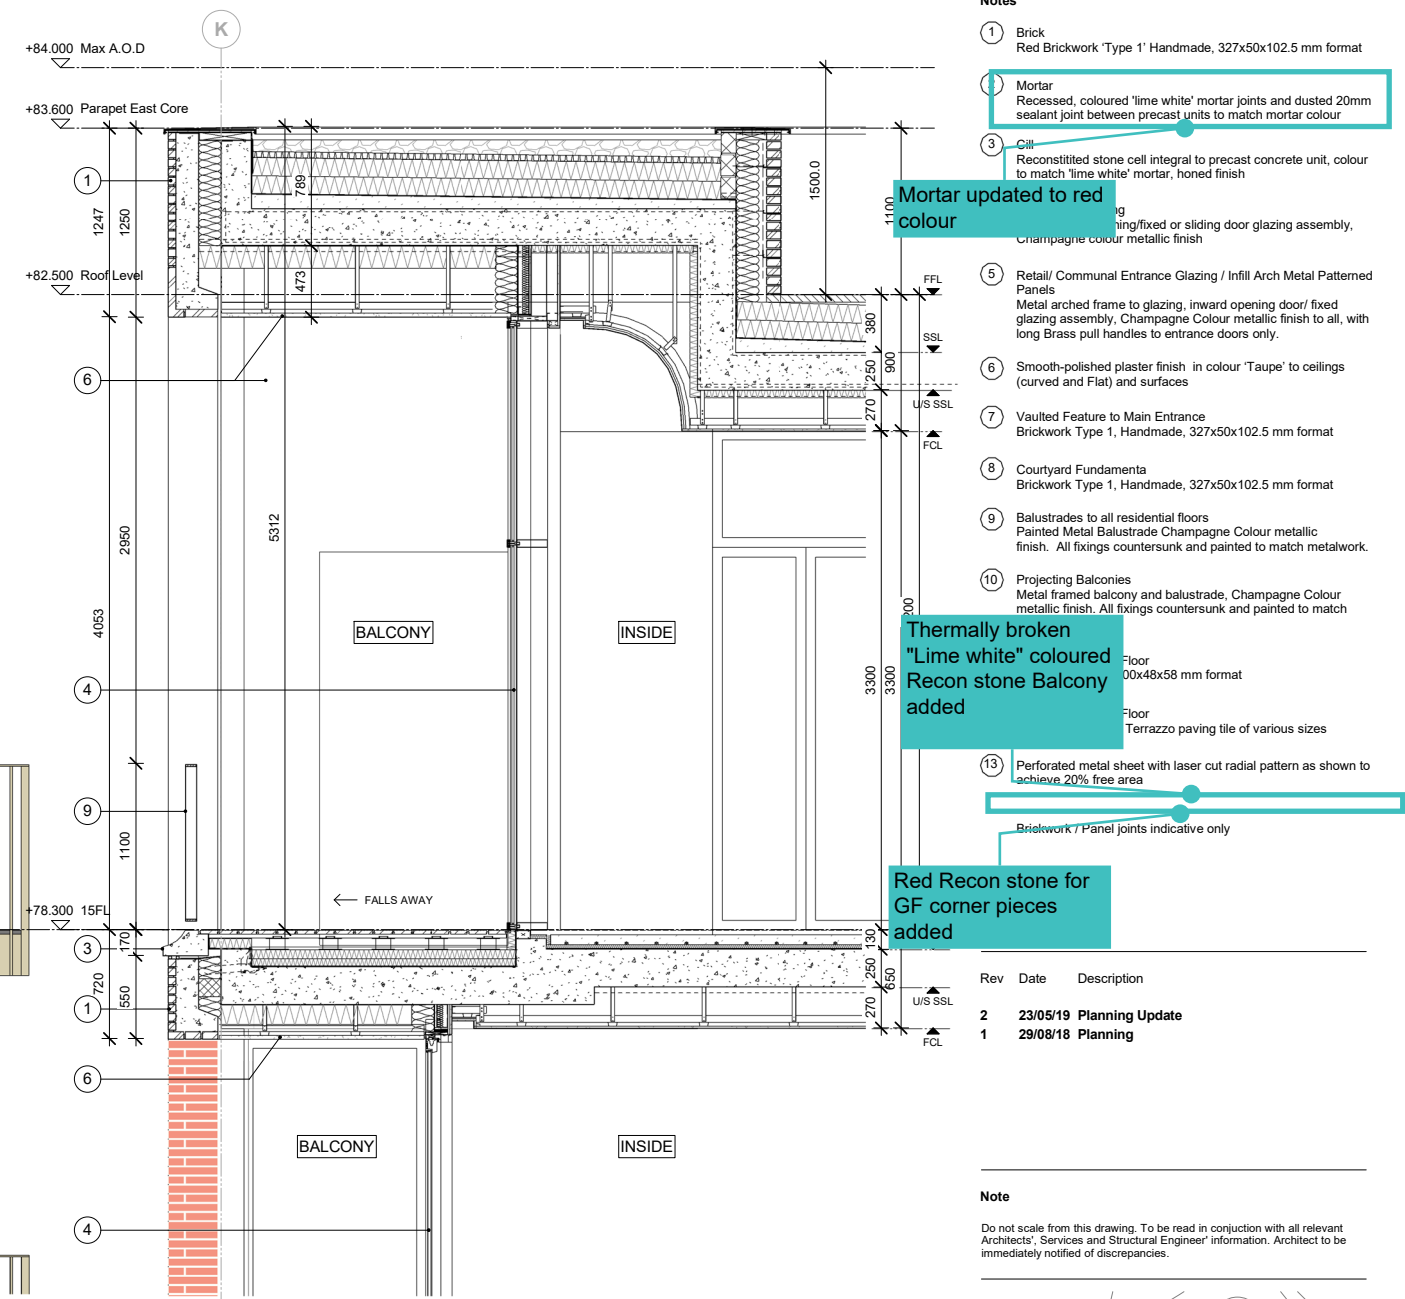


2 SECTION DETAIL CROWN - EAST CORE SOUTH

- Notes**
- Brick
Red Brickwork 'Type 1' Handmade, 327x50x102.5 mm format
 - Mortar
Recessed, coloured 'lime white' mortar joints and dusted 20mm sealant joint between precast units to match mortar colour
 - Cill
Reconstituted stone cell integral to precast concrete unit, colour to match 'lime white' mortar, honed finish
 - Glazing
Fixed or sliding door glazing assembly, Champagne colour metallic finish
 - Retail/ Communal Entrance Glazing / Infill Arch Metal Patterned Panels
Metal arched frame to glazing, inward opening door/ fixed glazing assembly, Champagne Colour metallic finish to all, with long Brass pull handles to entrance doors only.
 - Smooth-polished plaster finish in colour 'Taupe' to ceilings (curved and Flat) and surfaces
 - Vaulted Feature to Main Entrance
Brickwork Type 1, Handmade, 327x50x102.5 mm format
 - Courtyard Fundamenta
Brickwork Type 1, Handmade, 327x50x102.5 mm format
 - Balustrades to all residential floors
Painted Metal Balustrade Champagne Colour metallic finish. All fixings countersunk and painted to match metalwork.
 - Projecting Balconies
Metal framed balcony and balustrade, Champagne Colour metallic finish. All fixings countersunk and painted to match metalwork.
 - Floor
00x48x58 mm format
 - Floor
Terrazzo paving tile of various sizes
 - Perforated metal sheet with laser cut radial pattern as shown to achieve 20% free area
 - Brickwork / Panel joints indicative only
 - Red Recon stone for GF corner pieces added
- Rev Date Description
- | | | |
|---|----------|-----------------|
| 2 | 23/05/19 | Planning Update |
| 1 | 29/08/18 | Planning |

Note

Do not scale from this drawing. To be read in conjunction with all relevant Architects', Services and Structural Engineer' information. Architect to be immediately notified of discrepancies.

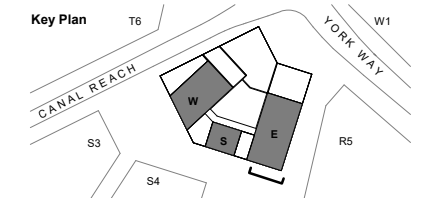

ALISON BROOKS ARCHITECTS

Unit 610 Highgate Studios
53-79 Highgate Road
London NW51TL, UK
T +44 (0)20 7267 9777
info@alisonbrooksarchitects.com

Project:
Building S5 King's Cross Central

Client:
King's Cross Central Limited Partnership

Project Number:
2433

Status:
For planning purposes only

Drawing Title:
Crown - East Core South

Date: 15/05/2019 12:51:01 **Drawn:** JR

Scale: 1 : 25 @A1 **Checked:** FC

Drawing No: KXC-S5-A-ABA2433-21-515 PL **Rev:** 02