



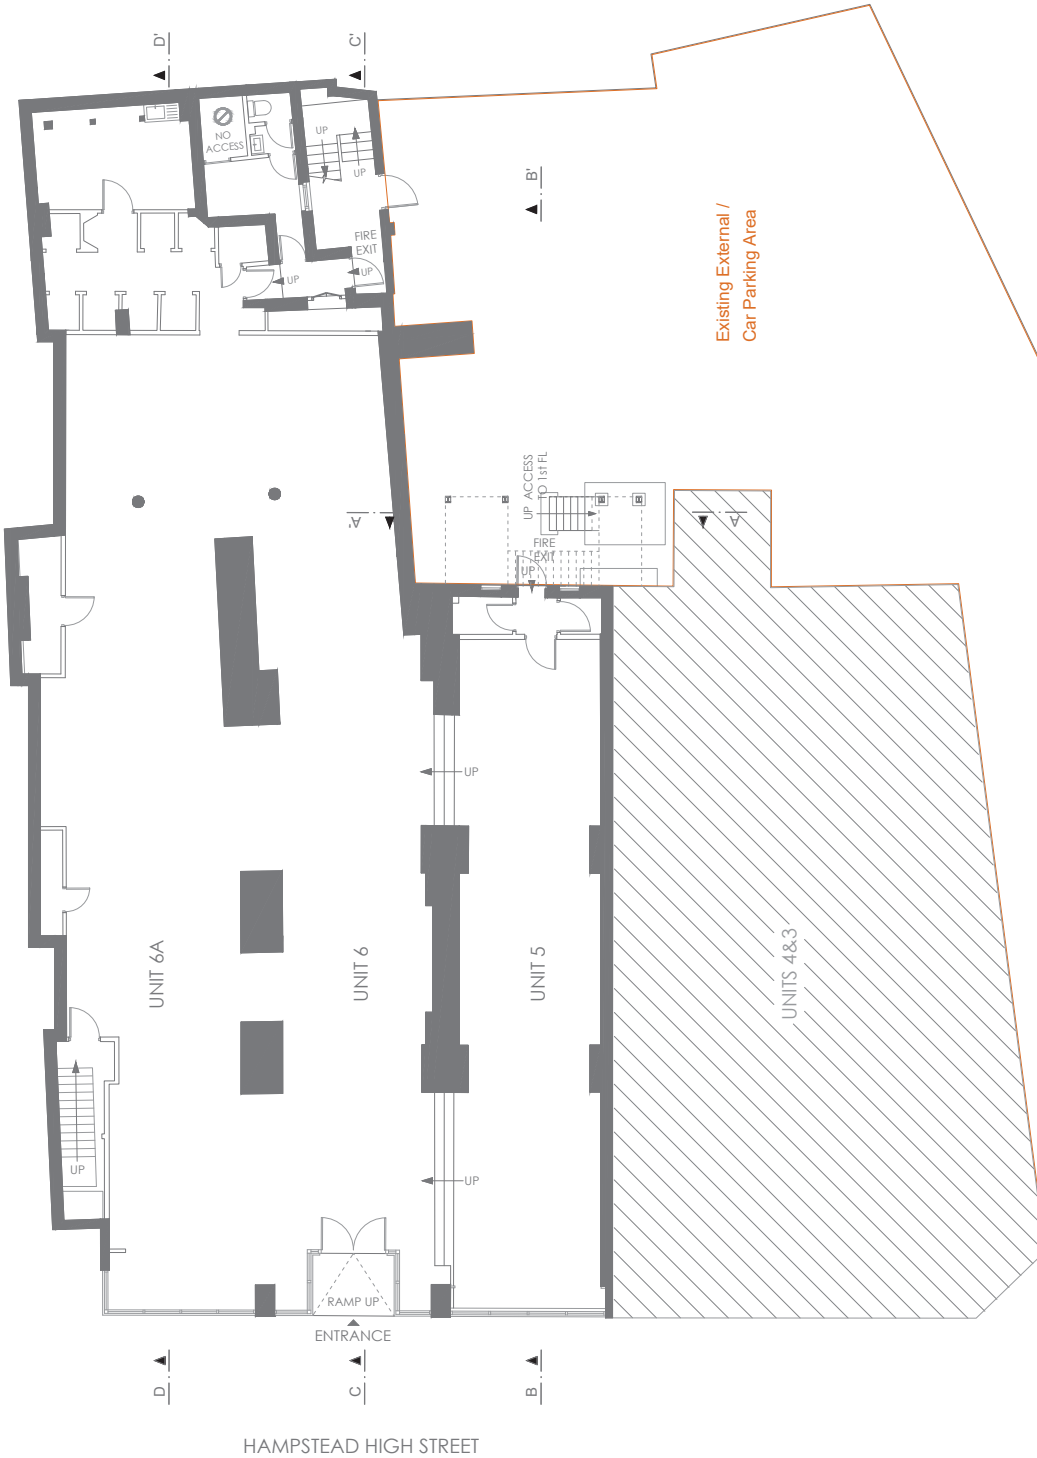

GROUND FLOOR
EXISTING LAYOUT PLAN
Scale 1:50

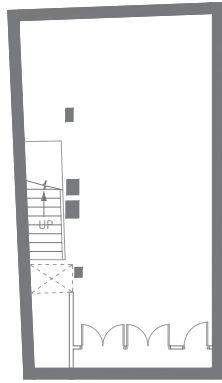

BASEMENT
EXISTING LAYOUT PLAN
Scale 1:50



NEW LAYOUT PLAN AND UNIT 5 REAR EXTENSION
Client: MPT Properties Ltd & MPT Properties Ltd
and Central & Metropolitan Estates Ltd

5-8A Hampstead High Street
London, NW3 7PR

Drawing No: 0089/018

Content: Existing Ground Floor and Basement
Layout Plan

Dimensions in centimetres
Scale: 1:50 @ A0

Drawn by: Gabriela Lima
Checked by: Hare Thomas

Date: 28 May 2021

Copyright: MPT Properties Ltd

4 Black Lion Hill
Sharnley, WID 7DE
Tel: 01933 859239

MARBY
PROPERTIES LIMITED