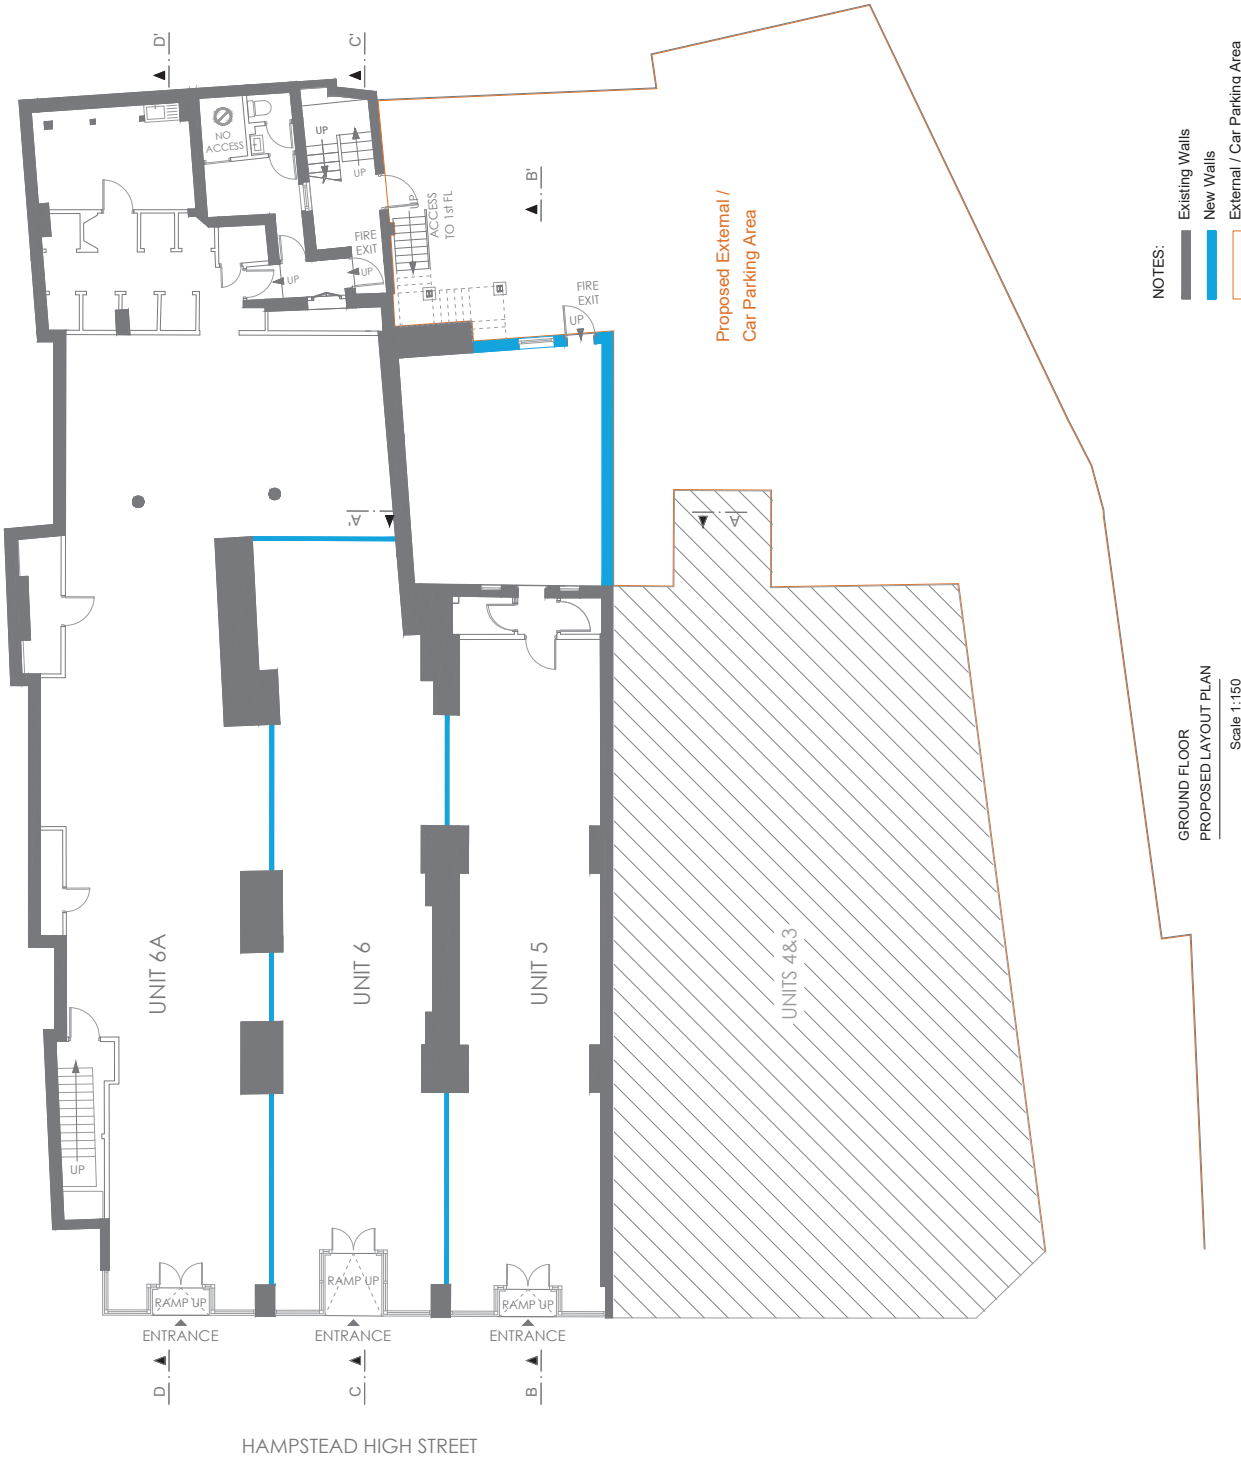


NEW LAYOUT PLAN AND UNIT 5 REAR EXTENSION

Client: MPT Norwich, SA & Wale, Norwich Ltd
and Central & Metropolitan Estates Ltd

5-8a Hampstead High Street
London, NW3 7PR

Drawing No: 0689/02C

Contact: Proposed Ground Floor and Basement
Layout Plan

Dimensions in centimetres
Scale: 1:50 @ A0

0.5 1 1.5 2 2.5

Drawn by: Fabiola Lima

Checked by: Huw Thomas

Date: 28/May/2021

Copyright: Marby Properties Ltd

MARBY
PROPERTIES LIMITED

4 Black Lion Hill
Sharnay, WD7 6DE
Tel: 01923 859239