



EXISTING SECTION DD  
Scale 1:50

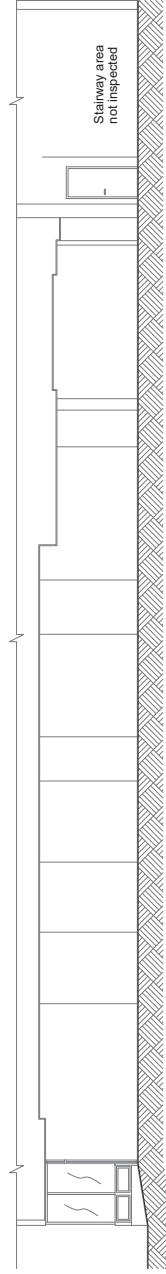

EXISTING SECTION CC  
Scale 1:50

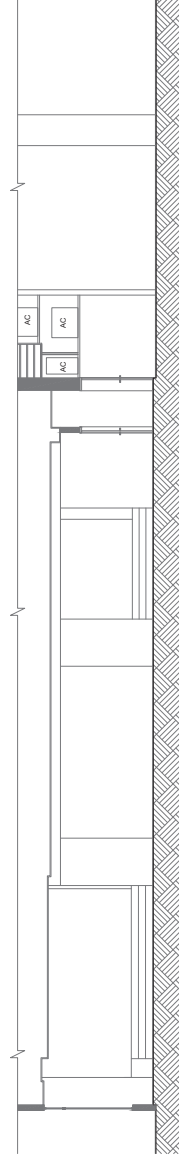

EXISTING SECTION BB  
Scale 1:50

NEW LAYOUT PLAN AND UNIT 5 REAR EXTENSION  
Client: MDT Homes Ltd, SA & Work, Newcastle Ltd  
and Central & Metropolitan Estates Ltd  
5-24 Impression High Street  
London, W16 3PR

Drawing No: 0689/OMA  
Consent: Existing Sections BB', CC' and DD'

Dimensions in centimetres  
Scale: 1:50 @ A0  
0 1 2 3 4

Drawn by: Fabiola Lima  
Checked by: Ilse Thomas  
Date: 26/May/2021  
Copyright: Marby Properties Ltd

4 Block, Lion Hill  
Sharnley, WID70BE  
Tel: 01932 859239

**MARBY**  
PROPERTIES LIMITED