
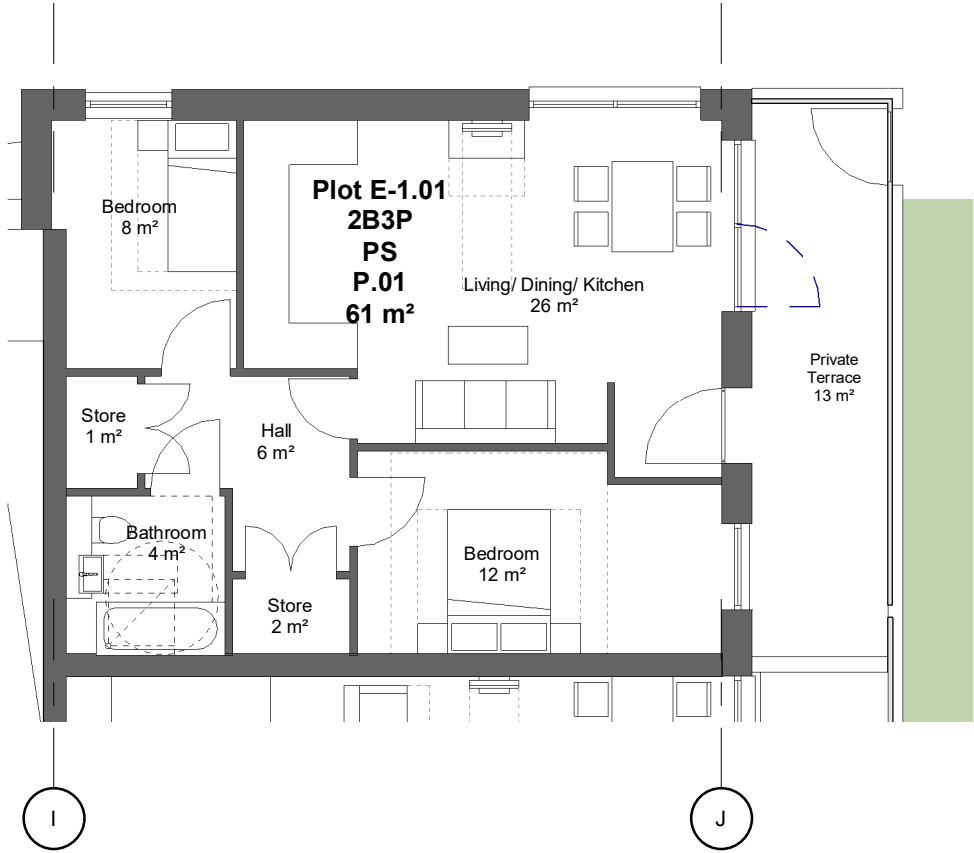


LOWER GROUND FLOOR KEY PLAN

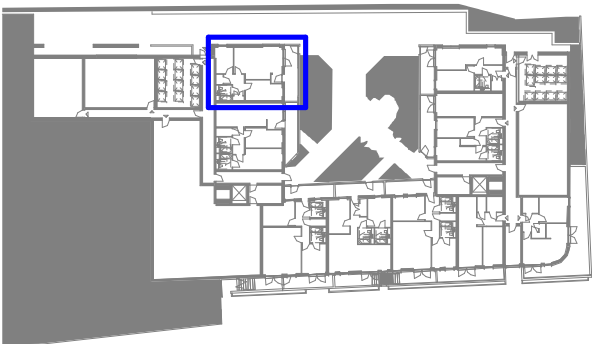


1 Private - Type P.01 - 2B3P
1 : 100

NOTES

- Do not scale from this drawing, except for planning purposes.
- Check all dimensions on site.
- Subject to survey.
- Subject to site inspection.
- Site boundary lines are indicative only.

Rev	Date	By	Description
-----	------	----	-------------

Revision Schedule

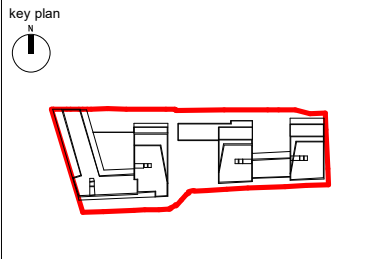


project
156 WEST END LANE
WEST HAMPSTEAD

title
PRIVATE SALE FLAT TYPE P.01

drawing status PLANNING	scale As indicated @ A3
contract no.	date 07/09/19
client ref. A2 DOMINION	checked by AJL
drawn by AOD	revision -
project no. P18-048	drawing number SK(GE)P323

LOWER GROUND FLOOR KEY PLAN

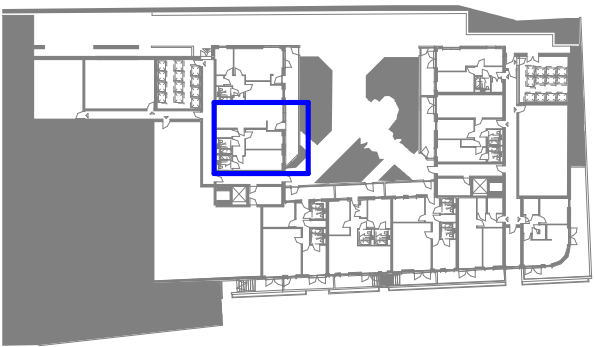


NOTES

- Do not scale from this drawing, except for planning purposes.
- Check all dimensions on site.
- Subject to survey.
- Subject to site inspection.
- Site boundary lines are indicative only.


Rev	Date	By	Description
-----	------	----	-------------

Revision Schedule			
-------------------	--	--	--

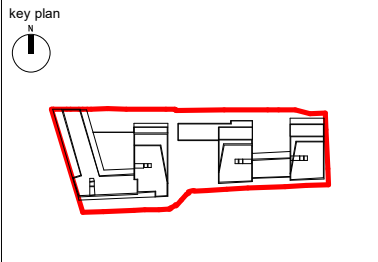


project	156 WEST END LANE WEST HAMPSTEAD
title	PRIVATE SALE FLAT TYPE P.02


drawing status PLANNING		
contract no.		scale As indicated @ A3
client ref. A2 DOMINION		date 07/09/19
drawn by AOD		checked by A.J.L.
project no. P18-048	drawing number SK(GE)P324	revision -

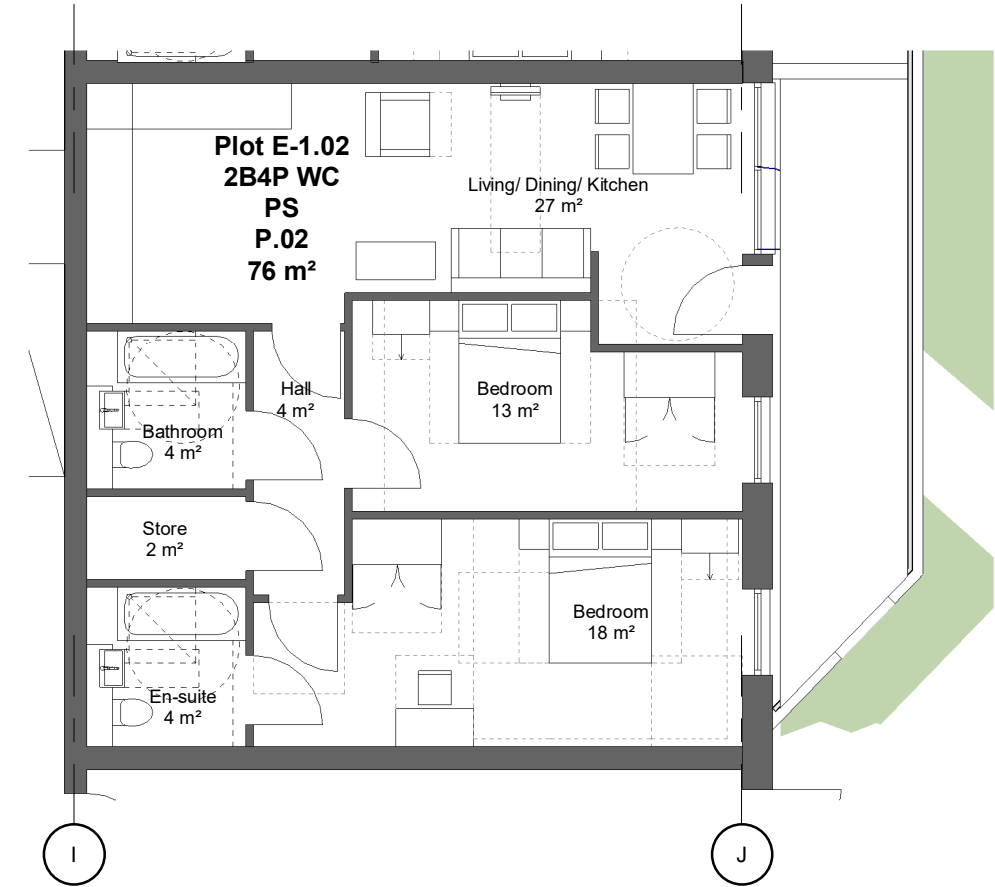


1 Private - Type P.02 - 2B4P
1 : 100

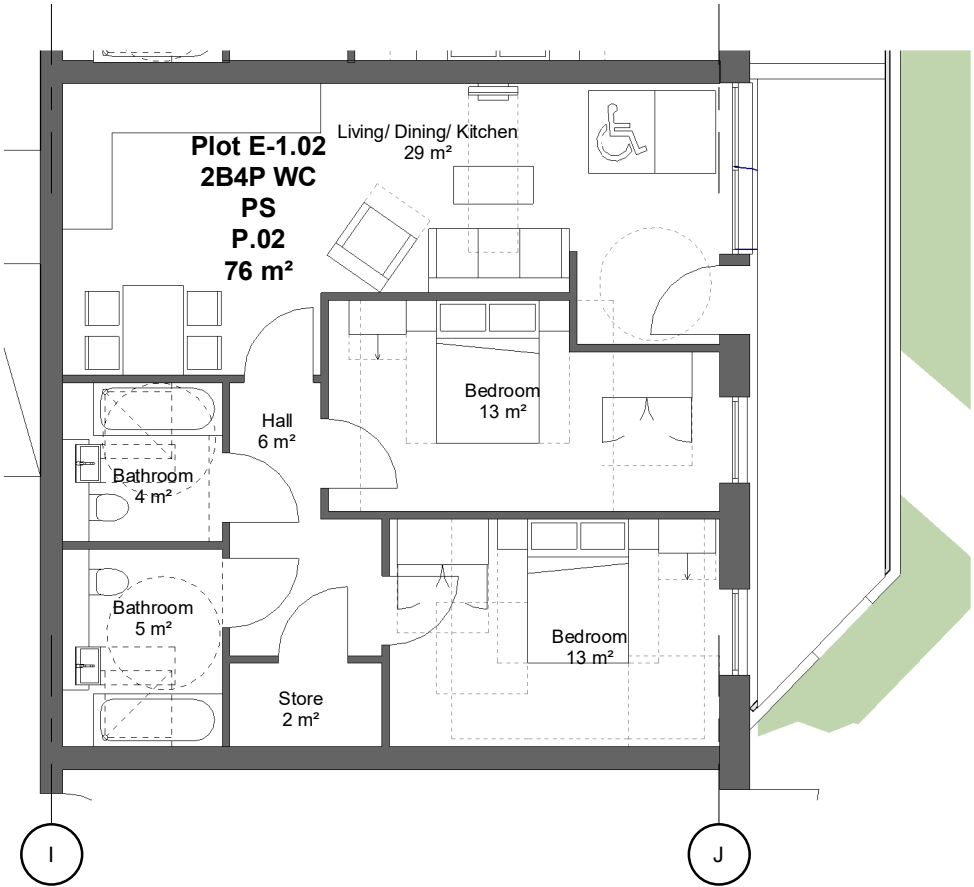

2 Private - Type P.02 - 2B4P (Adapted)
1 : 100

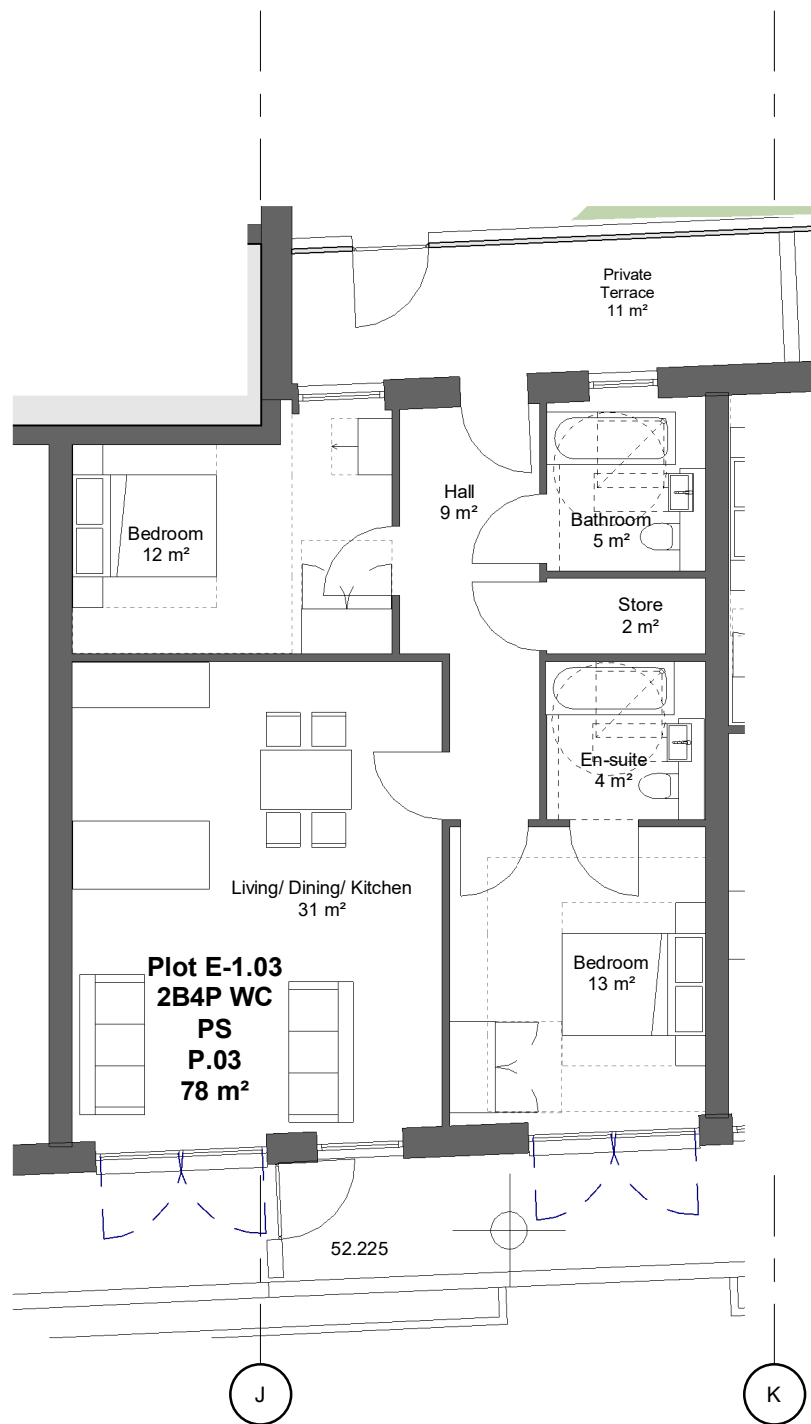


1 Private - Type P.03 - 2B4P
1 : 100

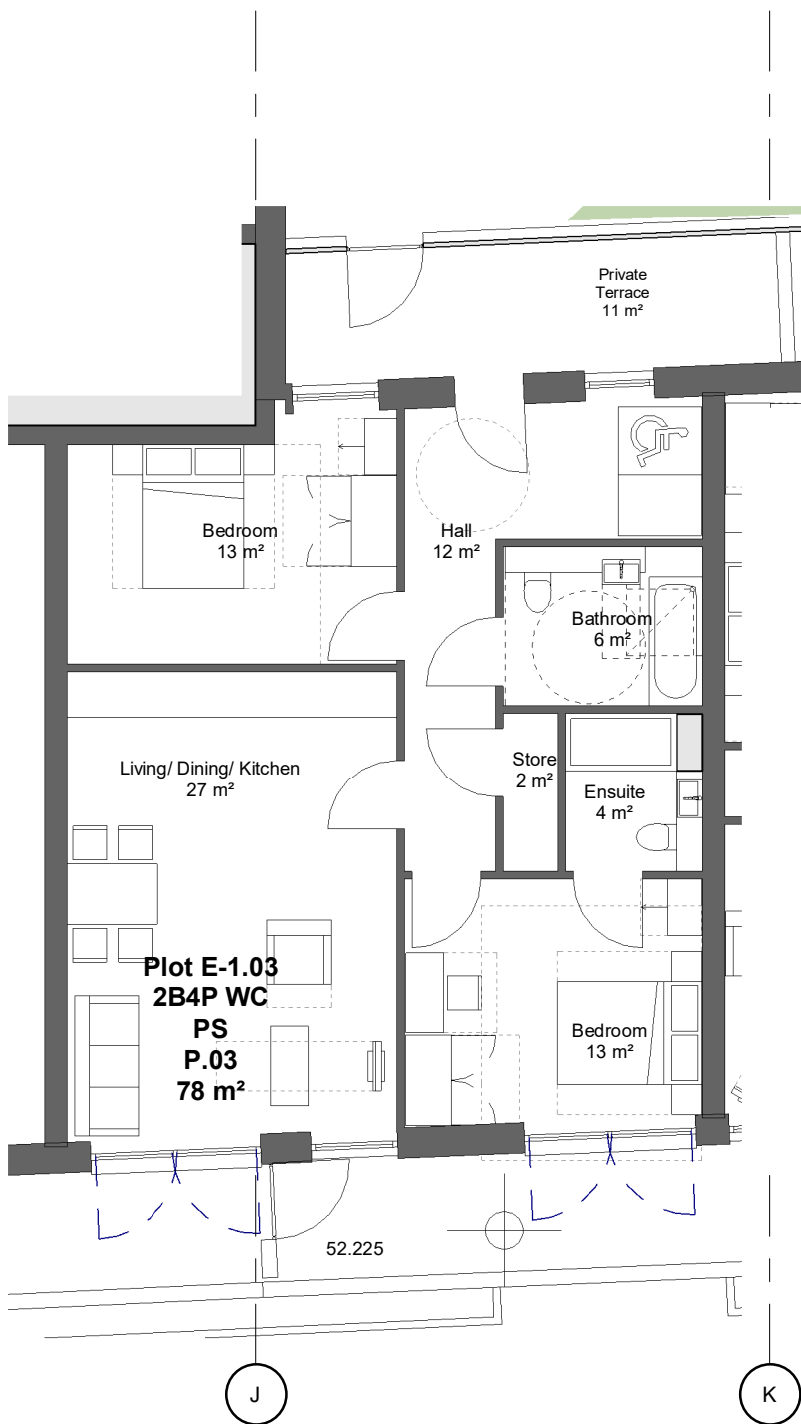

2 Private - Type P.03 - 2B4P (Adapted)
1 : 100

LOWER GROUND FLOOR KEY PLAN

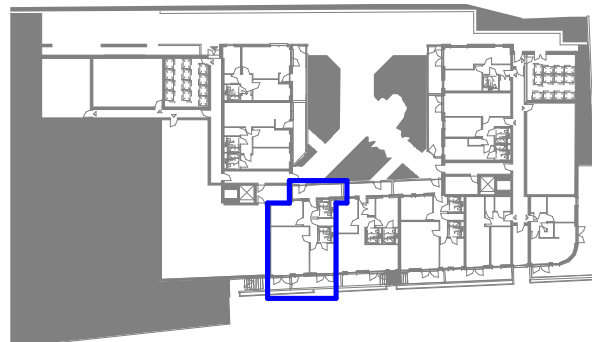


NOTES

- Do not scale from this drawing, except for planning purposes.
- Check all dimensions on site.
- Subject to survey.
- Subject to site inspection.
- Site boundary lines are indicative only.

Rev	Date	By	Description
-----	------	----	-------------

Revision Schedule

key plan

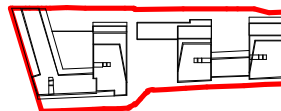


a2dominion

project
156 WEST END LANE
WEST HAMPSTEAD


title
PRIVATE SALE FLAT TYPE P.03

drawing status PLANNING	scale As indicated @ A3
contract no.	date 07/09/19
client ref. A2 DOMINION	checked by AJL
drawn by AOD	revision -
project no. P18-048	drawing number SK(GE)P325

cgl
Child Graddon Lewis
architects & designers
Studio 1
155 Commercial Street
Spitalfields
London E1 6BJ
T: +44 (0) 20 7539 1200
F: +44 (0) 20 7539 1201
E: hq@cgluk.com
www.cgluk.com

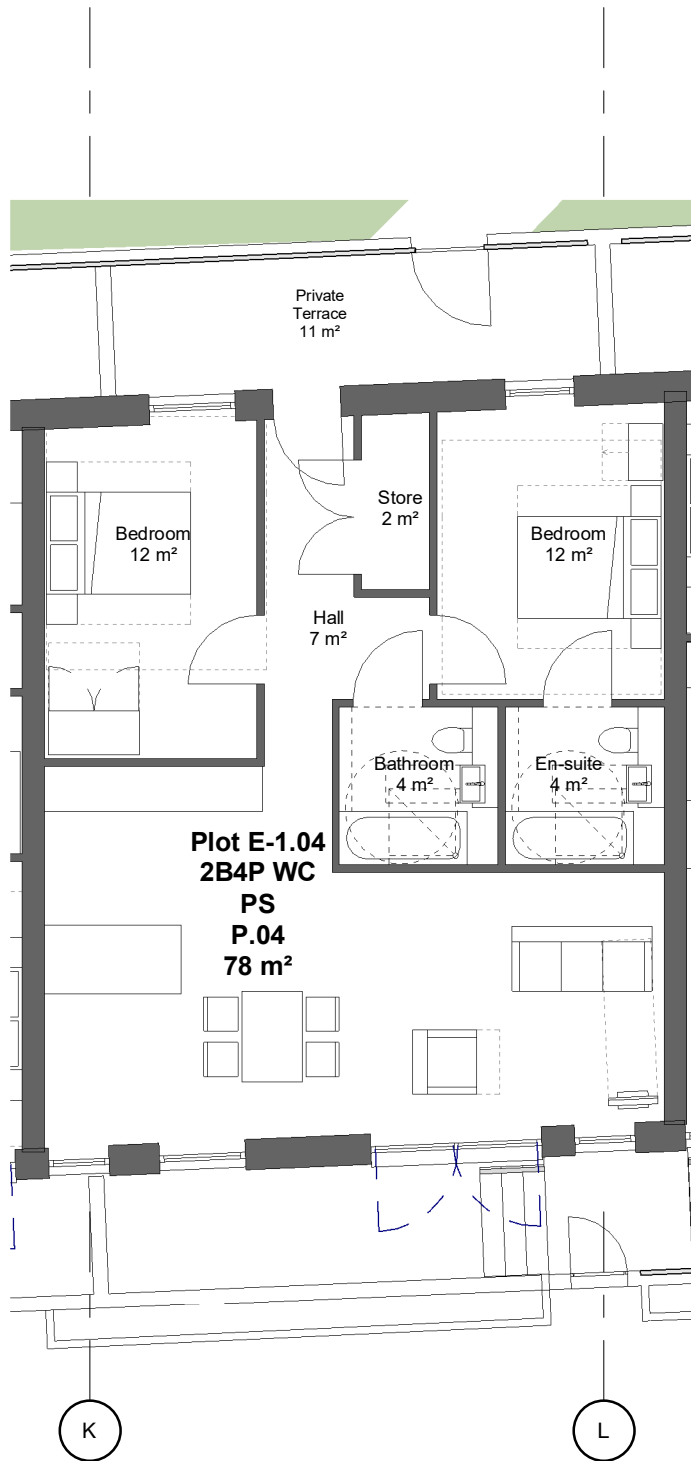


1 Private - Type P.04 - 2B4P
1 : 100

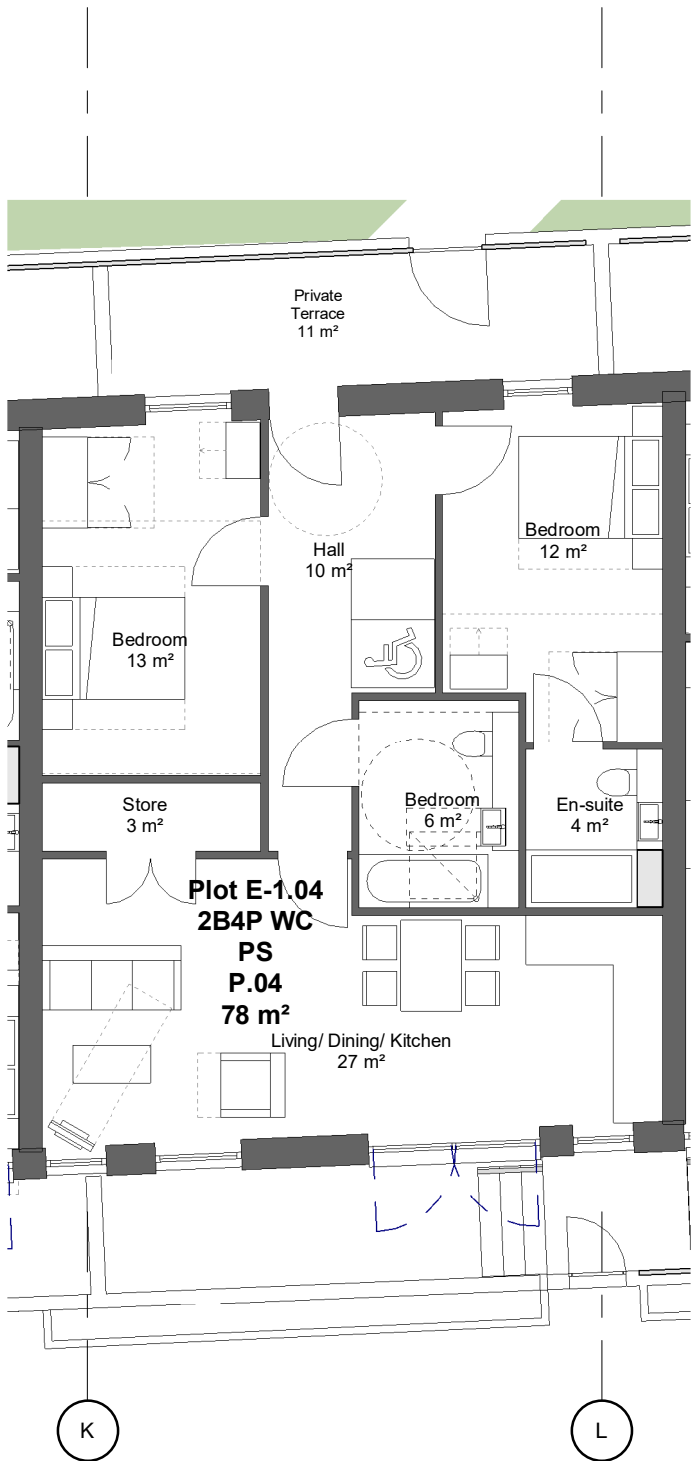

2 Private - Type P.04 - 2B4P (Adapted)
1 : 100


LOWER GROUND FLOOR KEY PLAN

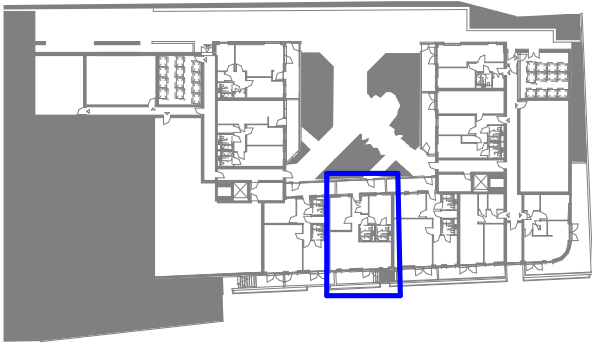

NOTES

- Do not scale from this drawing, except for planning purposes.
- Check all dimensions on site.
- Subject to survey.
- Subject to site inspection.
- Site boundary lines are indicative only.

Rev	Date	By	Description
-	12/07/19	AJL	Section 73-As proposed
Revision Schedule			

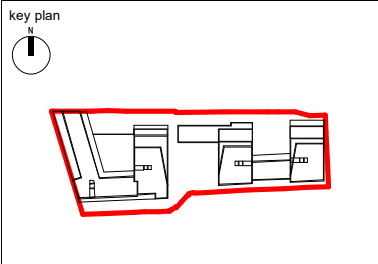


project
156 WEST END LANE
WEST HAMPSTEAD

title
PRIVATE SALE FLAT TYPE P.04

drawing status PLANNING	scale As indicated @ A3
contract no.	date 07/09/19
client ref. A2 DOMINION	checked by AJL
drawn by AOD	revision -
project no. P18-048	drawing number SK(GE)P326

LOWER GROUND FLOOR KEY PLAN

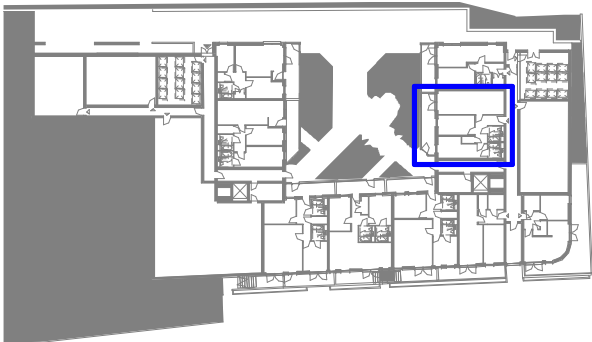


NOTES

- Do not scale from this drawing, except for planning purposes.
- Check all dimensions on site.
- Subject to survey.
- Subject to site inspection.
- Site boundary lines are indicative only.

Rev	Date	By	Description
-----	------	----	-------------


Revision Schedule

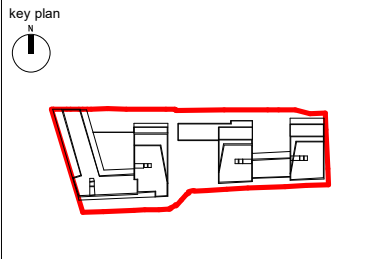

project
156 WEST END LANE
WEST HAMPSTEAD



title
PRIVATE SALE FLAT TYPE P.05

drawing status PLANNING		
contract no.	scale	As indicated @ A3
client ref. A2 DOMINION	date	07/09/19
drawn by AOD	checked by	AJL
project no. P18-048	drawing number SK(GE)P327	revision -

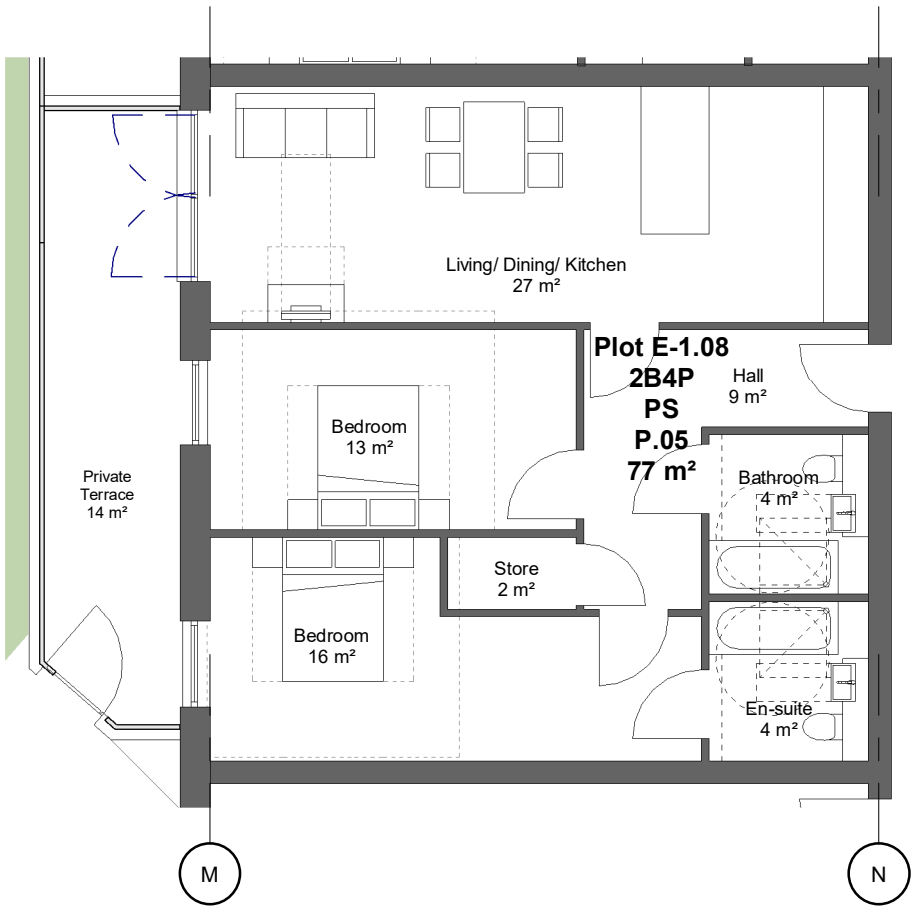

1 Private - Type P.05 - 2B4P
1 : 100

LOWER GROUND FLOOR KEY PLAN

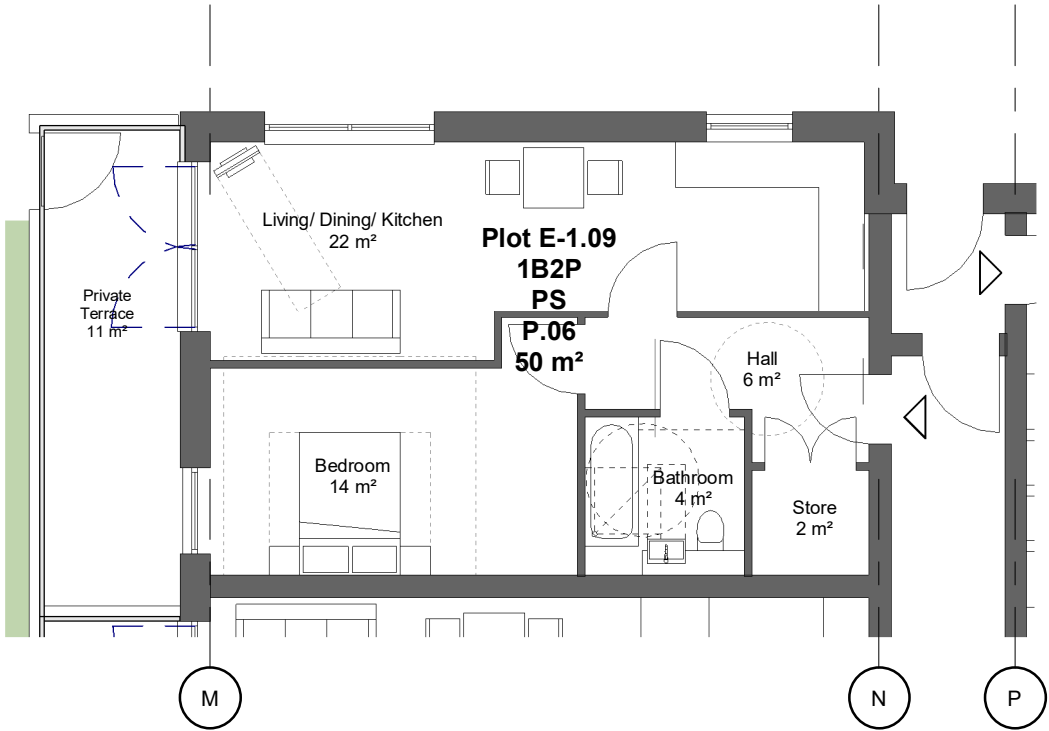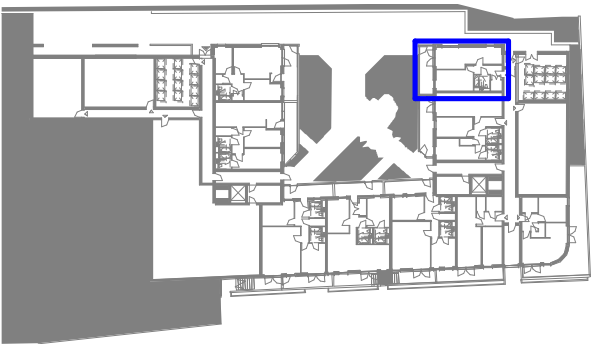

1 Private - Type P.06 - 1B2P
1 : 100

NOTES

-Do not scale from this drawing, except for planning purposes.

-Check all dimensions on site.

-Subject to survey.

-Subject to site inspection.

-Site boundary lines are indicative only.

-	12/07/19	AJL	Section 73-As proposed
Rev	Date	By	Description

Revision Schedule

key plan

a2dominion

project

156 WEST END LANE
WEST HAMPSTEAD

title

PRIVATE SALE FLAT TYPE P.06

drawing status

PLANNING

contract no.

scale

As indicated @ A3

client ref.

date

A2 DOMINION07/09/19

drawn by

checked by

AODAJL



project no.

drawing number

revision

P18-048SK(GE)P328-

GROUND FLOOR KEY PLAN

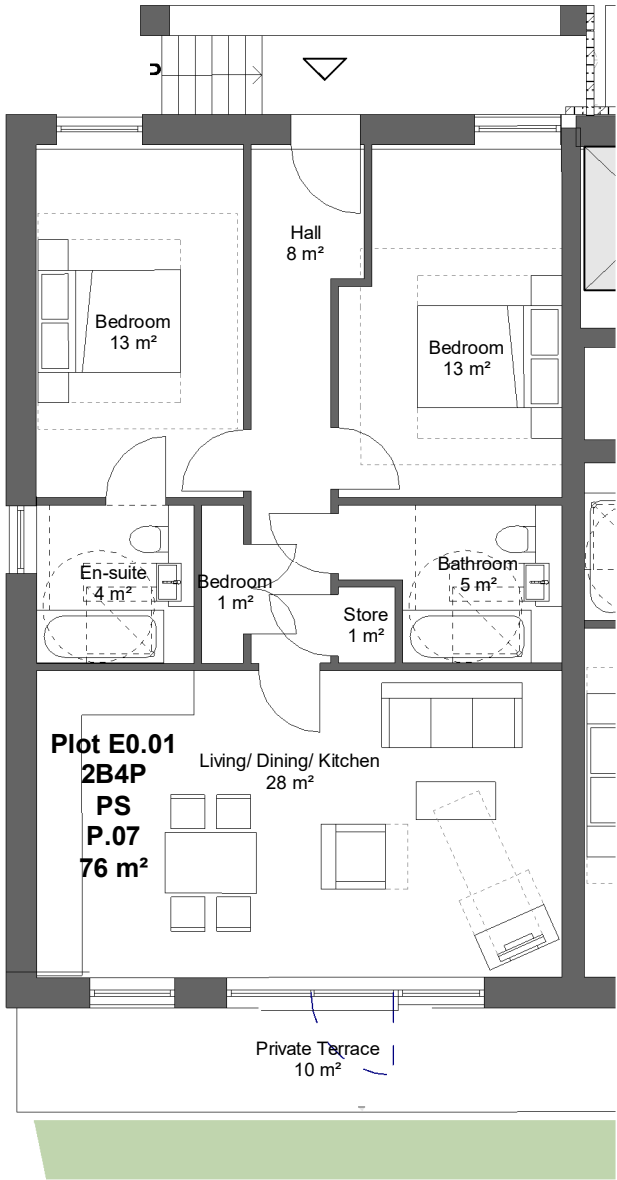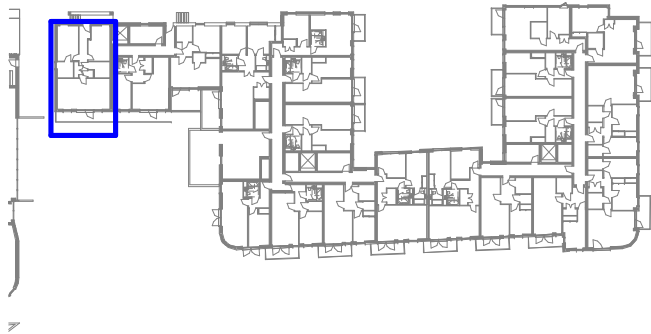


1 Private - Type P.07 - 2B4P
1 : 100

NOTES

- Do not scale from this drawing, except for planning purposes.
- Check all dimensions on site.
- Subject to survey.
- Subject to site inspection.
- Site boundary lines are indicative only.

Rev	Date	By	Description
-----	------	----	-------------



Revision Schedule			

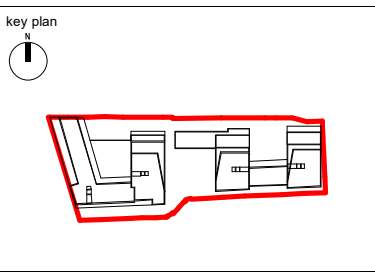

project	156 WEST END LANE WEST HAMPSTEAD
title	PRIVATE SALE FLAT TYPE P.07

drawing status		
PLANNING		
contract no.		scale
		As indicated @ A3
client ref.		date
A2 DOMINION		07/09/19
drawn by		checked by
AOD		AJL
project no.	drawing number	revision
P18-048	SK(GE)P329	-

GROUND FLOOR KEY PLAN

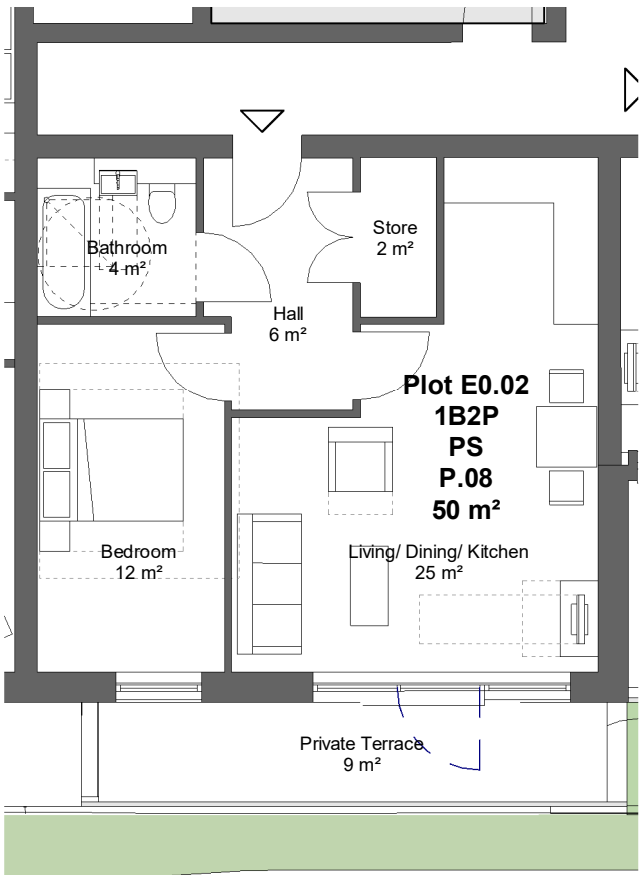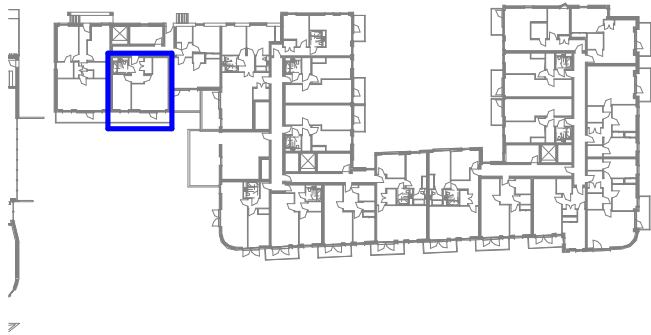


1 Private - Type P.08 - 1B2P
1 : 100

NOTES

- Do not scale from this drawing, except for planning purposes.
- Check all dimensions on site.
- Subject to survey.
- Subject to site inspection.
- Site boundary lines are indicative only.

Rev	Date	By	Description
-----	------	----	-------------

Revision Schedule			


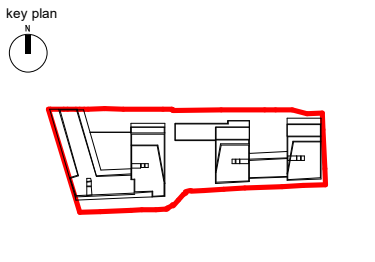


project
156 WEST END LANE
WEST HAMPSTEAD

title
PRIVATE SALE FLAT TYPE P.08

drawing status PLANNING		
contract no.	scale As indicated @ A3	date 07/09/19
client ref. A2 DOMINION	drawn by AOD	checked by AJL
project no. P18-048	drawing number SK(GE)P330	revision -

GROUND FLOOR KEY PLAN

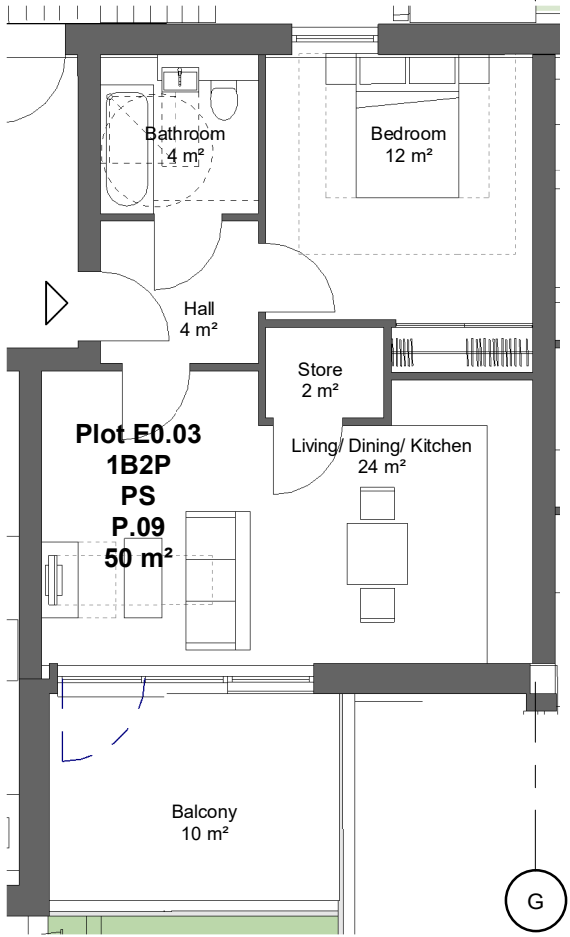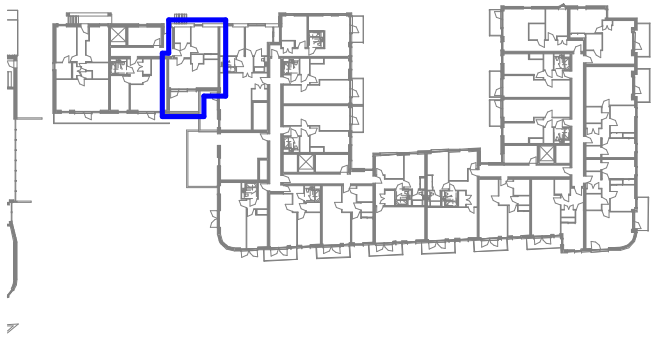


1 Private - Type P.09 - 1B2P
1 : 100

NOTES

- Do not scale from this drawing, except for planning purposes.
- Check all dimensions on site.
- Subject to survey.
- Subject to site inspection.
- Site boundary lines are indicative only.

Rev	Date	By	Description
-----	------	----	-------------



Revision Schedule			
-------------------	--	--	--

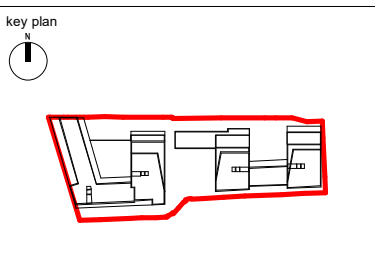

project	156 WEST END LANE WEST HAMPSTEAD
title	PRIVATE SALE FLAT TYPE P.09

drawing status		
PLANNING		
contract no.		scale
		As indicated @ A3
client ref.		date
A2 DOMINION		07/09/19
drawn by		checked by
AOD		AJL
project no.	drawing number	revision
P18-048	SK(GE)P331	-

GROUND FLOOR KEY PLAN

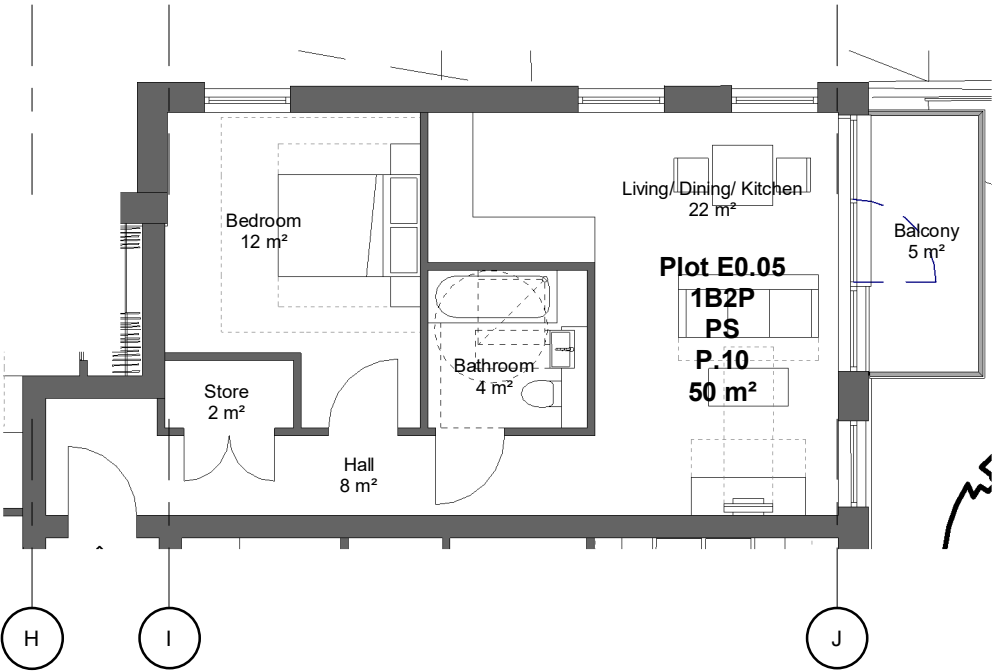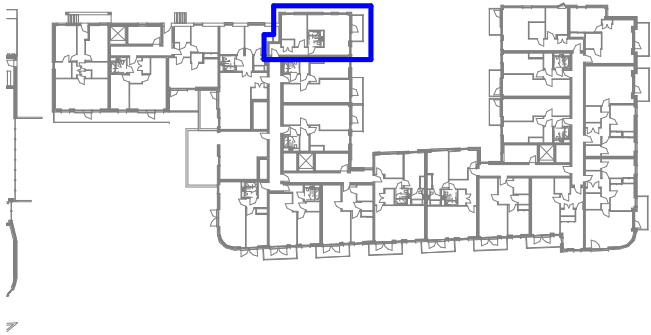

1 Private - Type P.10 - 1B2P
1 : 100

NOTES

- Do not scale from this drawing, except for planning purposes.
- Check all dimensions on site.
- Subject to survey.
- Subject to site inspection.
- Site boundary lines are indicative only.

Rev	Date	By	Description
Revision Schedule			



key plan

project
156 WEST END LANE
WEST HAMPSTEAD

title
PRIVATE SALE FLAT TYPE P.10

drawing status PLANNING		scale As indicated @ A3
contract no.	date 07/09/19	
client ref. A2 DOMINION	checked by AJL	
drawn by AOD	revision -	
project no. P18-048	drawing number SK(GE)P332	

GROUND FLOOR KEY PLAN

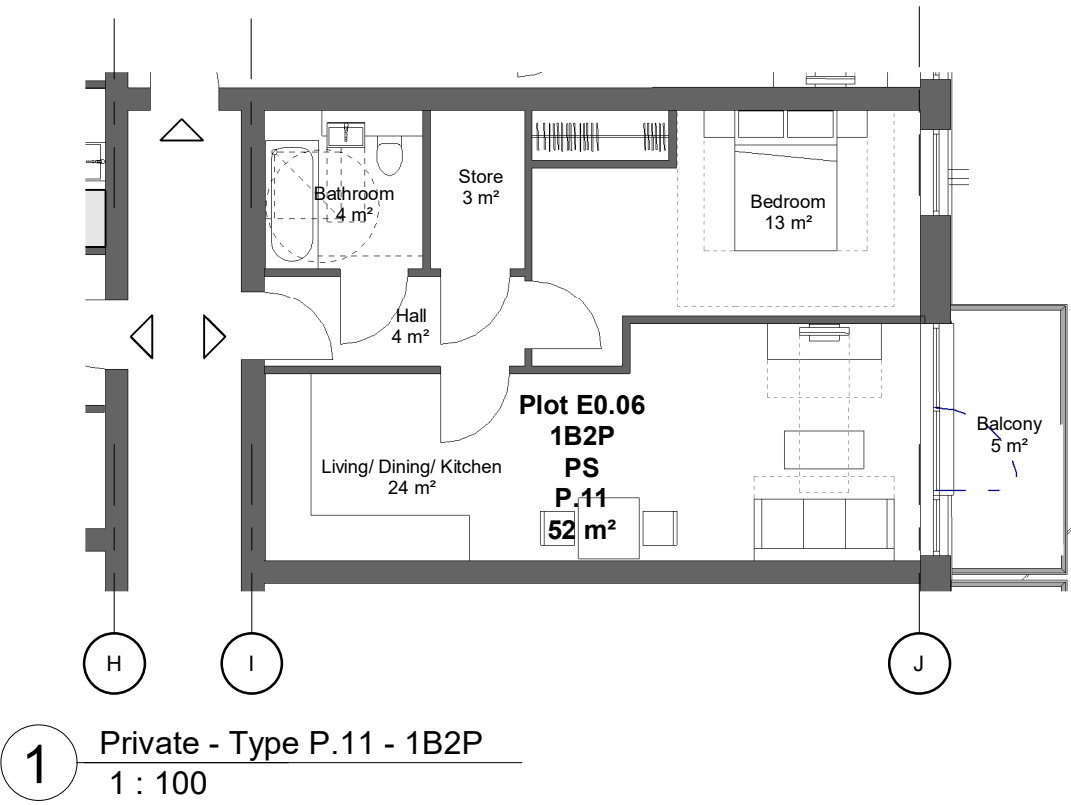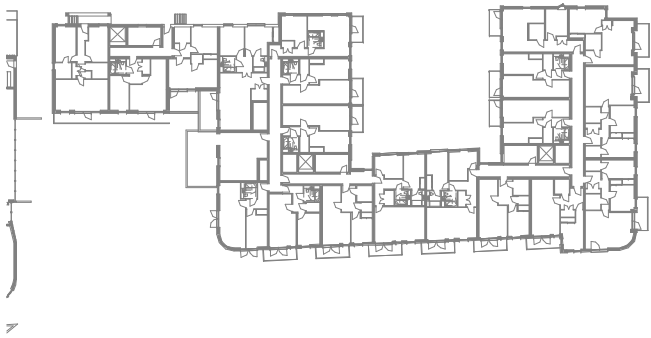


1 Private - Type P.11 - 1B2P
1 : 100

NOTES

- Do not scale from this drawing, except for planning purposes.
- Check all dimensions on site.
- Subject to survey.
- Subject to site inspection.
- Site boundary lines are indicative only.

Rev	Date	By	Description
-----	------	----	-------------



Revision Schedule			

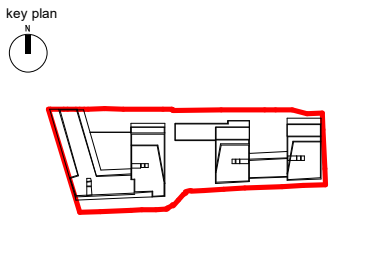

project	156 WEST END LANE WEST HAMPSTEAD
title	PRIVATE SALE FLAT TYPE P.11

drawing status PLANNING		
contract no.		scale As indicated @ A3
client ref. A2 DOMINION		date 07/09/19
drawn by AOD		checked by AJL
project no. P18-048	drawing number SK(GE)P333	revision -

GROUND FLOOR KEY PLAN

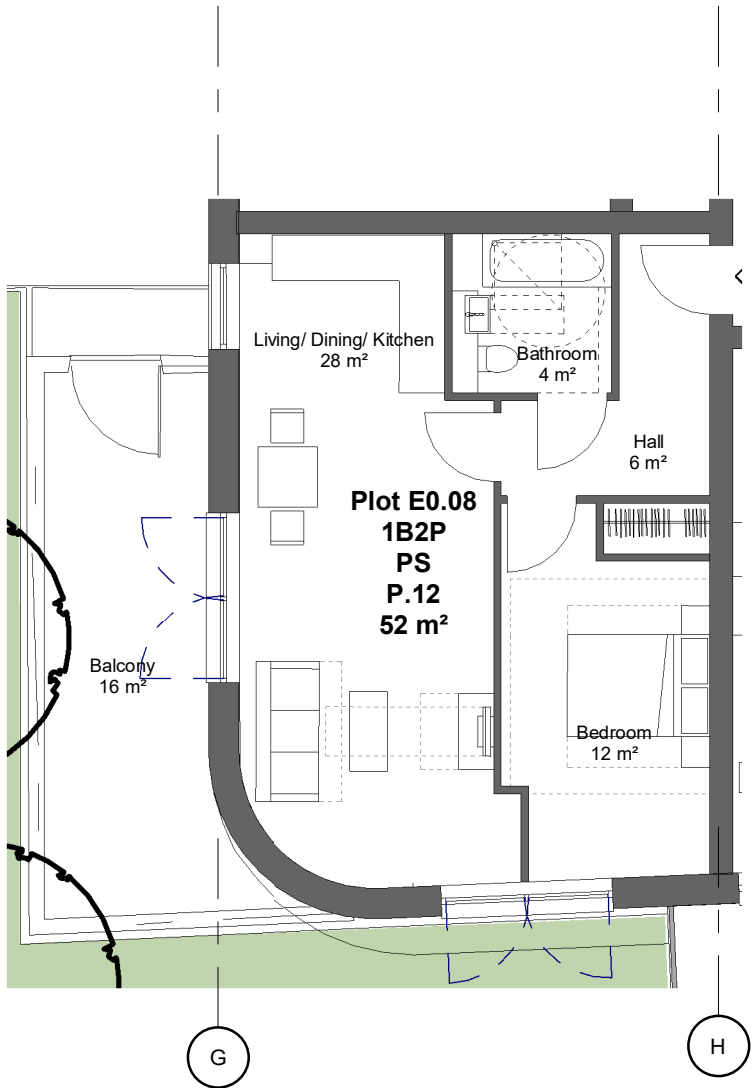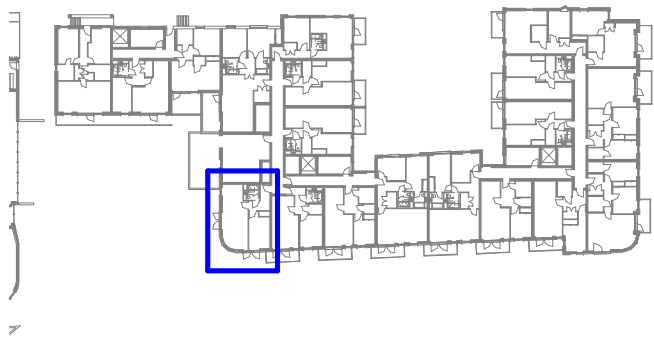


1 Private - Type P.12 - 1B2P
1 : 100

NOTES

- Do not scale from this drawing, except for planning purposes.
- Check all dimensions on site.
- Subject to survey.
- Subject to site inspection.
- Site boundary lines are indicative only.

Rev	Date	By	Description
-----	------	----	-------------

Revision Schedule


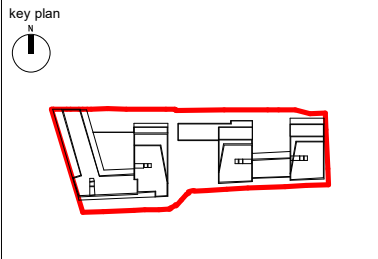


project
156 WEST END LANE
WEST HAMPSTEAD

title
PRIVATE SALE FLAT TYPE P.12

drawing status PLANNING		
contract no.	scale As indicated @ A3	
client ref. A2 DOMINION	date 07/09/19	
drawn by AOD	checked by AJL	
project no. P18-048	drawing number SK(GE)P334	revision -

GROUND FLOOR KEY PLAN

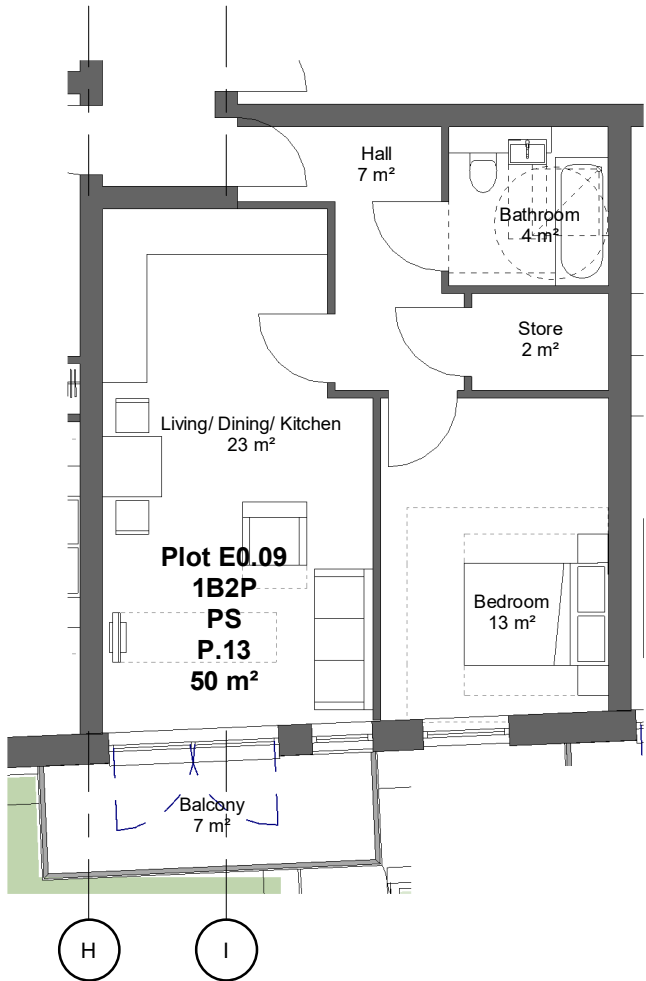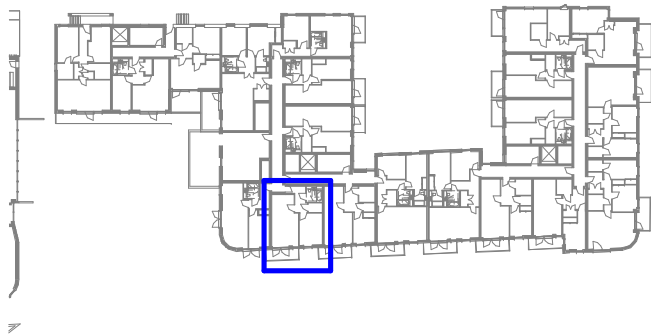


1 Private - Type P.13 - 1B2P
1 : 100

NOTES

- Do not scale from this drawing, except for planning purposes.
- Check all dimensions on site.
- Subject to survey.
- Subject to site inspection.
- Site boundary lines are indicative only.

Rev	Date	By	Description
-	12/07/19	AJL	Section 73-As proposed

Revision Schedule


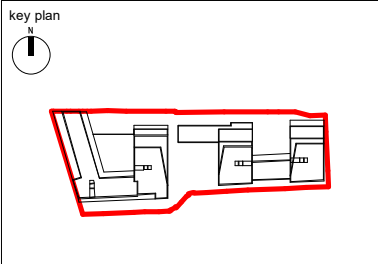


project
156 WEST END LANE
WEST HAMPSTEAD

title
PRIVATE SALE FLAT TYPE P.13

drawing status PLANNING	scale As indicated @ A3
contract no.	date 07/09/19
client ref. A2 DOMINION	checked by AJL
drawn by AOD	revision -
project no. P18-048	drawing number SK(GE)P335

GROUND FLOOR KEY PLAN

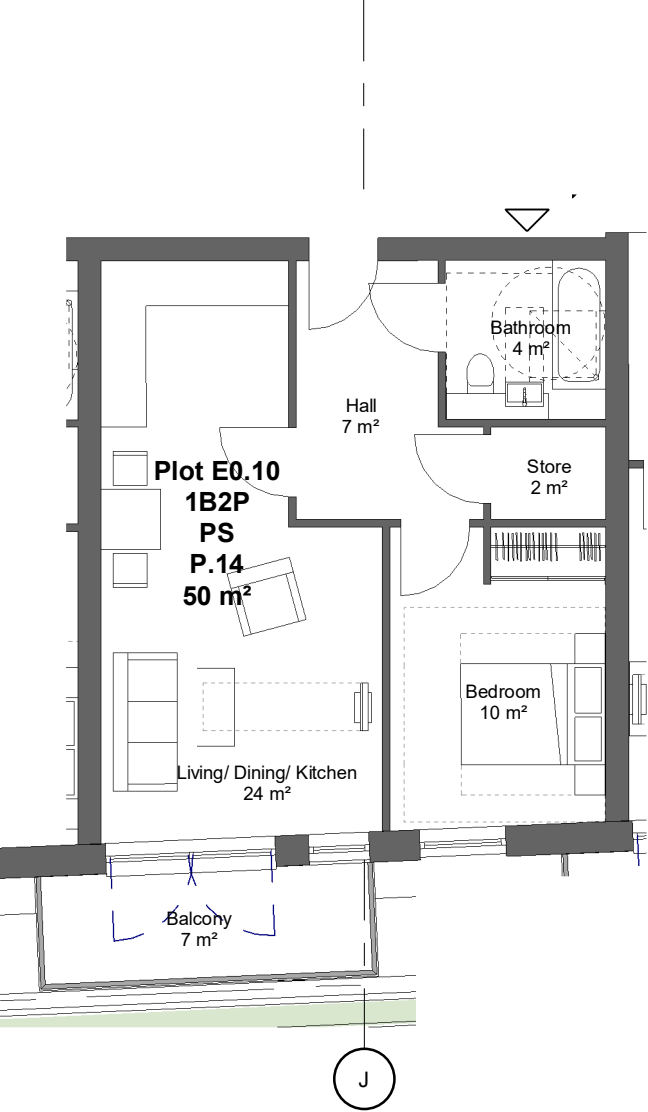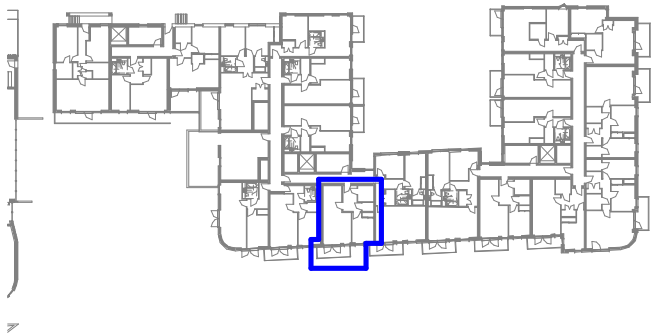


1 Private - Type P.14 - 1B2P
1 : 100

NOTES

- Do not scale from this drawing, except for planning purposes.
- Check all dimensions on site.
- Subject to survey.
- Subject to site inspection.
- Site boundary lines are indicative only.

Rev	Date	By	Description
Revision Schedule			

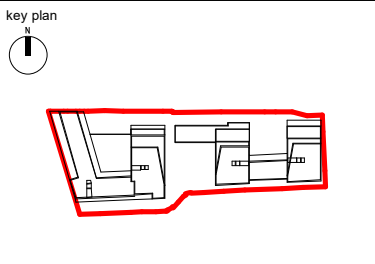

project
156 WEST END LANE
WEST HAMPSTEAD



title
PRIVATE SALE FLAT TYPE P.14

drawing status PLANNING	scale As indicated @ A3
contract no.	date 07/09/19
client ref. A2 DOMINION	checked by AJL
drawn by AOD	revision -

Child Graddon Lewis
architects & designers

Studio 1
155 Commercial Street
Spitalfields
London E1 6BJ
T: +44 (0) 20 7539 1200
F: +44 (0) 20 7539 1201
E: hq@cgluk.com
www.cgluk.com

GROUND FLOOR KEY PLAN

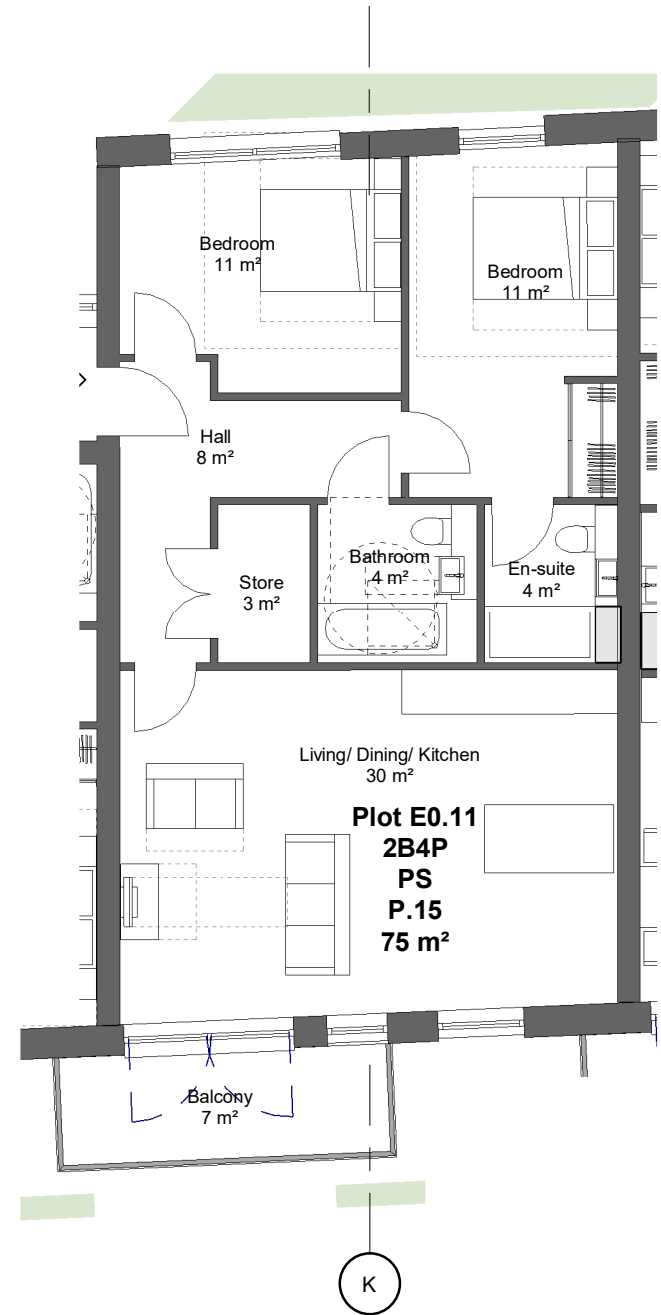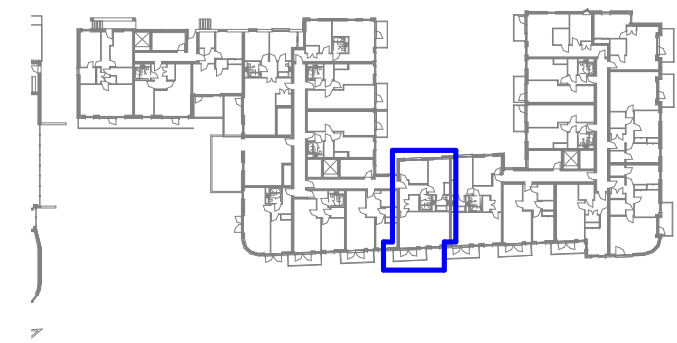


1 Private - Type P.15 - 2B4P
1 : 100

NOTES

- Do not scale from this drawing, except for planning purposes.
- Check all dimensions on site.
- Subject to survey.
- Subject to site inspection.
- Site boundary lines are indicative only.

Rev	Date	By	Description
-	12/07/19	AJL	Section 73-As proposed

Revision Schedule


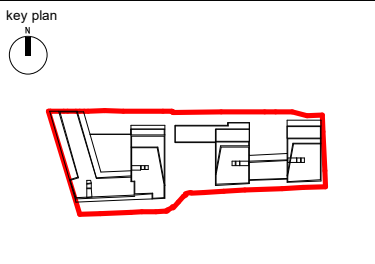


project
156 WEST END LANE
WEST HAMPSTEAD

title
PRIVATE SALE FLAT TYPE P.15

drawing status PLANNING	scale As indicated @ A3
contract no.	date 07/09/19
client ref. A2 DOMINION	checked by AJL
drawn by AOD	revision -
project no. P18-048	drawing number SK(GE)P337

GROUND FLOOR KEY PLAN

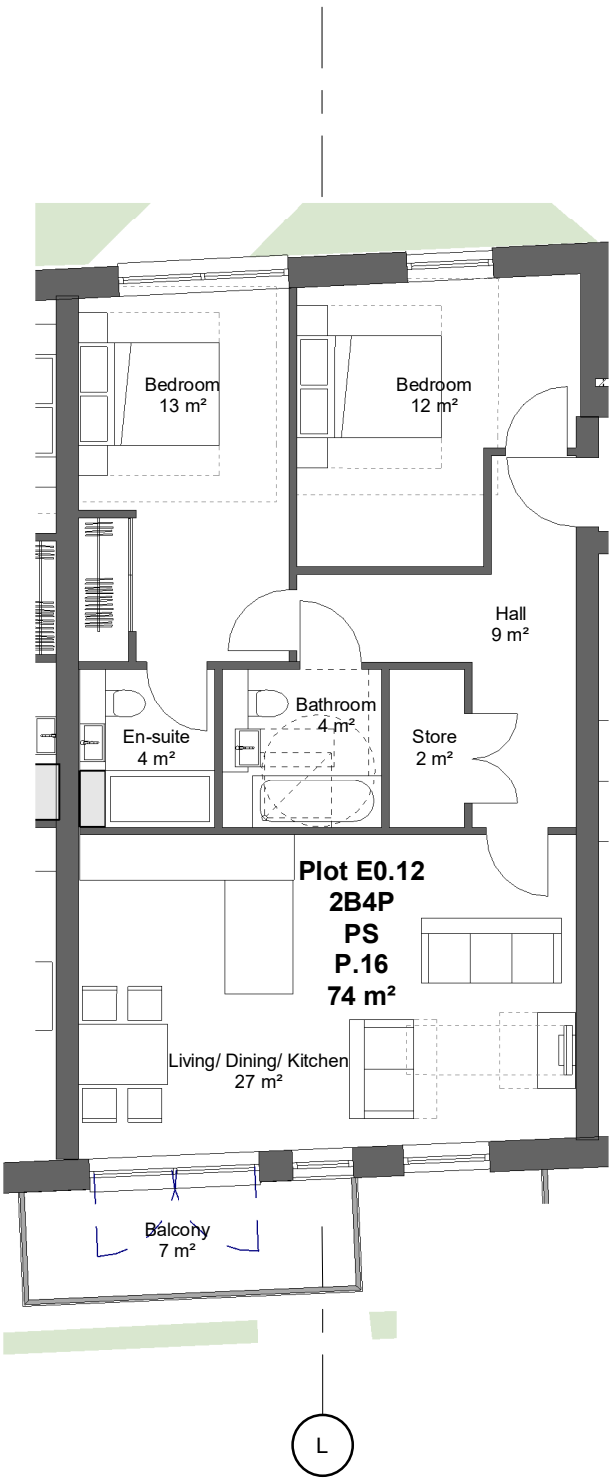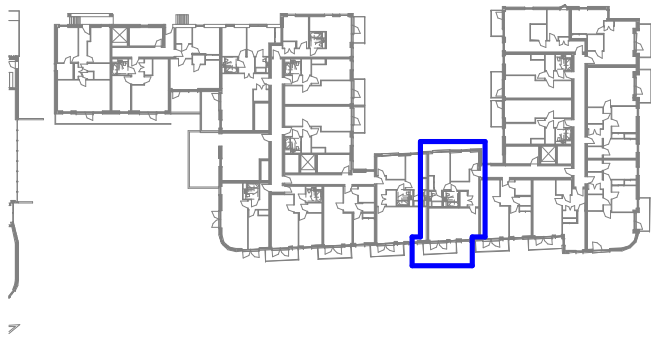


1 Private - Type P.16 - 2B4P
1 : 100

NOTES

- Do not scale from this drawing, except for planning purposes.
- Check all dimensions on site.
- Subject to survey.
- Subject to site inspection.
- Site boundary lines are indicative only.

Rev	Date	By	Description
-----	------	----	-------------



Revision Schedule			

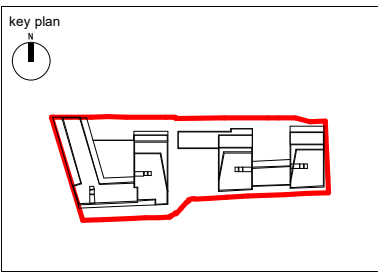

project	156 WEST END LANE WEST HAMPSTEAD
title	PRIVATE SALE FLAT TYPE P.16

drawing status PLANNING		
contract no.		scale As indicated @ A3
client ref. A2 DOMINION		date 07/09/19
drawn by AOD		checked by AJL
project no.	drawing number	revision
P18-048	SK(GE)P338	-

GROUND FLOOR KEY PLAN

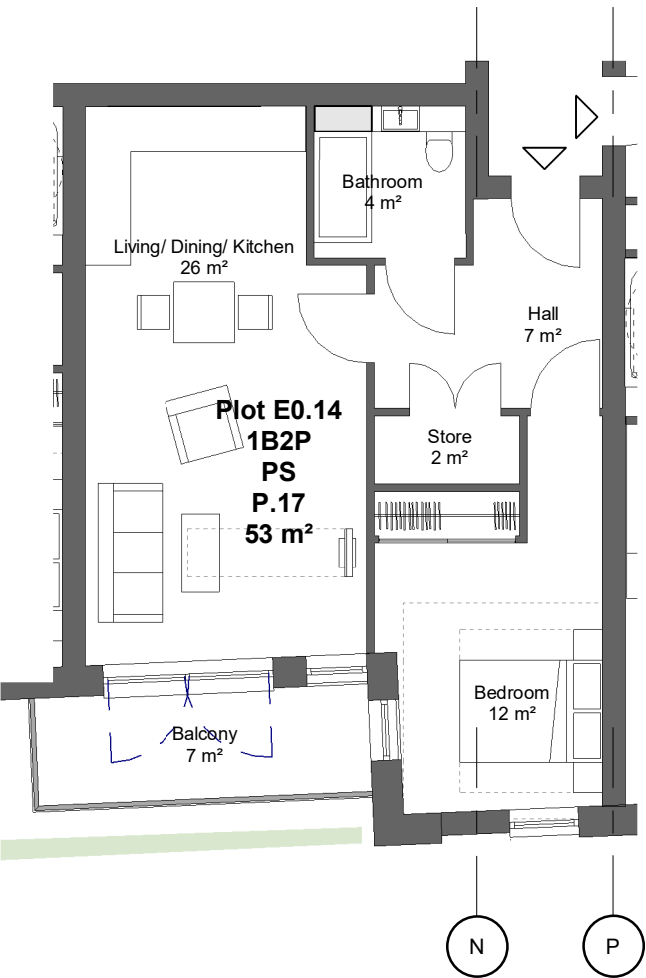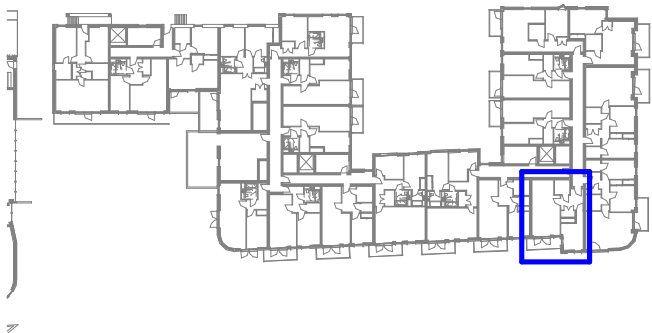


1 Private - Type P.17 - 1B2P
1 : 100

NOTES

- Do not scale from this drawing, except for planning purposes.
- Check all dimensions on site.
- Subject to survey.
- Subject to site inspection.
- Site boundary lines are indicative only.

Rev	Date	By	Description
-----	------	----	-------------


Revision Schedule

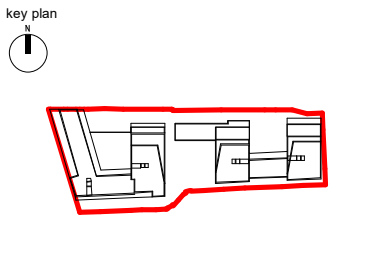

project
156 WEST END LANE
WEST HAMPSTEAD


title
PRIVATE SALE FLAT TYPE P.17

drawing status PLANNING		
contract no.	scale As indicated @ A3	
client ref. A2 DOMINION	date 07/09/19	
drawn by AOD	checked by AJL	
project no. P18-048	drawing number SK(GE)P339	revision -

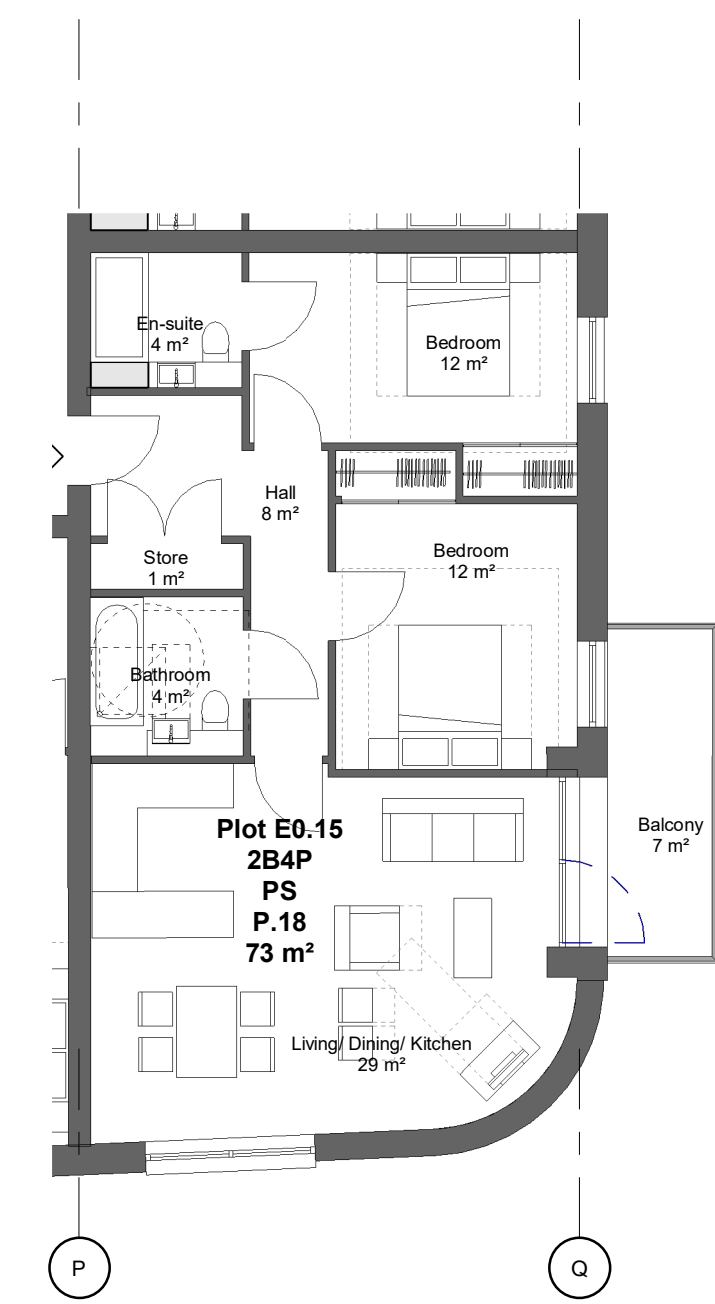

1 Private - Type P.18 - 2B4P
1 : 100


GROUND FLOOR KEY PLAN

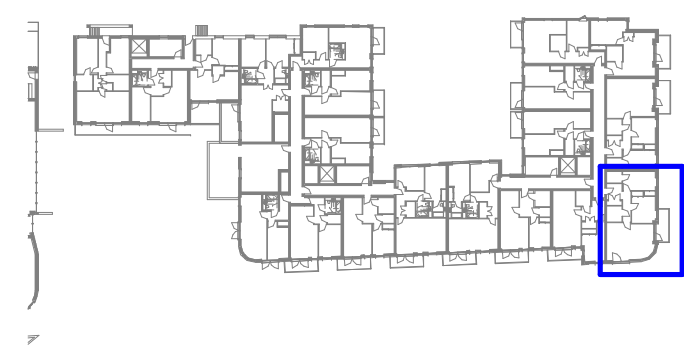

NOTES
-Do not scale from this drawing, except for planning purposes.
-Check all dimensions on site.
-Subject to survey.
-Subject to site inspection.
-Site boundary lines are indicative only.

Rev	Date	By	Description
-----	------	----	-------------

Revision Schedule			


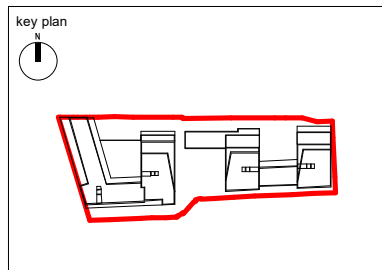


project
156 WEST END LANE
WEST HAMPSTEAD

title
PRIVATE SALE FLAT TYPE P.18

drawing status PLANNING	
contract no.	scale As indicated @ A3
client ref. A2 DOMINION	date 07/09/19
drawn by AOD	checked by AJL
project no. P18-048	drawing number SK(GE)P340
revision -	

GROUND FLOOR KEY PLAN

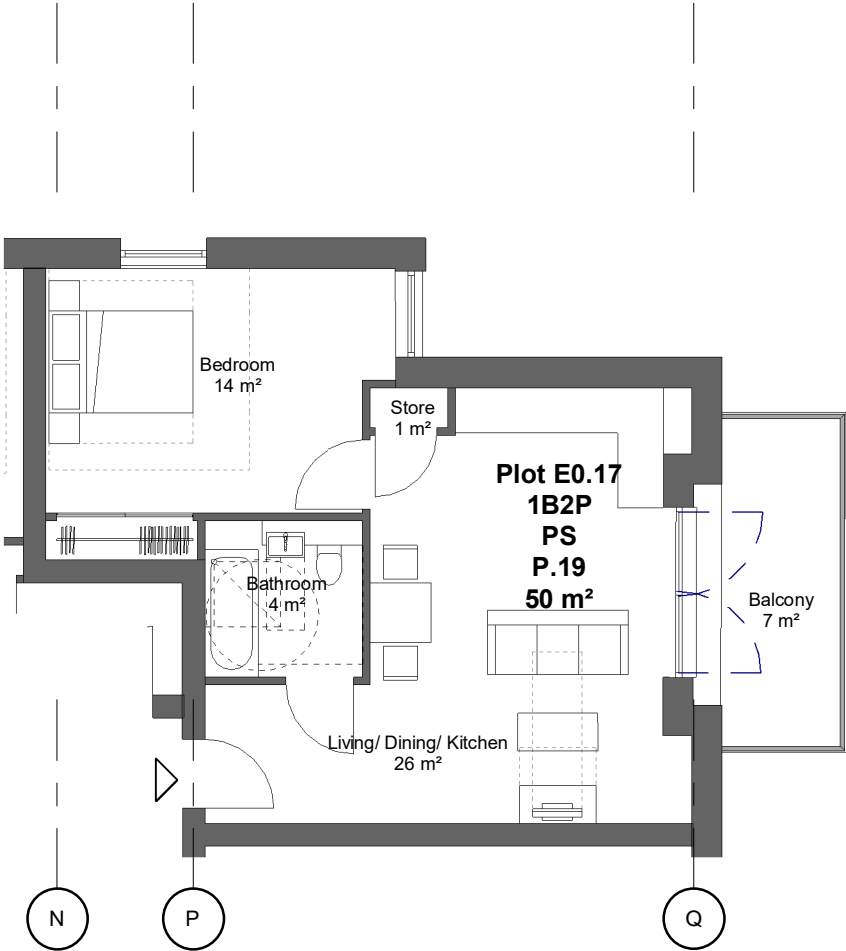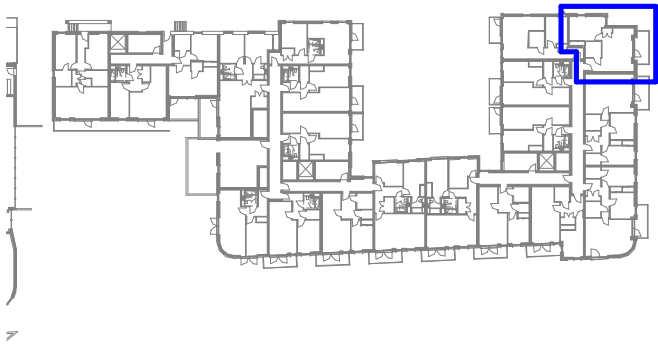

1 Private - Type P.19 - 1B2P
1 : 100

NOTES

- Do not scale from this drawing, except for planning purposes.
- Check all dimensions on site.
- Subject to survey.
- Subject to site inspection.
- Site boundary lines are indicative only.

Rev	Date	By	Description
Revision Schedule			



key plan

project
156 WEST END LANE
WEST HAMPSTEAD

title
PRIVATE SALE FLAT TYPE P.19

drawing status PLANNING		scale As indicated @ A3
contract no.	client ref. A2 DOMINION	date 07/09/19
drawn by AOD	checked by AJL	
project no. P18-048	drawing number SK(GE)P341	revision -

FIRST FLOOR KEY PLAN

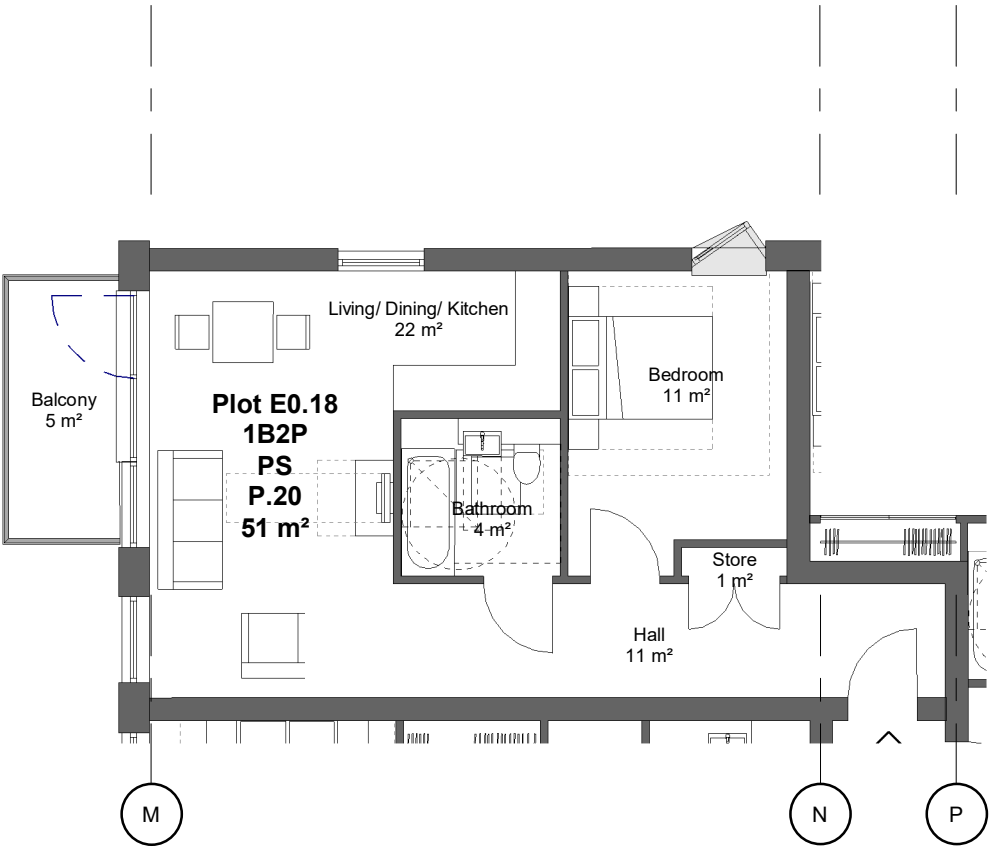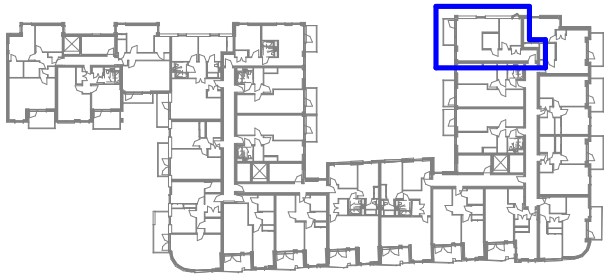

1 Private - Type P.20 - 1B2P
1 : 100

NOTES

- Do not scale from this drawing, except for planning purposes.
- Check all dimensions on site.
- Subject to survey.
- Subject to site inspection.
- Site boundary lines are indicative only.

-	12/07/19	AJL	Section 73-As proposed
Rev	Date	By	Description

Revision Schedule



key plan

project
156 WEST END LANE
WEST HAMPSTEAD

title
PRIVATE SALE FLAT TYPE P.20

drawing status PLANNING		scale As indicated @ A3
contract no.	client ref. A2 DOMINION	date 07/09/19
drawn by AOD	checked by AJL	
project no. P18-048	drawing number SK(GE)P342	revision -

FIRST FLOOR KEY PLAN

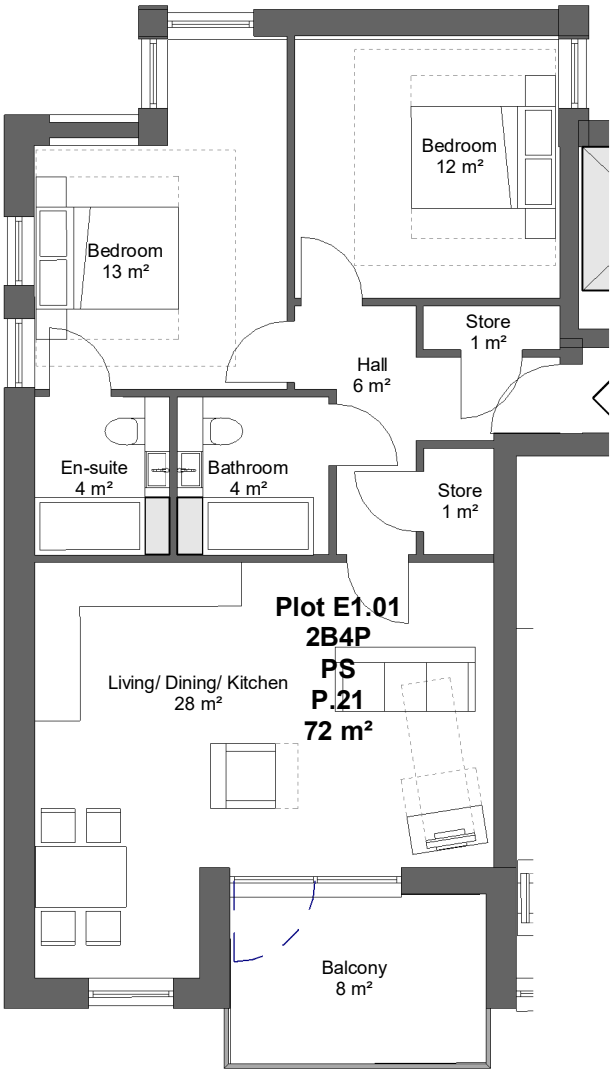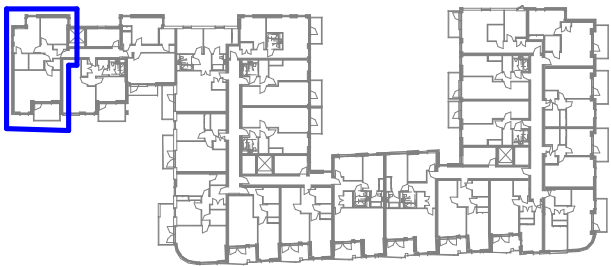


1 Private - Type P.21 - 2B4P
1 : 100

NOTES

- Do not scale from this drawing, except for planning purposes.
- Check all dimensions on site.
- Subject to survey.
- Subject to site inspection.
- Site boundary lines are indicative only.

Rev	Date	By	Description
-----	------	----	-------------

Revision Schedule

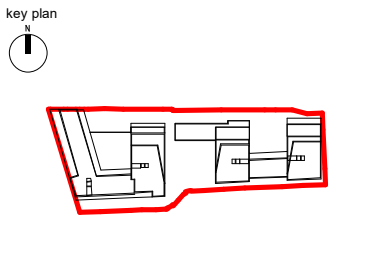



project
156 WEST END LANE
WEST HAMPTSTEAD

title
PRIVATE SALE FLAT TYPE P.21

drawing status PLANNING	scale As indicated @ A3
contract no.	date 07/09/19
client ref. A2 DOMINION	checked by A.J.L.
drawn by A.O.D.	revision -
project no. P18-048	drawing number SK(GE)P343



FIRST FLOOR KEY PLAN

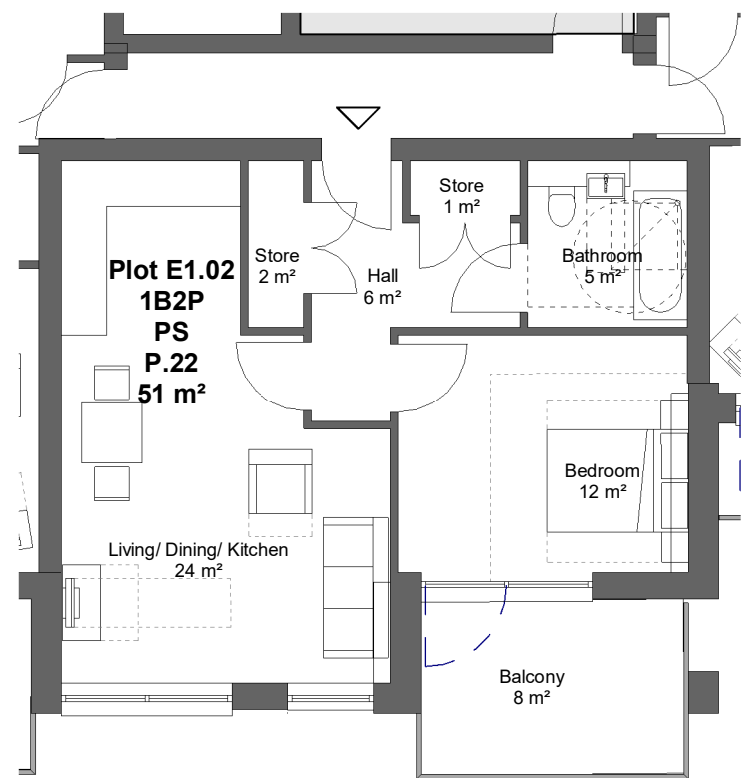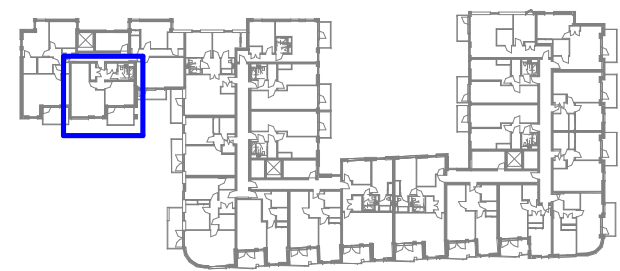

1 Private - Type P.22 - 1B2P
1 : 100

NOTES

- Do not scale from this drawing, except for planning purposes.
- Check all dimensions on site.
- Subject to survey.
- Subject to site inspection.
- Site boundary lines are indicative only.

Rev	Date	By	Description
Revision Schedule			



key plan

project
156 WEST END LANE
WEST HAMPSTEAD

title
PRIVATE SALE FLAT TYPE P.22

drawing status PLANNING		scale As indicated @ A3
contract no.	client ref. A2 DOMINION	date 07/09/19
drawn by AOD	checked by AJL	
project no. P18-048	drawing number SK(GE)P344	revision -

FIRST FLOOR KEY PLAN

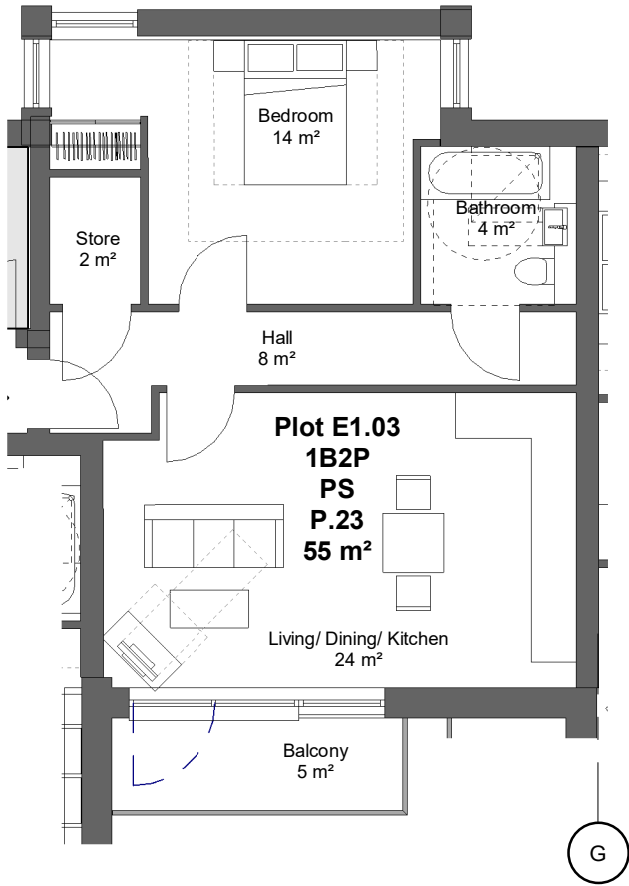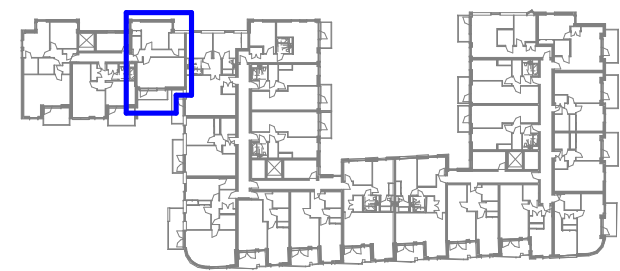


1 Private - Type P.23 - 1B2P
1 : 100

NOTES

- Do not scale from this drawing, except for planning purposes.
- Check all dimensions on site.
- Subject to survey.
- Subject to site inspection.
- Site boundary lines are indicative only.

Rev	Date	By	Description
-----	------	----	-------------

Revision Schedule


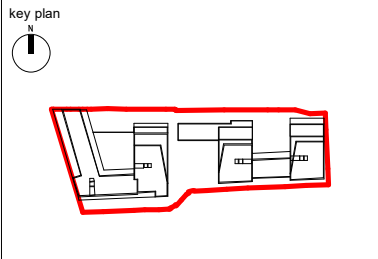


project
156 WEST END LANE
WEST HAMPSTEAD

title
PRIVATE SALE FLAT TYPE P.23

drawing status PLANNING		
contract no.	scale As indicated @ A3	
client ref. A2 DOMINION	date 07/09/19	
drawn by AOD	checked by AJL	
project no. P18-048	drawing number SK(GE)P345	revision -

FIRST FLOOR KEY PLAN

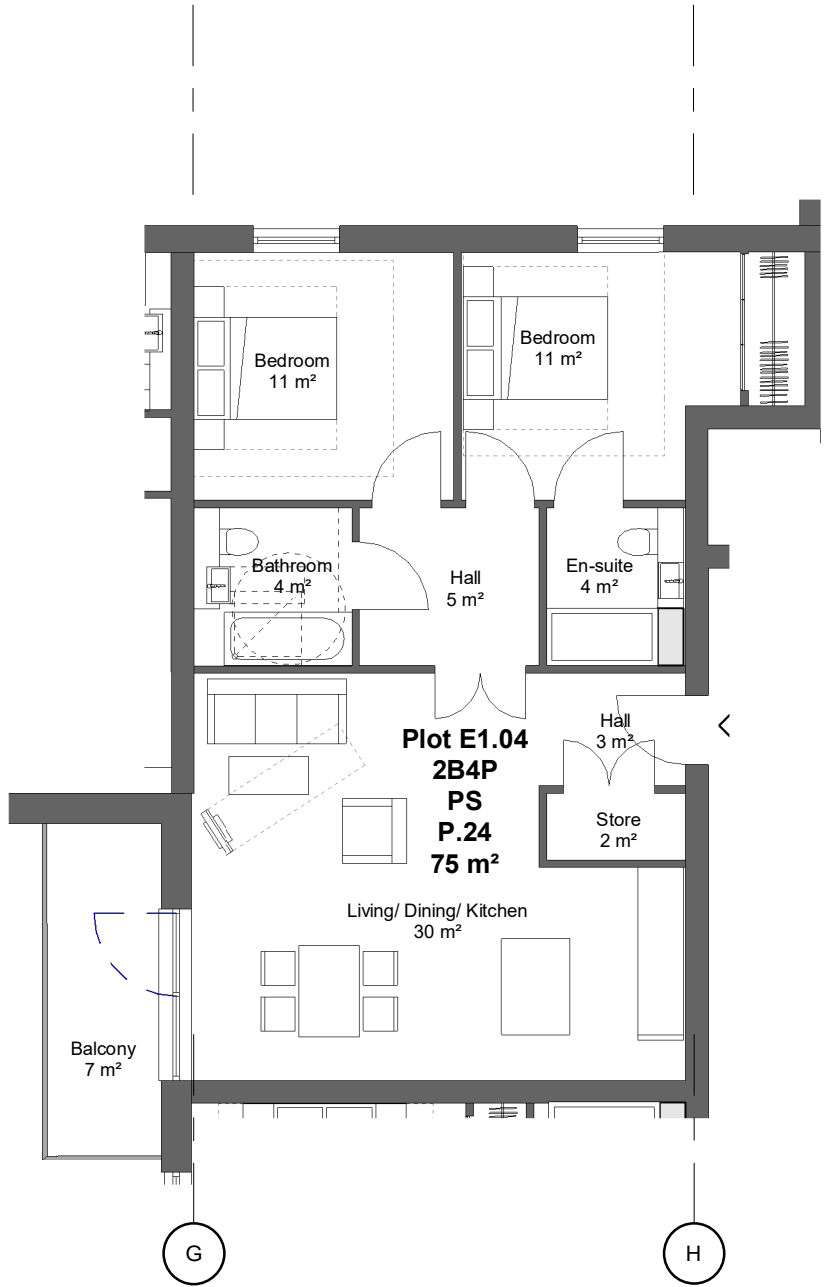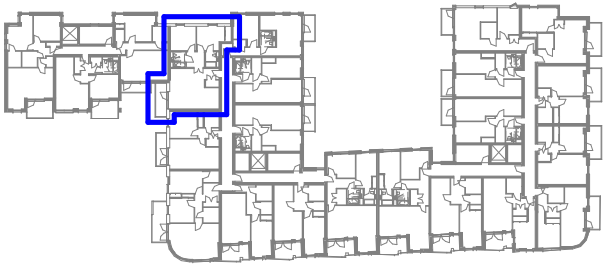


1 Private - Type P.24 - 2B4P
1 : 100

NOTES

- Do not scale from this drawing, except for planning purposes.
- Check all dimensions on site.
- Subject to survey.
- Subject to site inspection.
- Site boundary lines are indicative only.

Rev	Date	By	Description
-----	------	----	-------------

Revision Schedule

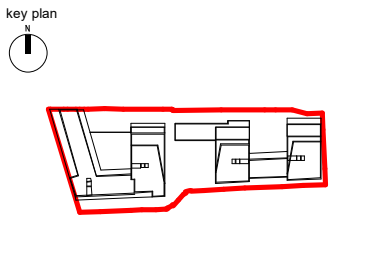

a2dominion

project
156 WEST END LANE
WEST HAMPSTEAD



title
PRIVATE SALE FLAT TYPE P.24

drawing status PLANNING	scale As indicated @ A3
contract no.	date 07/09/19
client ref. A2 DOMINION	checked by A.J.L.
drawn by A.O.D.	revision -
project no. P18-048	drawing number SK(GE)P346

Child Graddon Lewis
architects & designers

Studio 1
155 Commercial Street
Spitalfields
London E1 6BJ
T: +44 (0) 20 7539 1200
F: +44 (0) 20 7539 1201
E: hq@cgluk.com
www.cgluk.com

FIRST FLOOR KEY PLAN

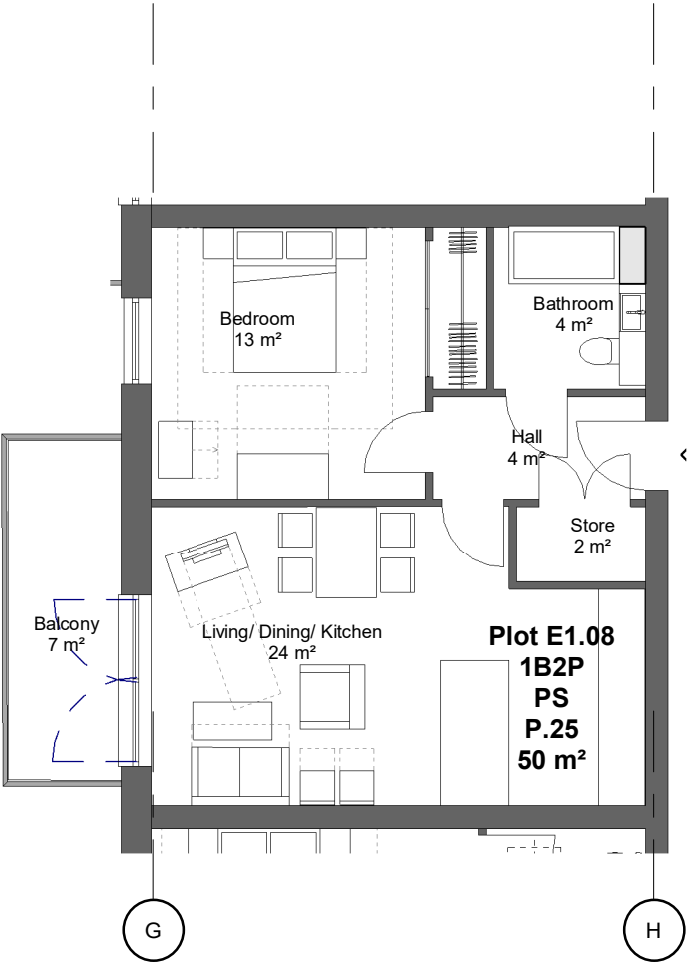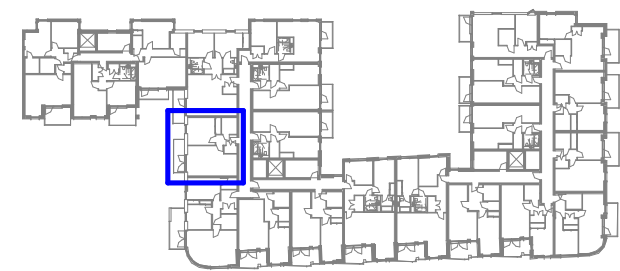


1 Private - Type P.25 - 1B2P
1 : 100

NOTES

- Do not scale from this drawing, except for planning purposes.
- Check all dimensions on site.
- Subject to survey.
- Subject to site inspection.
- Site boundary lines are indicative only.

Rev	Date	By	Description
-----	------	----	-------------

Revision Schedule

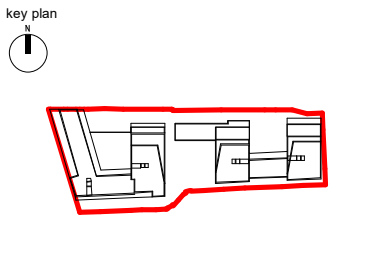

project
156 WEST END LANE
WEST HAMPSTEAD

title
PRIVATE SALE FLAT TYPE P.25

drawing status PLANNING		
contract no.	scale	As indicated @ A3
client ref. A2 DOMINION	date	07/09/19
drawn by AOD	checked by	AJL
project no. P18-048	drawing number SK(GE)P347	revision -