


LOWER GROUND FLOOR KEY PLAN

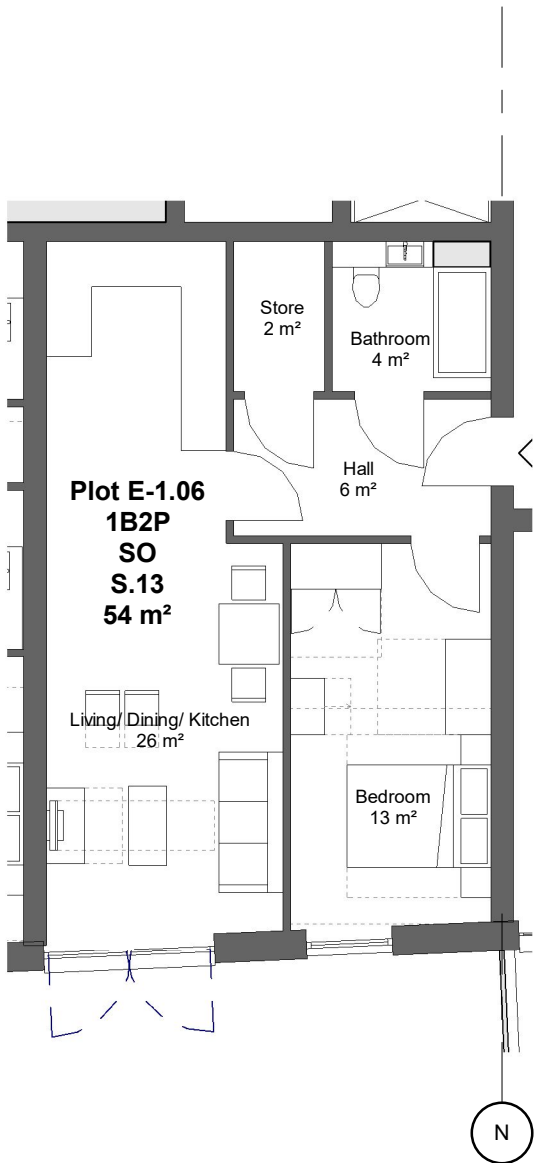


1 Shared Ownership - Type S.13 - 1B2P
1 : 100

NOTES

- Do not scale from this drawing, except for planning purposes.
- Check all dimensions on site.
- Subject to survey.
- Subject to site inspection.
- Site boundary lines are indicative only.

B	14.12.2020	DK	SO Tenure
A	13.10.2020	DK	SO to IN Tenure Change
-	12/07/19	AJL	Section 73-As proposed
Rev	Date	By	Description

Revision Schedule

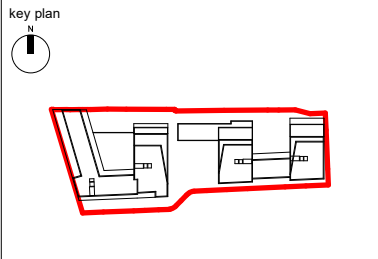


project
156 WEST END LANE
WEST HAMPSTEAD

title
SHARED OWNERSHIP FLAT TYPE
S.13

drawing status PLANNING	scale As indicated @ A3
contract no.	date 07/09/19
client ref. A2 DOMINION	checked by Checker
drawn by Author	revision B
project no. P18-048	drawing number SK(GE)P412



LOWER GROUND FLOOR KEY PLAN

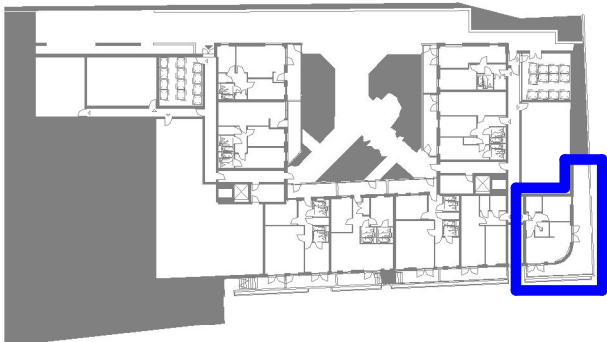


NOTES

- Do not scale from this drawing, except for planning purposes.
- Check all dimensions on site.
- Subject to survey.
- Subject to site inspection.
- Site boundary lines are indicative only.

B	14.12.2020	DK	SO Tenure
A	13.10.2020	DK	SO to IN Tenure Change
-	12/07/19	AJL	Section 73-As proposed
Rev	Date	By	Description


Revision Schedule

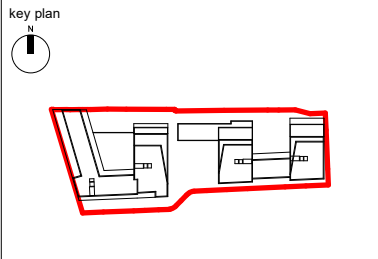

project
156 WEST END LANE
WEST HAMPSTEAD



title
SHARED OWNERSHIP FLAT TYPE
S.14

drawing status PLANNING		
contract no.	scale	As indicated @ A3
client ref. A2 DOMINION	date	07/09/19
drawn by AOD	checked by AL	
project no. P18-048	drawing number SK(GE)P413	revision B

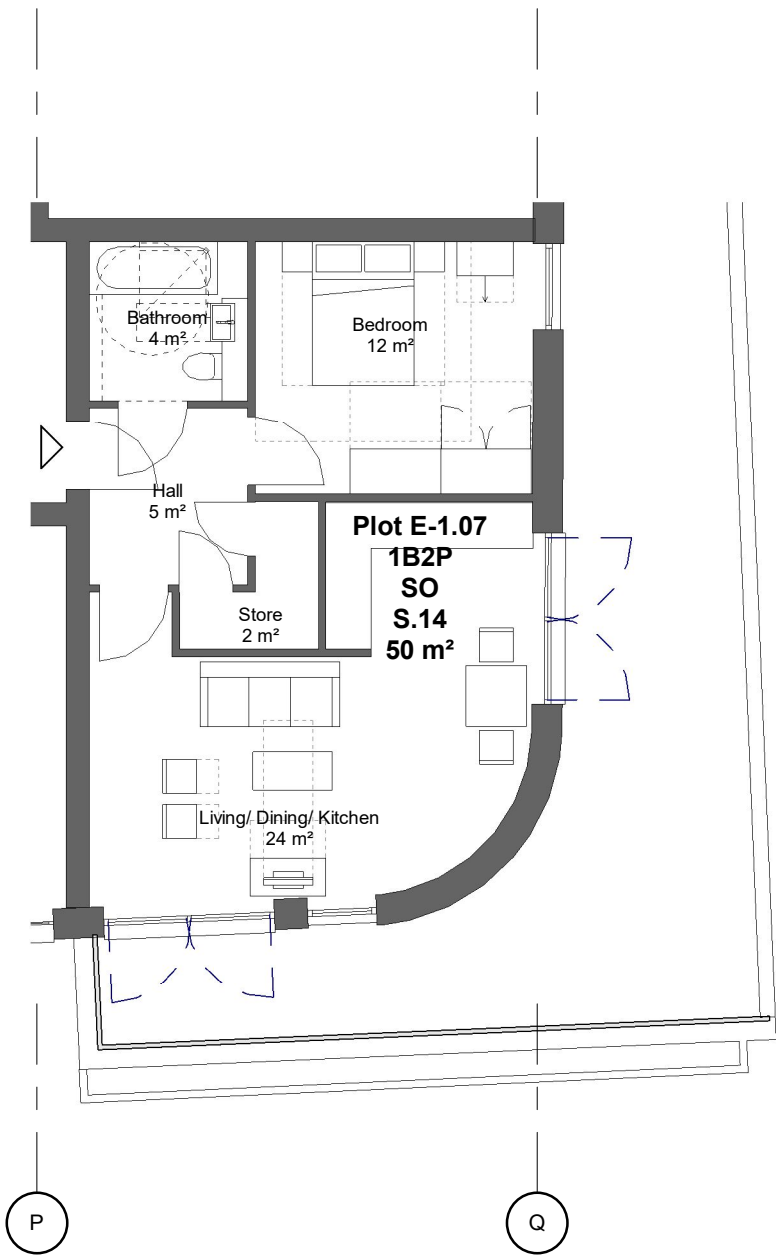

1 Shared Ownership - Type S.14 - 1B2P
1 : 100

GROUND FLOOR KEY PLAN

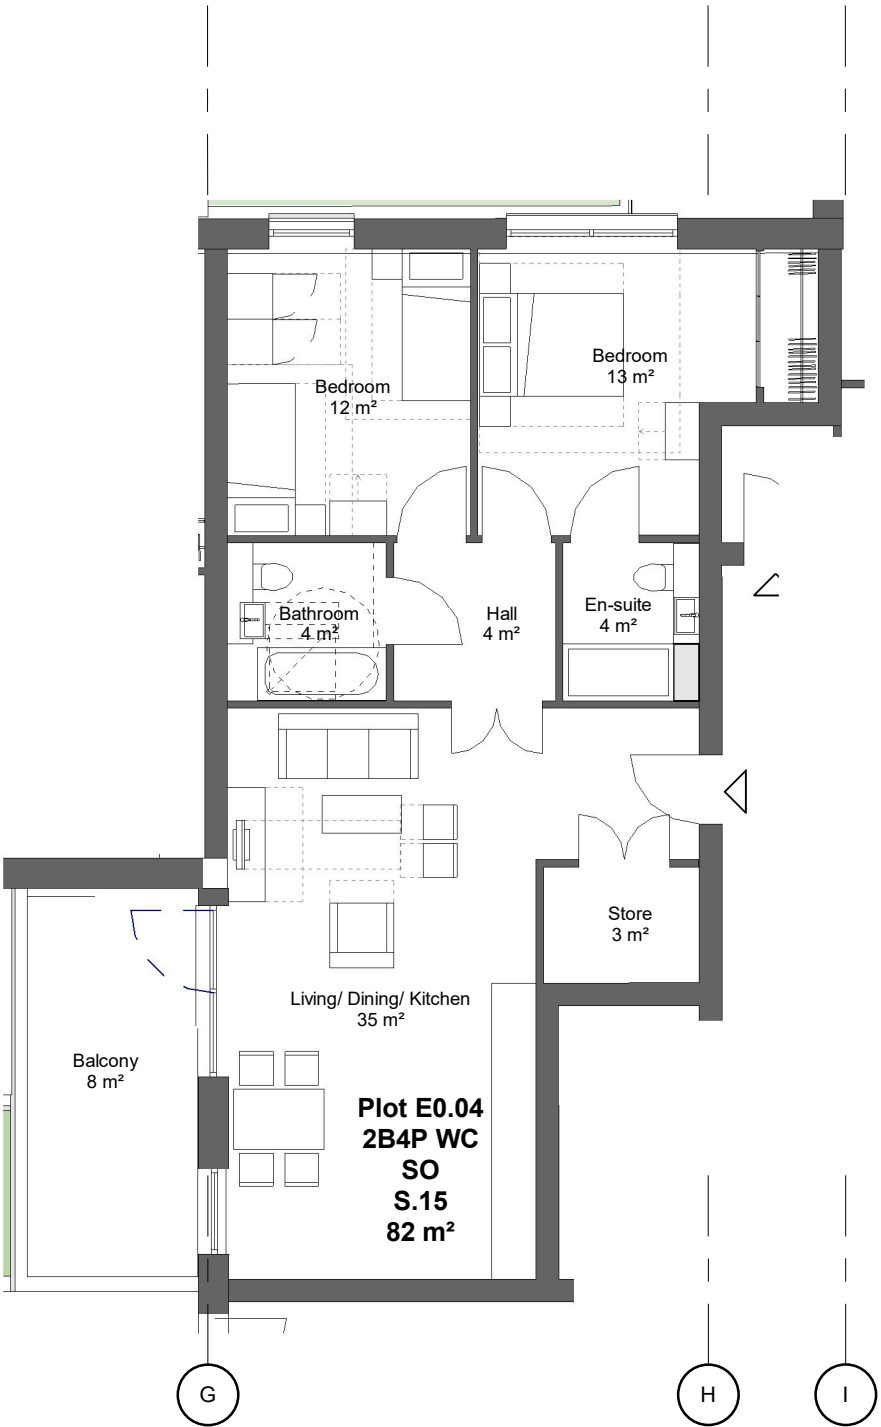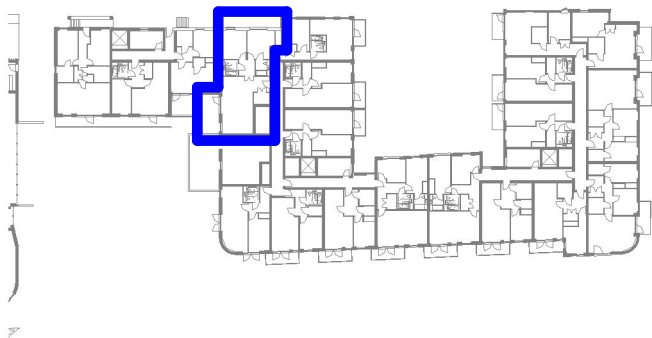


1 Shared Ownership - Type S.15 - 2B4P
1 : 100

NOTES

- Do not scale from this drawing, except for planning purposes.
- Check all dimensions on site.
- Subject to survey.
- Subject to site inspection.
- Site boundary lines are indicative only.

B	14.12.2020	DK	SO Tenure
A	13.10.2020	DK	SO to IN Tenure Change
-	12/07/19	AJL	Section 73-As proposed
Rev	Date	By	Description
Revision Schedule			

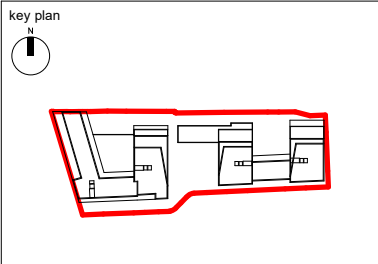


project
156 WEST END LANE
WEST HAMPSTEAD

title
SHARED OWNERSHIP FLAT TYPE
S.15

drawing status	PLANNING	
contract no.	scale	As indicated @ A3
client ref.	date	07/09/19
drawn by	checked by	AL
project no.	drawing number	revision
P18-048	SK(GE)P414	B

GROUND FLOOR KEY PLAN

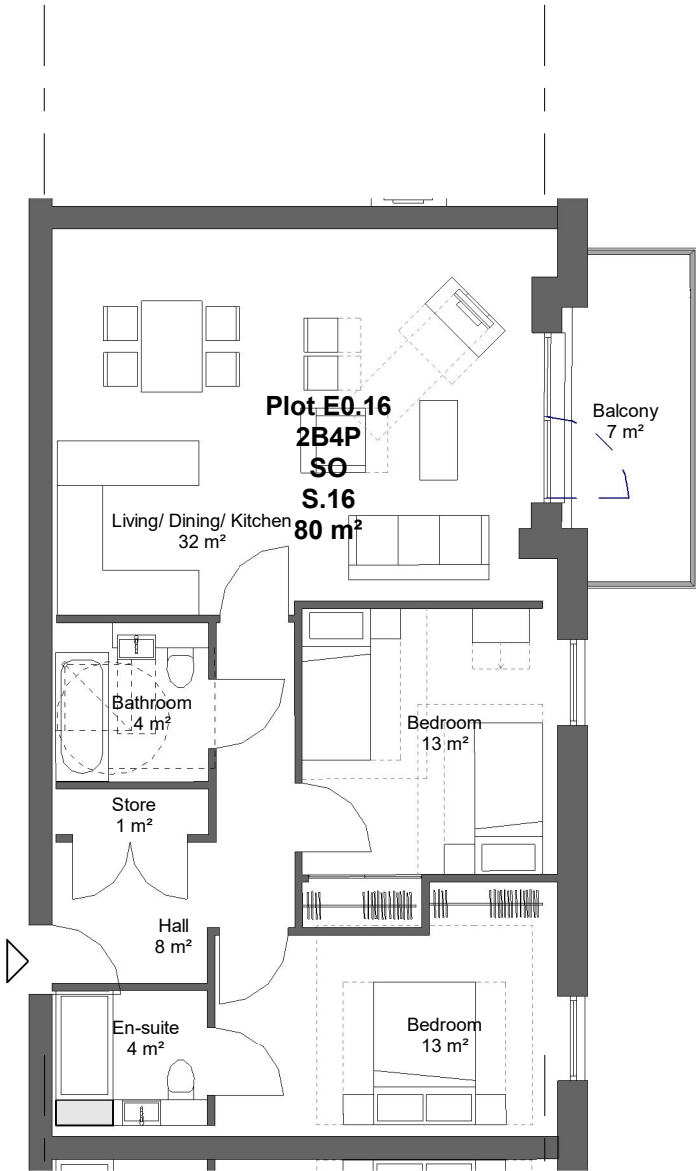


1 Shared Ownership - Type S.16 - 2B4P
1 : 100

NOTES

- Do not scale from this drawing, except for planning purposes.
- Check all dimensions on site.
- Subject to survey.
- Subject to site inspection.
- Site boundary lines are indicative only.

B	14.12.2020	DK	SO Tenure
A	13.10.2020	DK	SO to IN Tenure Change
-	12/07/19	AJL	Section 73-As proposed
Rev	Date	By	Description

Revision Schedule

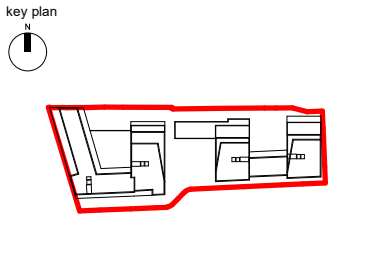



project
156 WEST END LANE
WEST HAMPSTEAD

title
SHARED OWNERSHIP FLAT TYPE
S.16

drawing status PLANNING	scale As indicated @ A3
contract no.	date 07/09/19
client ref. A2 DOMINION	checked by AL
drawn by AOD	revision B
project no. P18-048	drawing number SK(GE)P415



FIRST FLOOR KEY PLAN

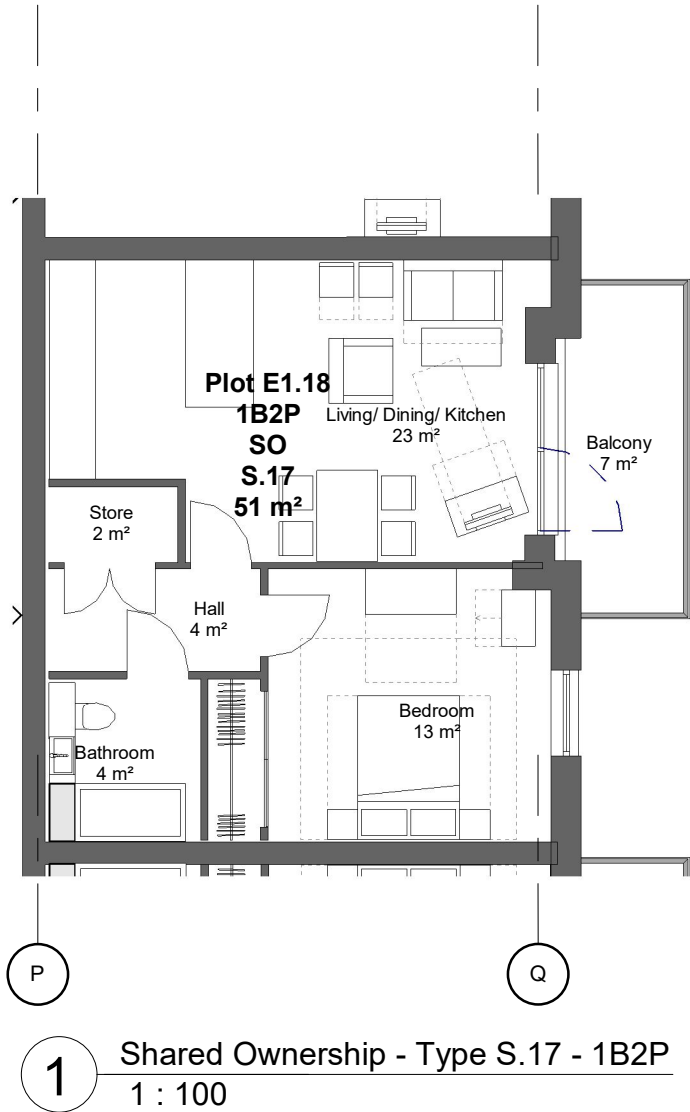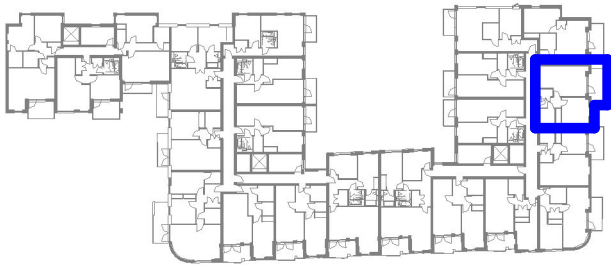


NOTES

- Do not scale from this drawing, except for planning purposes.
- Check all dimensions on site.
- Subject to survey.
- Subject to site inspection.
- Site boundary lines are indicative only.

B	14.12.2020	DK	SO Tenure
A	13.10.2020	DK	SO to IN Tenure Change
-	12/07/19	AJL	Section 73-As proposed
Rev	Date	By	Description

Revision Schedule

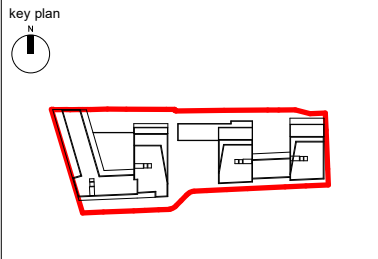

project
156 WEST END LANE
WEST HAMPSTEAD

title
SHARED OWNERSHIP FLAT TYPE
S.17

drawing status PLANNING		
contract no.	scale	As indicated @ A3
client ref. A2 DOMINION	date	07/09/19
drawn by AOD	checked by AL	
project no. P18-048	drawing number SK(GE)P416	revision B



Child Graddon Lewis
architects & designers

Studio 1
155 Commercial Street
Spitalfields
London E1 6BJ
T: +44 (0) 20 7539 1200
F: +44 (0) 20 7539 1201
E: hq@cgluk.com
www.cgluk.com