



Notes:

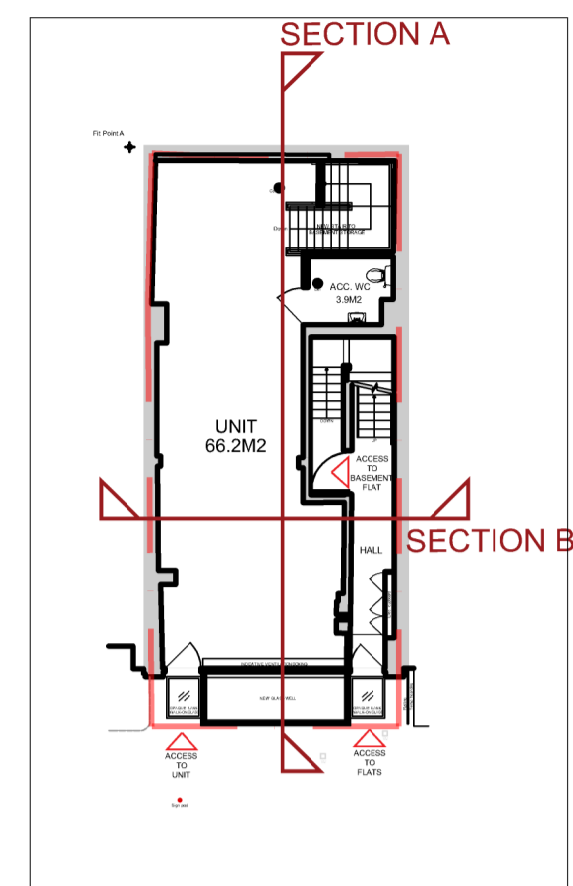

KEY PLAN
Scale 1:200 @ A1

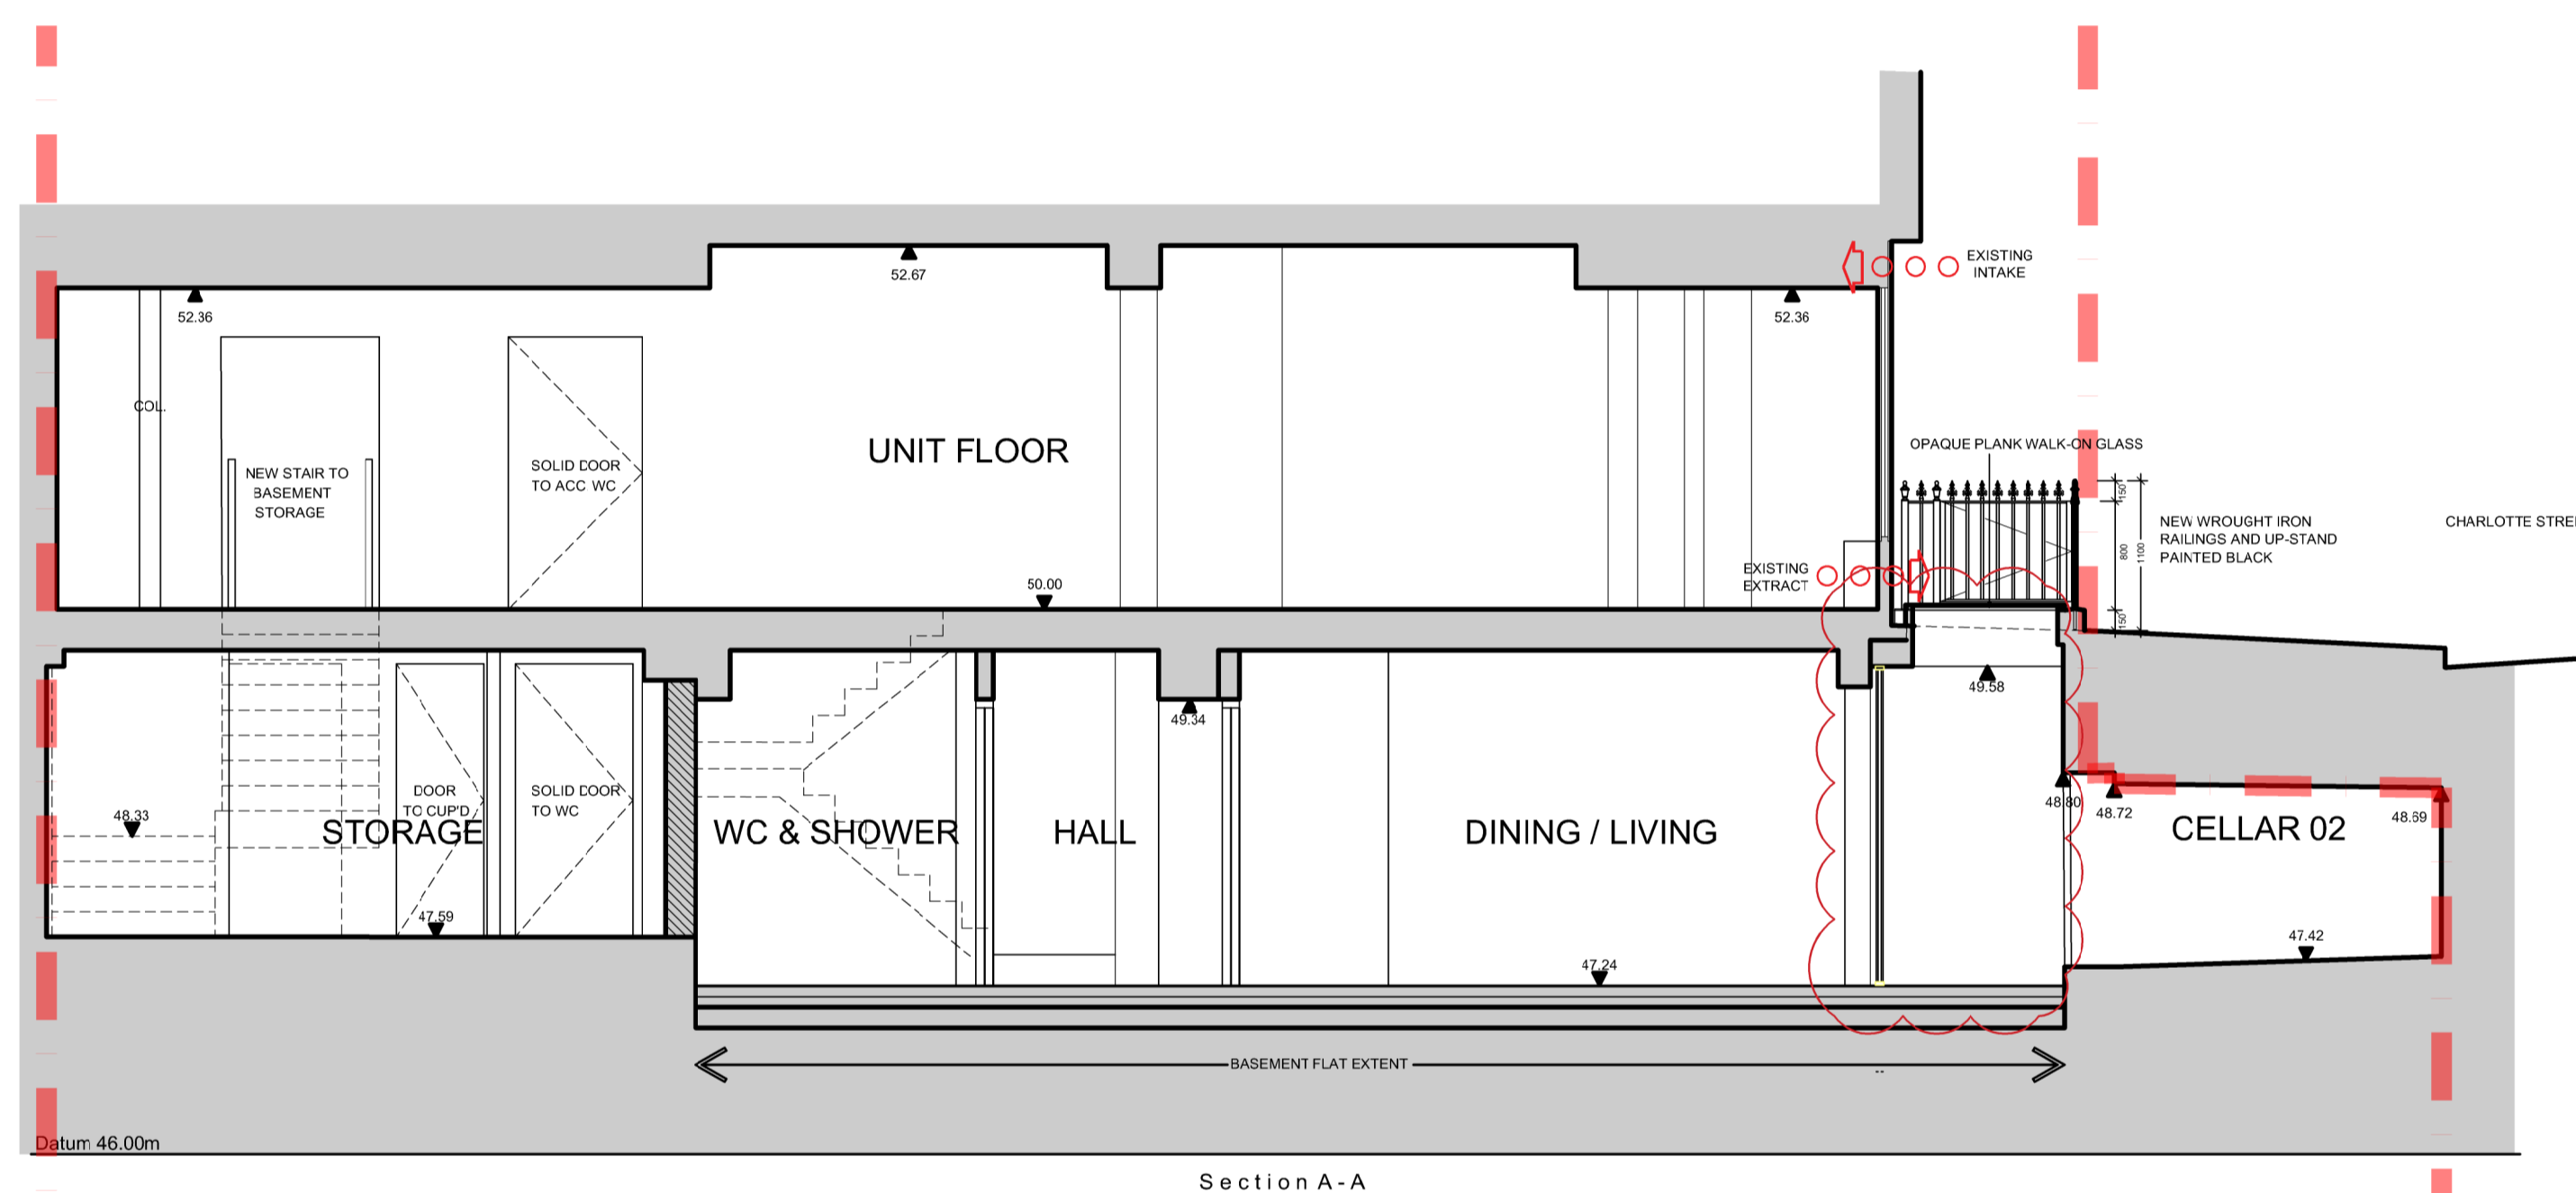

1 PROPOSED SECTION A



2 PROPOSED SECTION B



A 05.07.2021 Section updated to reflect the new layout change. SB PB

Rev: | Date: | Details: | By: | Chk:



EngineRoom
2 Cardinal Street
Ipswich
IP1 1LG

PLANNING

Client / Location:
53 Charlotte Street, London

Drawing:
PROPOSED SECTIONS
OPTIONS

Scale: 1:50 @ A1	Date: 01/04/2021	Drawn: IB	Check: PB
---------------------	---------------------	--------------	--------------

Job No: ER2101003	Dwg No: 304	Rev: A
----------------------	----------------	-----------

Copyright EngineRoom(technical) Ltd. This title block is 100mm wide at full scale.
Do not scale. Work to figured dimensions only which should be verified on site.