


KEY

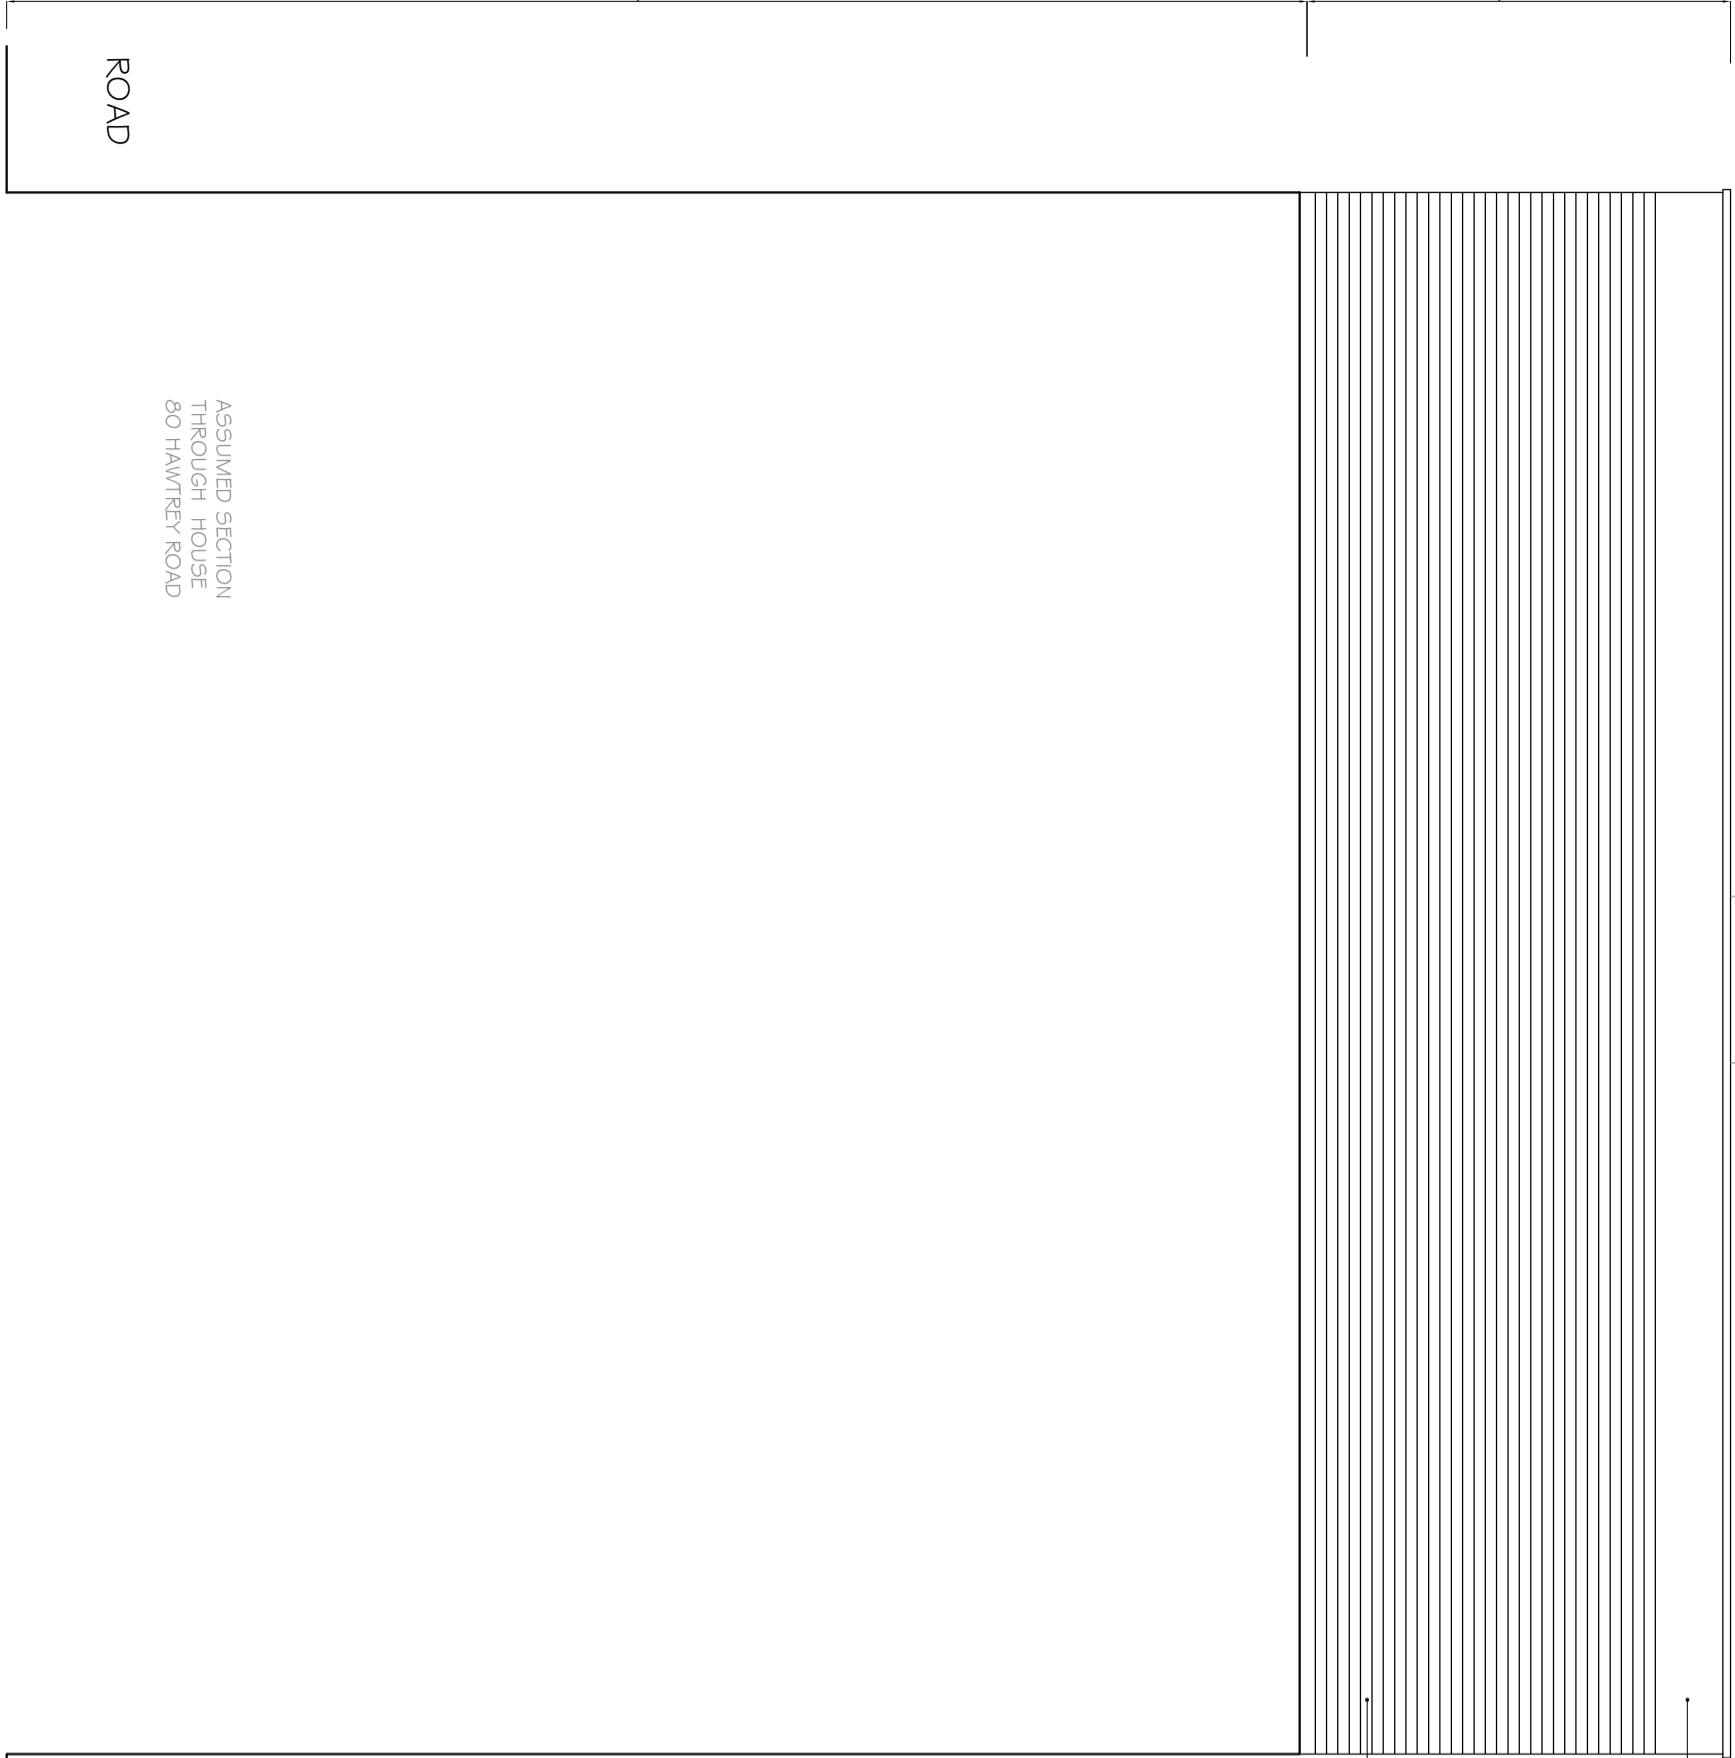

ASSUMED SECTION
THROUGH HOUSE
80 HAWTREY ROAD

ROAD

GARDEN

8,600

2,800

0m

5m

NOTES
1. Do not scale & on this drawing
2. All dimensions are in millimeters
3. Report all drawing errors, omissions and discrepancies to the architect/designer.

KASIA WHITEFIELD DESIGN

KASIA WHITEFIELD@GMAIL.COM
1 603 940 8888
M: 07786203533

JOB 78 HAWTREY ROAD
LONDON NW3 3SS

TITLE PROPOSED SIDE ELEVATION (SOUTH SIDE)

DATE	SCALE	STATUS
2021.06.07	1:50@A3	PLANNING

PROJECT NO.	DRAWING NO.	REVISION
HR78	PP8	