


PROPOSED HEIGHT  
INCREASE 2,800

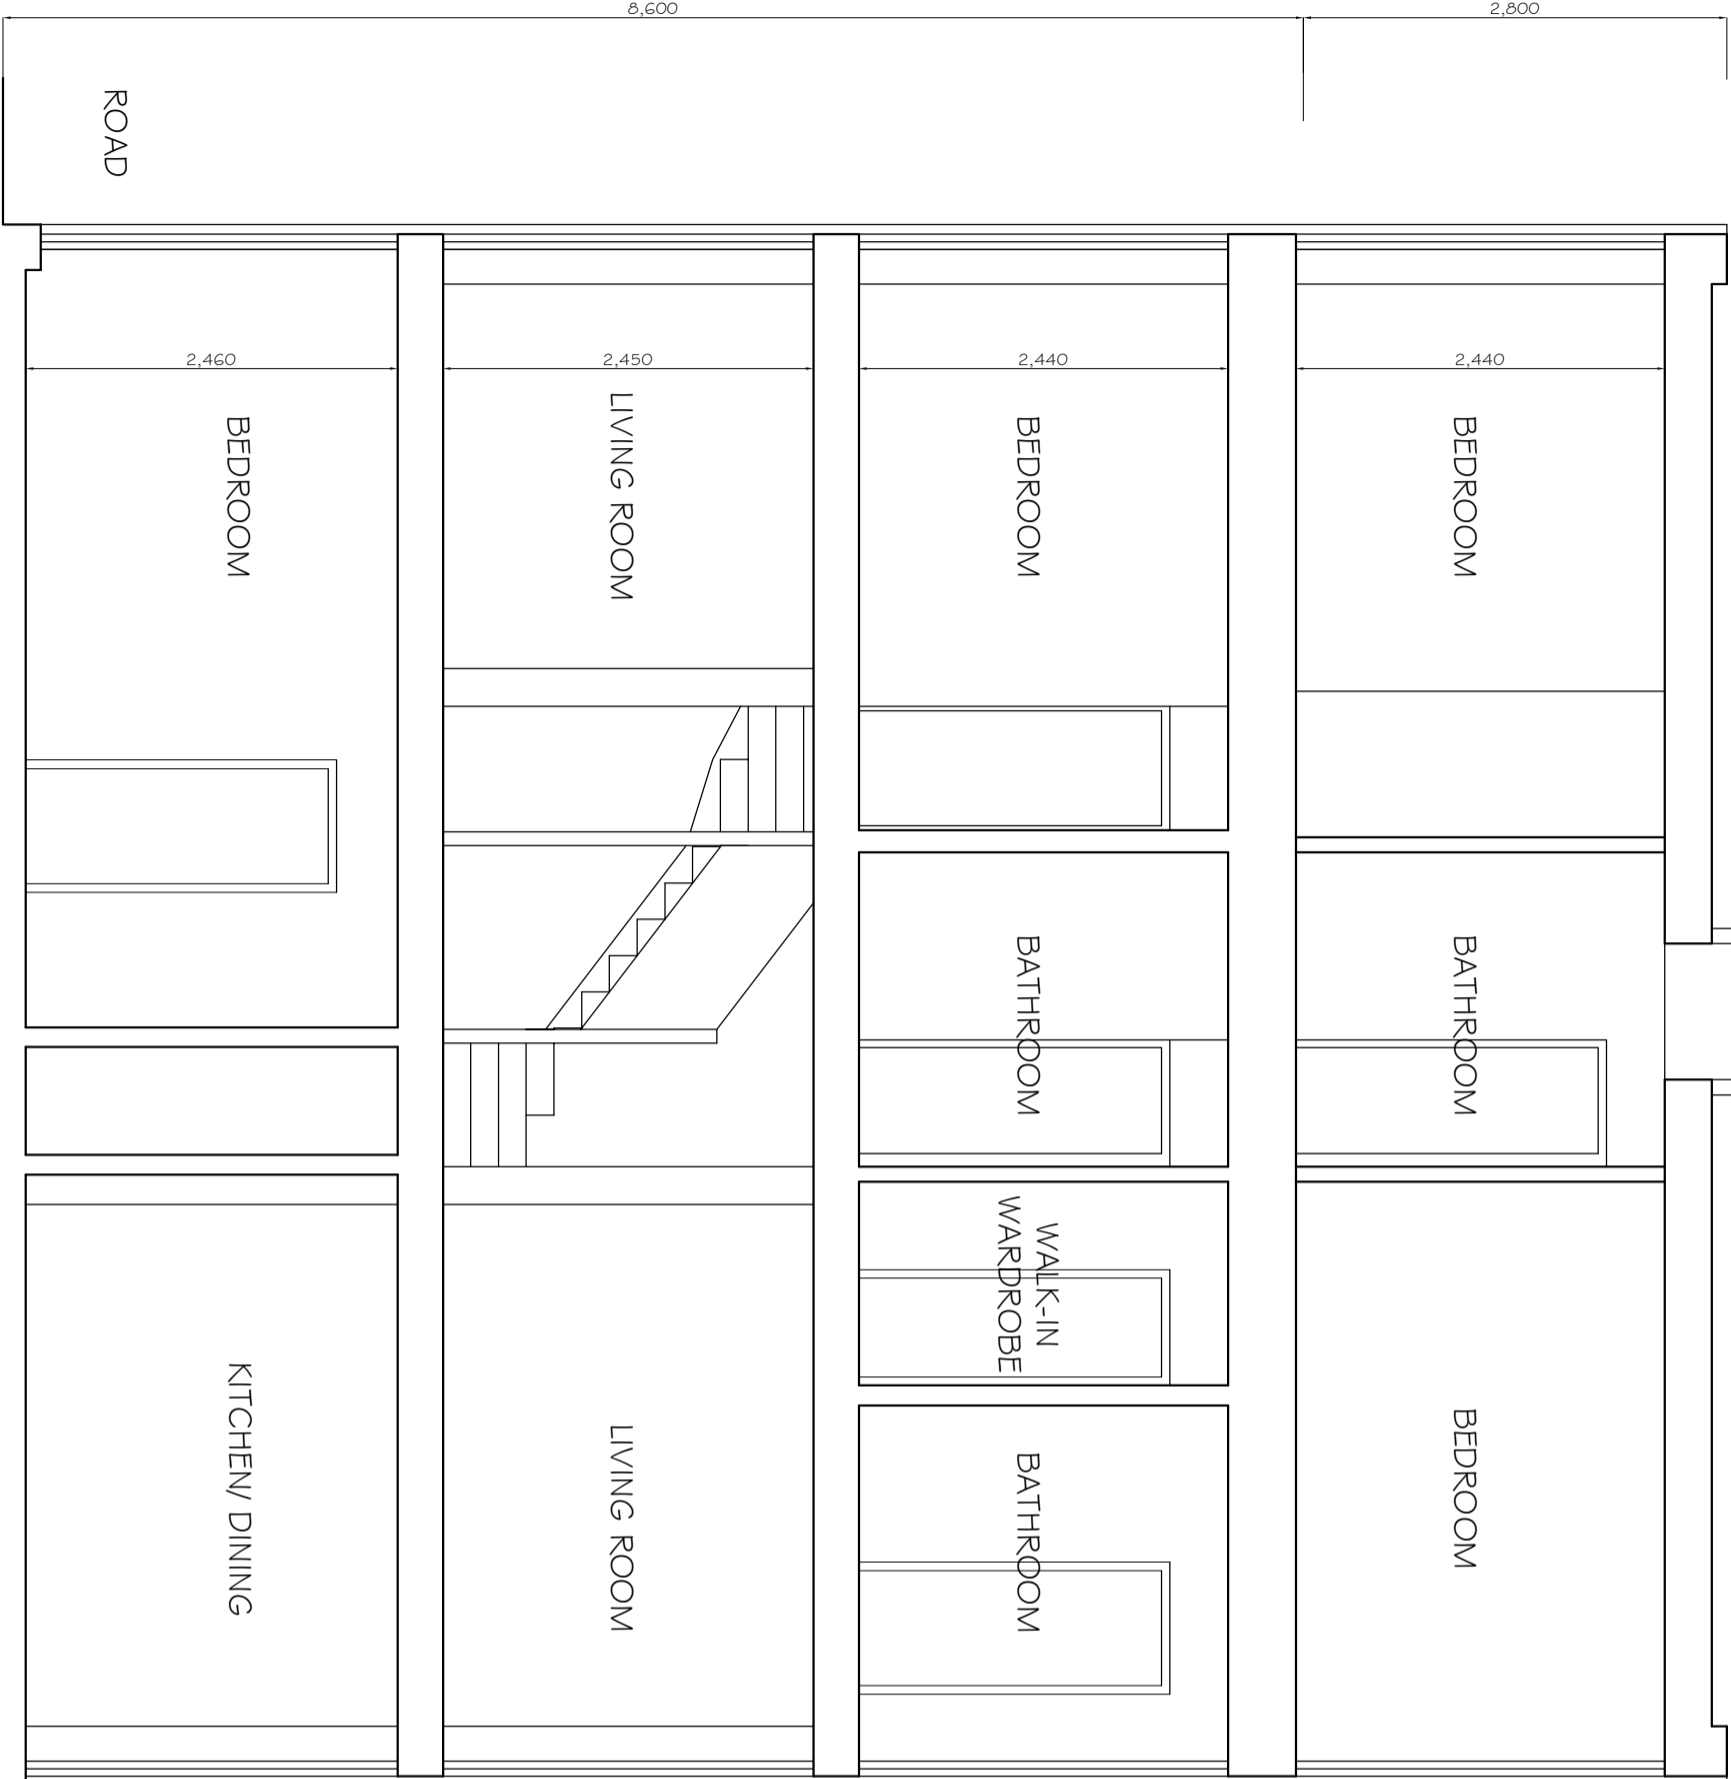

NOTES  
1. Do not scale & on this drawing  
2. All dimensions are in millimeters  
3. Report all drawing errors, omissions and discrepancies to the architect/designer.

**KASIA WHITFIELD DESIGN**

KASIA WHITFIELD@GMAIL.COM  
TEL: 0203 7418185  
M: 07989203533

JOB  
78 HAWTTREY ROAD  
LONDON NW3 3SS

TITLE  
PROPOSED SECTION

DATE	SCALE	STATUS
2021.06.07	1:50@A3	PLANNING
PROJECT NO.	DRAWING NO.	REVISION
HR78	PP6	