

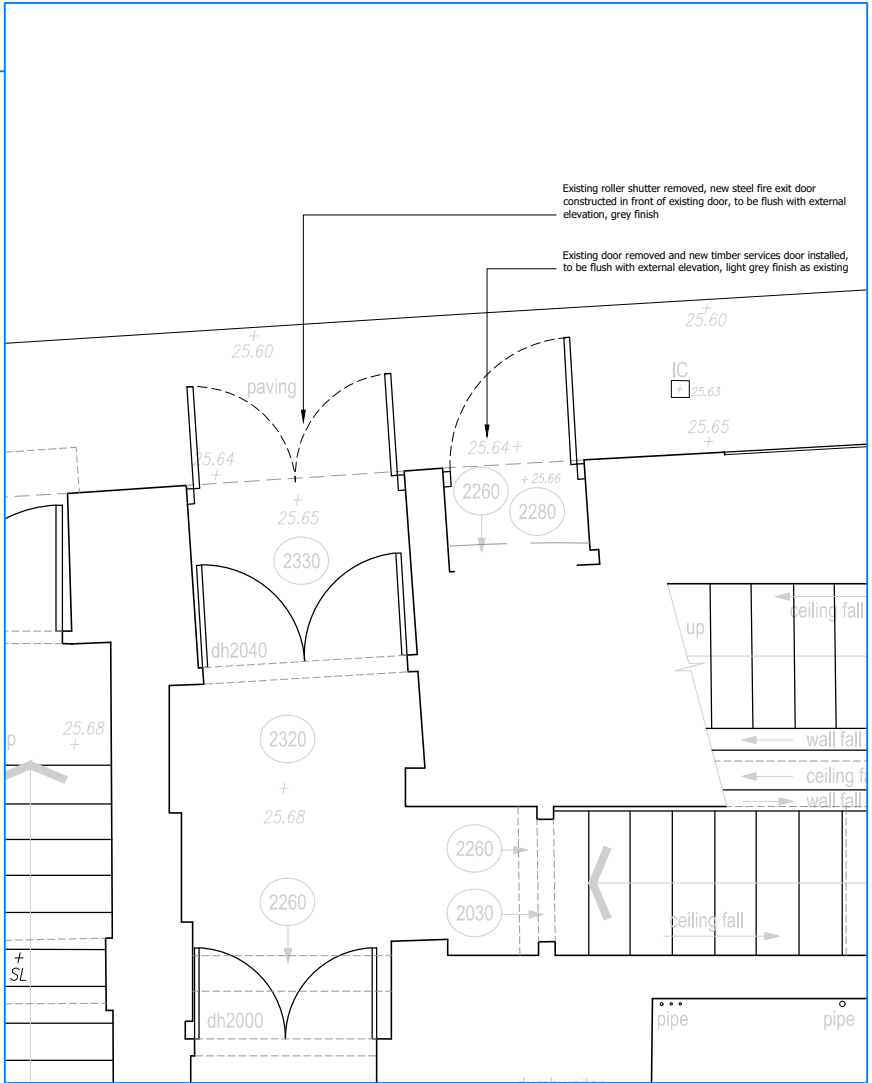


NB Responsibility is not accepted for errors made by others scaling from this drawing. All construction information should be taken from figured dimensions only

A3

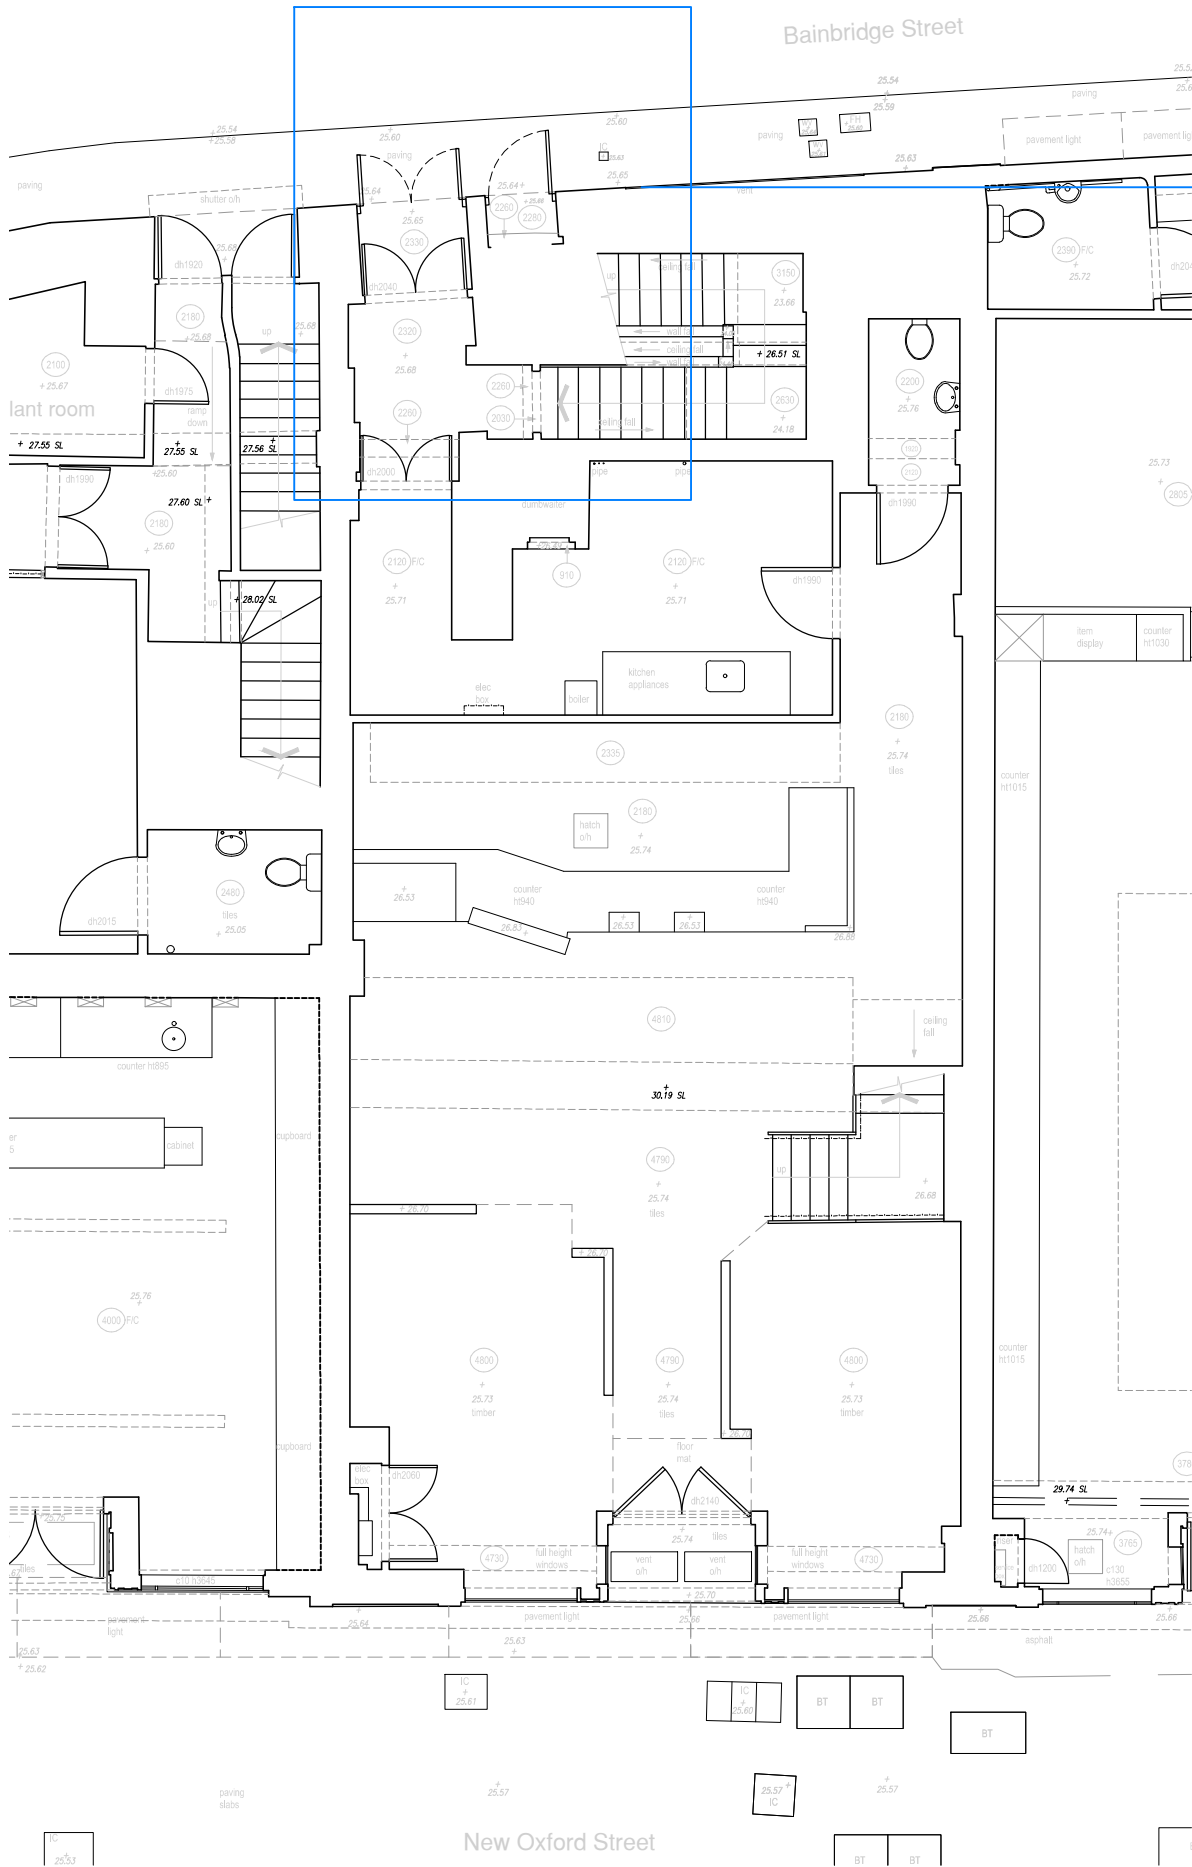

1:50 @ A3

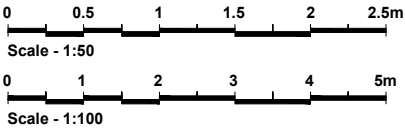

DRAFT			
Rev	Description	By	Date



workman

Project
100 NEW OXFORD STREET
LONDON

Client
100 NOX SARL

Title
GROUND FLOOR
EXISTING

Drawn by ACD	Surveyor JEV	Date JULY 2021
-----------------	-----------------	-------------------

Scale
1:100 & 1:50 @ A3

Drawing Number L210523-A06-02	Revision
----------------------------------	----------