



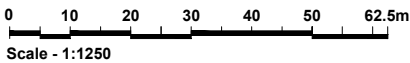

NB Responsibility is not accepted for errors made by others scaling from this drawing. All construction information should be taken from figured dimensions only

A4

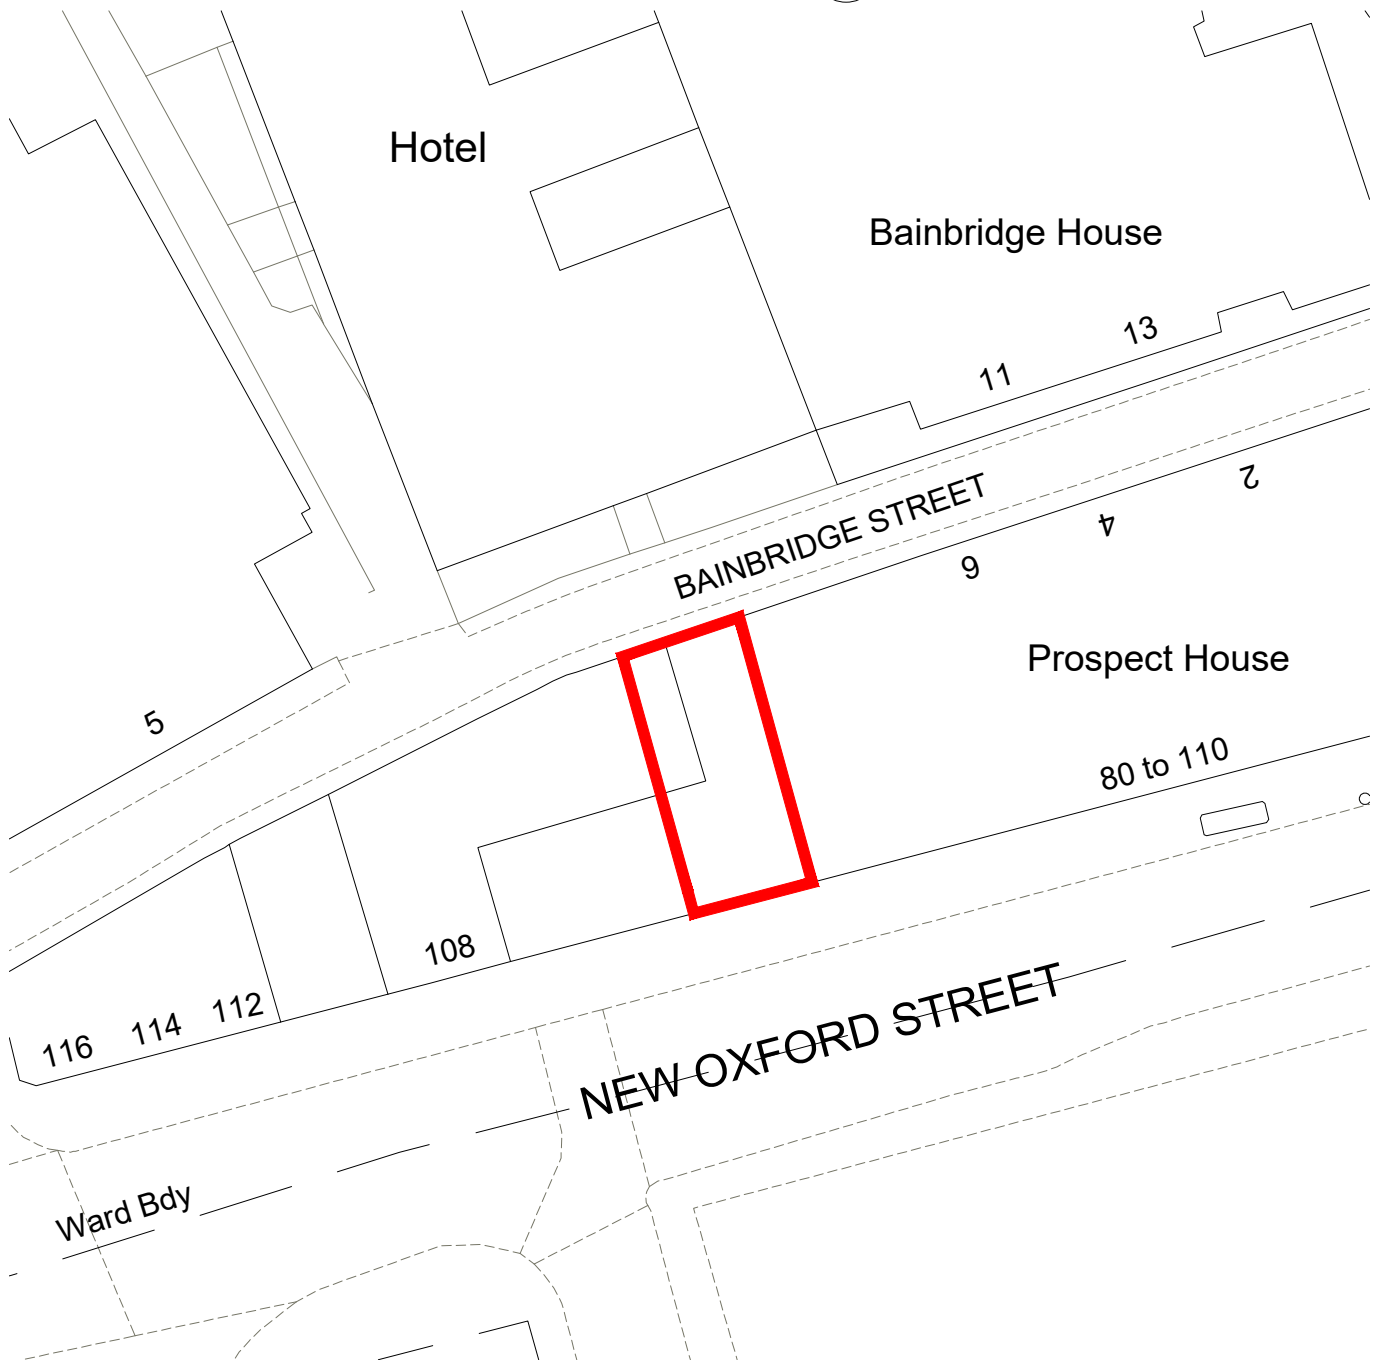

DRAFT

Rev	Description	By	Date

Project 100 NEW OXFORD STREET LONDON	Drawn by ACD	Surveyor JEV	Date JULY 2021
Client 100 NOX SARL	Scale 1:500 @ A4		
Title BLOCK PLAN	Drawing Number L210523-D06-02		Revision

