



EXISTING SECTION AA (1:50)

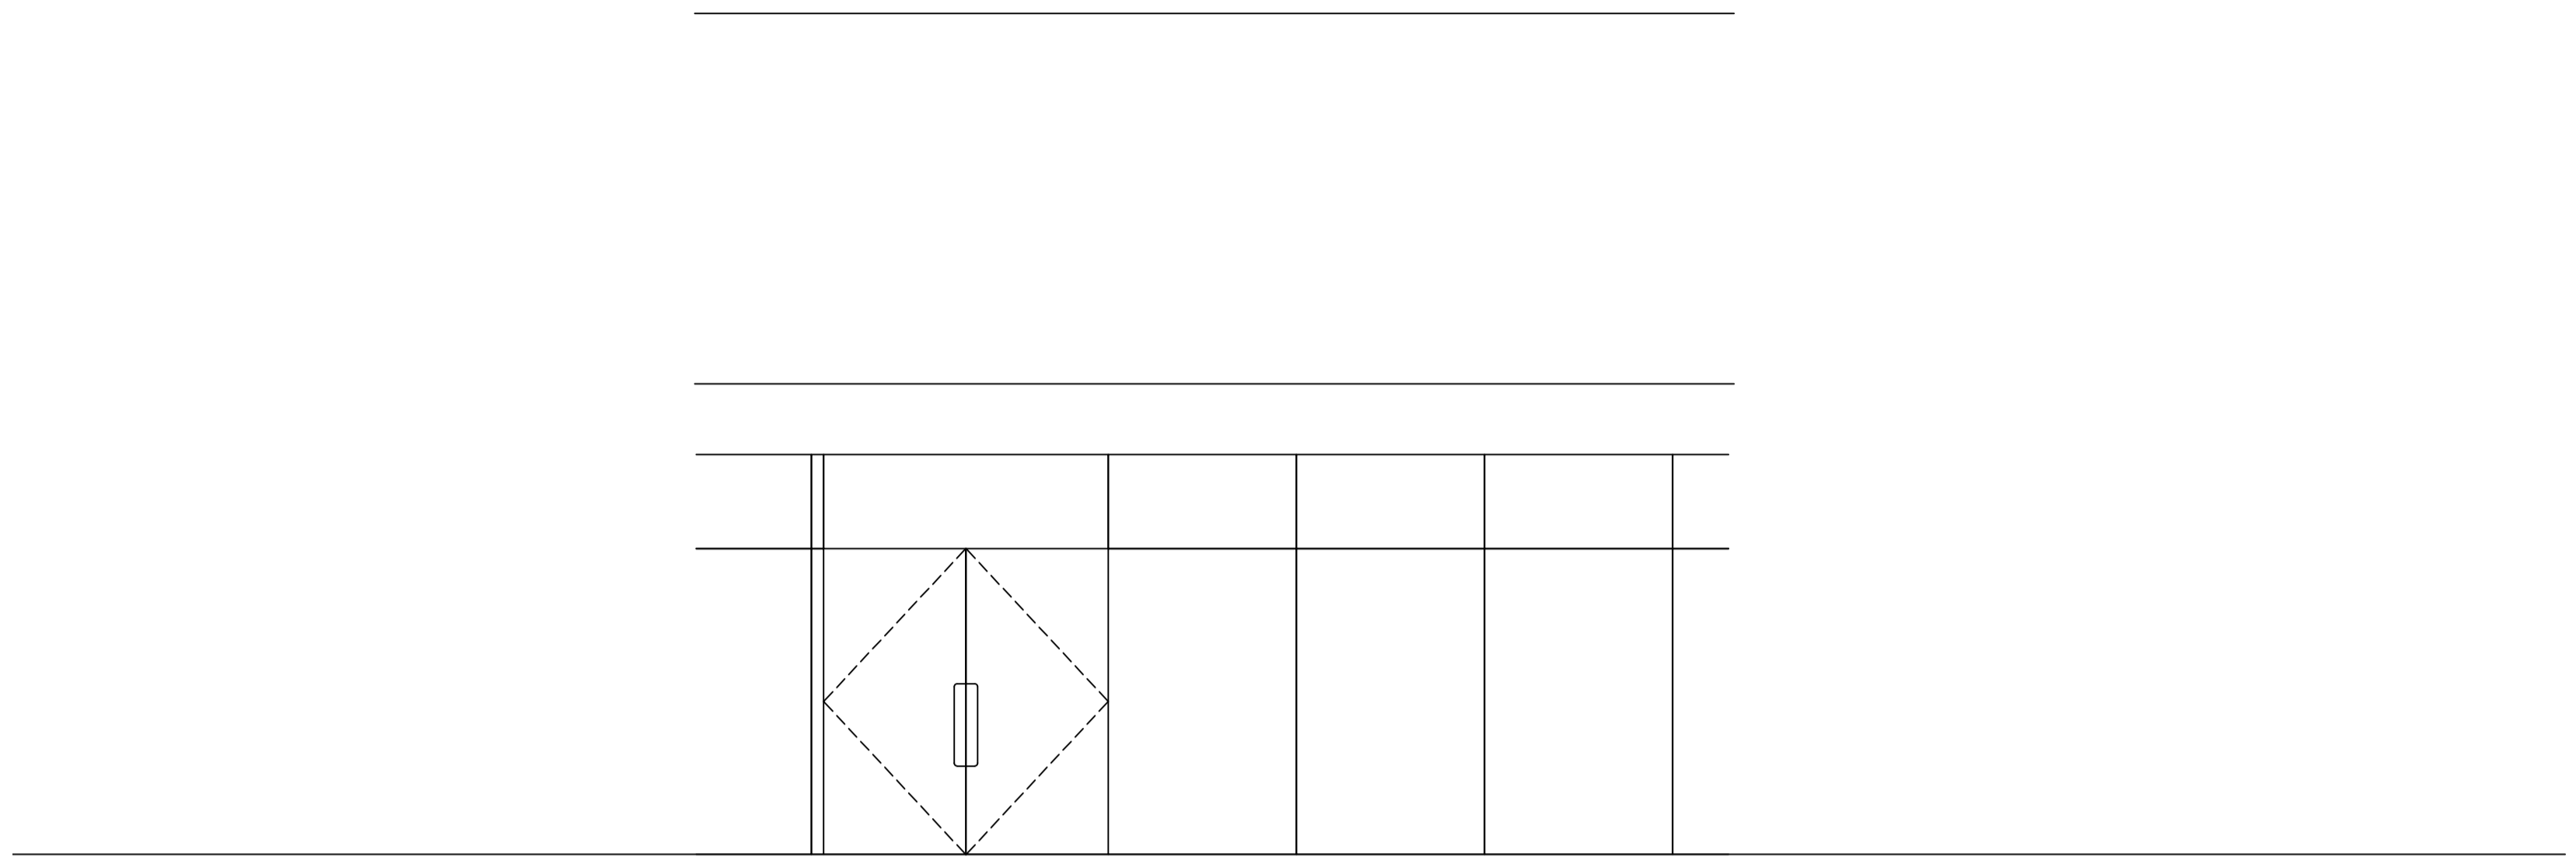

EXISTING SHOP FRONT (1:50)

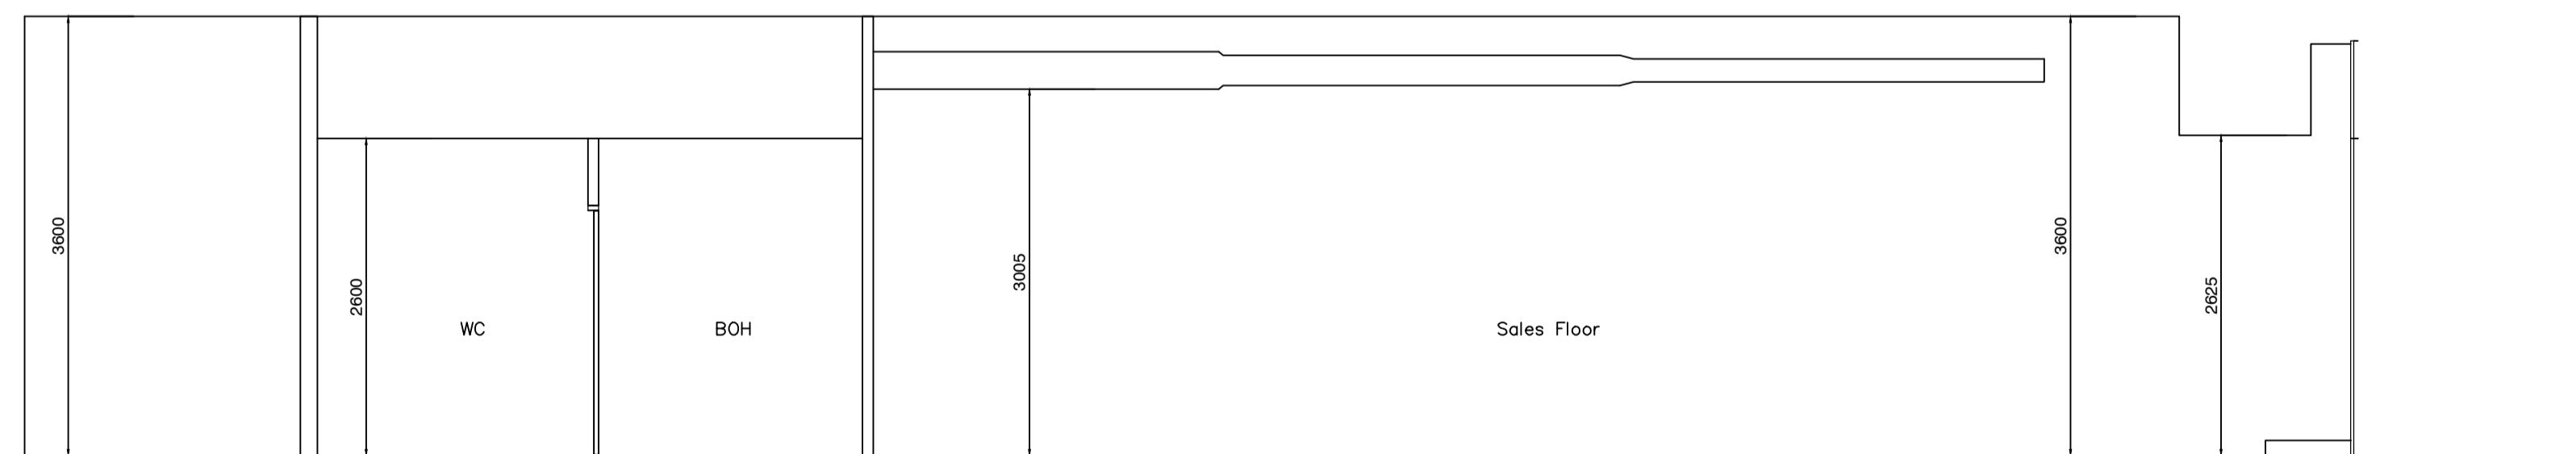

EXISTING SECTION BB (1:50)

REV	DESCRIPTION	DATE	NAME
GREGGS Plc (WEST) MAINSTREAM WAY SALTLEY BIRMINGHAM B7 4SN Tel: (0121) 605 1122			
Shop S Number & Name S5763 - TOTTENHAM COURT ROAD			
Title EXISTING SURVEY ELEVATIONS			
Site Address 105 TOTTENHAM COURT ROAD, LONDON.			
Gross Building Area 119 Sq m		Gross Sales Area N/A Sq m	
Drawing No. RWST/S5763/02			Rev. DR
Date 31/03/21		Scale 1:50	@ A1
Drawn by LANDLORD	Scale Bar 0 500 1000 1500 2000 2500mm		
Issued 16/07/21	SCALE 1:50		

DO NOT RESCALE THIS DRAWING