




3 KEY PLAN (EXISTING)
1:200 @ A3

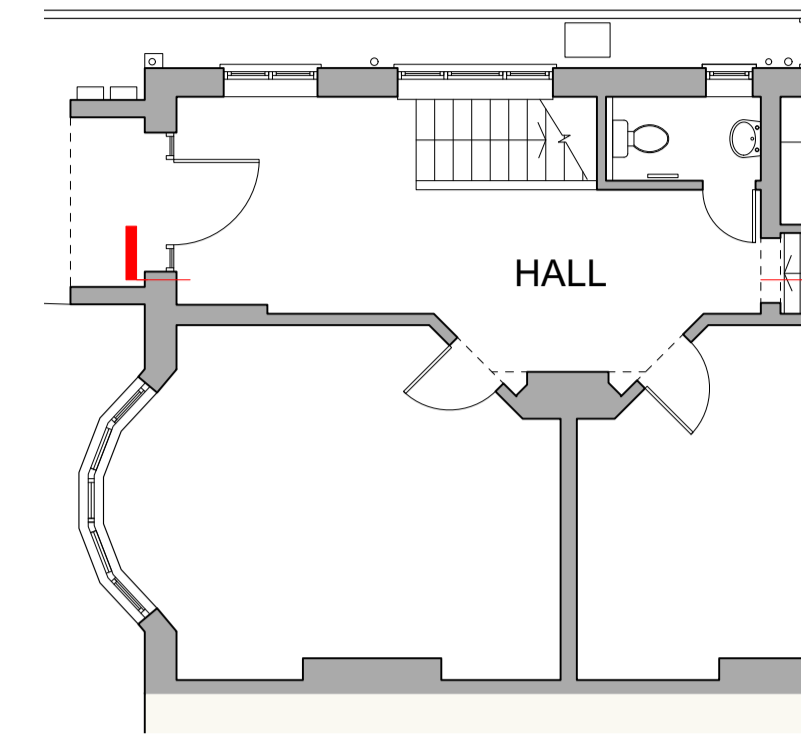

4 KEY PLAN (PROPOSED)
1:200 @ A3

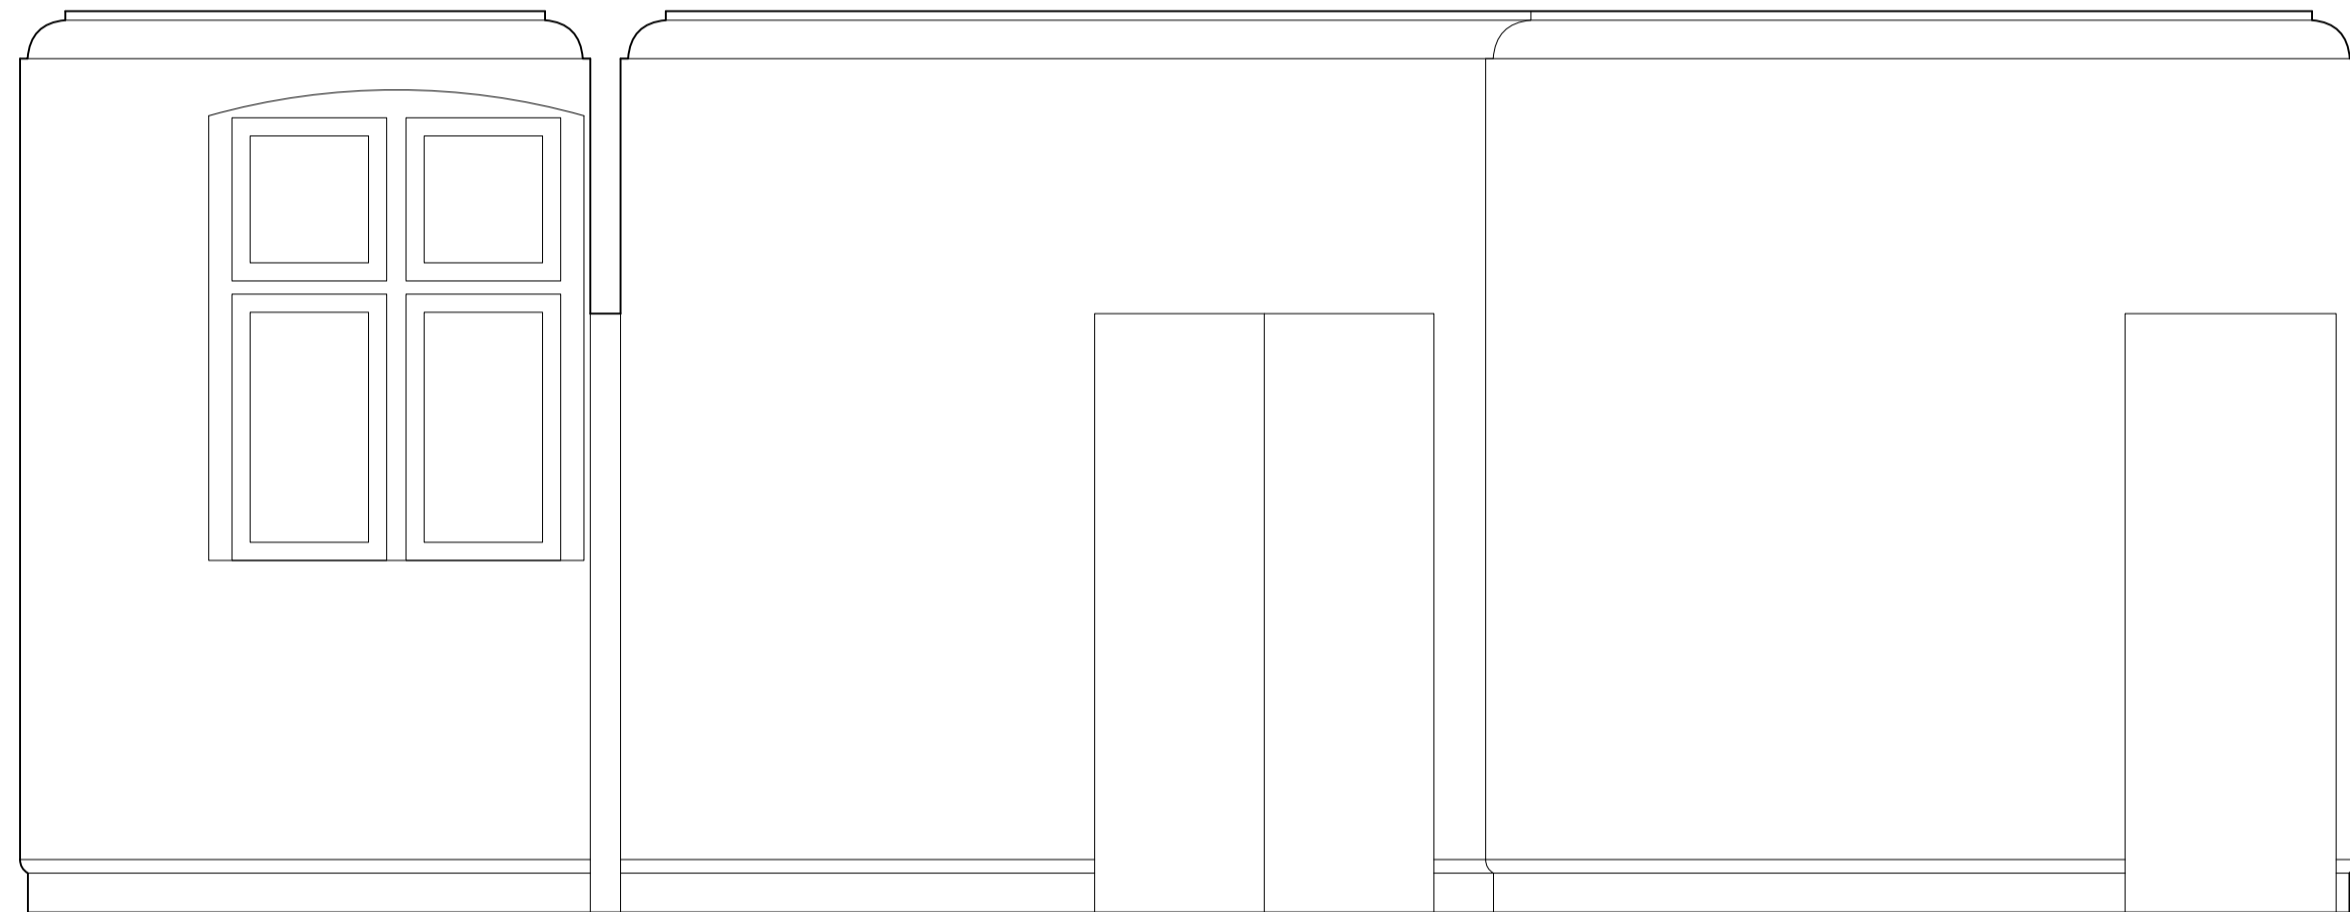

1 EXISTING HALL - INTERNAL ELEVATION
1:50 @ A3

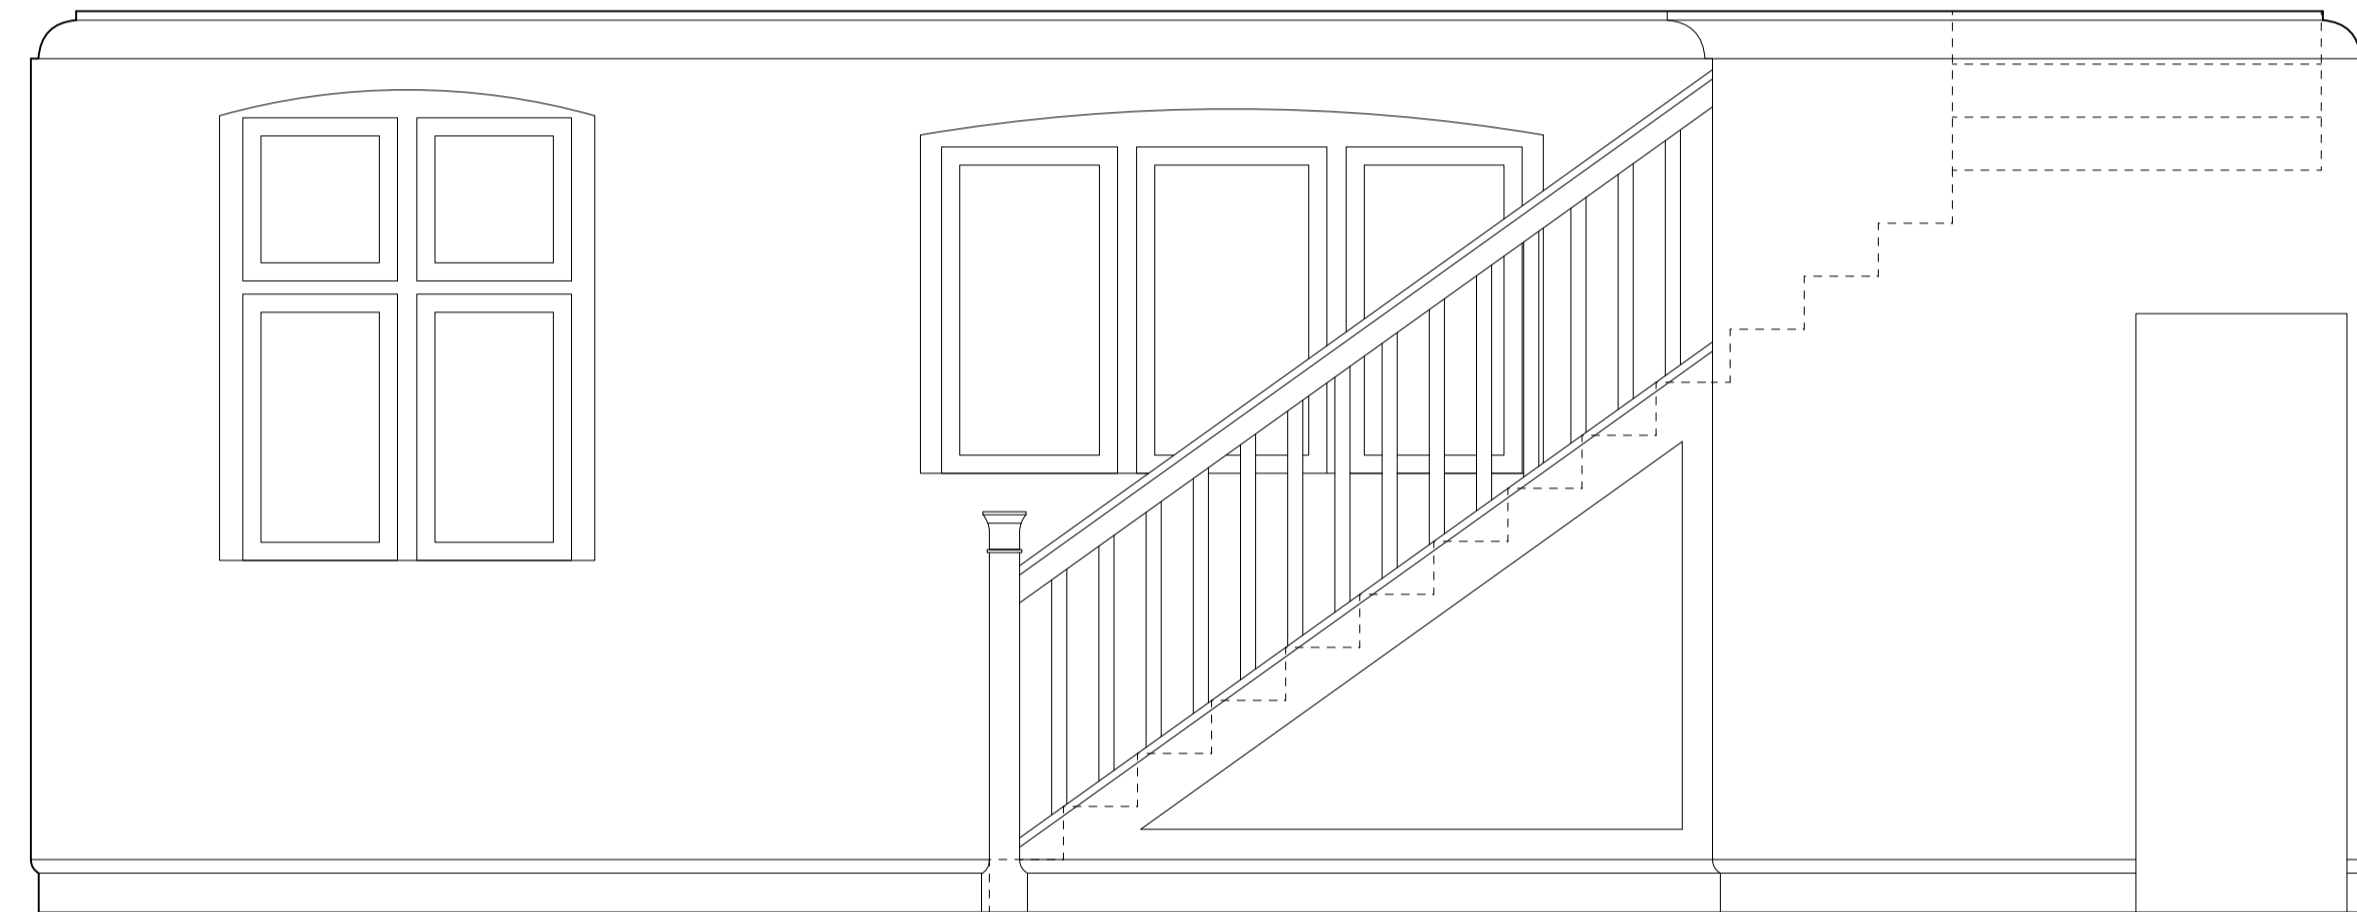

2 PROPOSED HALL - INTERNAL ELEVATION
1:50 @ A3

P1 23.07.21 Issued for Planning
rev date note
do not scale drawing copyright © architects ltd

PLANNING

tfa architects
250 kennington lane
london SE11 5RD
t: 020 7091 9800
f: 020 7091 9830
office@tfa.co.uk
www.tfa.co.uk

project
25 OAKHILL AVENUE
LONDON NW3 7RD

drawing
EXISTING AND PROPOSED
INTERNAL ELEVATIONS

date	02.07.21	desig no	253 030
scale	1:50 @ A3	rev	P1