


No. 11/10 BOUNDARY WALL ELEVATION VIEWED FROM No. 11

SCALE 1:100

REINFORCED CONCRETE RETAINING WALL BEHIND REBUILT BRICK WALL.
TOP OF CONCRETE WALL AND FOUNDATIONS MIN 150mm BELOW GROUND LEVEL.

REBUILT 9" BRICK WALL WITH 475x475mm SOLID BRICK PIERS ON CONCRETE FOUNDATIONS.
TOP OF CONCRETE MIN. 150mm BELOW GARDEN LEVEL.

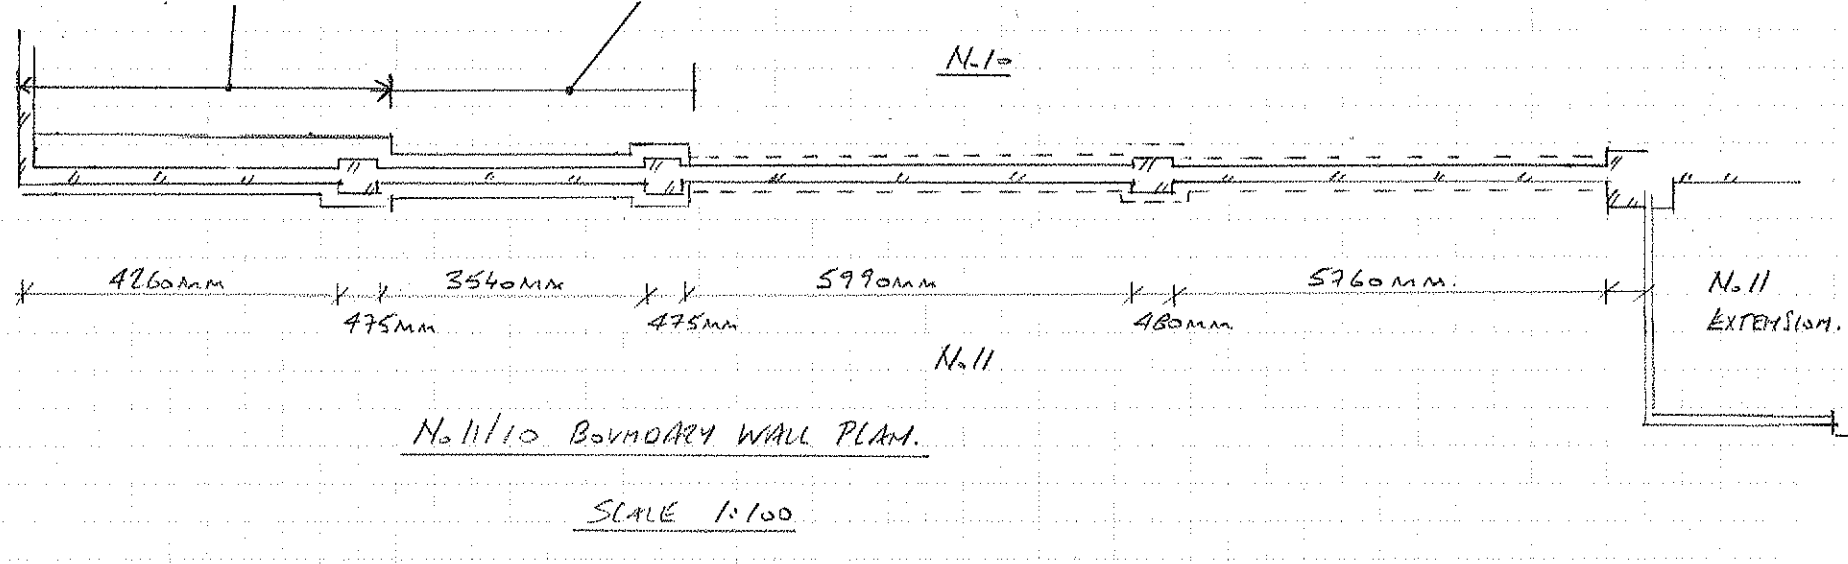

Contract 11 CHALCOT SQUARE, LONDON, NW1 8YB

Title No. 10/No. 11 REAR GARDEN BOUNDARY WALL.

Drawing No L2039/d1.

Date July 21 Scale 1:100

Rev

Drawn W.D.

Checked W.D.

Approved W.D.

WILLIAM DIFFLEY
Consulting Engineers