



BLOCK PLAN ~ 1:200

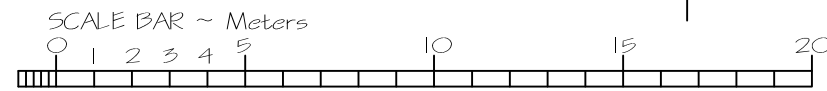

LOCATION PLAN - 1:1250

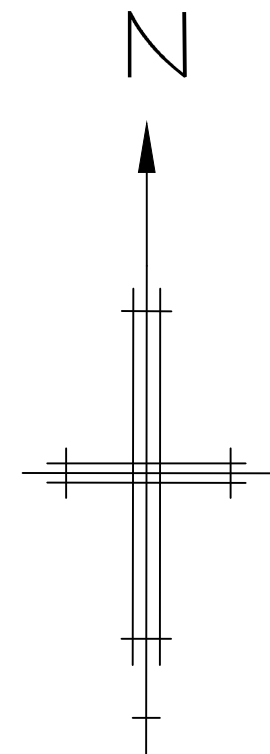

REVISIONS	DATE
Architectural Design & Planning 32 Grange Road Plymouth PL7 2HY t: 01752 341696 m: 07973 136876	
THE DESIGN WORKS	
TITLE LOCATION & BLOCK PLANS	
ADDRESS 25 GOODGE STREET LONDON W1T 2PN	
CLIENT ANNA CHOW	
SCALE 1:200 & 1:1250	DATE JUNE 2021
DRAWING No. 210415/LP/01	REV.