



NOTES:
1. REFER TO APPROVED TECH-SUBS, SPECIFICATIONS & SCHEDULES.

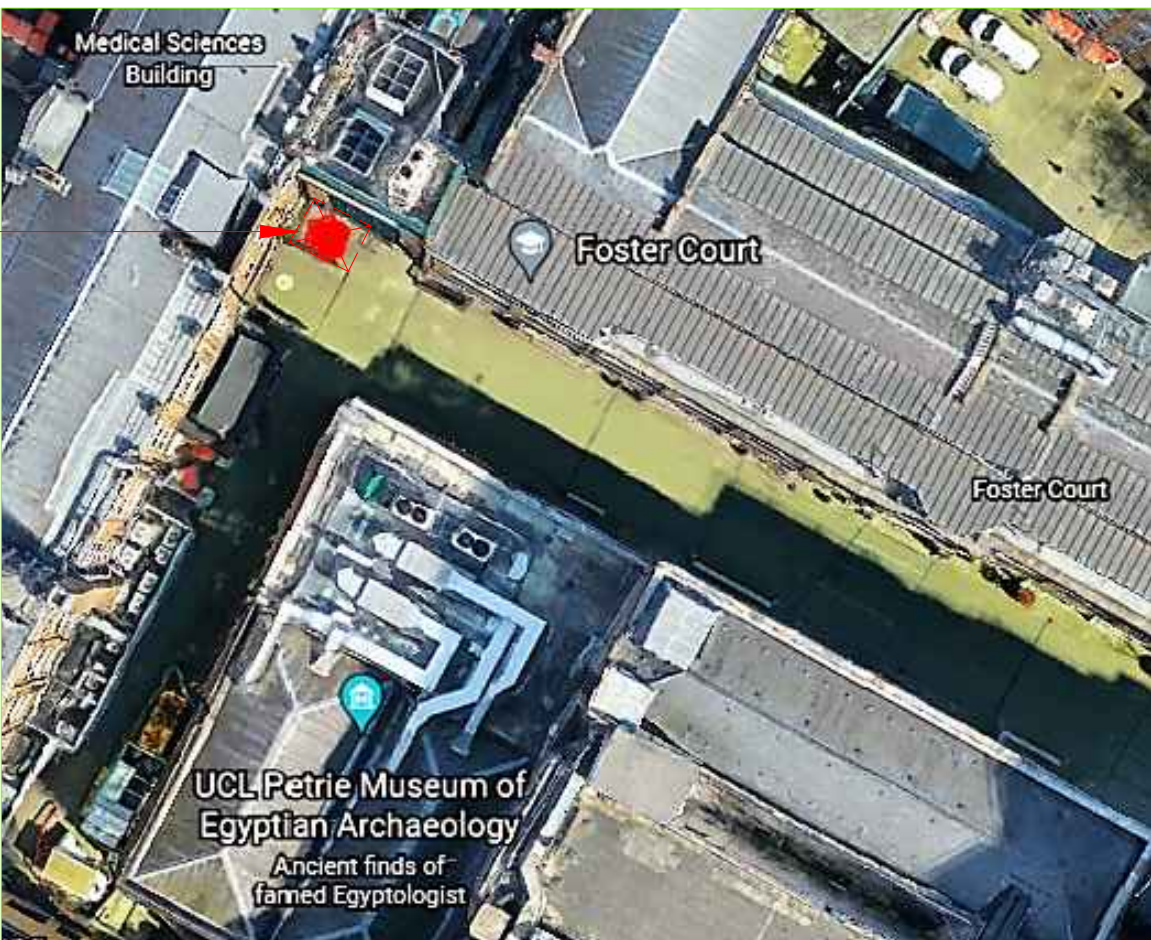

SITE LOCATION PLAN: (N.T.S)

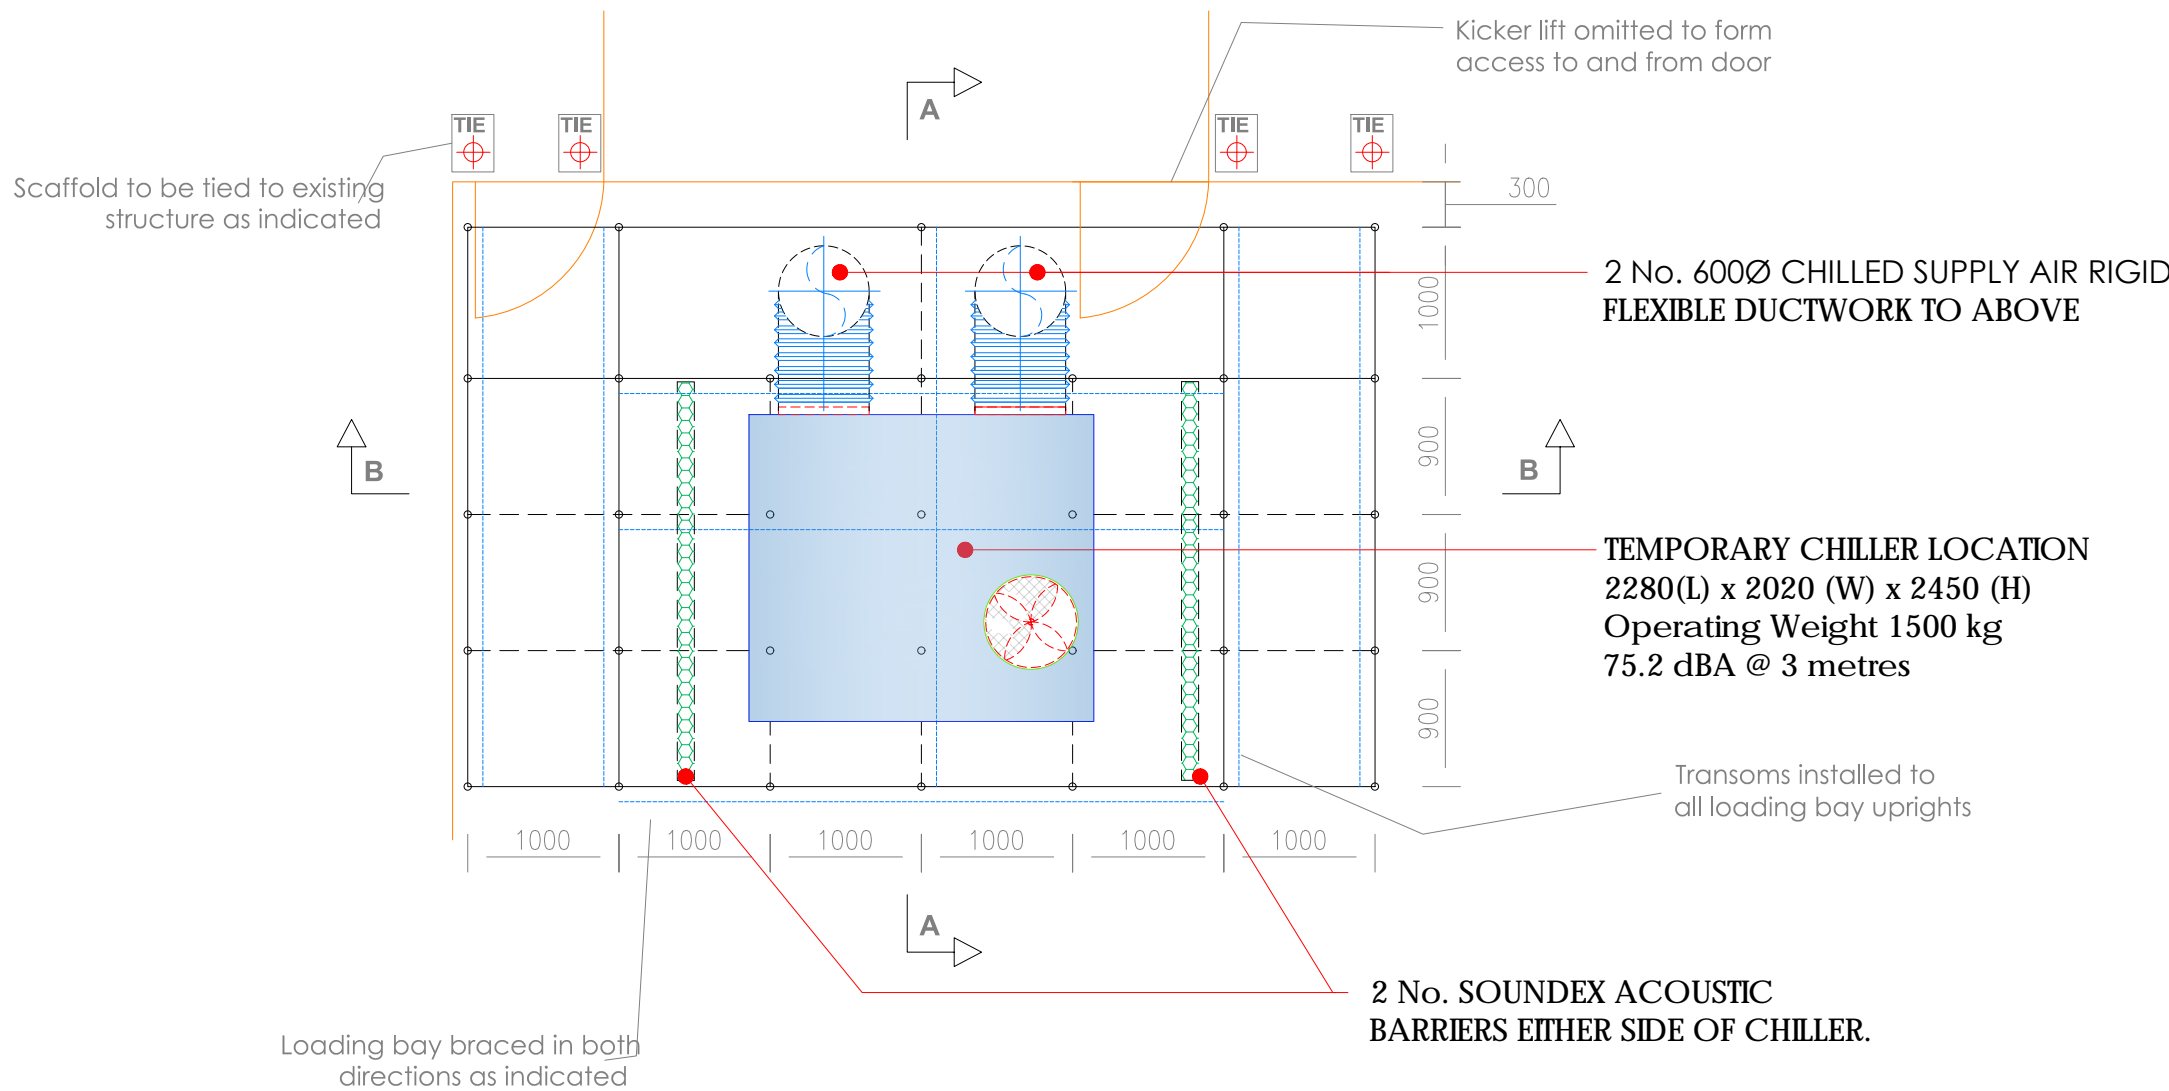

PLAN VIEW LAYOUT
LOW LEVEL PLATFORM

Refer to: -
Prime Scaffold & Structural Designs Ltd, For Scaffold Layout.
Drg No. A/JPS 7566-3

Drawing Status:
TEMP. PLANNING APPROVAL



PROJECT
UCL - FOSTER COURT
MEDICAL SCIENCE BUILDING

TITLE:
BSU TEMPORARY CHILLER
LOCATION LAYOUT

SCALE	DATE	PROJECT NO.	
1:50 @ A1	15.07.21		
DRAWN	AUTHORISED	DRAWING NO.	REV
Brett Williams	Darren Jedrzejewski	M_01	RD

