


15 Bartholomew Villas

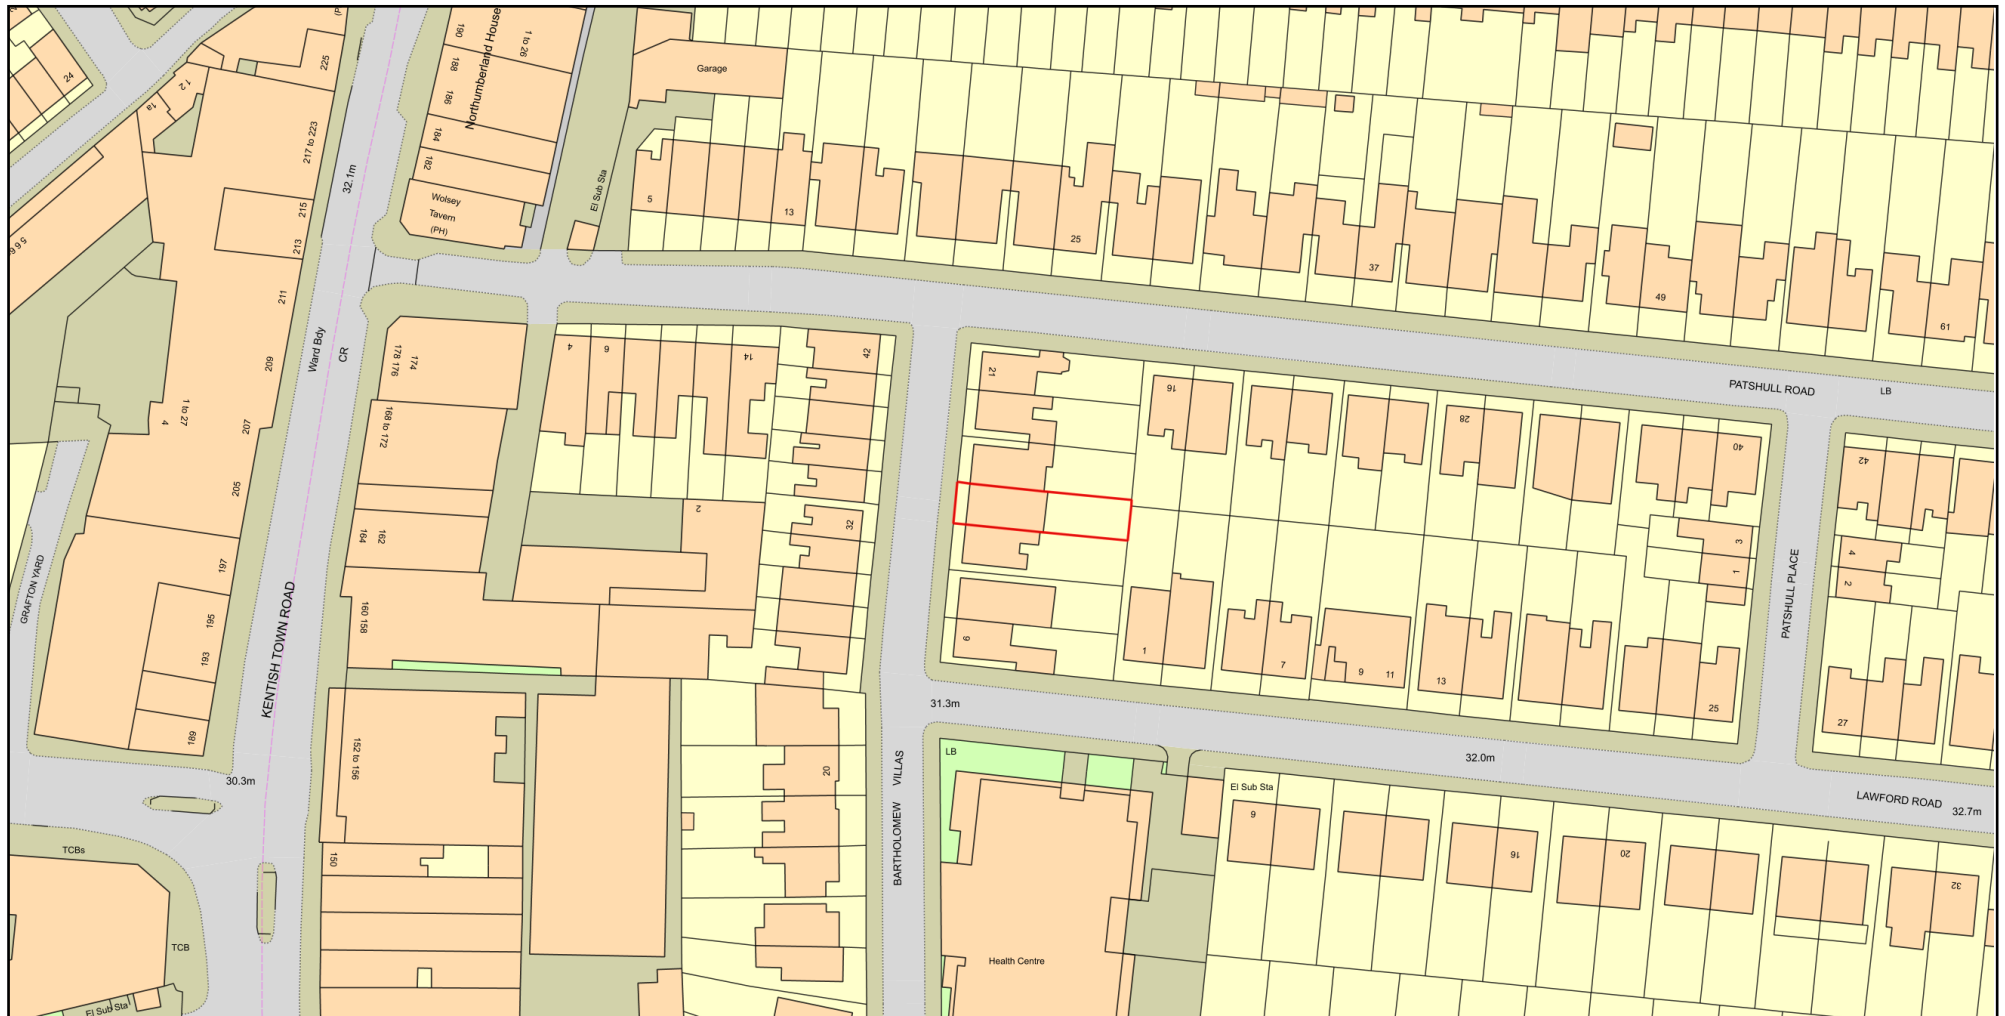

0 50
Metres



Plan Produced for: Alison Gwynne Architect

Date Produced: 13 Jul 2021

Plan Reference Number: TQRQM21194111436424

Scale: 1:1250 @ A4

© Crown copyright and database rights 2021 OS 100042766