


Ground Floor Layout
scale: 1:50 @ A1



Basement Layout
scale: 1:50 @ A1

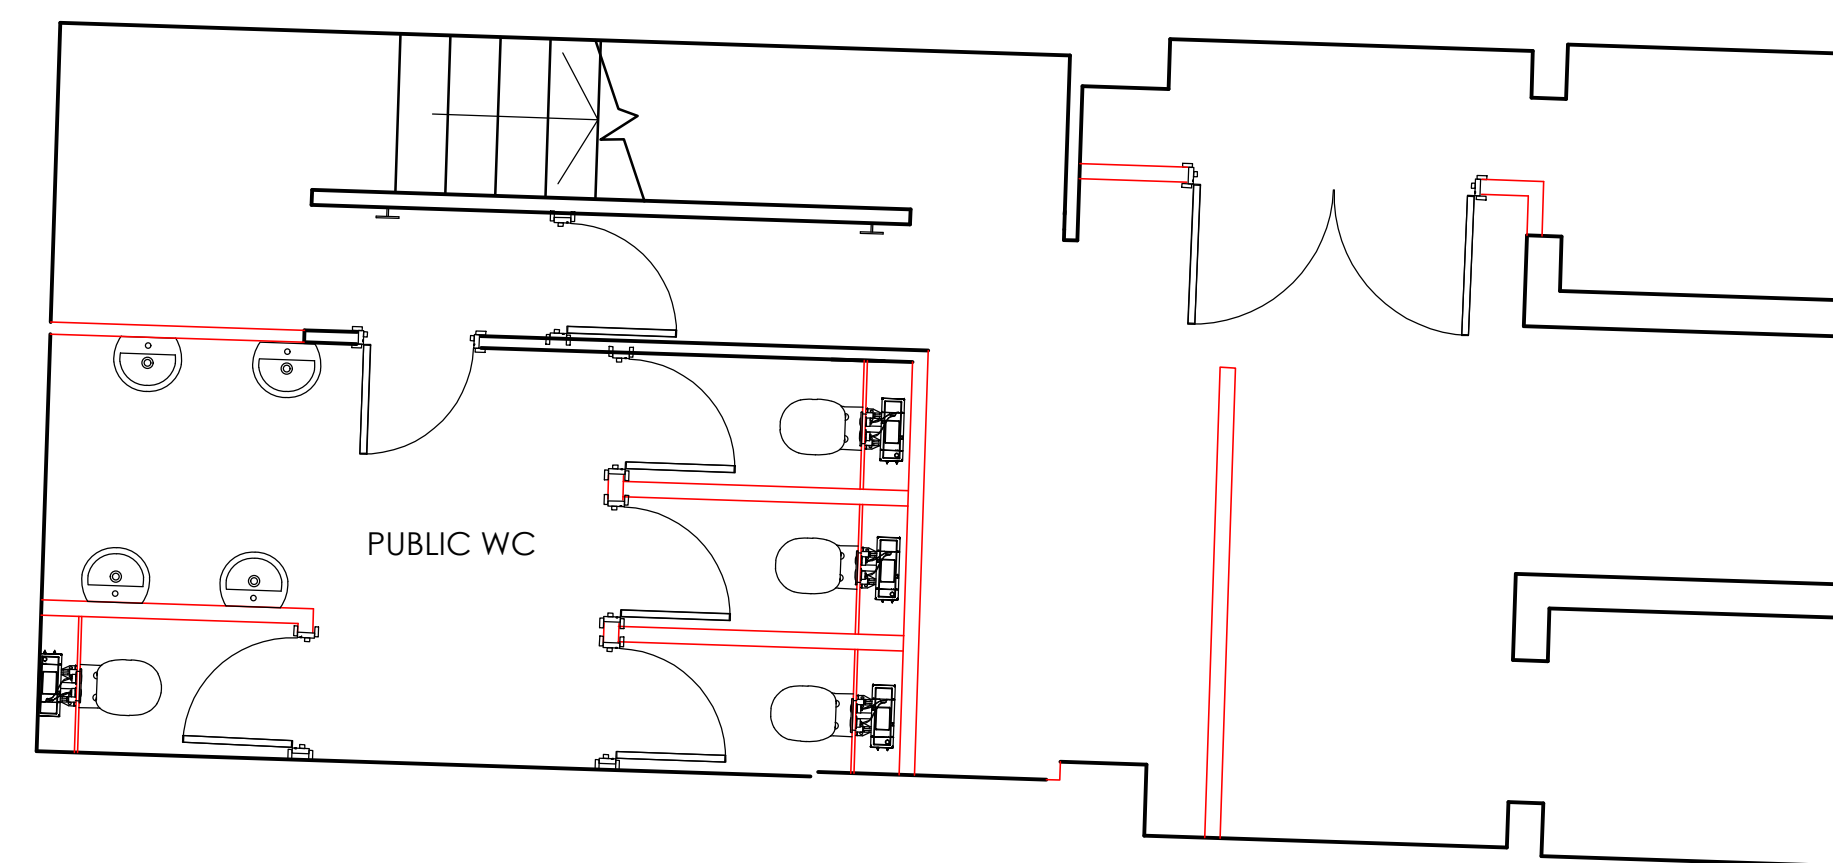

--	--	--	--	--	--

DRAWING NO. PL100/3264		REVISION:
REV	DATE	DESCRIPTION

DRAWING TITLE: PROPOSED PLANNING GENERAL ARRANGEMENTS PLANS	
DRAWN BY: RJS	CHECKED BY: IE
DATE: JULY 2021	SCALE: 1:50 @ A1
STATUS:	

CLIENT: NRB
PROJECT ADDRESS: TACO BELL KENTISH TOWN 335 KENTISH TOWN LONDON NW5 2TJ


HONE EDWARDS ASSOCIATES

Design Studio
 Millars Three
 Southmill Road
 Bishop's Stortford
 Herts. CM23 3DH
 email: enquires@honeedwards.co.uk

Tel: 01279 758545
 Fax: 01279 757730

ALL DIMENSIONS TO BE CHECKED ON SITE
 DO NOT SCALE FROM THIS DRAWING EXCEPT FOR THE PURPOSES OF LOCAL AUTHORITY PLANNING