


01 INDICATIVE SECTION DETAIL - FRONT FACADE, HOUSE 2  
1:25

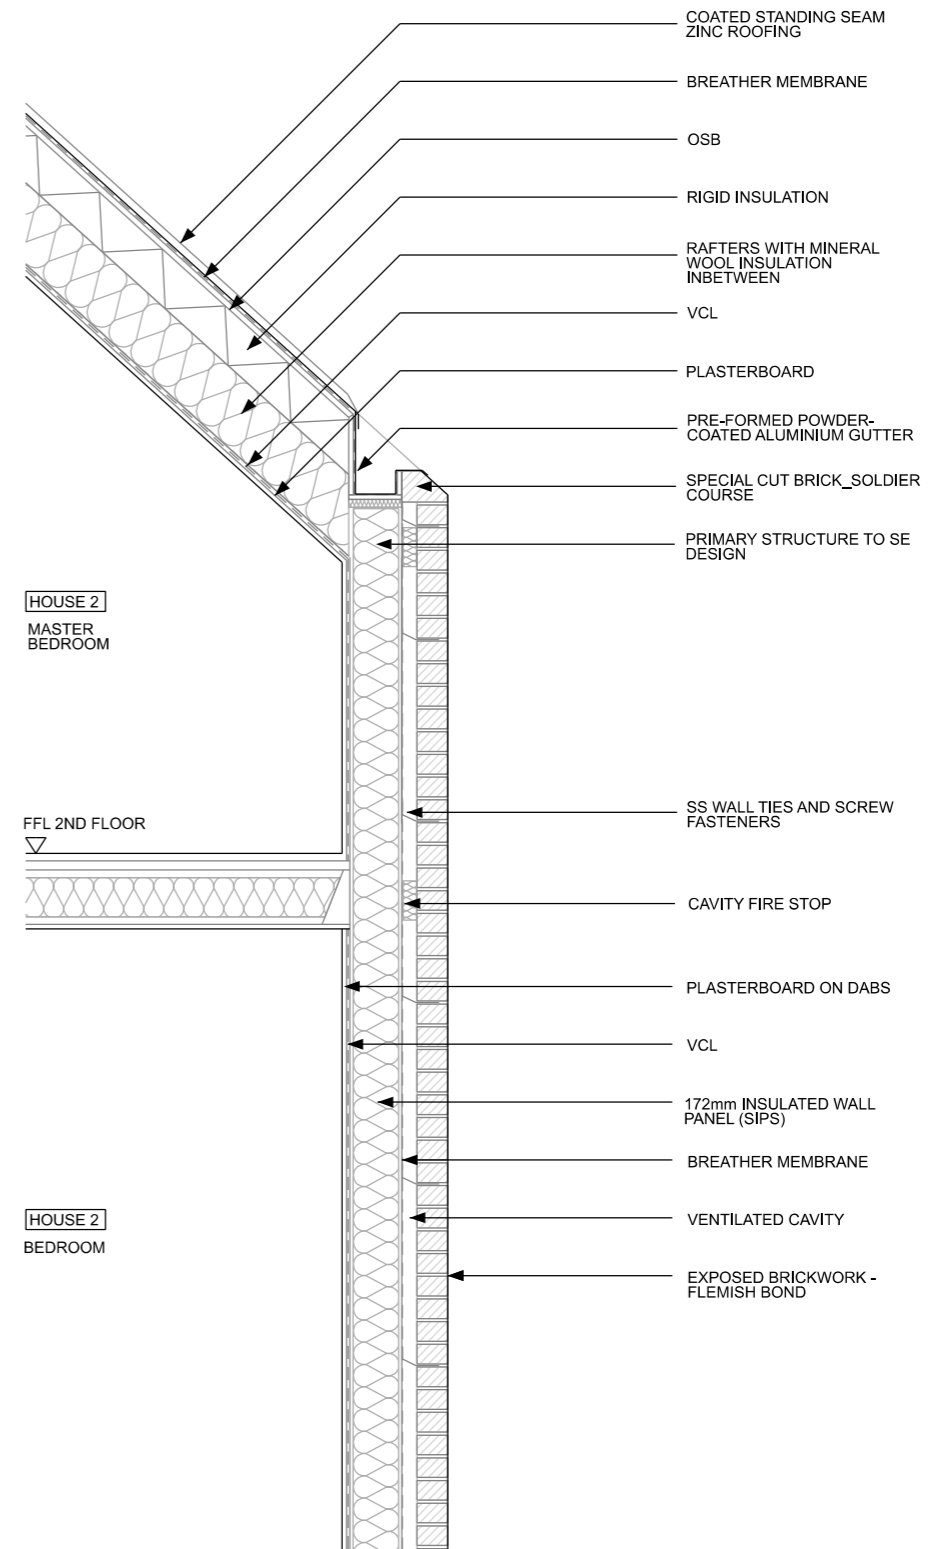

02 INDICATIVE SECTION DETAIL - SOUTH FACADE, HOUSE 2  
1:25

REV.	NOTES	DATE
01	DEPTH OF WINDOW REVEAL INCREASED	23.07.2021

TITLE  
INDICATIVE DETAILS - WEST AND SOUTH FACADE

DRAWING NO. 024- PD041 REVISION 01

DATE 25.05.2021 SCALE 1:25 @ A3

**Tikari Works**  
Block K, 175 Bermondsey St. London SE1 3UW  
studio@tikari.co.uk 020 300 52406

PROJECT  
GONDAR GARDENS

STATUS  
PLANNING